
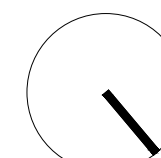


GENERAL NOTES:
 DO NOT SCALE FROM THIS DRAWING
 ALL DIMENSIONS TO BE CHECKED ON SITE
 ANY OMISSIONS OR DISCREPANCIES TO BE
 REPORTED TO THE ARCHITECT IMMEDIATELY
 IF IN DOUBT ASK

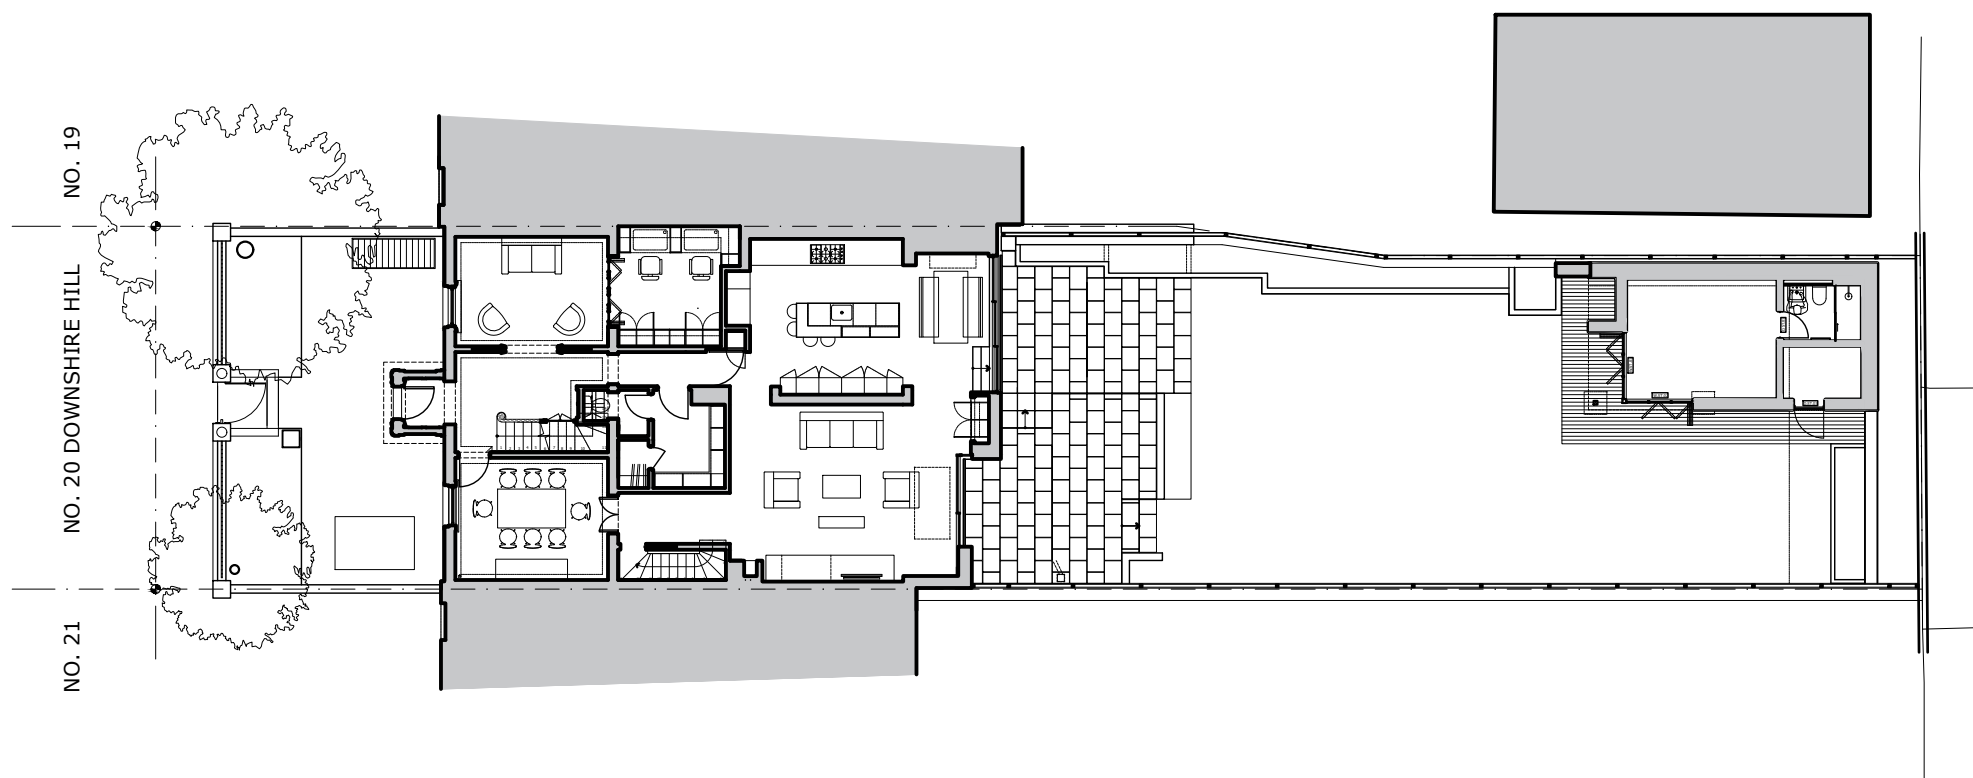

FINKERNAGEL ROSS Unicorn House 221-222 Shoreditch High Street London E1 6PJ Tel: 020 7377 5114 info@finkernagelross.com www.finkernagelross.com				CLIENT	DRAWING STATUS		PROJECT	DRAWING NO	REVISION
				Sandra McDermid	LB CONSENT		20 DOWNSHIRE HILL NW3	20DOW-000	P1
	REV	DATE	NOTES	DR	DRAWN	DR. DATE	CHECKED	SCALE	SHEET SIZE
				FG	28.01.21	FF	1:200	A3	EXISTING SITE PLAN