


0 1 2 5 10 METRES @ A3
M. 1:100

NB: NO WORKS OR ALTERATIONS
PROPOSED TO THE MAIN HOUSE


EXISTING PORTICO, TO BE REBUILT

NO. 19
NO. 20 DOWNSHIRE HILL
NO. 21

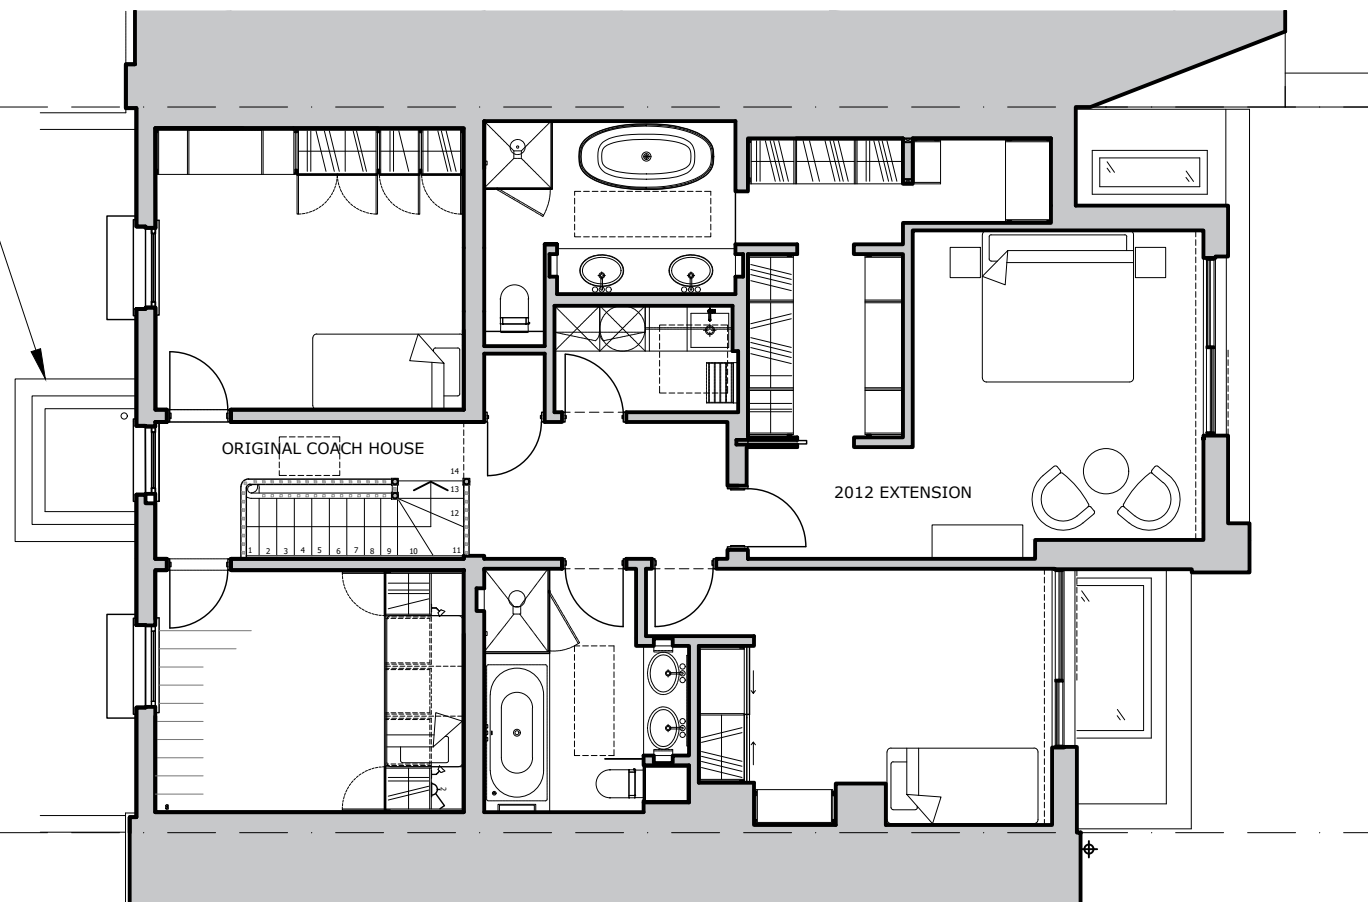

GENERAL NOTES:
DO NOT SCALE FROM THIS DRAWING
ALL DIMENSIONS TO BE CHECKED ON SITE
ANY OMISSIONS OR DISCREPANCIES TO BE
REPORTED TO THE ARCHITECT IMMEDIATELY
IF IN DOUBT ASK

2 EXISTING FIRST FLOOR PLAN
1:100 @ A3

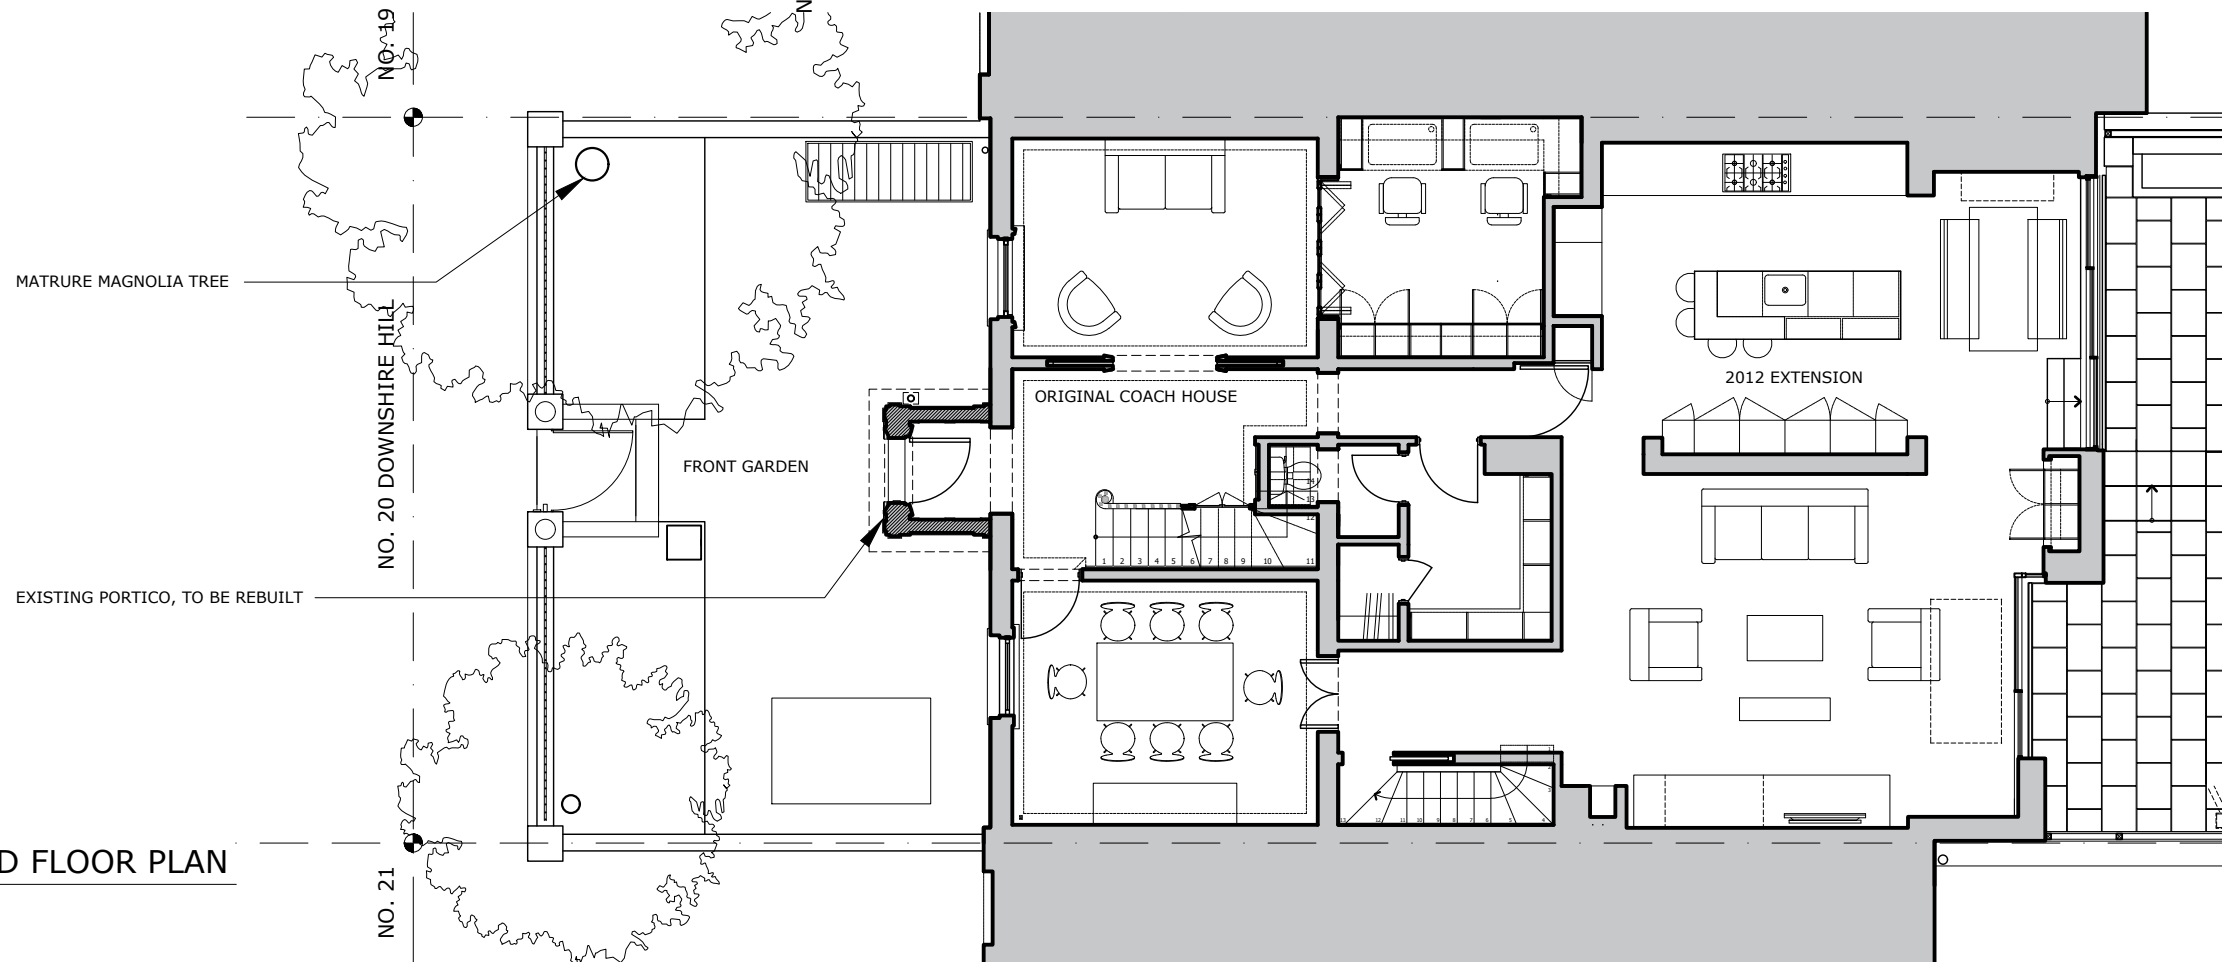

1 EXISTING GROUND FLOOR PLAN
1:100 @ A3

FINKERNAGEL ROSS

Unicorn House
221-222 Shoreditch High Street
London E1 6PJ

Tel: 020 7377 5114
info@finkernagelross.com
www.finkernagelross.com

CLIENT

Sandra McDermid

DRAWING STATUS

LB CONSENT

PROJECT

**20 DOWNSHIRE HILL
NW3**

DRAWING NO

20DOW-001

REVISION

P1

DRAWN

DR. DATE

CHECKED

SCALE

SHEET SIZE

DRAWING TITLE

FG

28.01.21

FF

1:100

A3

EXISTING FLOOR PLANS

REV

DATE

NOTES

DR