

NOTES


THE CONTRACTOR IS TO CHECK AND VERIFY ALL BUILDING AND SITE DIMENSIONS BEFORE ANY WORKS START AND SHOULD ANY DISCREPANCIES BE DISCOVERED PLEASE INFORM THE ARCHITECT IMMEDIATELY.

THIS DRAWING IS TO READ IN CONJUNCTION WITH RELEVANT STRUCTURAL ENGINEERS, M&E ENGINEERS AND SPECIALIST CONSULTANTS DRAWINGS.

ALL WORKS ARE TO BE CARRIED OUT IN ACCORDANCE WITH CURRENT BUILDING REGULATIONS, BRITISH STANDARDS, CODE OF PRACTICE AND LOCAL AUTHORITY REQUIREMENTS. DO NOT SCALE OF FROM THIS DRAWING WITHOUT FIRST OBTAINING WRITTEN AUTHORIZATION.

WHILST EVERY ATTEMPT HAS BEEN MADE TO ENSURE THE ACCURACY OF THE SITE PLAN CONTAINED HERE, MEASUREMENTS OF DOORS, WINDOWS AND ANY OTHER ITEMS ARE APPROXIMATE AND NO RESPONSIBILITY IS TAKEN FOR ANY ERROR, OMISSION, OR MIS-STATEMENT.

CARE SHOULD BE TAKEN WHEN DRAWINGS ARE PRINTED TO AVOID IMAGE DISTORTION.

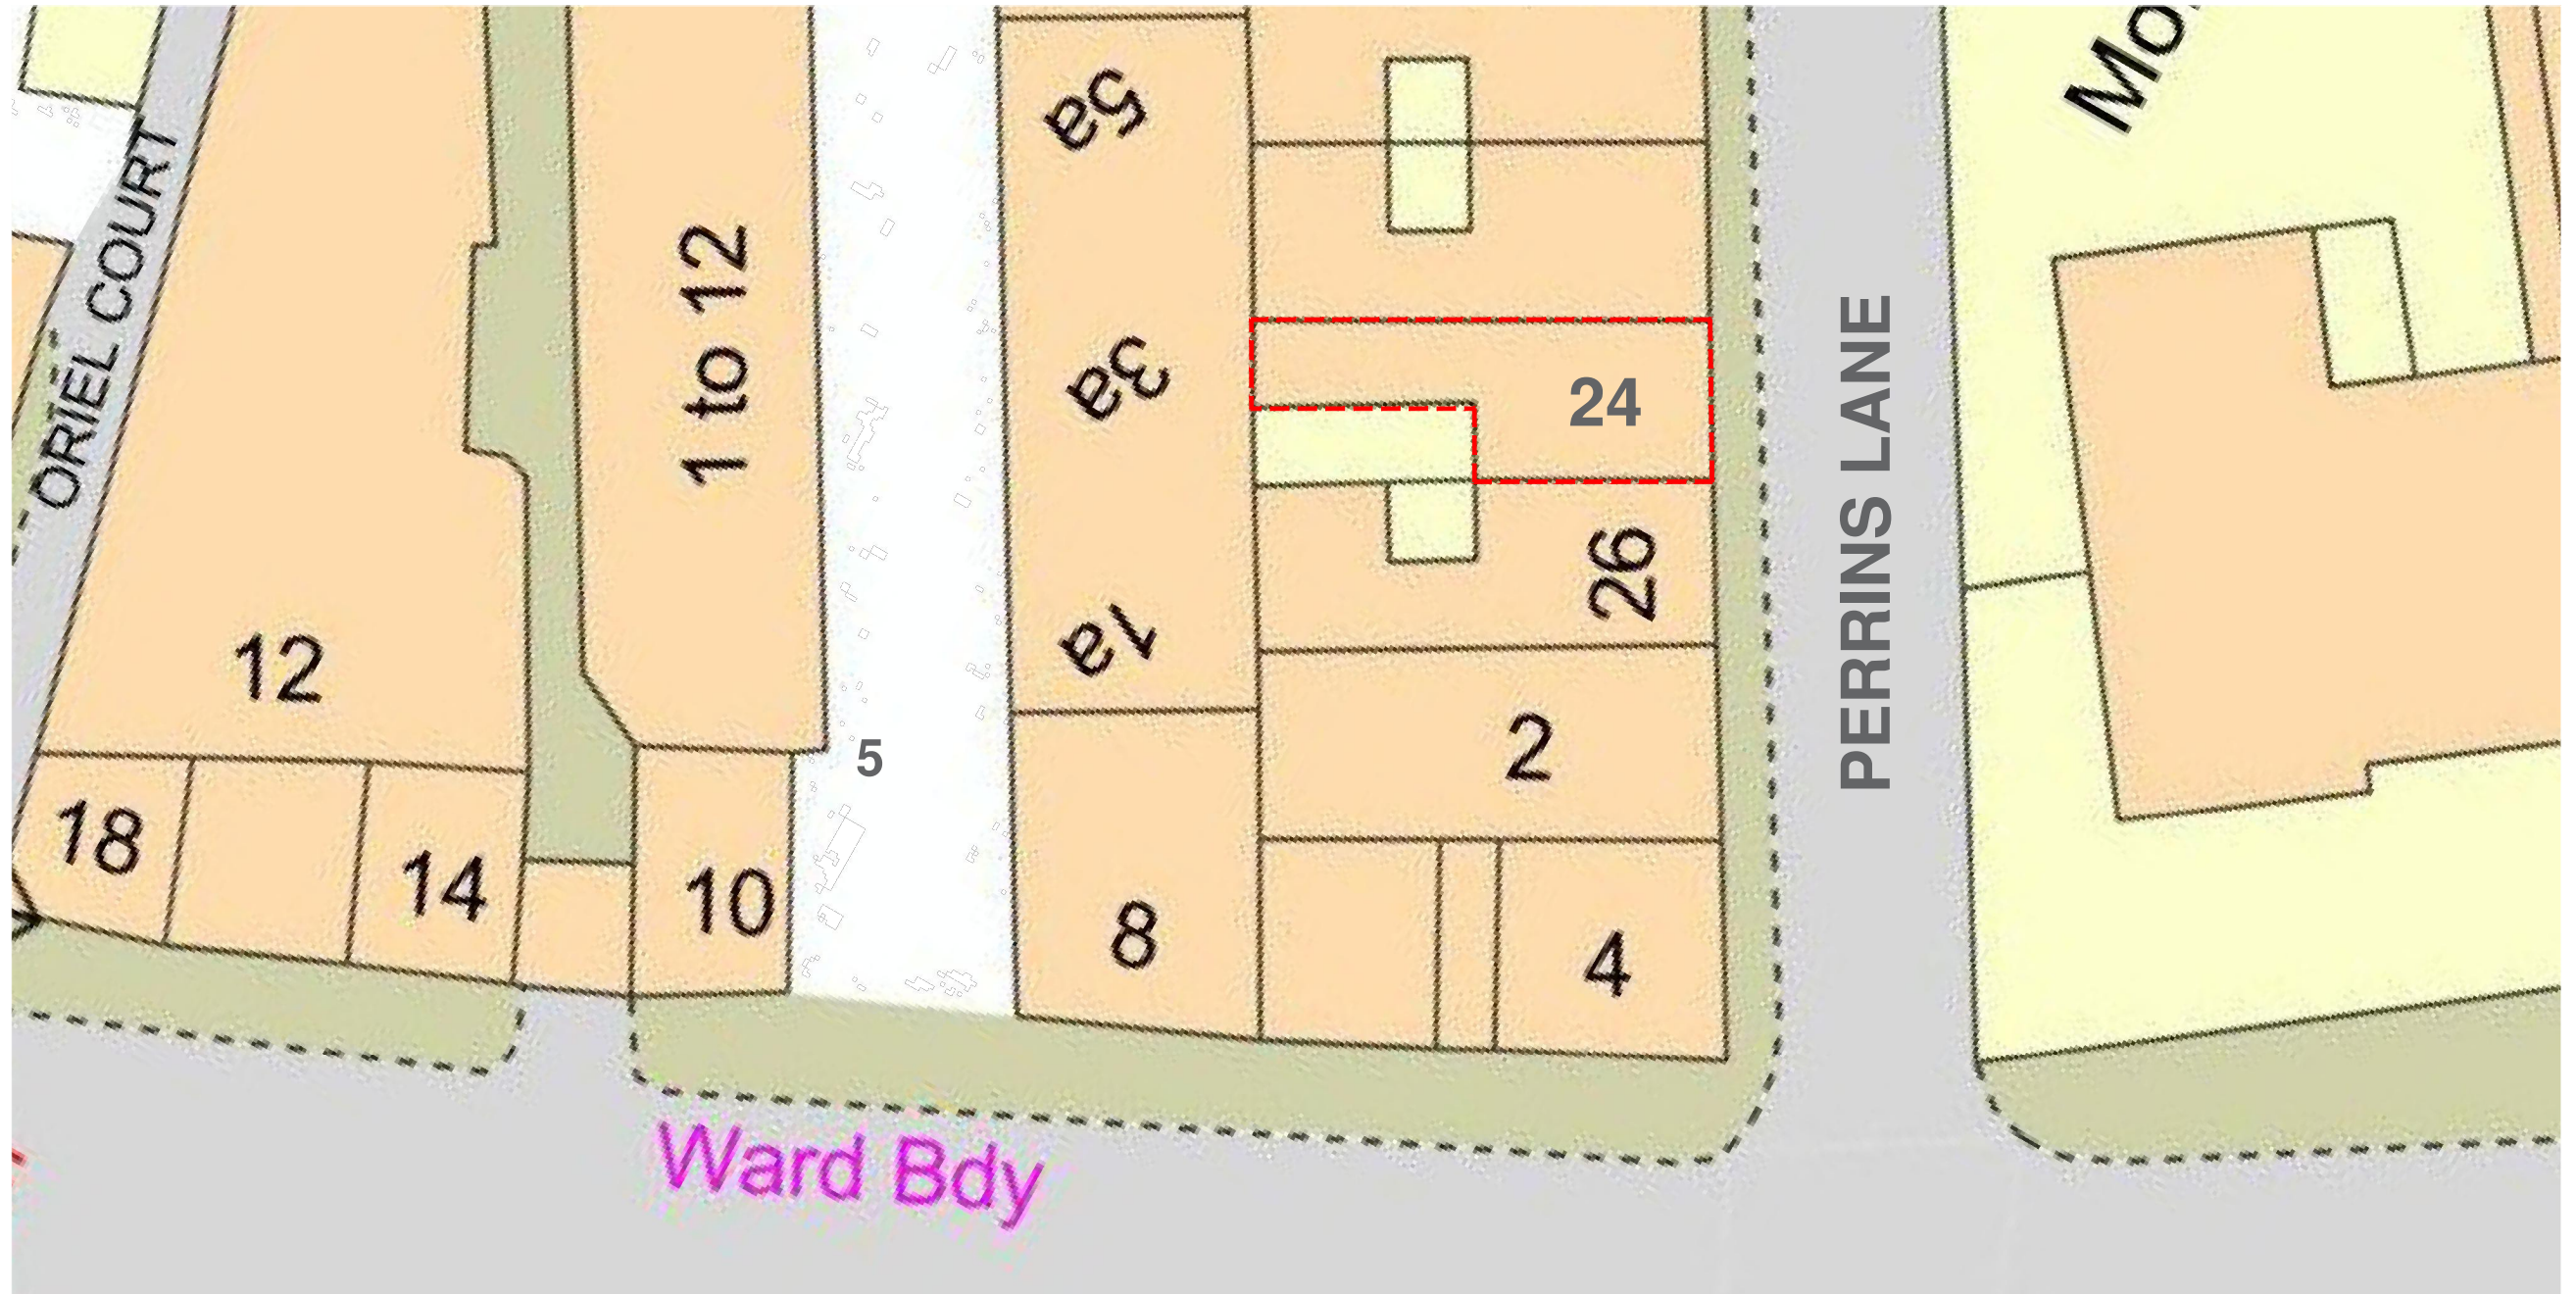

<b>ARCHITEKTAS</b> info@architektas.co.uk www.architektas.co.uk	PURPOSE OF ISSUE Information Comment Consents Building Control Tender Contract Construction	<table border="1"> <tr> <td>REV</td> <td>DATE</td> <td>NOTES</td> <td>DR</td> </tr> <tr> <td> </td> <td> </td> <td> </td> <td> </td> </tr> </table>	REV	DATE	NOTES	DR					CLIENT			DRAWING STATUS		PROJECT	DRAWING NO	REVISION
			REV	DATE	NOTES	DR												
PRIVATE			PLANNING		24 Perrins Lane London, NW3 1QY		24PL-01.1002	1										
			DRAWN	START DATE	CHECKED	SCALE	SHEET SIZE	DRAWING TITLE										
			AR	14/01/21	AR	1:200 @ A3	A3	EXISTING SITE PLAN										

**NOTES**


THE CONTRACTOR IS TO CHECK AND VERIFY ALL BUILDING AND SITE DIMENSIONS BEFORE ANY WORKS START AND SHOULD ANY DISCREPANCIES BE DISCOVERED PLEASE INFORM THE ARCHITECT IMMEDIATELY.

THIS DRAWING IS TO READ IN CONJUNCTION WITH RELEVANT STRUCTURAL ENGINEERS, M&E ENGINEERS AND SPECIALIST CONSULTANTS DRAWINGS.

ALL WORKS ARE TO BE CARRIED OUT IN ACCORDANCE WITH CURRENT BUILDING REGULATIONS, BRITISH STANDARDS, CODE OF PRACTICE AND LOCAL AUTHORITY REQUIREMENTS. DO NOT SCALE OFF FROM THIS DRAWING WITHOUT FIRST OBTAINING WRITTEN AUTHORIZATION.

WHILST EVERY ATTEMPT HAS BEEN MADE TO ENSURE THE ACCURACY OF THE SITE PLAN CONTAINED HERE, MEASUREMENTS OF DOORS, WINDOWS AND ANY OTHER ITEMS ARE APPROXIMATE AND NO RESPONSIBILITY IS TAKEN FOR ANY ERROR, OMISSION, OR MIS-STATEMENT.

CARE SHOULD BE TAKEN WHEN DRAWINGS ARE PRINTED TO AVOID IMAGE DISTORTION.

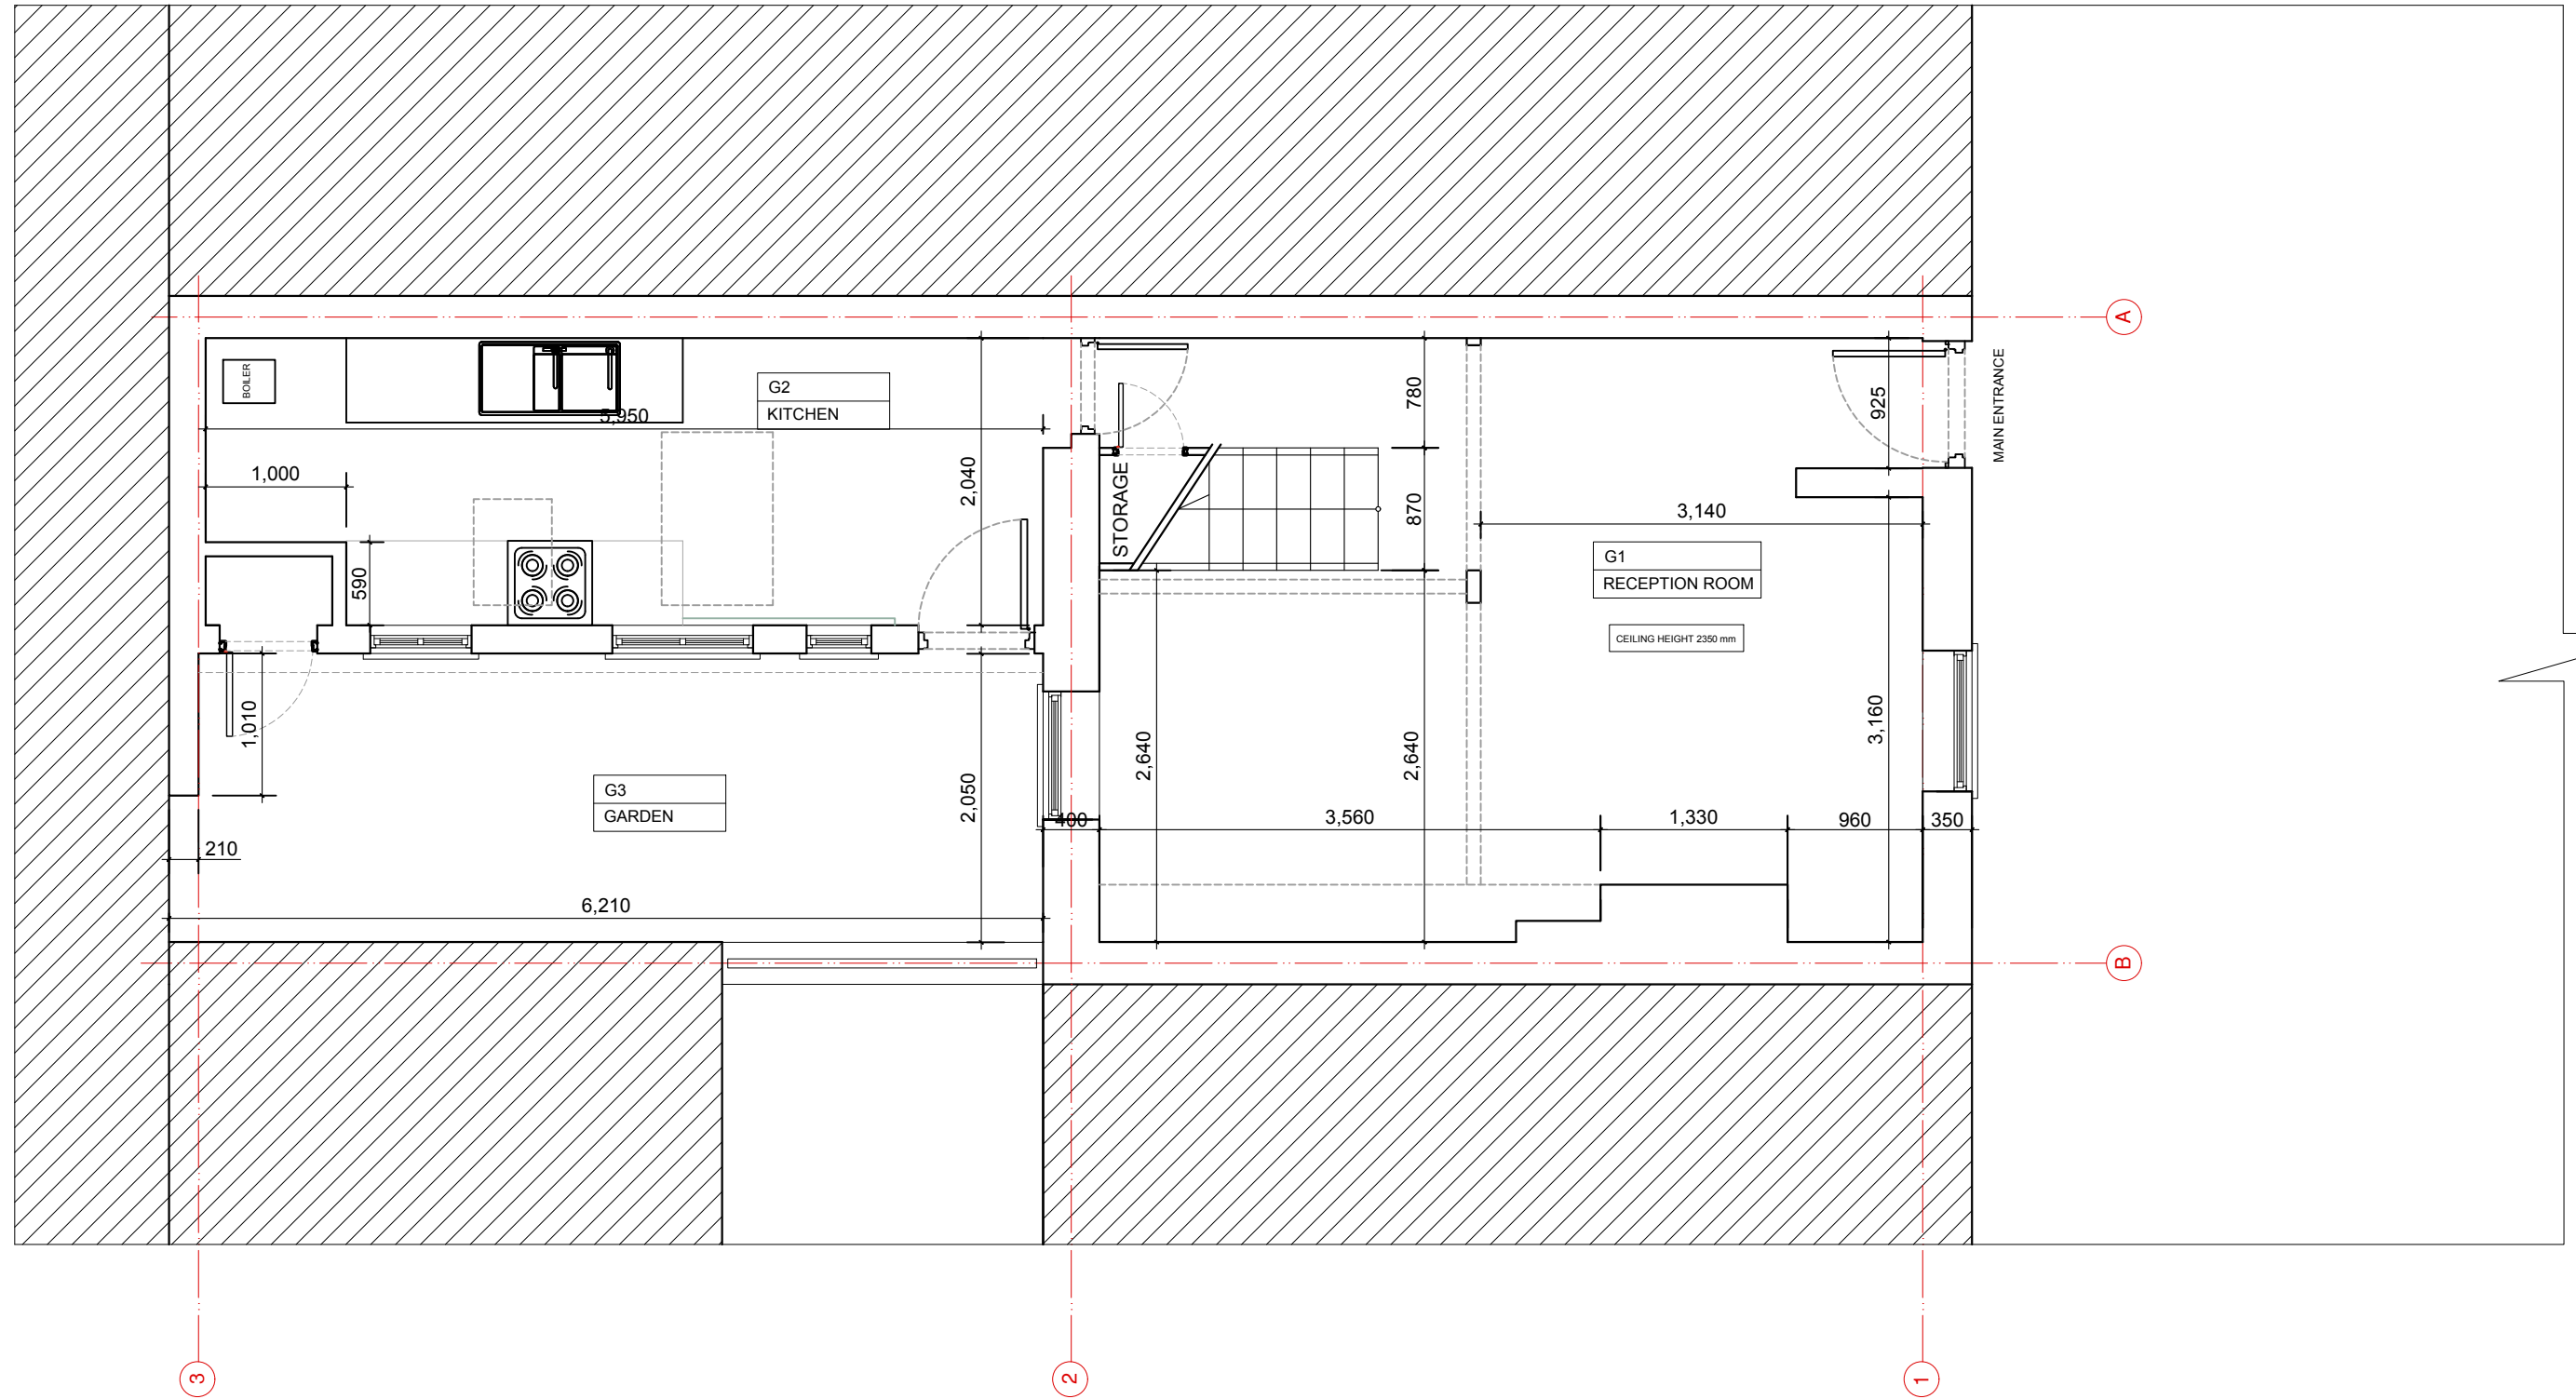

<b>ARCHITEKTAS</b> info@architektas.co.uk www.architektas.co.uk	PURPOSE OF ISSUE Information Comment Consents Building Control Tender Contract Construction	REV		DATE	NOTES	DR	CLIENT	DRAWING STATUS	PROJECT	DRAWING NO	REVISION
							PRIVATE	PLANNING	24 Perrins Lane London, NW3 1QY	24PL-01.100	1
		AR	14/01/21	AR	1:50 @ A3	A3	EXISTING GROUND FLOOR PLAN				

**NOTES**

THE CONTRACTOR IS TO CHECK AND VERIFY ALL BUILDING AND SITE DIMENSIONS BEFORE ANY WORKS START AND SHOULD ANY DISCREPANCIES BE DISCOVERED PLEASE INFORM THE ARCHITECT IMMEDIATELY.


ALL WORKS ARE TO BE CARRIED OUT IN ACCORDANCE WITH CURRENT BUILDING REGULATIONS, BRITISH STANDARDS, CODE OF PRACTICE AND LOCAL AUTHORITY REQUIREMENTS. DO NOT SCALE OF FROM THIS DRAWING WITHOUT FIRST OBTAINING WRITTEN AUTHORIZATION.

WHILST EVERY ATTEMPT HAS BEEN MADE TO ENSURE THE ACCURACY OF THE SITE PLAN CONTAINED HERE, MEASUREMENTS OF DOORS, WINDOWS AND ANY OTHER ITEMS ARE APPROXIMATE AND NO RESPONSIBILITY IS TAKEN FOR ANY ERROR, OMISSION, OR MIS-STATEMENT.

CARE SHOULD BE TAKEN WHEN DRAWINGS ARE PRINTED TO AVOID IMAGE DISTORTION.



THIS DRAWING IS TO READ IN CONJUNCTION WITH RELEVANT STRUCTURAL ENGINEERS, M&E ENGINEERS AND SPECIALIST CONSULTANTS DRAWINGS.

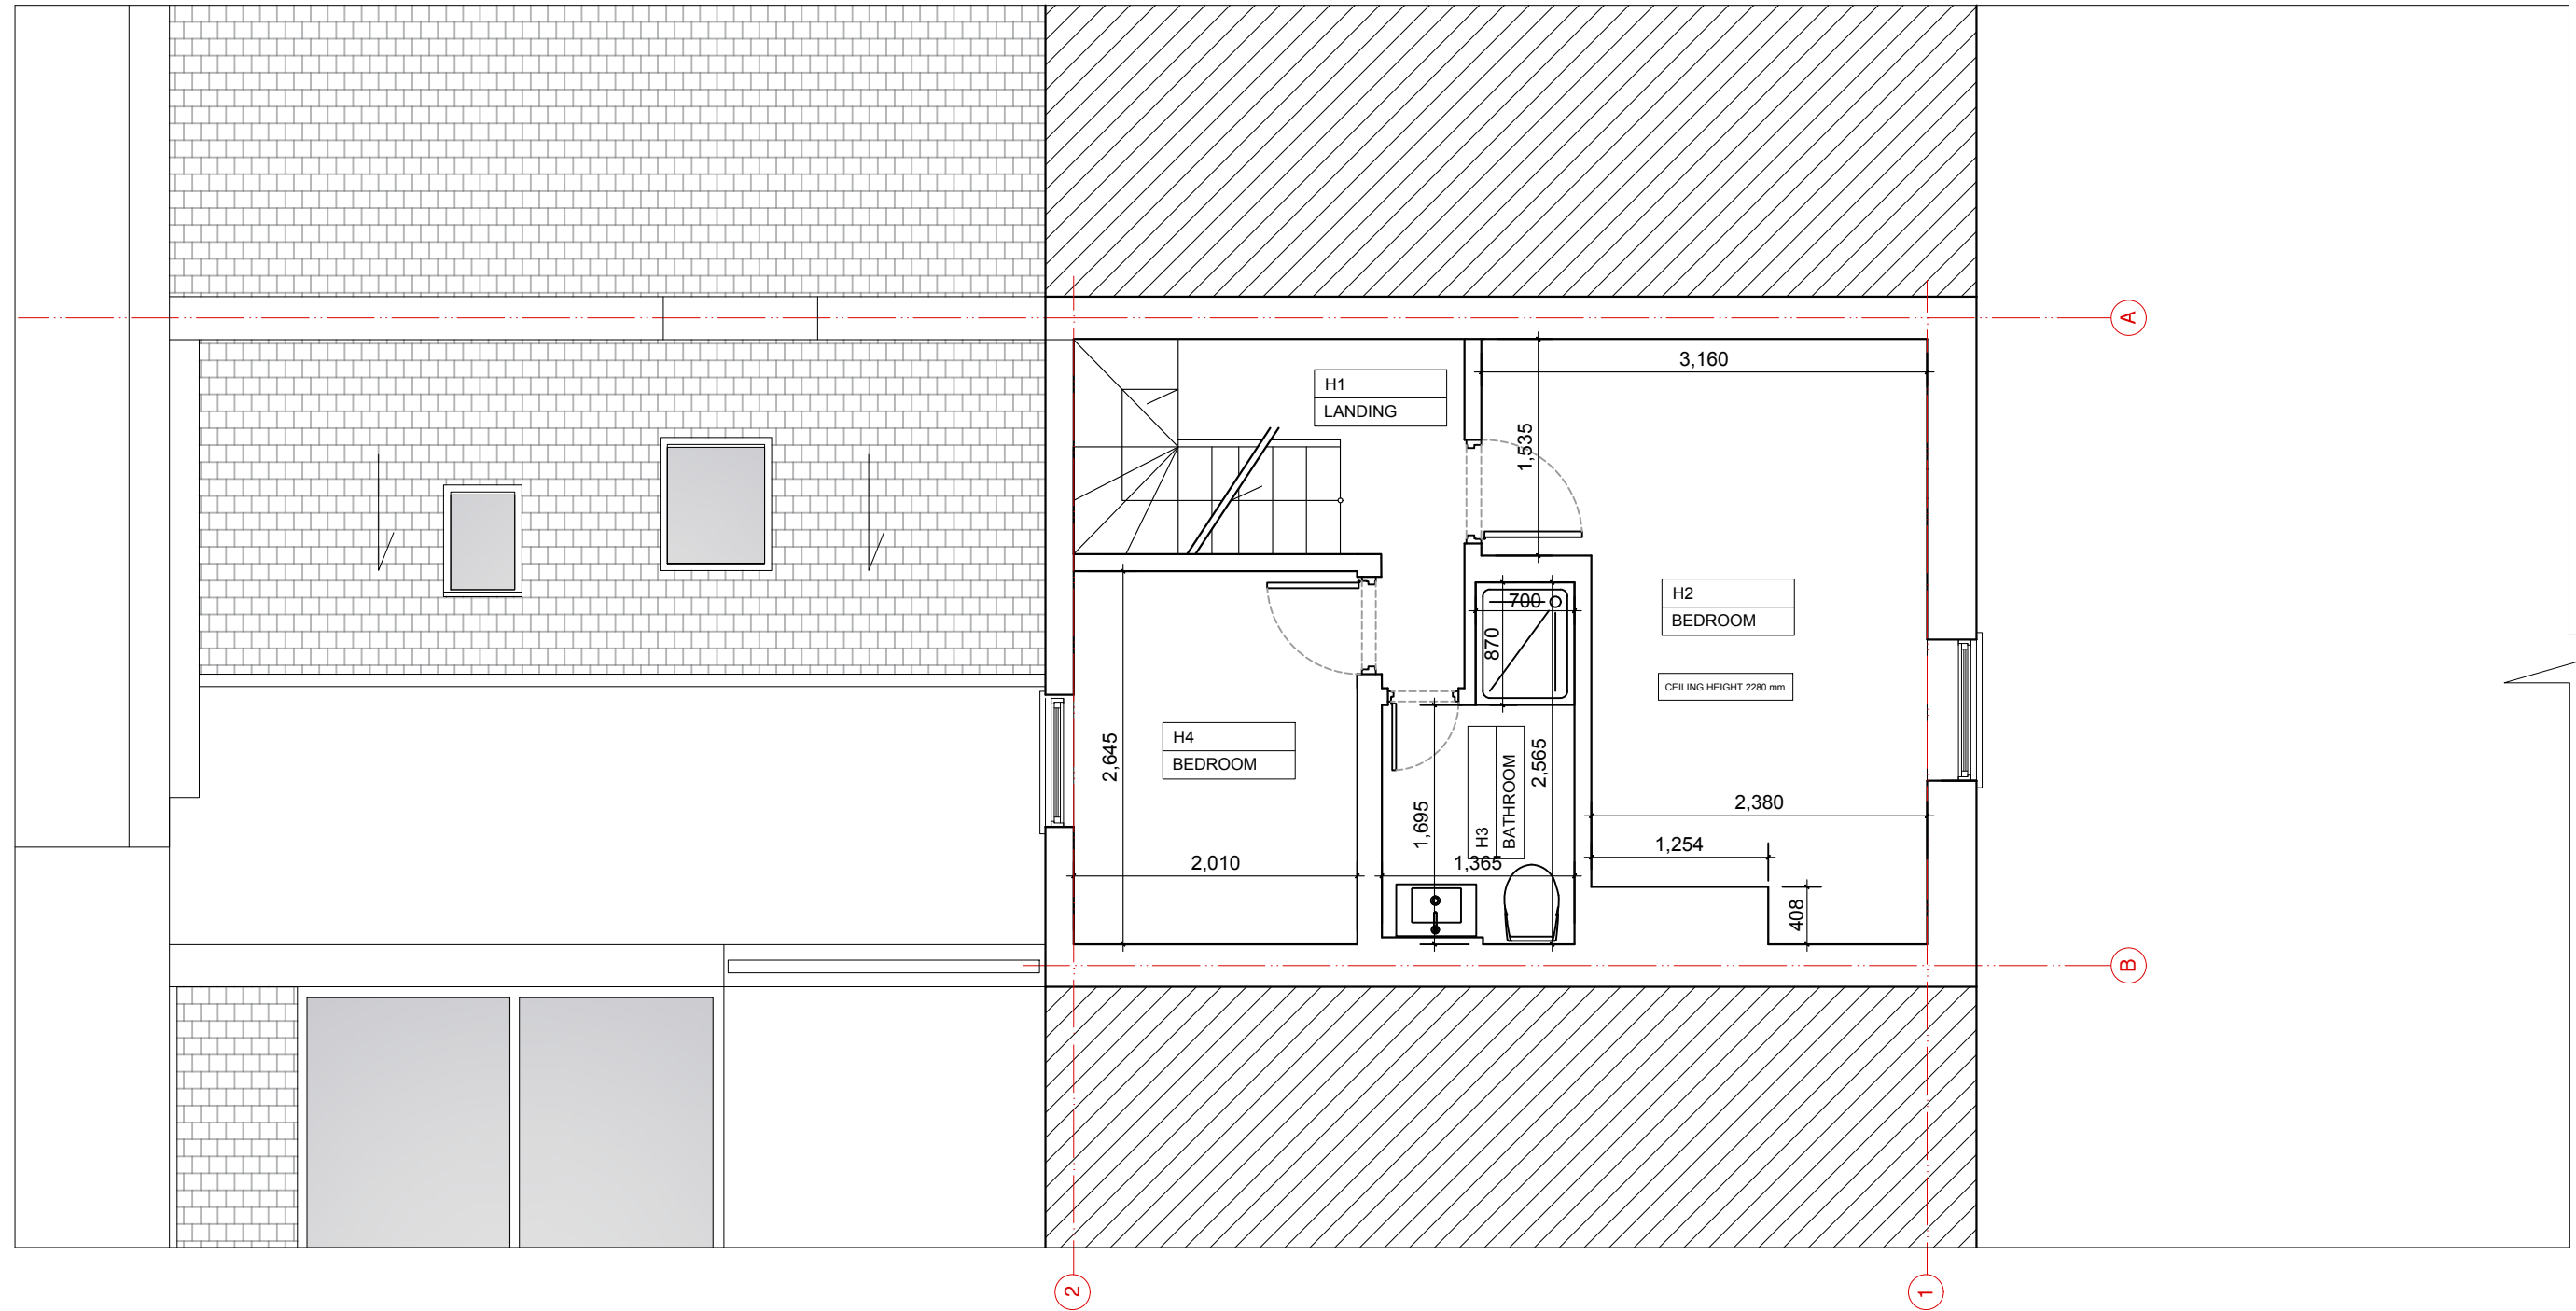

<b>ARCHITEKTAS</b> info@architektas.co.uk www.architektas.co.uk	PURPOSE OF ISSUE Information Comment <b>Consents</b> Building Control Tender Contract Construction	REV		DATE	NOTES	DR	CLIENT	DRAWING STATUS	PROJECT	DRAWING NO	REVISION
							PRIVATE	PLANNING	24 Perrins Lane London, NW3 1QY	24PL-01.101	1
		AR	14/01/21	AR	1:50 @ A3	A3	EXISTING FIRST FLOOR PLAN				

**NOTES**


THE CONTRACTOR IS TO CHECK AND VERIFY ALL BUILDING AND SITE DIMENSIONS BEFORE ANY WORKS START AND SHOULD ANY DISCREPANCIES BE DISCOVERED PLEASE INFORM THE ARCHITECT IMMEDIATELY.

THIS DRAWING IS TO READ IN CONJUNCTION WITH RELEVANT STRUCTURAL ENGINEERS, M&E ENGINEERS AND SPECIALIST CONSULTANTS DRAWINGS.

ALL WORKS ARE TO BE CARRIED OUT IN ACCORDANCE WITH CURRENT BUILDING REGULATIONS, BRITISH STANDARDS, CODE OF PRACTICE AND LOCAL AUTHORITY REQUIREMENTS. DO NOT SCALE OFF FROM THIS DRAWING WITHOUT FIRST OBTAINING WRITTEN AUTHORIZATION.

WHILST EVERY ATTEMPT HAS BEEN MADE TO ENSURE THE ACCURACY OF THE SITE PLAN CONTAINED HERE, MEASUREMENTS OF DOORS, WINDOWS AND ANY OTHER ITEMS ARE APPROXIMATE AND NO RESPONSIBILITY IS TAKEN FOR ANY ERROR, OMISSION, OR MIS-STATEMENT.

CARE SHOULD BE TAKEN WHEN DRAWINGS ARE PRINTED TO AVOID IMAGE DISTORTION.

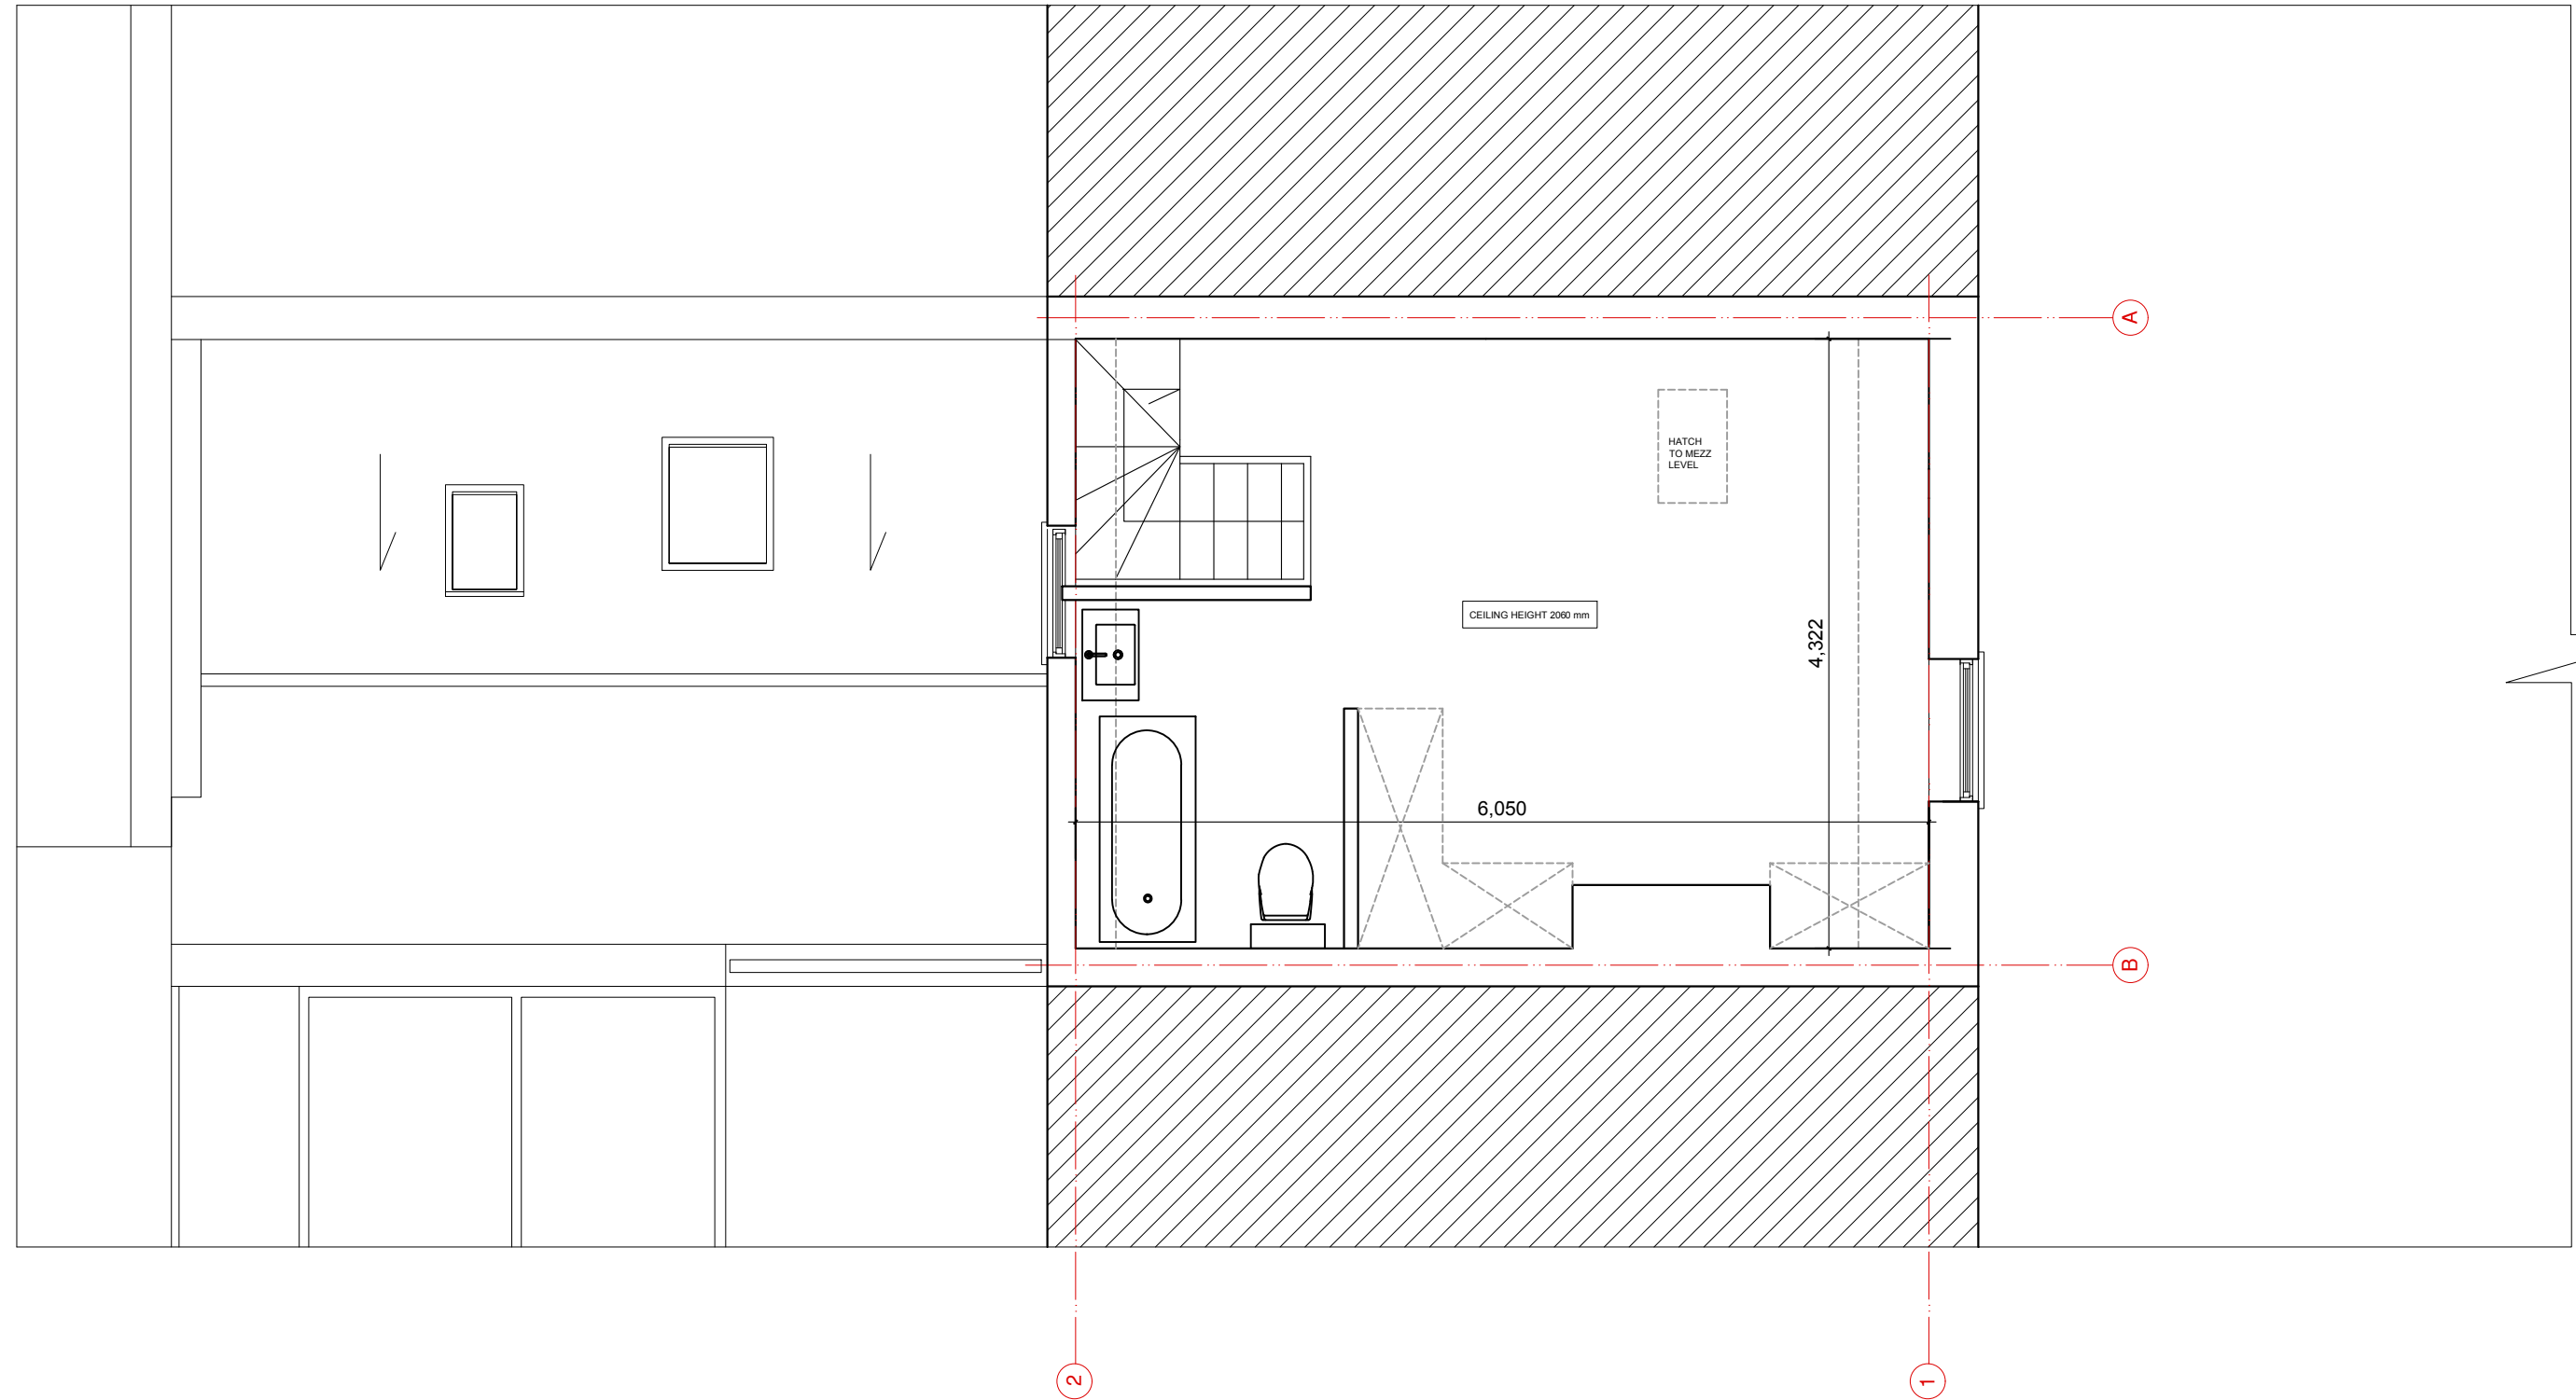

<b>ARCHITEKTAS</b> info@architektas.co.uk www.architektas.co.uk	PURPOSE OF ISSUE Information Comment <b>Consents</b> Building Control Tender Contract Construction			CLIENT	DRAWING STATUS		PROJECT	DRAWING NO	REVISION	
				PRIVATE	PLANNING		24 Perrins Lane London, NW3 1QY	24PL-01.102	1	
		REV	DATE	NOTES	DR	DRAWN	START DATE	CHECKED	SCALE	SHEET SIZE
				AR	14/01/21	AR	1:50 @ A3	A3	EXISTING SECOND FLOOR PLAN	

**NOTES**


THE CONTRACTOR IS TO CHECK AND VERIFY ALL BUILDING AND SITE DIMENSIONS BEFORE ANY WORKS START AND SHOULD ANY DISCREPANCIES BE DISCOVERED PLEASE INFORM THE ARCHITECT IMMEDIATELY.

THIS DRAWING IS TO READ IN CONJUNCTION WITH RELEVANT STRUCTURAL ENGINEERS, M&E ENGINEERS AND SPECIALIST CONSULTANTS DRAWINGS.

ALL WORKS ARE TO BE CARRIED OUT IN ACCORDANCE WITH CURRENT BUILDING REGULATIONS, BRITISH STANDARDS, CODE OF PRACTICE AND LOCAL AUTHORITY REQUIREMENTS. DO NOT SCALE OF FROM THIS DRAWING WITHOUT FIRST OBTAINING WRITTEN AUTHORIZATION.

WHILST EVERY ATTEMPT HAS BEEN MADE TO ENSURE THE ACCURACY OF THE SITE PLAN CONTAINED HERE, MEASUREMENTS OF DOORS, WINDOWS AND ANY OTHER ITEMS ARE APPROXIMATE AND NO RESPONSIBILITY IS TAKEN FOR ANY ERROR, OMISSION, OR MIS-STATEMENT.

CARE SHOULD BE TAKEN WHEN DRAWINGS ARE PRINTED TO AVOID IMAGE DISTORTION.

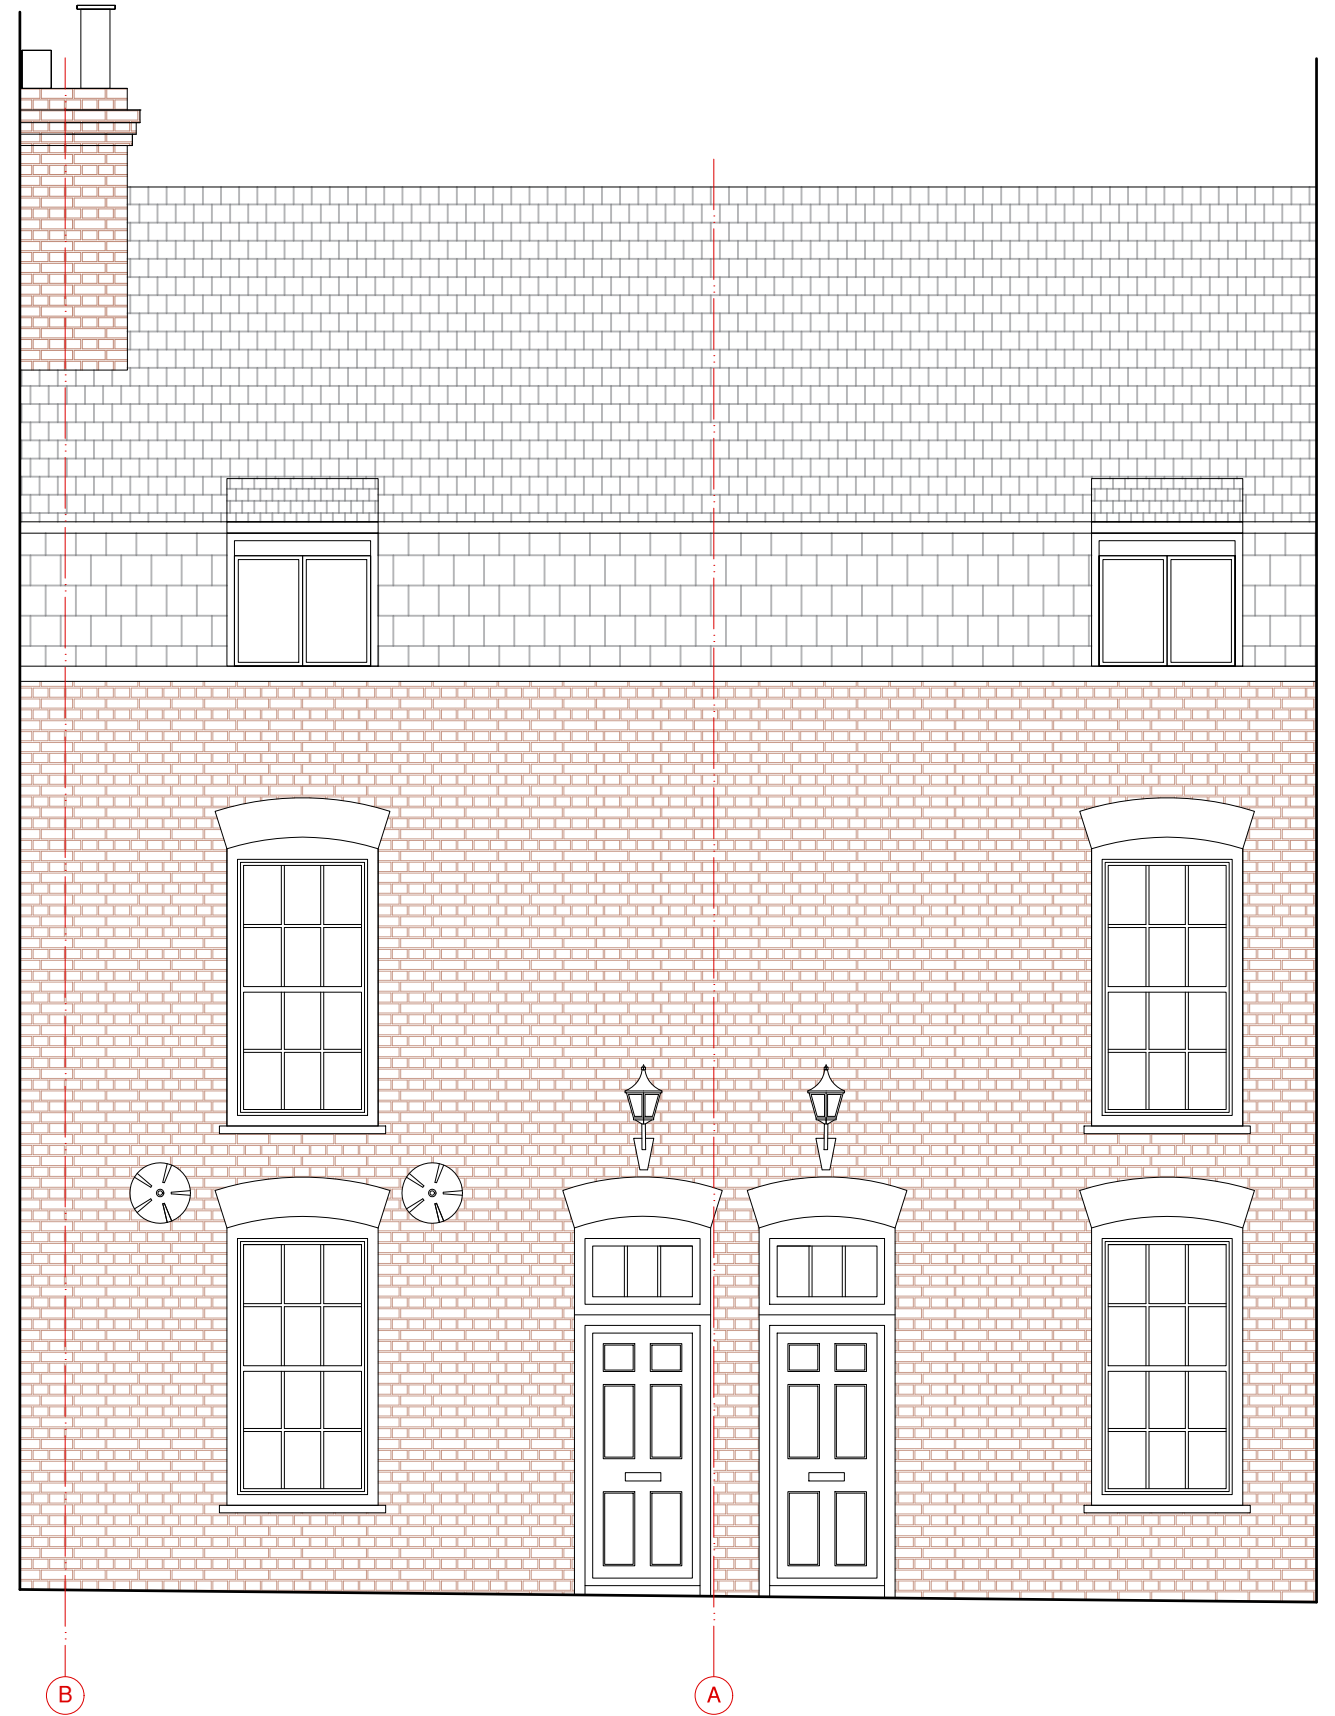

<b>ARCHITEKTAS</b> info@architektas.co.uk www.architektas.co.uk	PURPOSE OF ISSUE Information Comment <b>Consents</b> Building Control Tender Contract Construction	<table border="1"> <tr> <td>REV</td> <td>DATE</td> <td>NOTES</td> <td>DR</td> </tr> </table>			REV	DATE	NOTES	DR	CLIENT			DRAWING STATUS		PROJECT	DRAWING NO	REVISION
					REV	DATE	NOTES	DR								
					PRIVATE			PLANNING		24 Perrins Lane London, NW3 1QY	24PL-02.201	1				
					DRAWN	START DATE	CHECKED	SCALE	SHEET SIZE	DRAWING TITLE						
AR	14/01/21	AR	1:50 @ A3	A3	<b>EXISTING FRONT ELEVATION</b>											

**NOTES**

THE CONTRACTOR IS TO CHECK AND VERIFY ALL BUILDING AND SITE DIMENSIONS BEFORE ANY WORKS START AND SHOULD ANY DISCREPANCIES BE DISCOVERED PLEASE INFORM THE ARCHITECT IMMEDIATELY.


ALL WORKS ARE TO BE CARRIED OUT IN ACCORDANCE WITH CURRENT BUILDING REGULATIONS, BRITISH STANDARDS, CODE OF PRACTICE AND LOCAL AUTHORITY REQUIREMENTS. DO NOT SCALE OF FROM THIS DRAWING WITHOUT FIRST OBTAINING WRITTEN AUTHORIZATION.

WHILST EVERY ATTEMPT HAS BEEN MADE TO ENSURE THE ACCURACY OF THE SITE PLAN CONTAINED HERE, MEASUREMENTS OF DOORS, WINDOWS AND ANY OTHER ITEMS ARE APPROXIMATE AND NO RESPONSIBILITY IS TAKEN FOR ANY ERROR, OMISSION, OR MIS-STATEMENT.

CARE SHOULD BE TAKEN WHEN DRAWINGS ARE PRINTED TO AVOID IMAGE DISTORTION.



THIS DRAWING IS TO READ IN CONJUNCTION WITH RELEVANT STRUCTURAL ENGINEERS, M&E ENGINEERS AND SPECIALIST CONSULTANTS DRAWINGS.

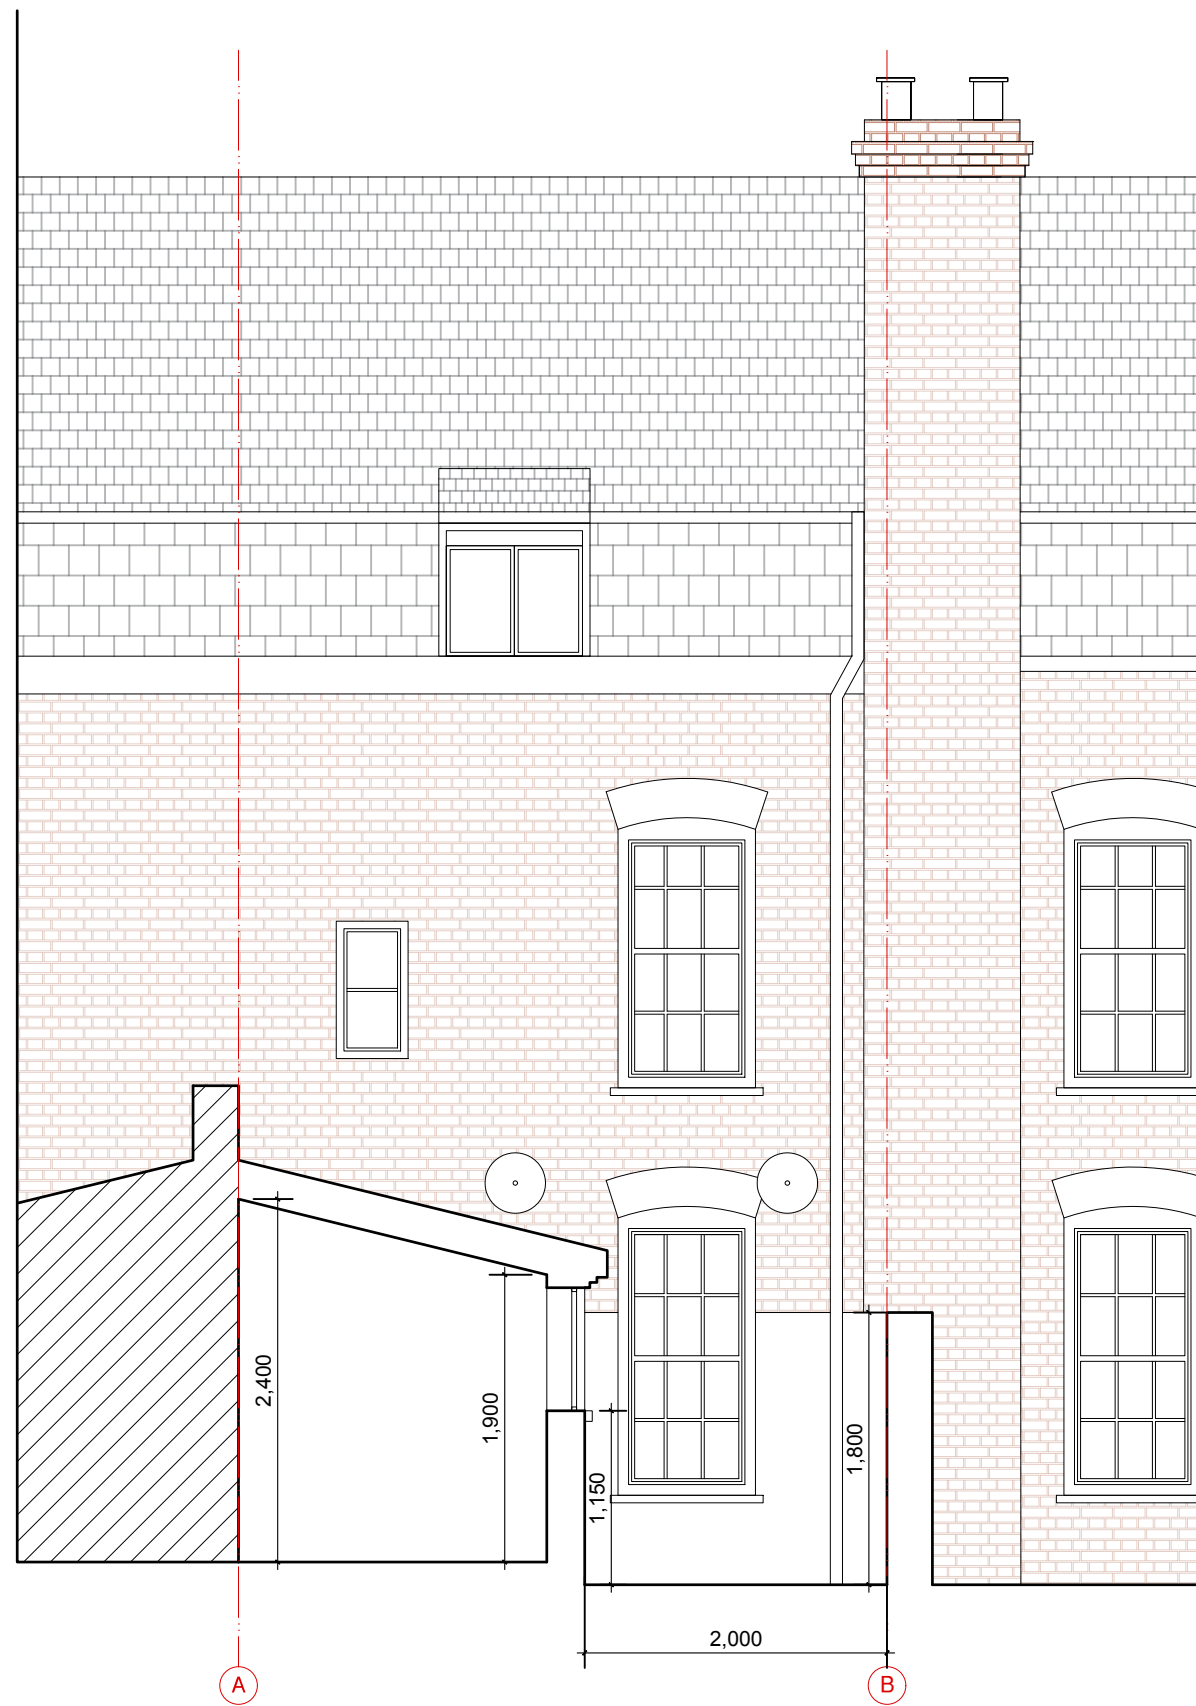

<b>ARCHITEKTAS</b> info@architektas.co.uk www.architektas.co.uk	PURPOSE OF ISSUE Information Comment <b>Consents</b> Building Control Tender Contract Construction				CLIENT			DRAWING STATUS		PROJECT		DRAWING NO	REVISION	
					PRIVATE			PLANNING		24 Perrins Lane London, NW3 1QY		24PL-02.202	1	
		REV	DATE	NOTES	DR	DRAWN	START DATE	CHECKED	SCALE	SHEET SIZE	DRAWING TITLE			
						AR	14/01/21	AR	1:50 @ A3	A3	EXISTING REAR ELEVATION			

**NOTES**


THE CONTRACTOR IS TO CHECK AND VERIFY ALL BUILDING AND SITE DIMENSIONS BEFORE ANY WORKS START AND SHOULD ANY DISCREPANCIES BE DISCOVERED PLEASE INFORM THE ARCHITECT IMMEDIATELY.

THIS DRAWING IS TO READ IN CONJUNCTION WITH RELEVANT STRUCTURAL ENGINEERS, M&E ENGINEERS AND SPECIALIST CONSULTANTS DRAWINGS.

ALL WORKS ARE TO BE CARRIED OUT IN ACCORDANCE WITH CURRENT BUILDING REGULATIONS, BRITISH STANDARDS, CODE OF PRACTICE AND LOCAL AUTHORITY REQUIREMENTS. DO NOT SCALE OFF FROM THIS DRAWING WITHOUT FIRST OBTAINING WRITTEN AUTHORIZATION.

WHILST EVERY ATTEMPT HAS BEEN MADE TO ENSURE THE ACCURACY OF THE SITE PLAN CONTAINED HERE, MEASUREMENTS OF DOORS, WINDOWS AND ANY OTHER ITEMS ARE APPROXIMATE AND NO RESPONSIBILITY IS TAKEN FOR ANY ERROR, OMISSION, OR MIS-STATEMENT.

CARE SHOULD BE TAKEN WHEN DRAWINGS ARE PRINTED TO AVOID IMAGE DISTORTION.

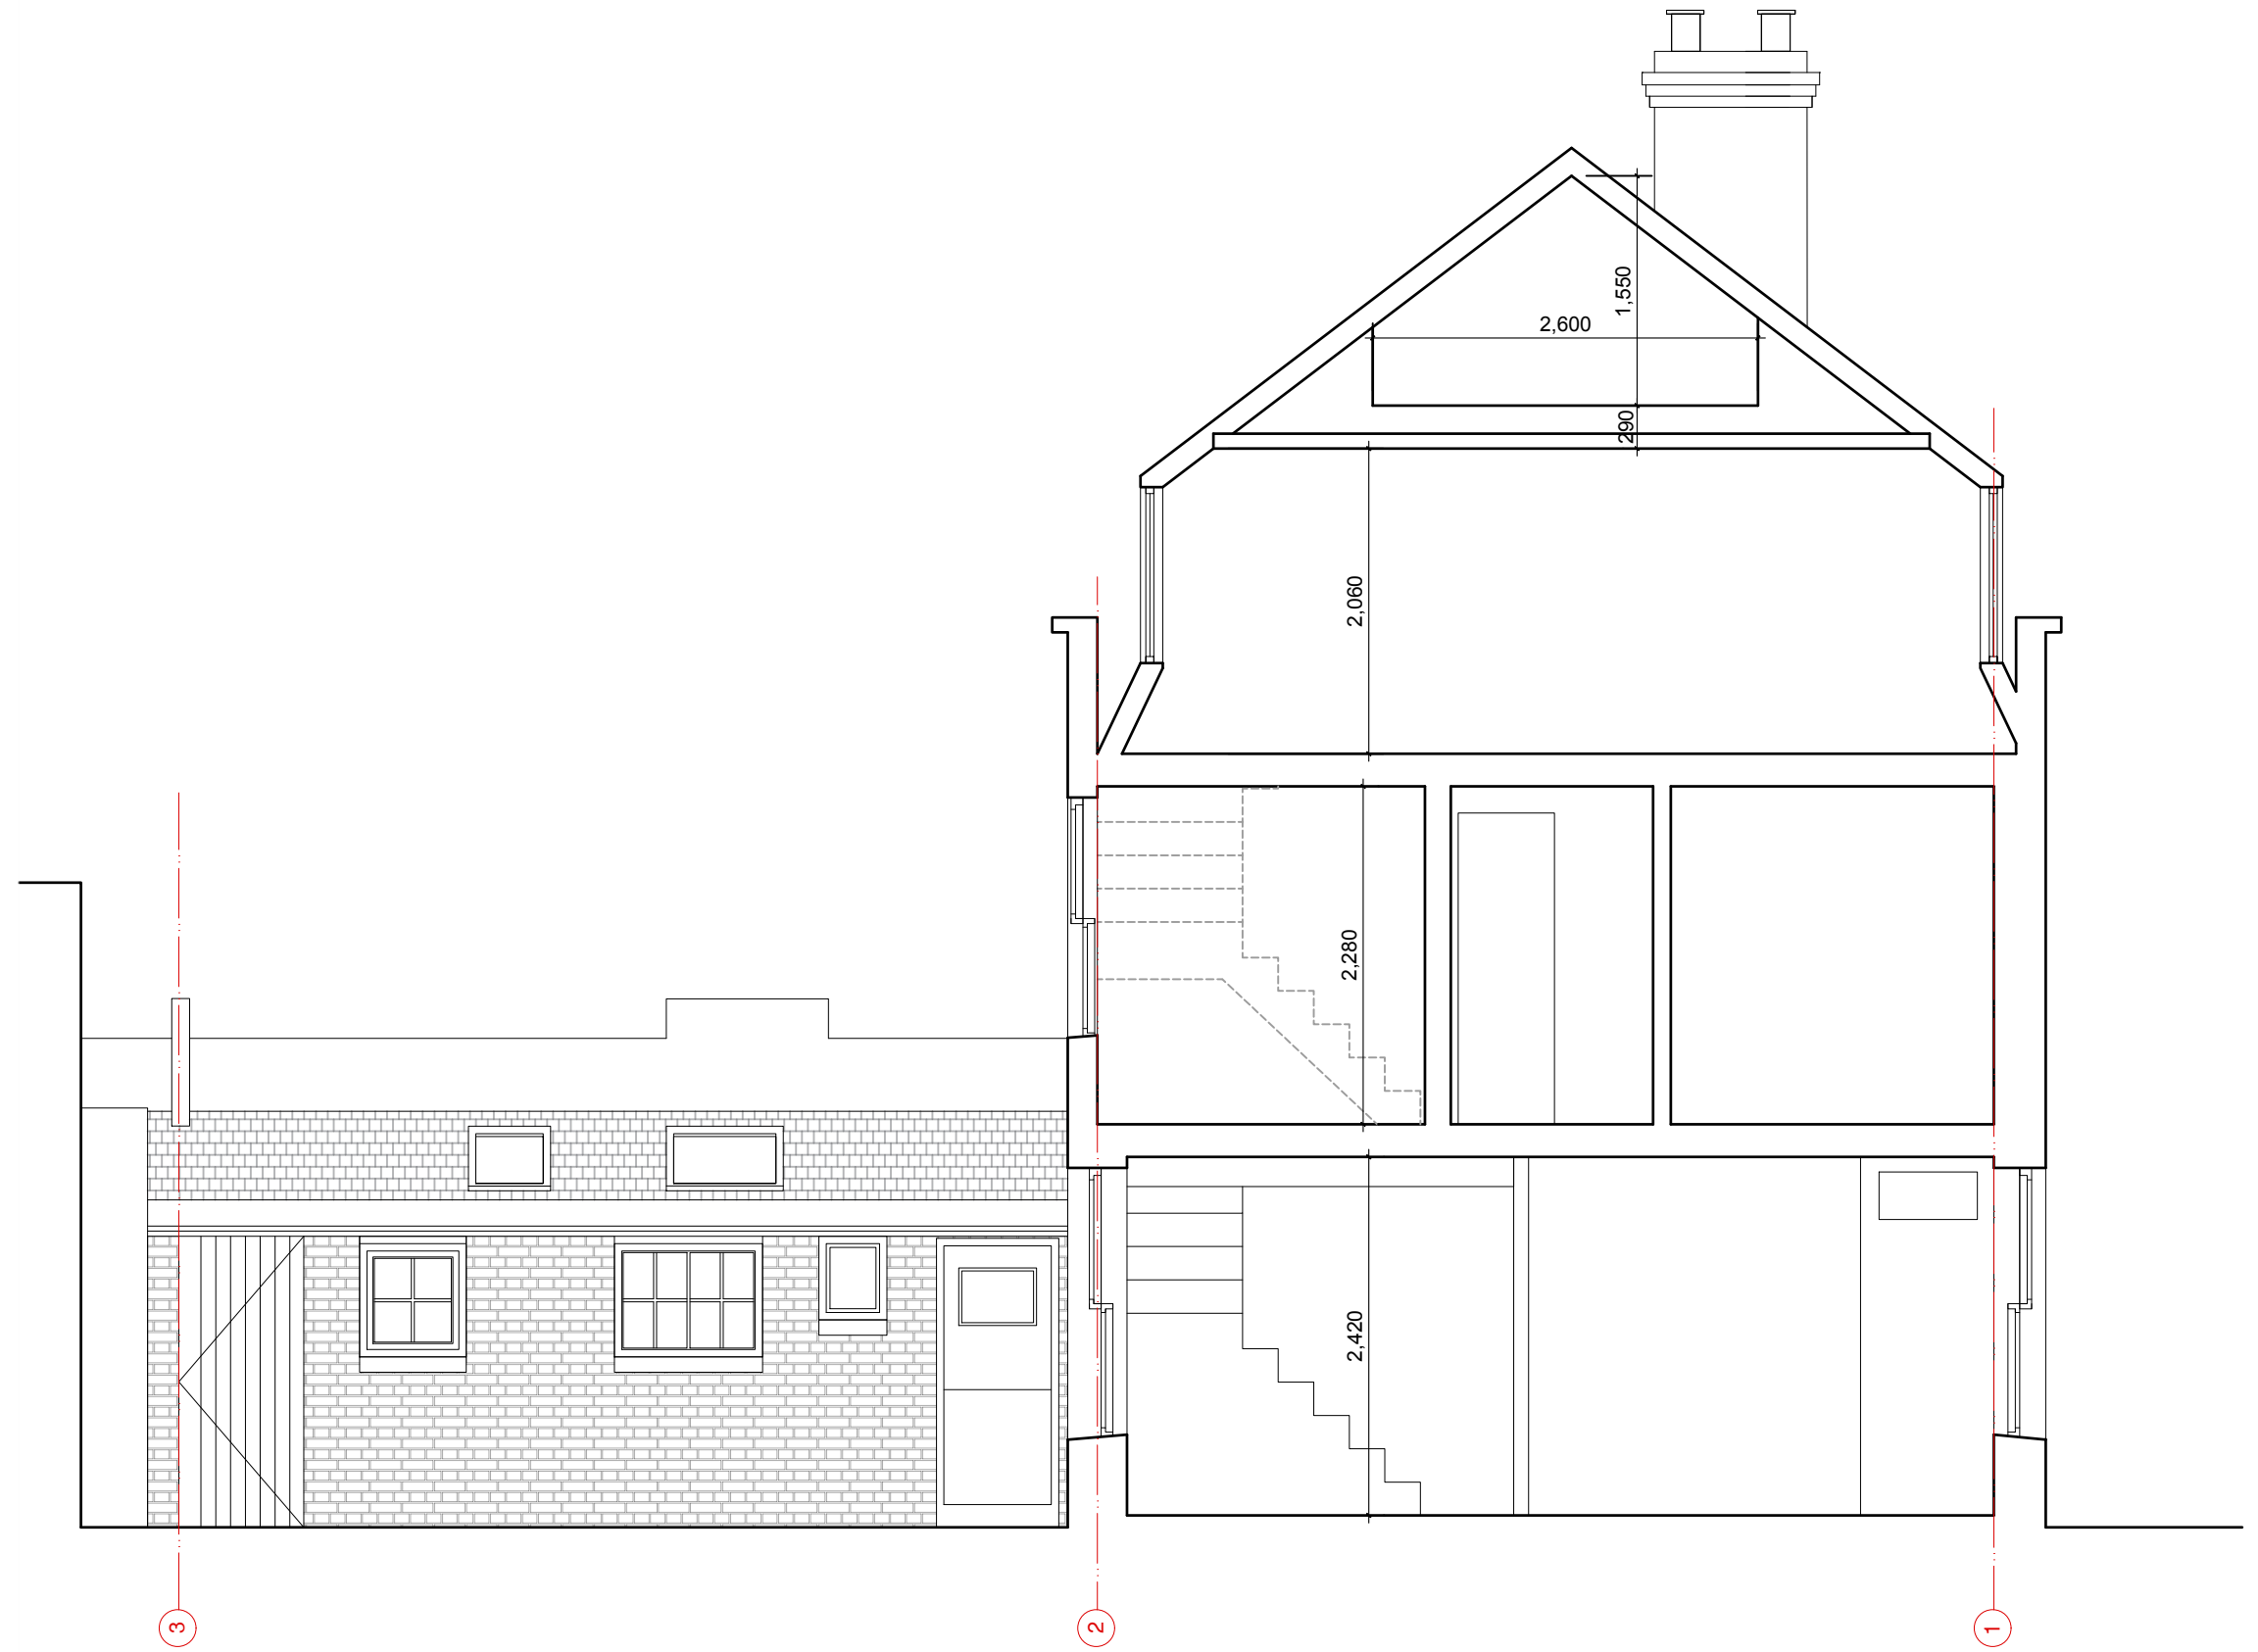

<b>ARCHITEKTAS</b> info@architektas.co.uk www.architektas.co.uk	PURPOSE OF ISSUE Information Comment <b>Consents</b> Building Control Tender Contract Construction					CLIENT	DRAWING STATUS		PROJECT	DRAWING NO	REVISION
						<b>PRIVATE</b>	<b>PLANNING</b>		<b>24 Perrins Lane London, NW3 1QY</b>	<b>24PL-02.203</b>	<b>1</b>
		REV	DATE	NOTES	DR	DRAWN	START DATE	CHECKED	SCALE	SHEET SIZE	DRAWING TITLE
				<b>AR</b>	<b>14/01/21</b>	<b>AR</b>	<b>1:50 @ A3</b>	<b>A3</b>	<b>EXISTING SIDE ELEVATION AND SECTION</b>		


**NOTES**

THE CONTRACTOR IS TO CHECK AND VERIFY ALL BUILDING AND SITE DIMENSIONS BEFORE ANY WORKS START AND SHOULD ANY DISCREPANCIES BE DISCOVERED PLEASE INFORM THE ARCHITECT IMMEDIATELY.

ALL WORKS ARE TO BE CARRIED OUT IN ACCORDANCE WITH CURRENT BUILDING REGULATIONS, BRITISH STANDARDS, CODE OF PRACTICE AND LOCAL AUTHORITY REQUIREMENTS. DO NOT SCALE OF FROM THIS DRAWING WITHOUT FIRST OBTAINING WRITTEN AUTHORIZATION.

WHILST EVERY ATTEMPT HAS BEEN MADE TO ENSURE THE ACCURACY OF THE SITE PLAN CONTAINED HERE, MEASUREMENTS OF DOORS, WINDOWS AND ANY OTHER ITEMS ARE APPROXIMATE AND NO RESPONSIBILITY IS TAKEN FOR ANY ERROR, OMISSION, OR MIS-STATEMENT.

CARE SHOULD BE TAKEN WHEN DRAWINGS ARE PRINTED TO AVOID IMAGE DISTORTION.

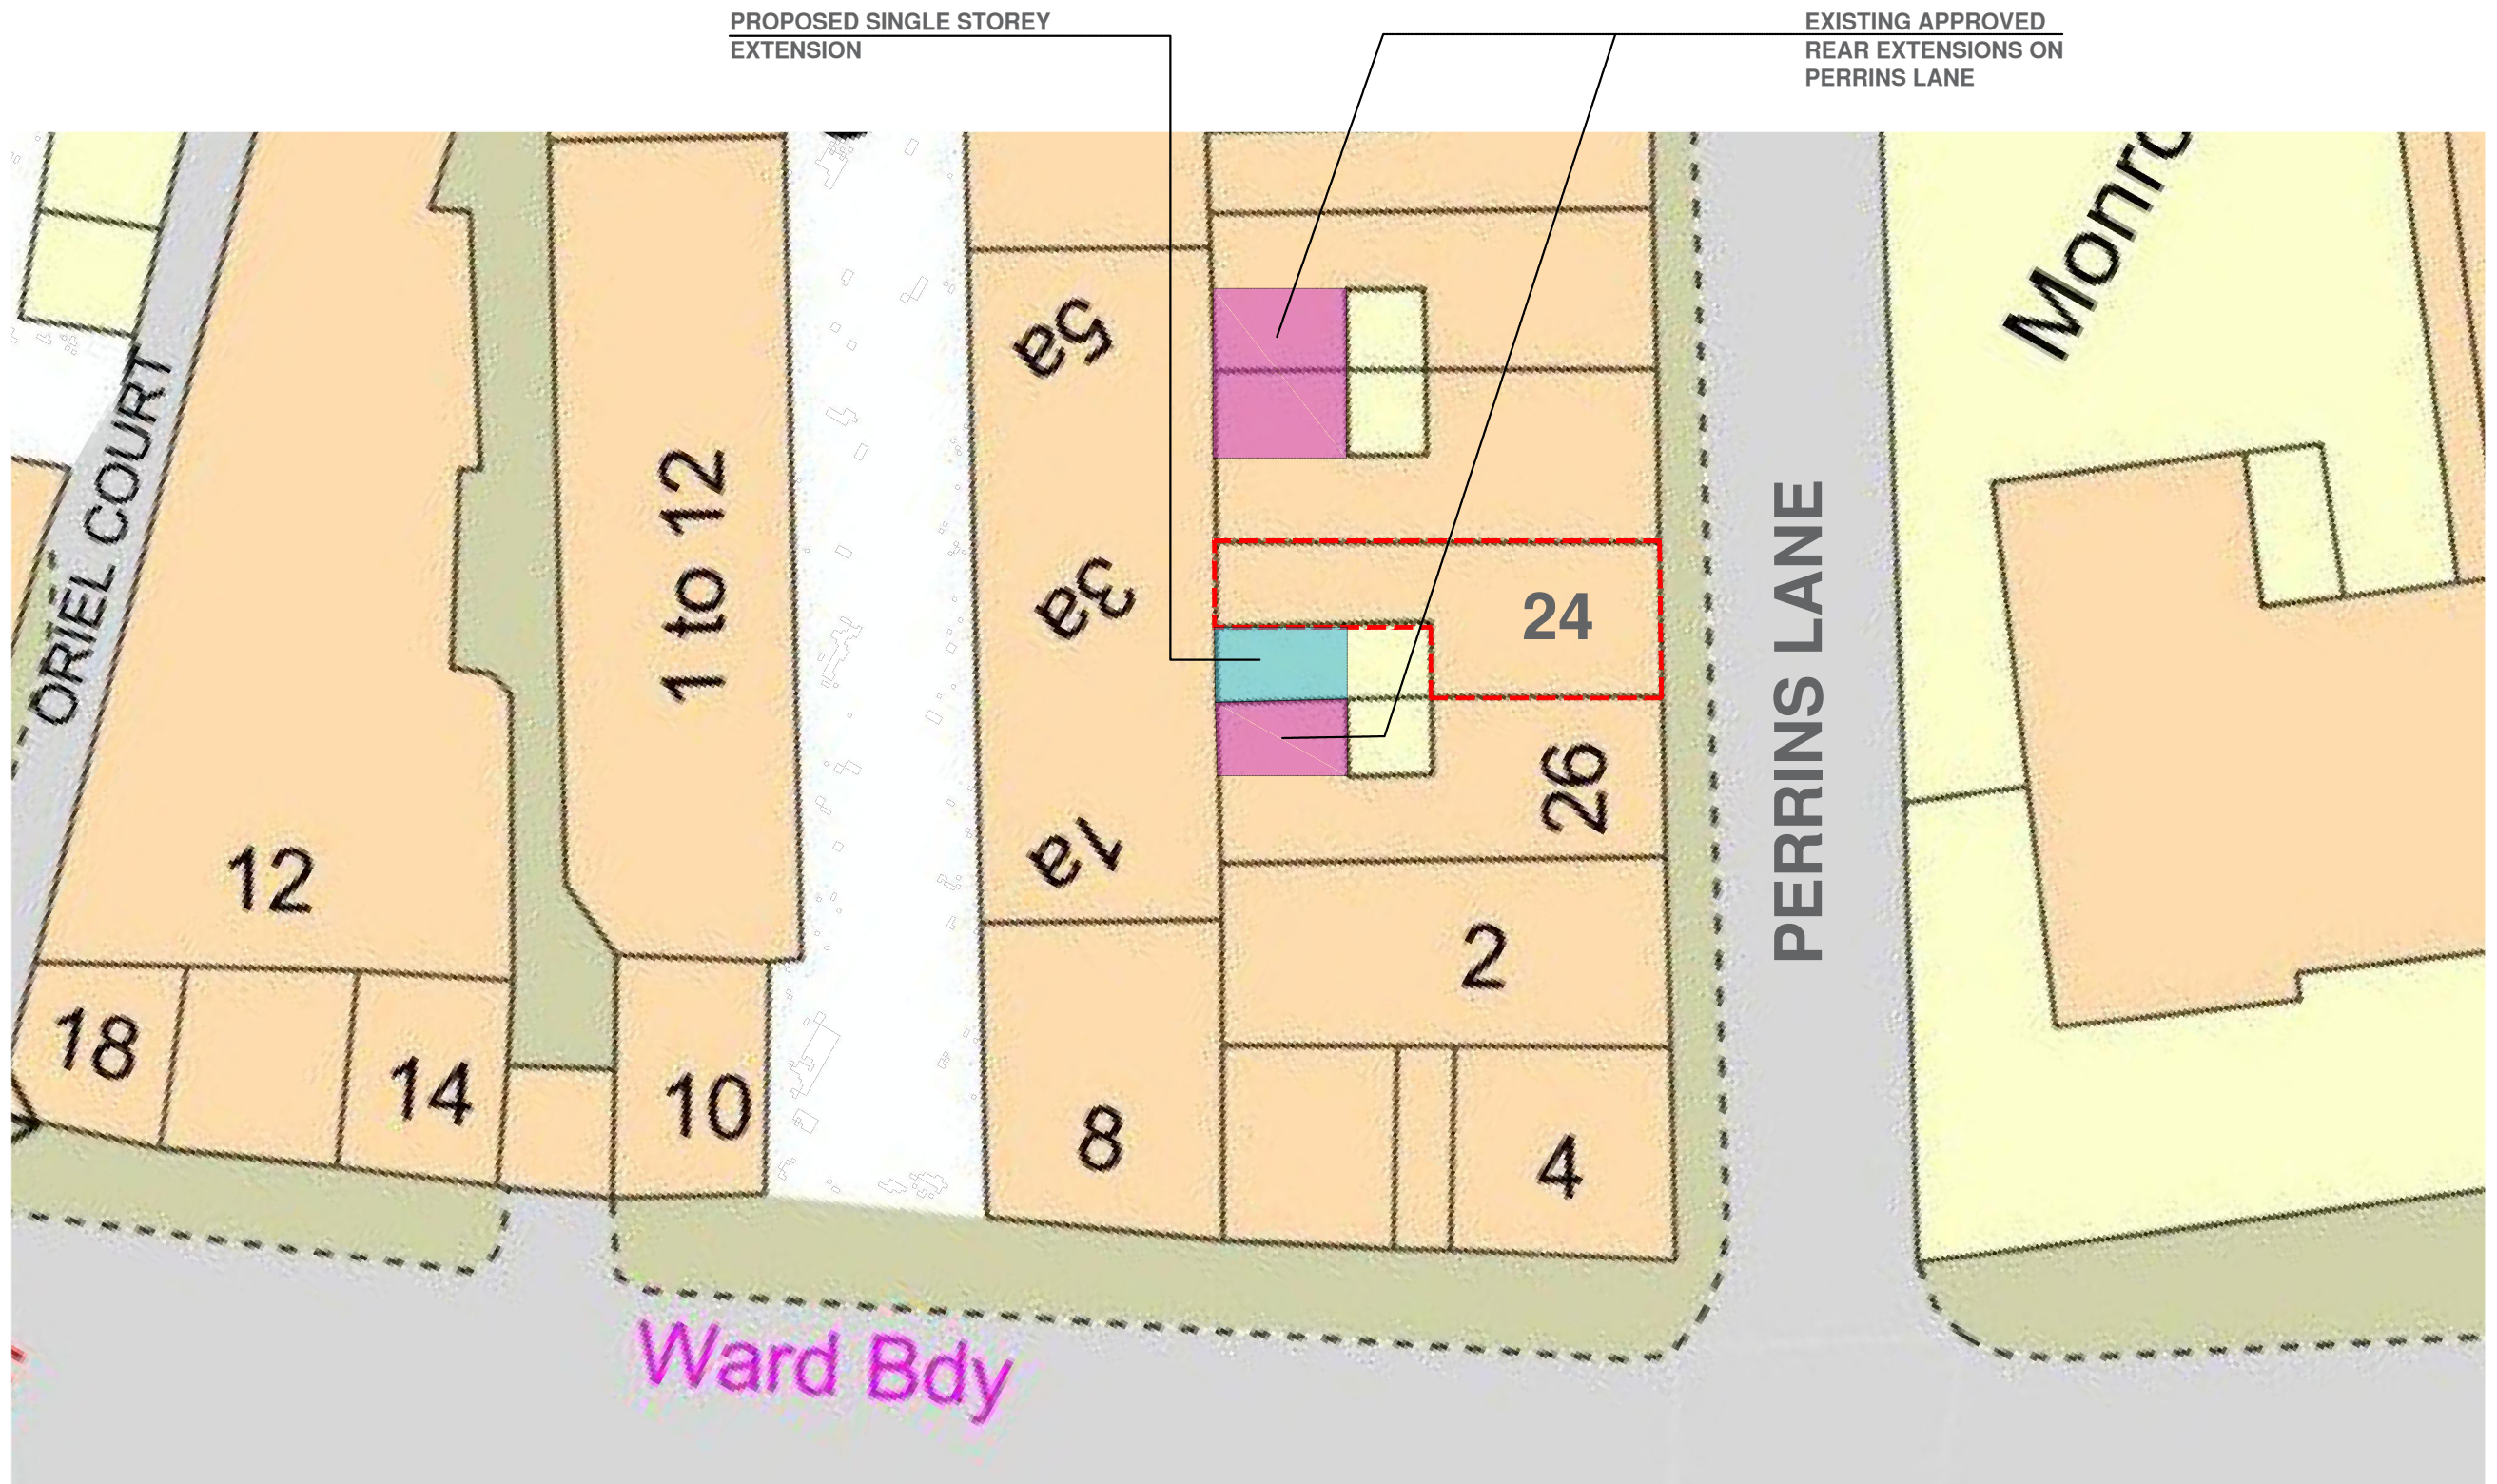

**ARCHITEKTAS**

www.architektas.co.uk

PURPOSE OF ISSUE  
 Information  
 Comment  
**Consents**  
 Building Control  
 Tender  
 Contract  
 Construction

REV	DATE	NOTES	DR

CLIENT			DRAWING STATUS		PROJECT	DRAWING NO	REVISION
PRIVATE			PLANNING		24 Perrins Lane London, NW3 1QY	24PL-01.1002P	1
DRAWN	START DATE	CHECKED	SCALE	SHEET SIZE	DRAWING TITLE		
AR	14/01/21	AR	1:200 @ A3	A3	PROPOSED SITE PLAN		



**NOTES**


THE CONTRACTOR IS TO CHECK AND VERIFY ALL BUILDING AND SITE DIMENSIONS BEFORE ANY WORKS START AND SHOULD ANY DISCREPANCIES BE DISCOVERED PLEASE INFORM THE ARCHITECT IMMEDIATELY.

THIS DRAWING IS TO READ IN CONJUNCTION WITH RELEVANT STRUCTURAL ENGINEERS, M&E ENGINEERS AND SPECIALIST CONSULTANTS DRAWINGS.

ALL WORKS ARE TO BE CARRIED OUT IN ACCORDANCE WITH CURRENT BUILDING REGULATIONS, BRITISH STANDARDS, CODE OF PRACTICE AND LOCAL AUTHORITY REQUIREMENTS. DO NOT SCALE OFF FROM THIS DRAWING WITHOUT FIRST OBTAINING WRITTEN AUTHORIZATION.

WHILST EVERY ATTEMPT HAS BEEN MADE TO ENSURE THE ACCURACY OF THE SITE PLAN CONTAINED HERE, MEASUREMENTS OF DOORS, WINDOWS AND ANY OTHER ITEMS ARE APPROXIMATE AND NO RESPONSIBILITY IS TAKEN FOR ANY ERROR, OMISSION, OR MIS-STATEMENT.

CARE SHOULD BE TAKEN WHEN DRAWINGS ARE PRINTED TO AVOID IMAGE DISTORTION.

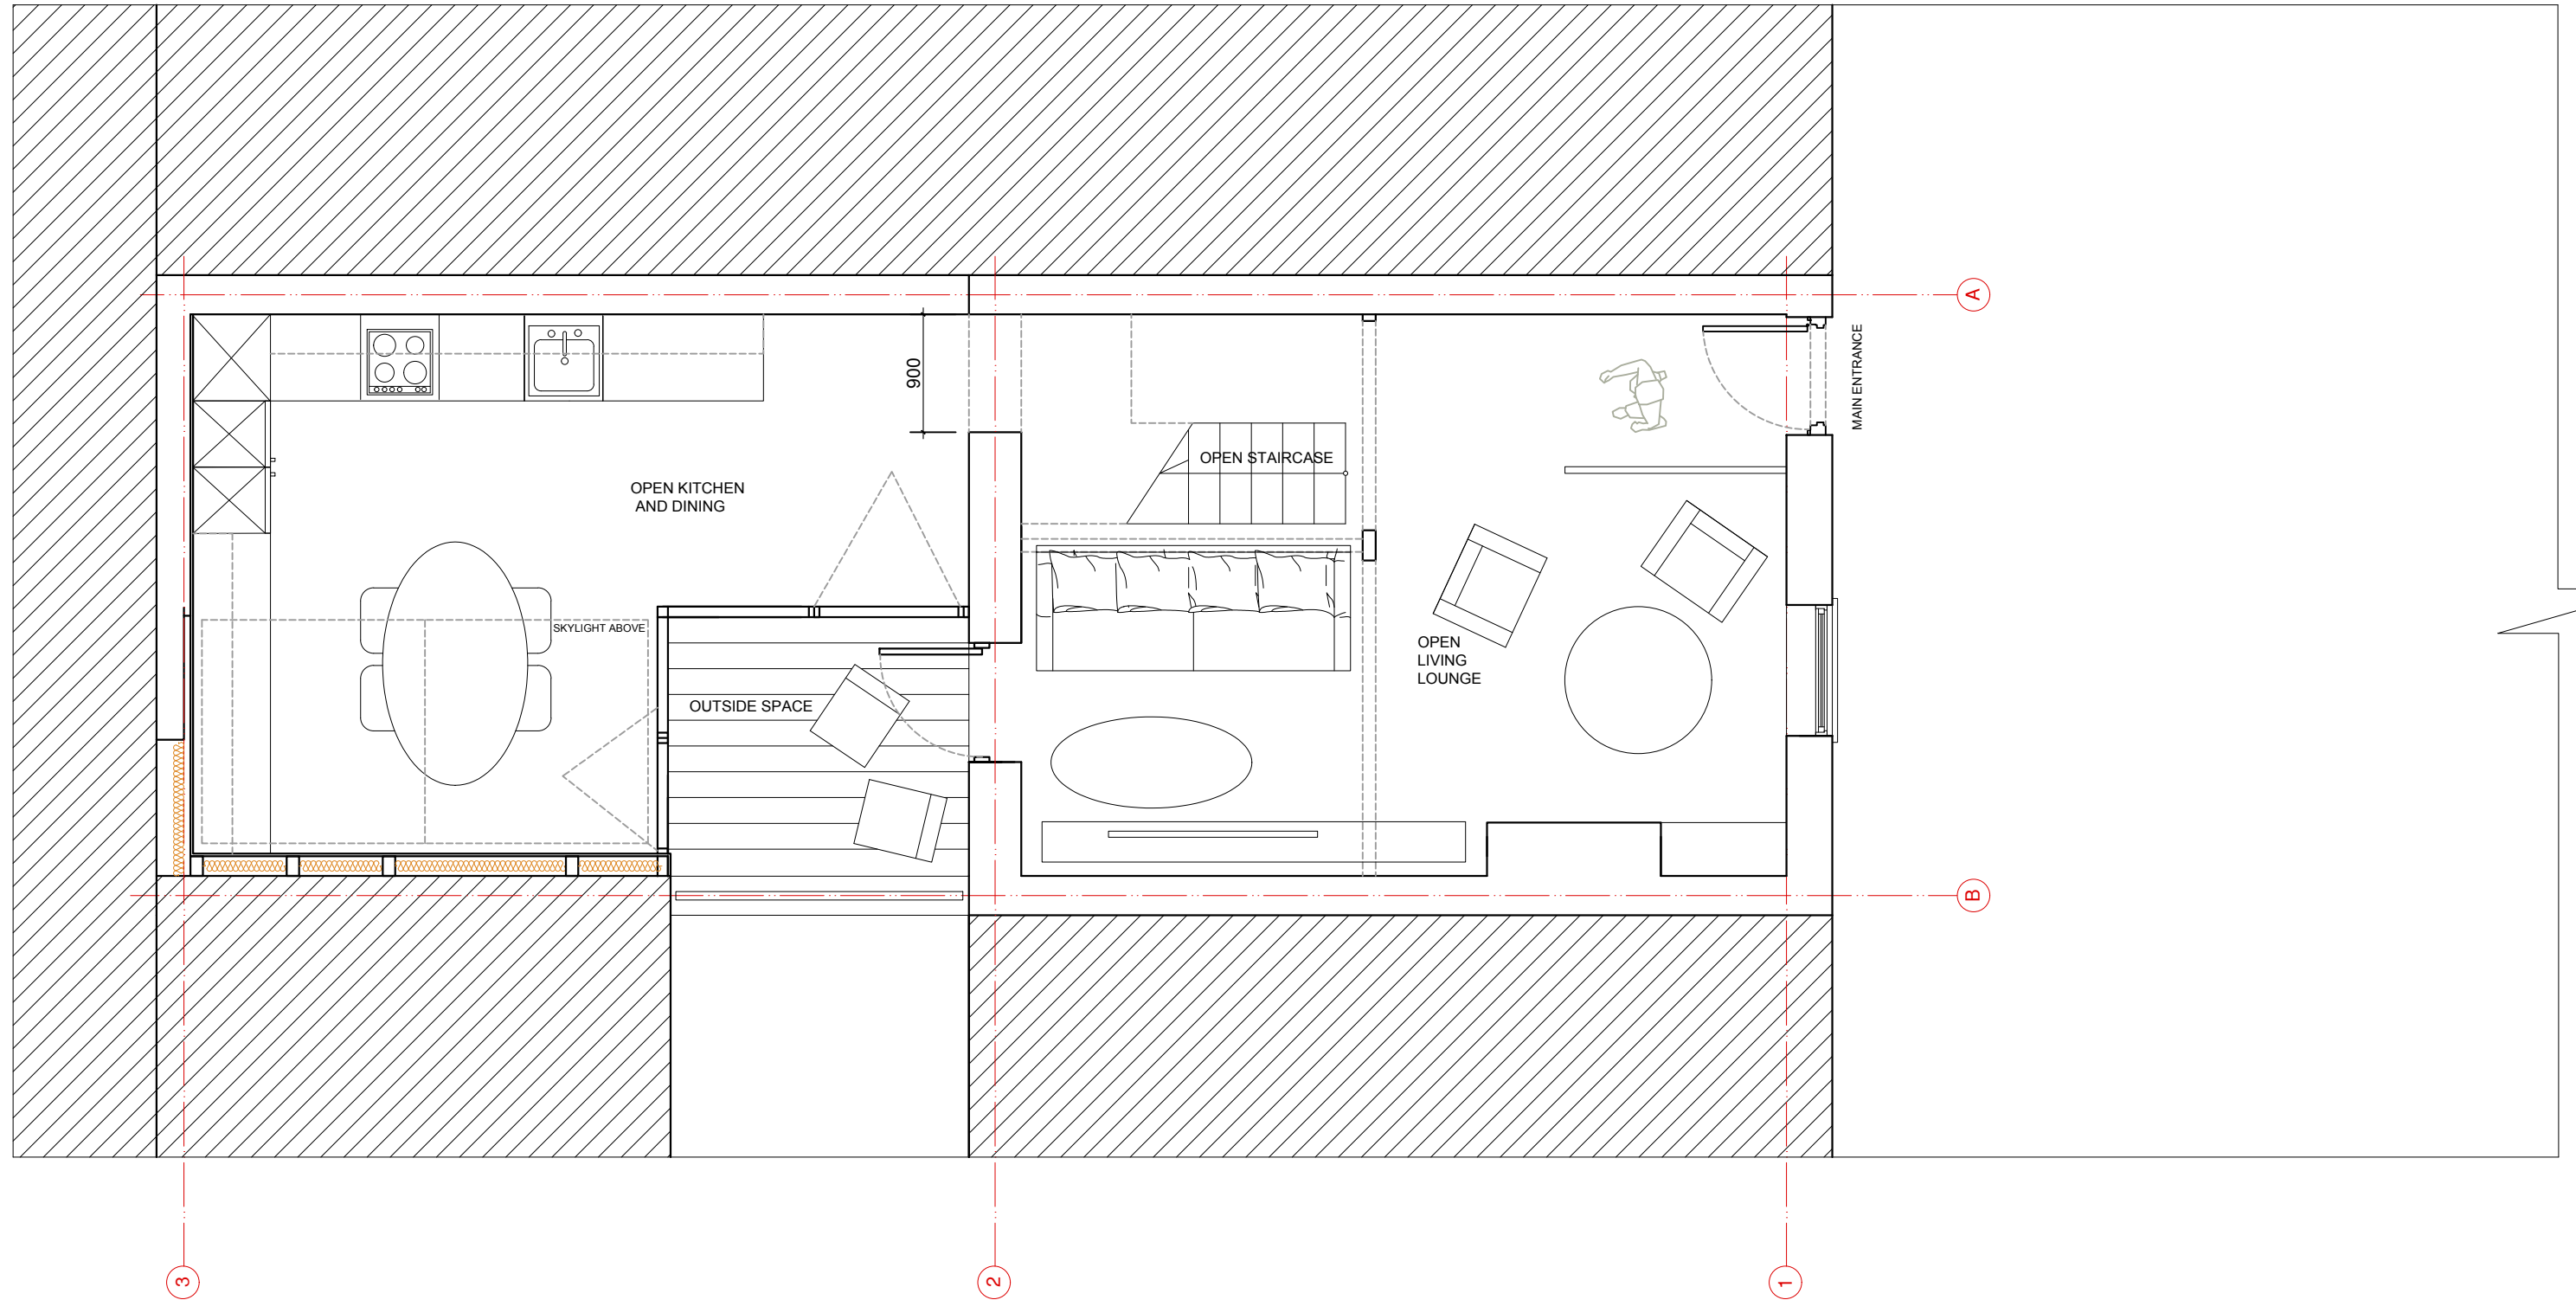

<b>ARCHITEKTAS</b> info@architektas.co.uk www.architektas.co.uk	PURPOSE OF ISSUE Information Comment Consents Building Control Tender Contract Construction					CLIENT	DRAWING STATUS		PROJECT	DRAWING NO	REVISION
						PRIVATE	PLANNING		24 Perrins Lane London, NW3 1QY	24PL-01.100P	2
		REV	DATE	NOTES	DR	DRAWN	START DATE	CHECKED	SCALE	SHEET SIZE	DRAWING TITLE
				AR	14/01/21	AR	1:50 @ A3	A3	PROPOSED GROUND FLOOR PLAN		


**NOTES**

THE CONTRACTOR IS TO CHECK AND VERIFY ALL BUILDING AND SITE DIMENSIONS BEFORE ANY WORKS START AND SHOULD ANY DISCREPANCIES BE DISCOVERED PLEASE INFORM THE ARCHITECT IMMEDIATELY.

ALL WORKS ARE TO BE CARRIED OUT IN ACCORDANCE WITH CURRENT BUILDING REGULATIONS, BRITISH STANDARDS, CODE OF PRACTICE AND LOCAL AUTHORITY REQUIREMENTS. DO NOT SCALE OFF FROM THIS DRAWING WITHOUT FIRST OBTAINING WRITTEN AUTHORIZATION.

WHILST EVERY ATTEMPT HAS BEEN MADE TO ENSURE THE ACCURACY OF THE SITE PLAN CONTAINED HERE, MEASUREMENTS OF DOORS, WINDOWS AND ANY OTHER ITEMS ARE APPROXIMATE AND NO RESPONSIBILITY IS TAKEN FOR ANY ERROR, OMISSION, OR MIS-STATEMENT.

CARE SHOULD BE TAKEN WHEN DRAWINGS ARE PRINTED TO AVOID IMAGE DISTORTION.

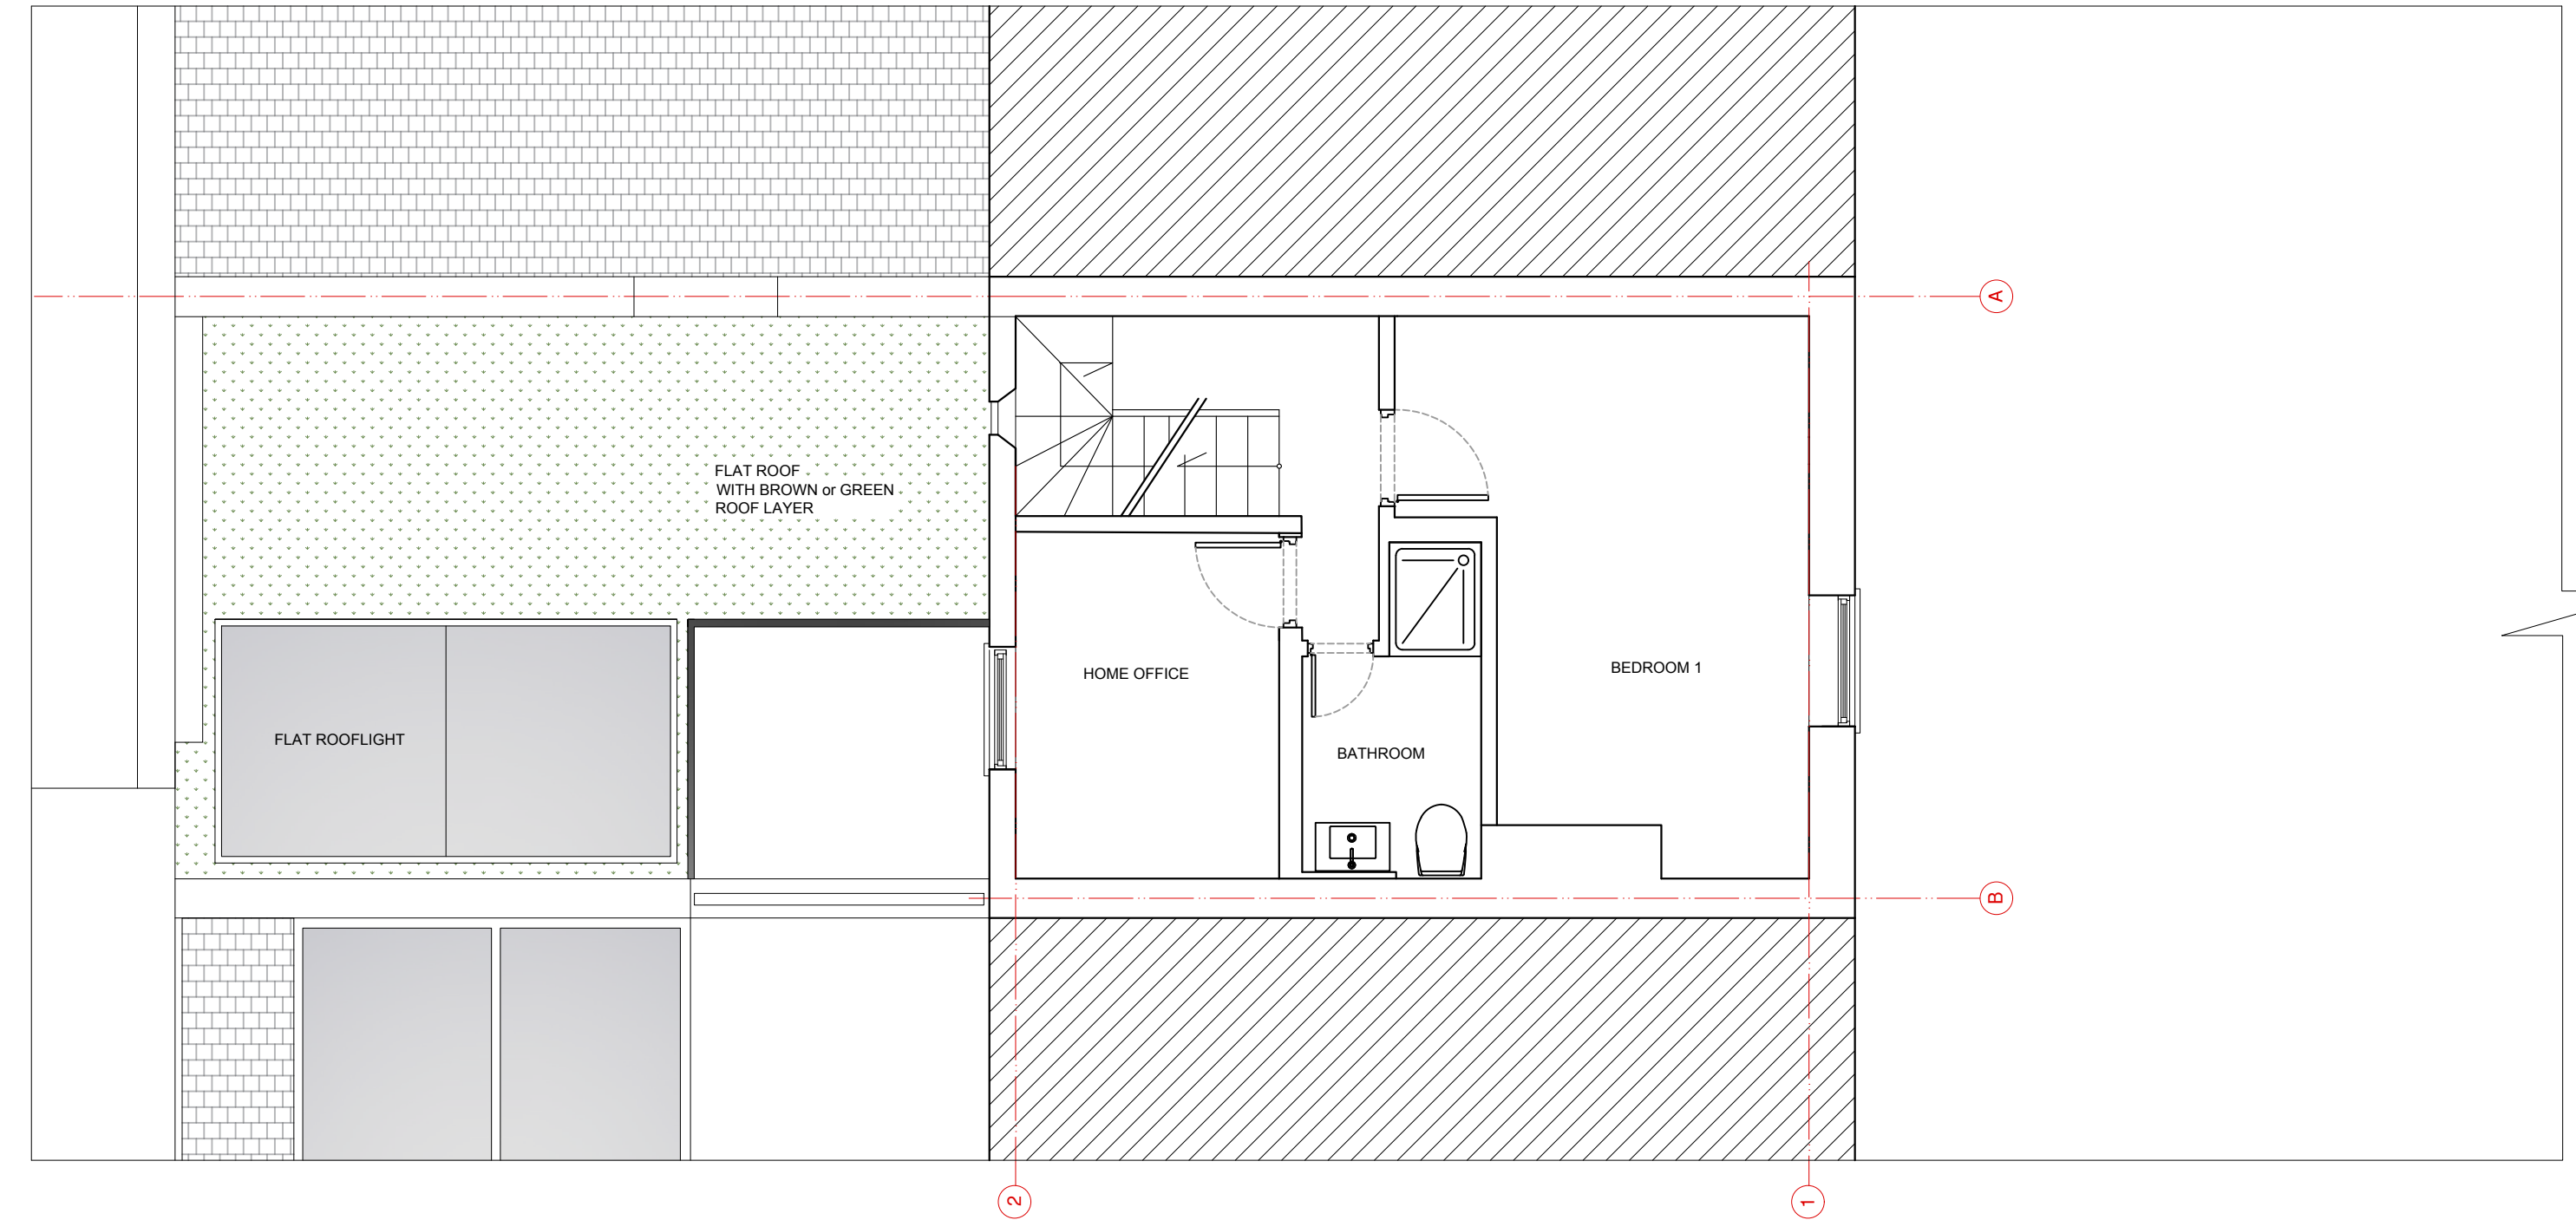

<b>ARCHITEKTAS</b> info@architektas.co.uk www.architektas.co.uk	PURPOSE OF ISSUE Information Comment <b>Consents</b> Building Control Tender Contract Construction	REV   DATE   NOTES   DR	CLIENT			DRAWING STATUS		PROJECT		DRAWING NO	REVISION
			PRIVATE			PLANNING		24 Perrins Lane London, NW3 1QY		24PL-01.101P	2
			DRAWN	START DATE	CHECKED	SCALE	SHEET SIZE	DRAWING TITLE			
AR	14/01/21	AR	1:50 @ A3	A3	PROPOSED FIRST FLOOR PLAN						

**NOTES**


THE CONTRACTOR IS TO CHECK AND VERIFY ALL BUILDING AND SITE DIMENSIONS BEFORE ANY WORKS START AND SHOULD ANY DISCREPANCIES BE DISCOVERED PLEASE INFORM THE ARCHITECT IMMEDIATELY.

THIS DRAWING IS TO READ IN CONJUNCTION WITH RELEVANT STRUCTURAL ENGINEERS, M&E ENGINEERS AND SPECIALIST CONSULTANTS DRAWINGS.

ALL WORKS ARE TO BE CARRIED OUT IN ACCORDANCE WITH CURRENT BUILDING REGULATIONS, BRITISH STANDARDS, CODE OF PRACTICE AND LOCAL AUTHORITY REQUIREMENTS. DO NOT SCALE OFF FROM THIS DRAWING WITHOUT FIRST OBTAINING WRITTEN AUTHORIZATION.

WHILST EVERY ATTEMPT HAS BEEN MADE TO ENSURE THE ACCURACY OF THE SITE PLAN CONTAINED HERE, MEASUREMENTS OF DOORS, WINDOWS AND ANY OTHER ITEMS ARE APPROXIMATE AND NO RESPONSIBILITY IS TAKEN FOR ANY ERROR, OMISSION, OR MIS-STATEMENT.

CARE SHOULD BE TAKEN WHEN DRAWINGS ARE PRINTED TO AVOID IMAGE DISTORTION.

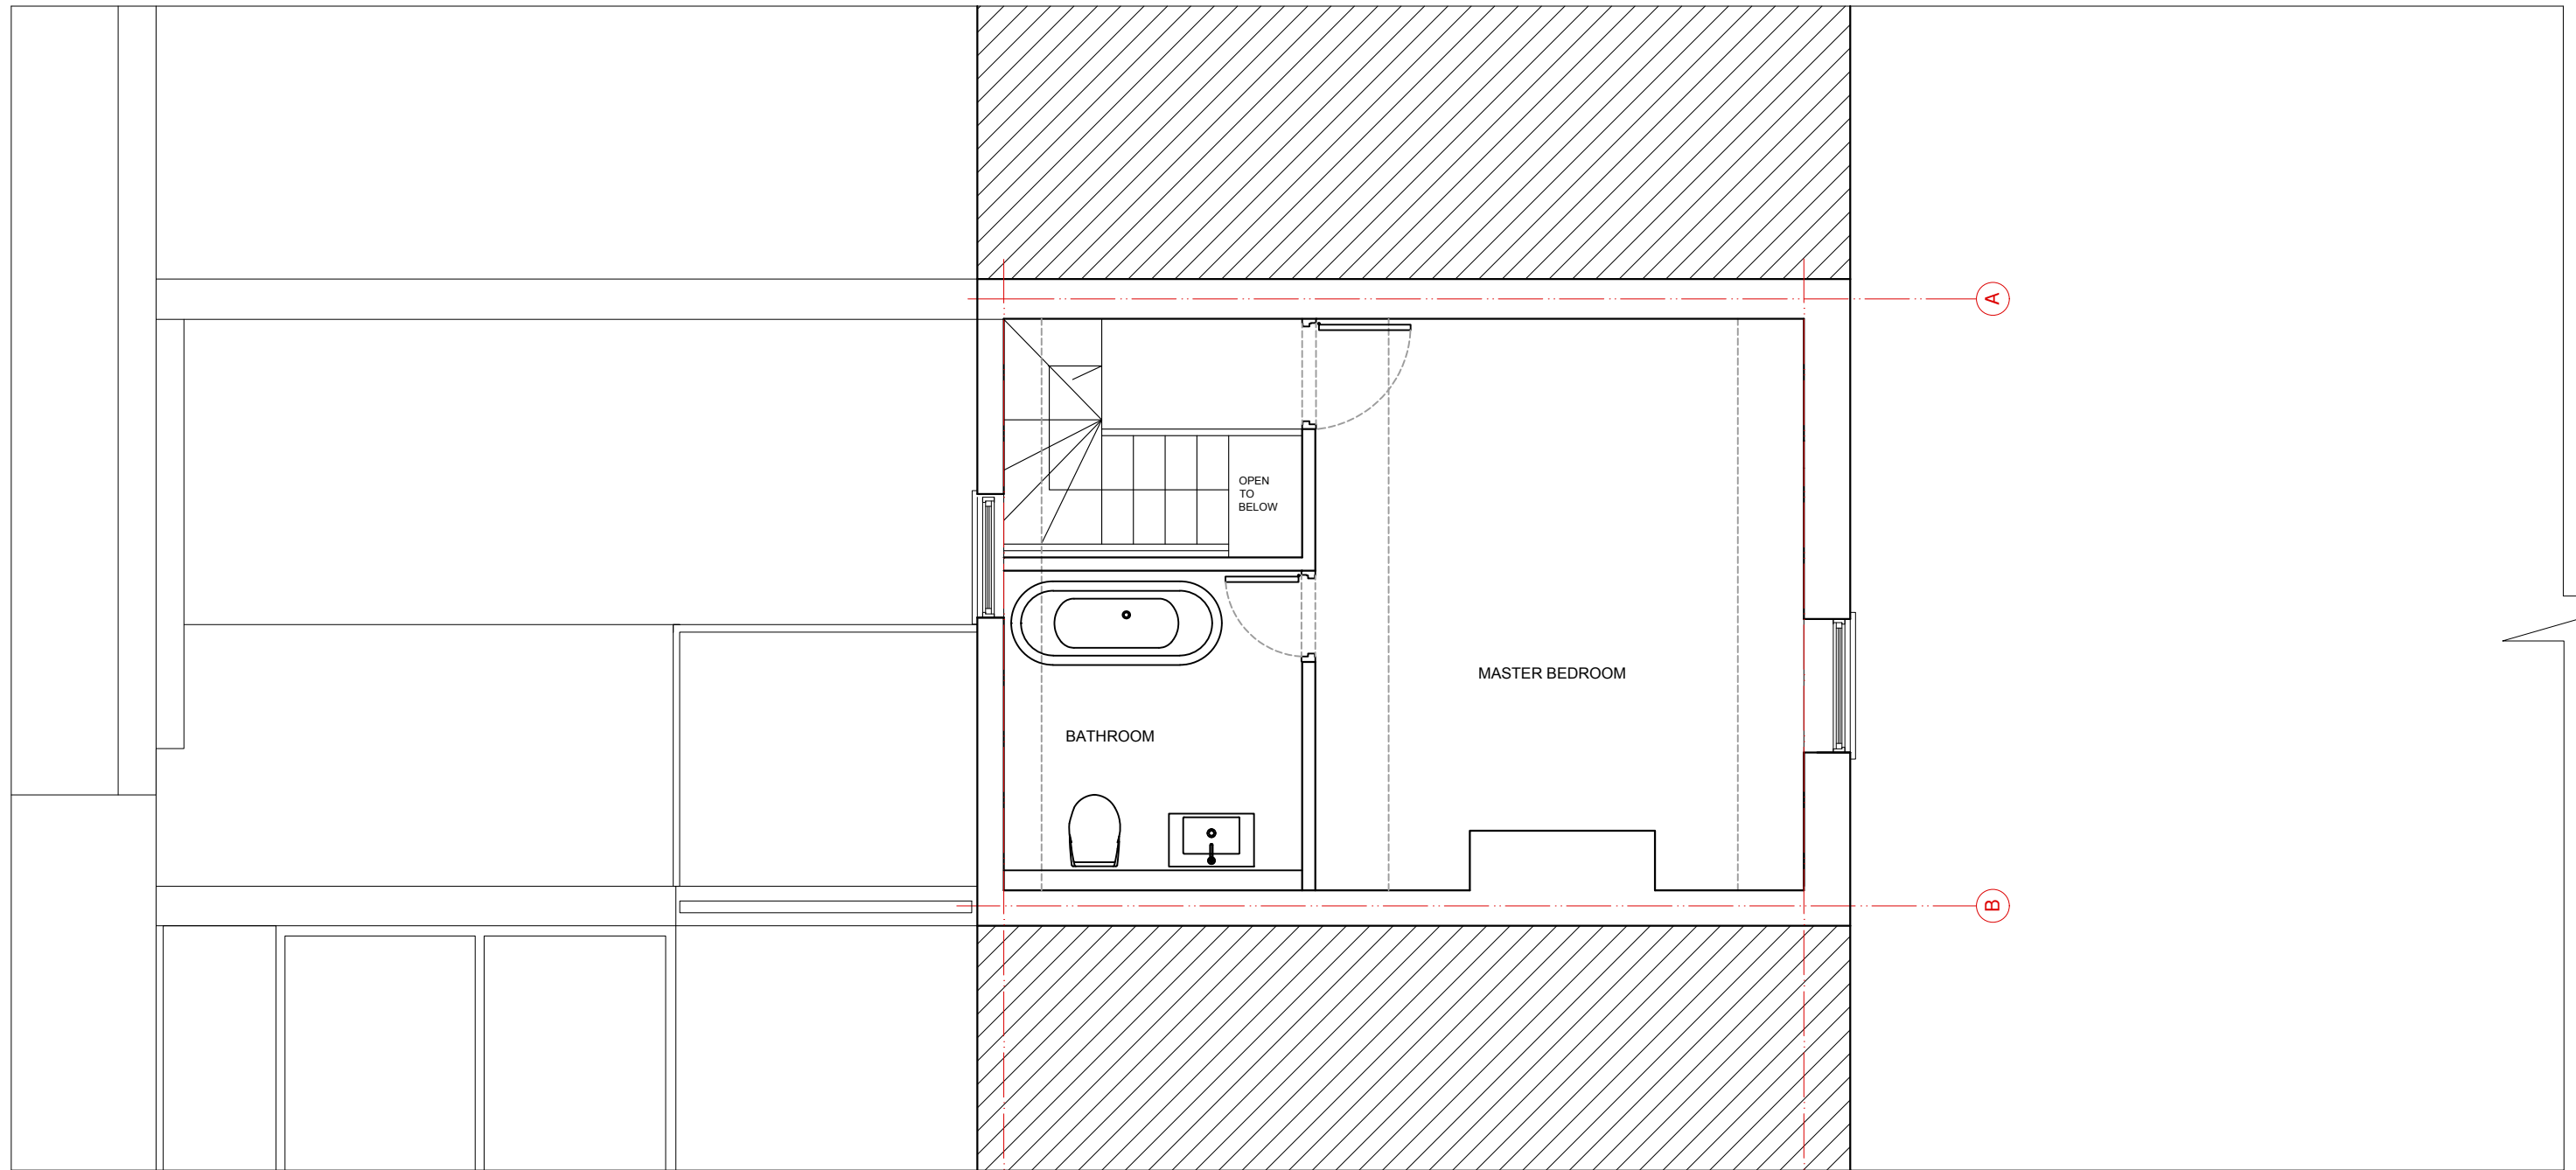

<b>ARCHITEKTAS</b> info@architektas.co.uk www.architektas.co.uk	PURPOSE OF ISSUE Information Comment <b>Consents</b> Building Control Tender Contract Construction					CLIENT	DRAWING STATUS		PROJECT	DRAWING NO	REVISION
						<b>PRIVATE</b>	<b>PLANNING</b>		<b>24 Perrins Lane London, NW3 1QY</b>	<b>24PL-01.102P</b>	<b>2</b>
		REV	DATE	NOTES	DR	DRAWN	START DATE	CHECKED	SCALE	SHEET SIZE	DRAWING TITLE
				<b>AR</b>	<b>14/01/21</b>	<b>AR</b>	<b>1:50 @ A3</b>	<b>A3</b>	<b>PROPOSED SECOND FLOOR PLAN</b>		

**NOTES**


THE CONTRACTOR IS TO CHECK AND VERIFY ALL BUILDING AND SITE DIMENSIONS BEFORE ANY WORKS START AND SHOULD ANY DISCREPANCIES BE DISCOVERED PLEASE INFORM THE ARCHITECT IMMEDIATELY.

THIS DRAWING IS TO READ IN CONJUNCTION WITH RELEVANT STRUCTURAL ENGINEERS, M&E ENGINEERS AND SPECIALIST CONSULTANTS DRAWINGS.

ALL WORKS ARE TO BE CARRIED OUT IN ACCORDANCE WITH CURRENT BUILDING REGULATIONS, BRITISH STANDARDS, CODE OF PRACTICE AND LOCAL AUTHORITY REQUIREMENTS. DO NOT SCALE OFF FROM THIS DRAWING WITHOUT FIRST OBTAINING WRITTEN AUTHORIZATION.

WHILST EVERY ATTEMPT HAS BEEN MADE TO ENSURE THE ACCURACY OF THE SITE PLAN CONTAINED HERE, MEASUREMENTS OF DOORS, WINDOWS AND ANY OTHER ITEMS ARE APPROXIMATE AND NO RESPONSIBILITY IS TAKEN FOR ANY ERROR, OMISSION, OR MIS-STATEMENT.

CARE SHOULD BE TAKEN WHEN DRAWINGS ARE PRINTED TO AVOID IMAGE DISTORTION.

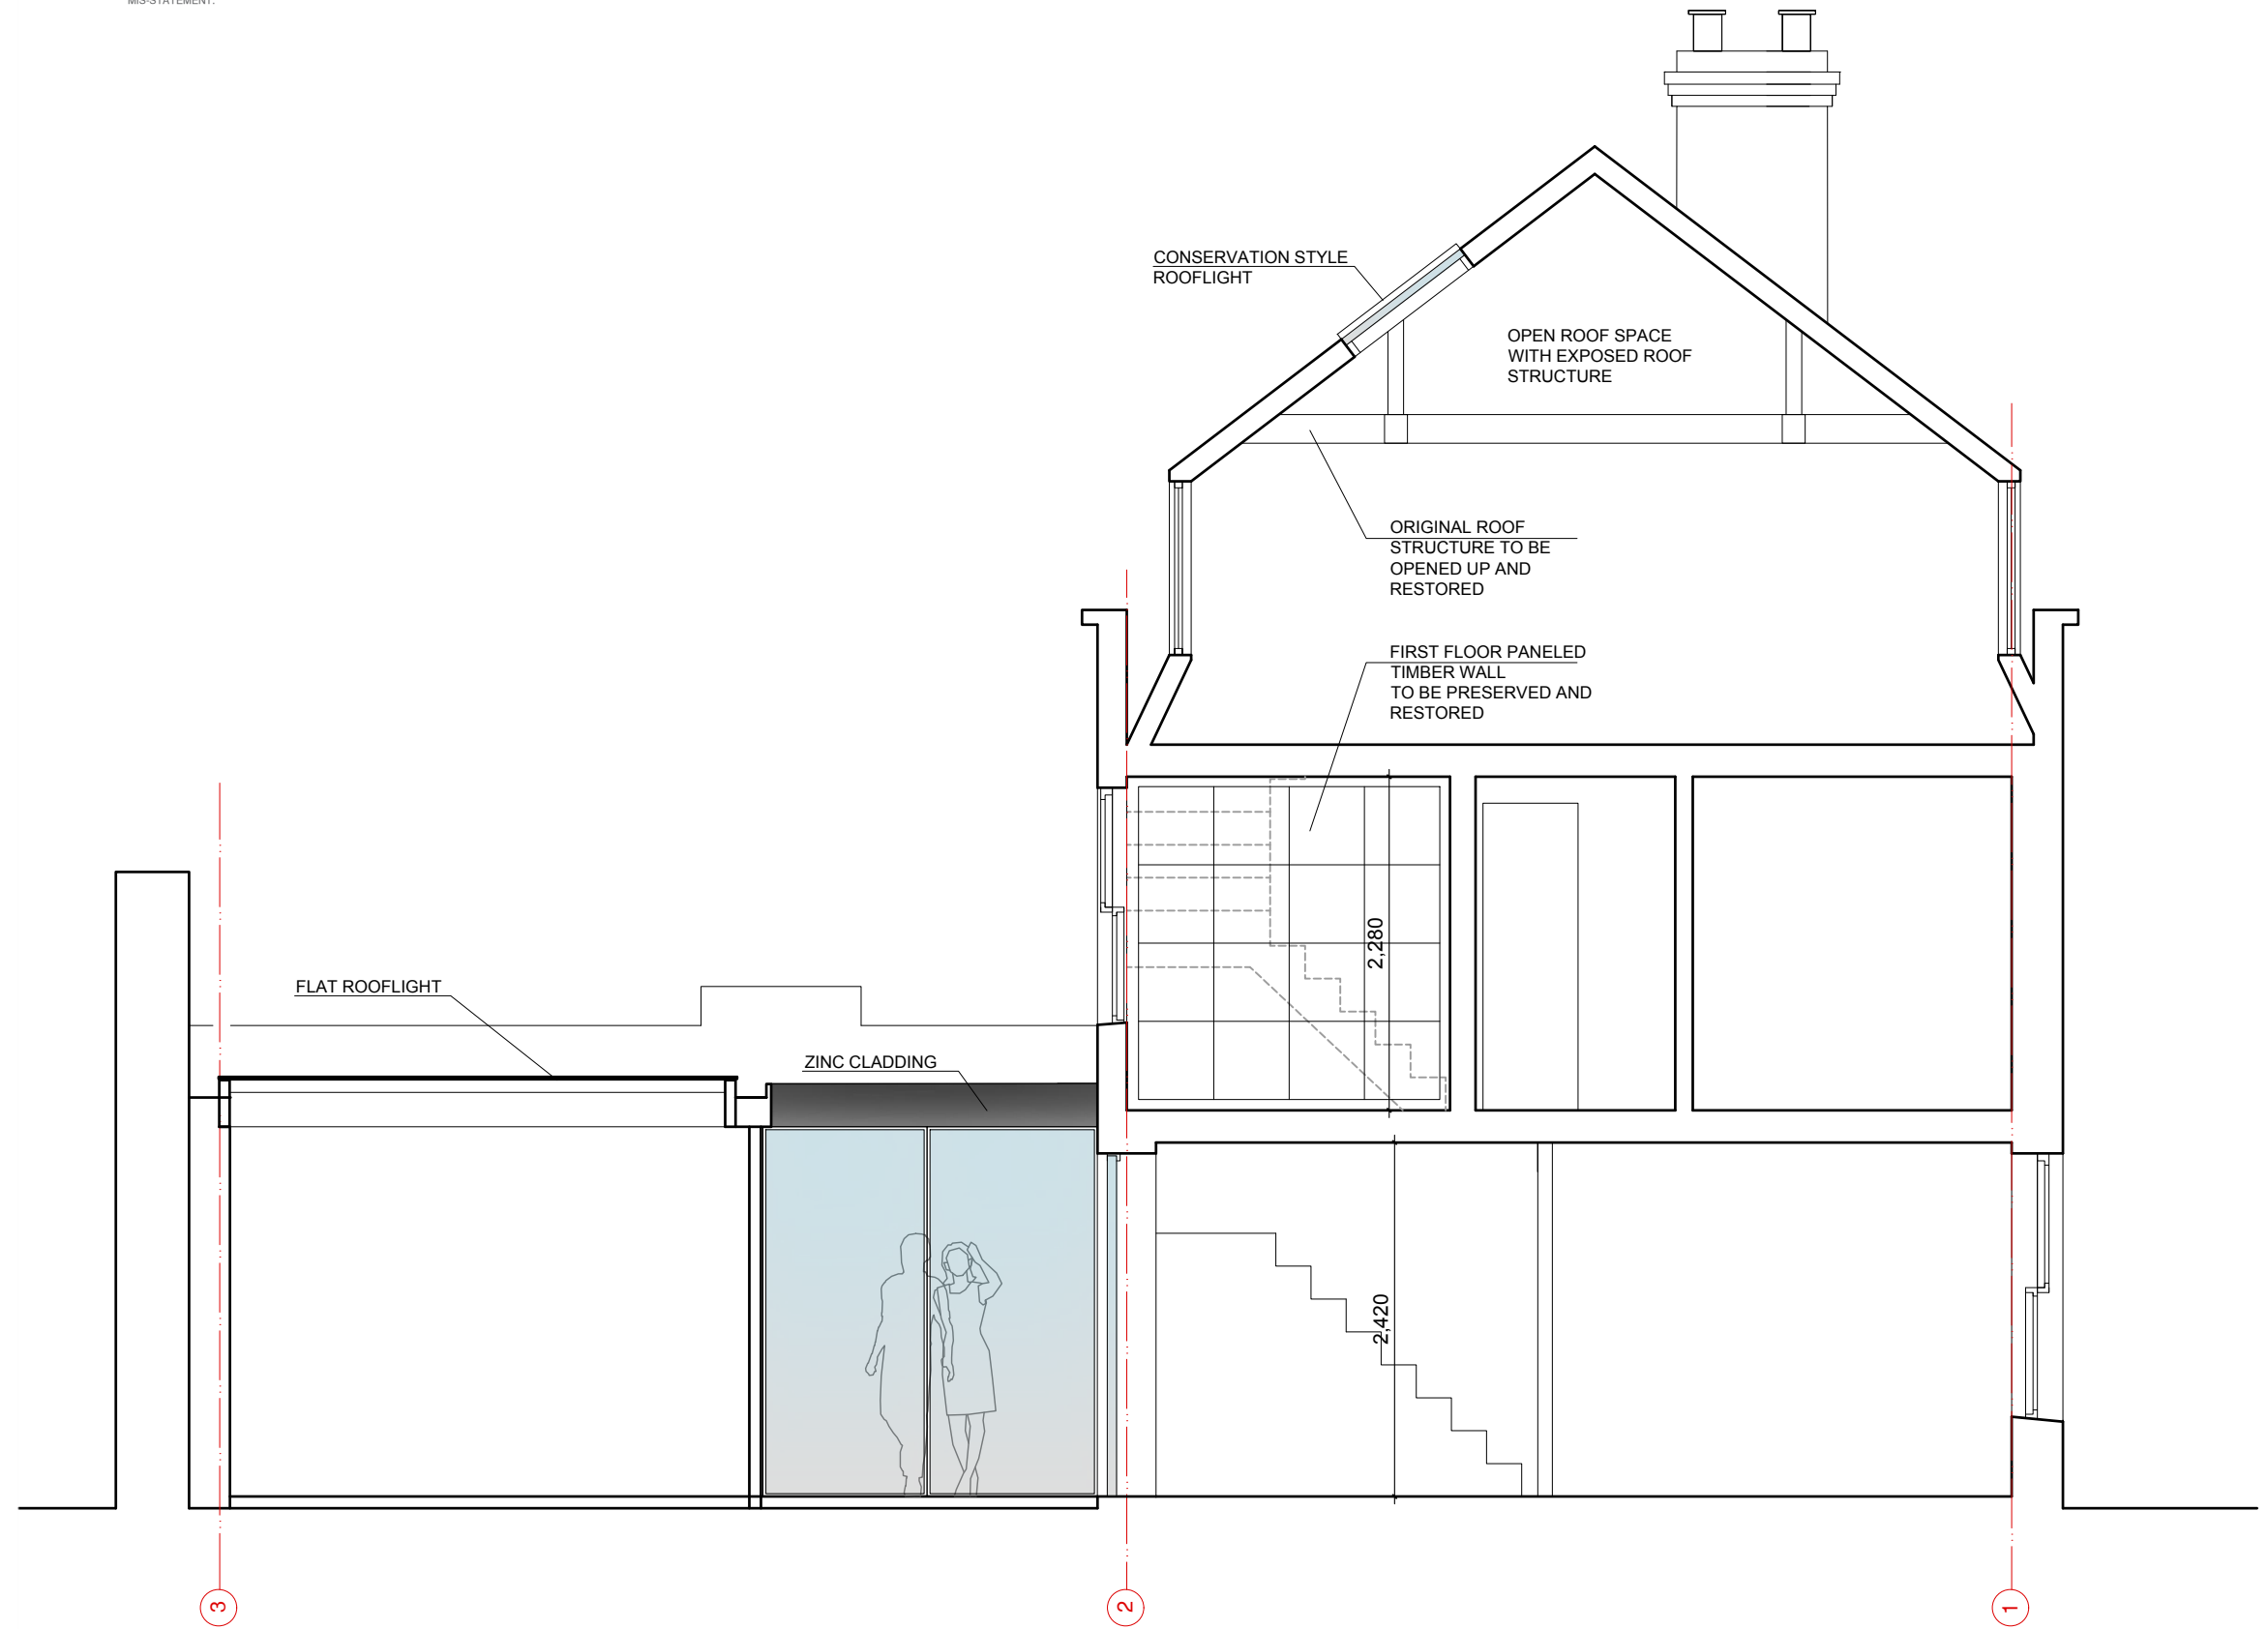

<b>ARCHITEKTAS</b> info@architektas.co.uk www.architektas.co.uk	PURPOSE OF ISSUE Information Comment <b>Consents</b> Building Control Tender Contract Construction	CLIENT <b>PRIVATE</b>	DRAWING STATUS		PROJECT	DRAWING NO	REVISION
			<b>PLANNING</b>		<b>24 Perrins Lane London, NW3 1QY</b>	<b>24PL-02.203P</b>	<b>2</b>
			DRAWN	START DATE	CHECKED	SCALE	SHEET SIZE
AR	14/01/21	AR	1:50 @ A3	A3	<b>PROPOSED SIDE ELEVATION AND SECTION</b>		
REV	DATE	NOTES	DR				

**NOTES**


THE CONTRACTOR IS TO CHECK AND VERIFY ALL BUILDING AND SITE DIMENSIONS BEFORE ANY WORKS START AND SHOULD ANY DISCREPANCIES BE DISCOVERED PLEASE INFORM THE ARCHITECT IMMEDIATELY.

THIS DRAWING IS TO READ IN CONJUNCTION WITH RELEVANT STRUCTURAL ENGINEERS, M&E ENGINEERS AND SPECIALIST CONSULTANTS DRAWINGS.

ALL WORKS ARE TO BE CARRIED OUT IN ACCORDANCE WITH CURRENT BUILDING REGULATIONS, BRITISH STANDARDS, CODE OF PRACTICE AND LOCAL AUTHORITY REQUIREMENTS. DO NOT SCALE OF FROM THIS DRAWING WITHOUT FIRST OBTAINING WRITTEN AUTHORIZATION.

WHILST EVERY ATTEMPT HAS BEEN MADE TO ENSURE THE ACCURACY OF THE SITE PLAN CONTAINED HERE, MEASUREMENTS OF DOORS, WINDOWS AND ANY OTHER ITEMS ARE APPROXIMATE AND NO RESPONSIBILITY IS TAKEN FOR ANY ERROR, OMISSION, OR MIS-STATEMENT.

CARE SHOULD BE TAKEN WHEN DRAWINGS ARE PRINTED TO AVOID IMAGE DISTORTION.

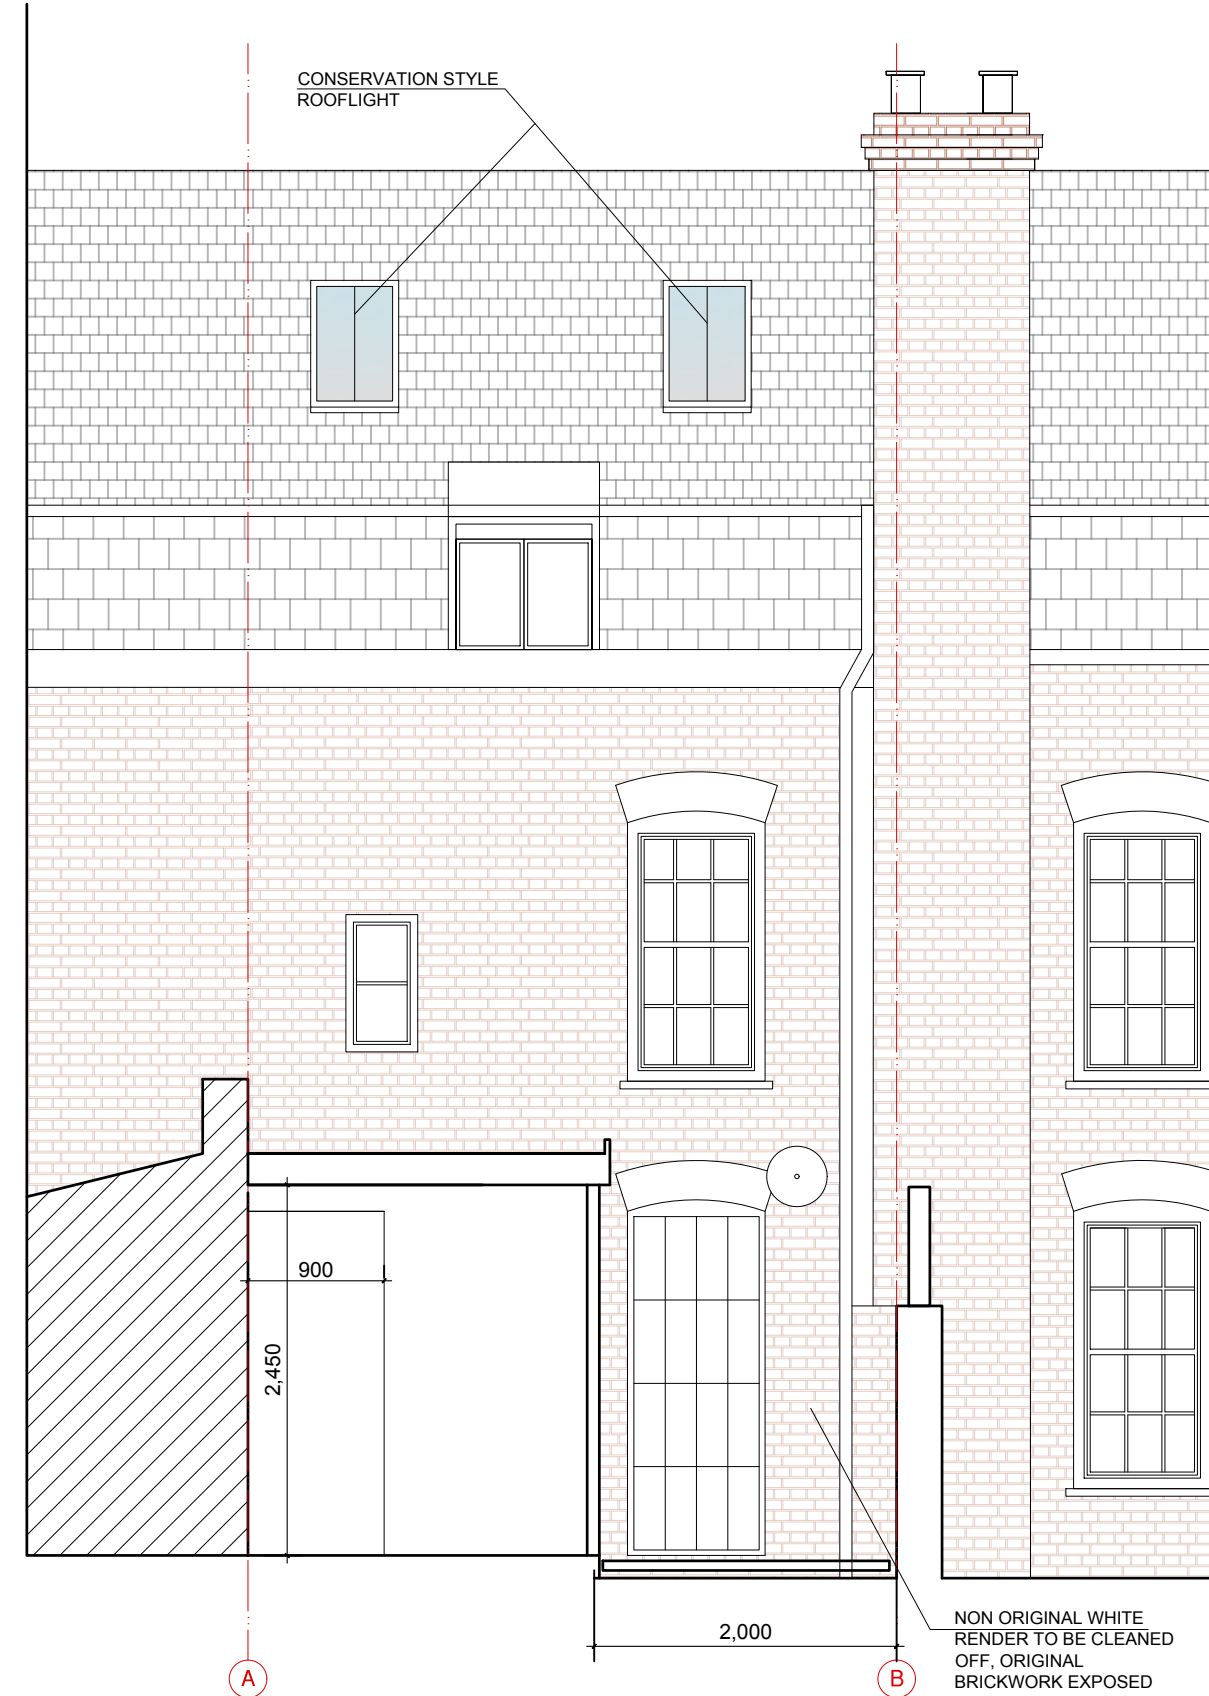

<b>ARCHITEKTAS</b> info@architektas.co.uk www.architektas.co.uk	PURPOSE OF ISSUE Information Comment <b>Consents</b> Building Control Tender Contract Construction	<table border="1"> <tr> <td>REV</td> <td>DATE</td> <td>NOTES</td> <td>DR</td> </tr> </table>			REV	DATE	NOTES	DR	CLIENT			DRAWING STATUS		PROJECT		DRAWING NO	REVISION
					REV	DATE	NOTES	DR									
					PRIVATE			PLANNING		24 Perrins Lane London, NW3 1QY		24PL-02.204P	2				
					DRAWN	START DATE	CHECKED	SCALE	SHEET SIZE	DRAWING TITLE							
AR	14/01/21	AR	1:50 @ A3	A3	<b>PROPOSED REAR ELEVATION</b>												

**NOTES**

THE CONTRACTOR IS TO CHECK AND VERIFY ALL BUILDING AND SITE DIMENSIONS BEFORE ANY WORKS START AND SHOULD ANY DISCREPANCIES BE DISCOVERED PLEASE INFORM THE ARCHITECT IMMEDIATELY.

THIS DRAWING IS TO READ IN CONJUNCTION WITH RELEVANT STRUCTURAL ENGINEERS, M&E ENGINEERS AND SPECIALIST CONSULTANTS DRAWINGS.

ALL WORKS ARE TO BE CARRIED OUT IN ACCORDANCE WITH CURRENT BUILDING REGULATIONS, BRITISH STANDARDS, CODE OF PRACTICE AND LOCAL AUTHORITY REQUIREMENTS. DO NOT SCALE OF FROM THIS DRAWING WITHOUT FIRST OBTAINING WRITTEN AUTHORIZATION.


WHILST EVERY ATTEMPT HAS BEEN MADE TO ENSURE THE ACCURACY OF THE SITE PLAN CONTAINED HERE, MEASUREMENTS OF DOORS, WINDOWS AND ANY OTHER ITEMS ARE APPROXIMATE AND NO RESPONSIBILITY IS TAKEN FOR ANY ERROR, OMISSION, OR MIS-STATEMENT.

CARE SHOULD BE TAKEN WHEN DRAWINGS ARE PRINTED TO AVOID IMAGE DISTORTION.



METERS\_SCALE 1:50

NO CHANGES

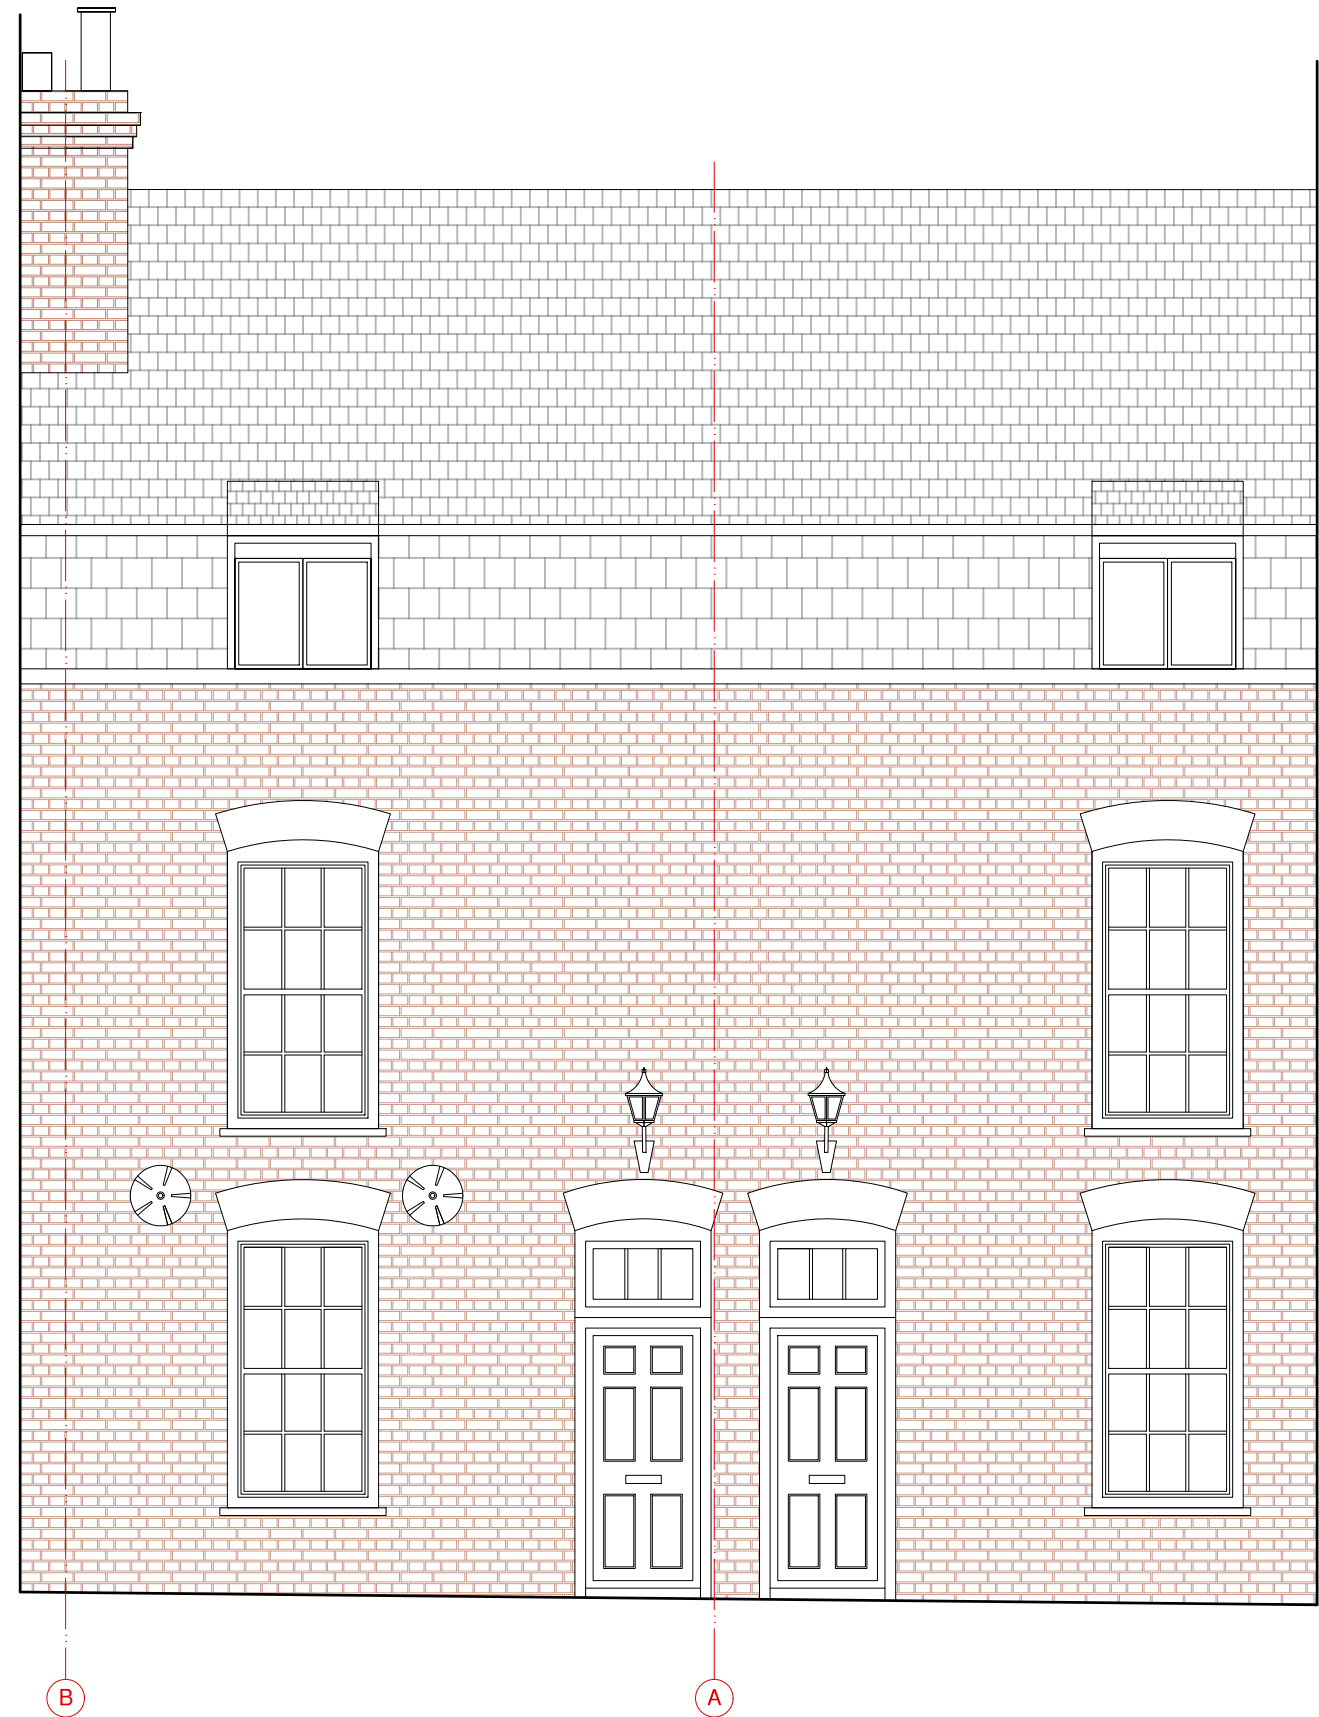

<p><b>ARCHITEKTAS</b> info@architektas.co.uk www.architektas.co.uk</p>	<p>PURPOSE OF ISSUE Information Comment <b>Consents</b> Building Control Tender Contract Construction</p>		CLIENT			DRAWING STATUS		PROJECT		DRAWING NO	REVISION
			PRIVATE			PLANNING		24 Perrins Lane London, NW3 1QY		24PL-02.204P	1
			DRAWN	START DATE	CHECKED	SCALE	SHEET SIZE	DRAWING TITLE			
AR	14/01/21	AR	1:50 @ A3	A3	<b>PROPOSED FRONT ELEVATION</b>						
REV	DATE	NOTES	DR								