



Location Plan
Scale 1:1250
Scale 1:1250 (m)
0 10 20 30 40 50



Block Plan
Scale 1:500
Scale 1:500 (m)
0 5 10 15 20 25

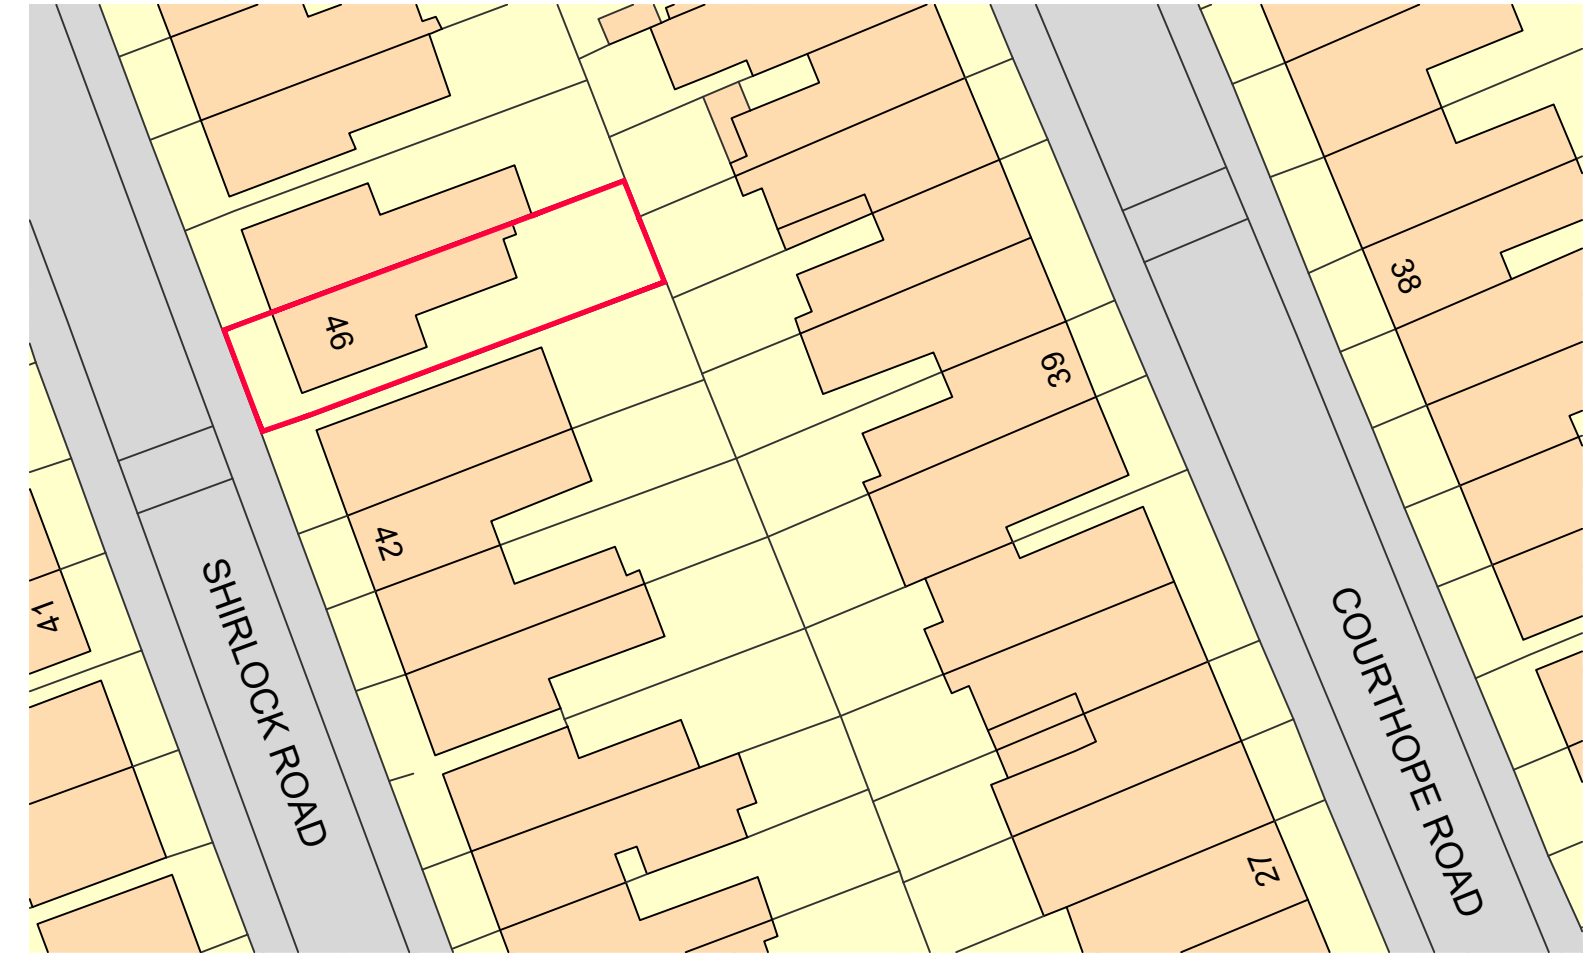


Existing/Proposed Front Elevation
Scale 1:100

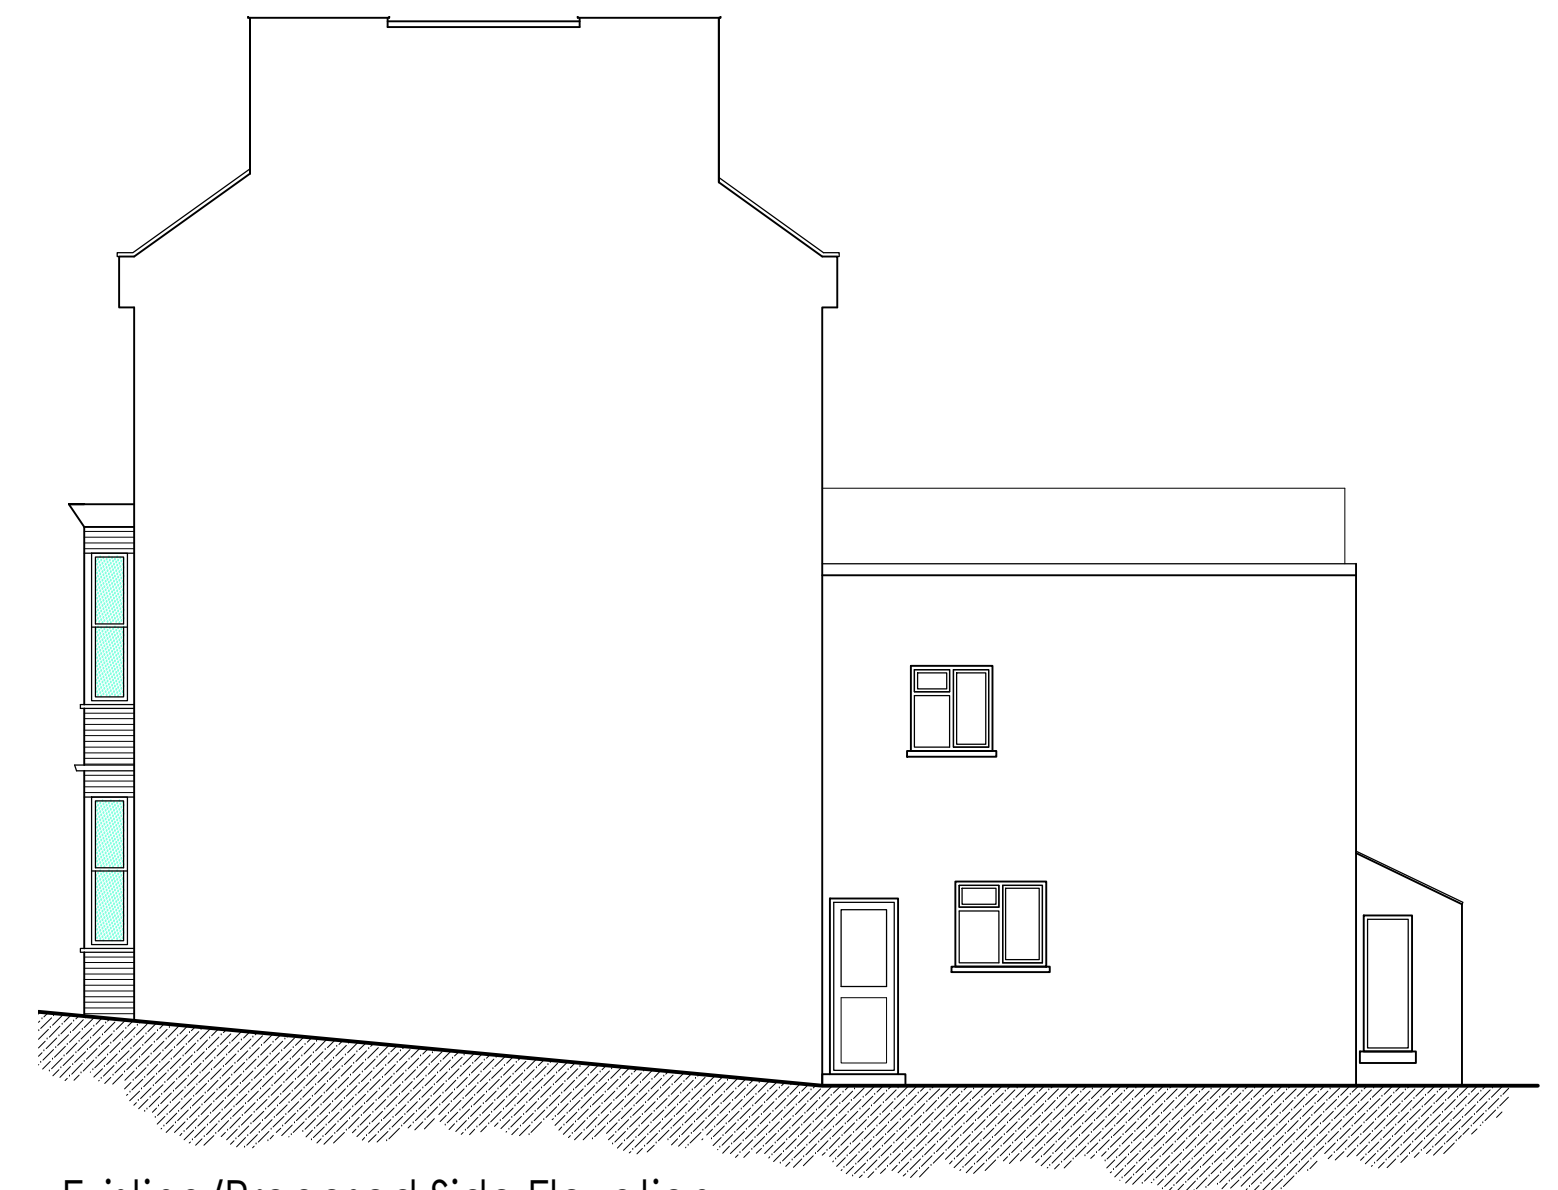


Existing/Proposed Side Elevation
Scale 1:100


Scale 1:100 (m)
0 1 2 3 4 5

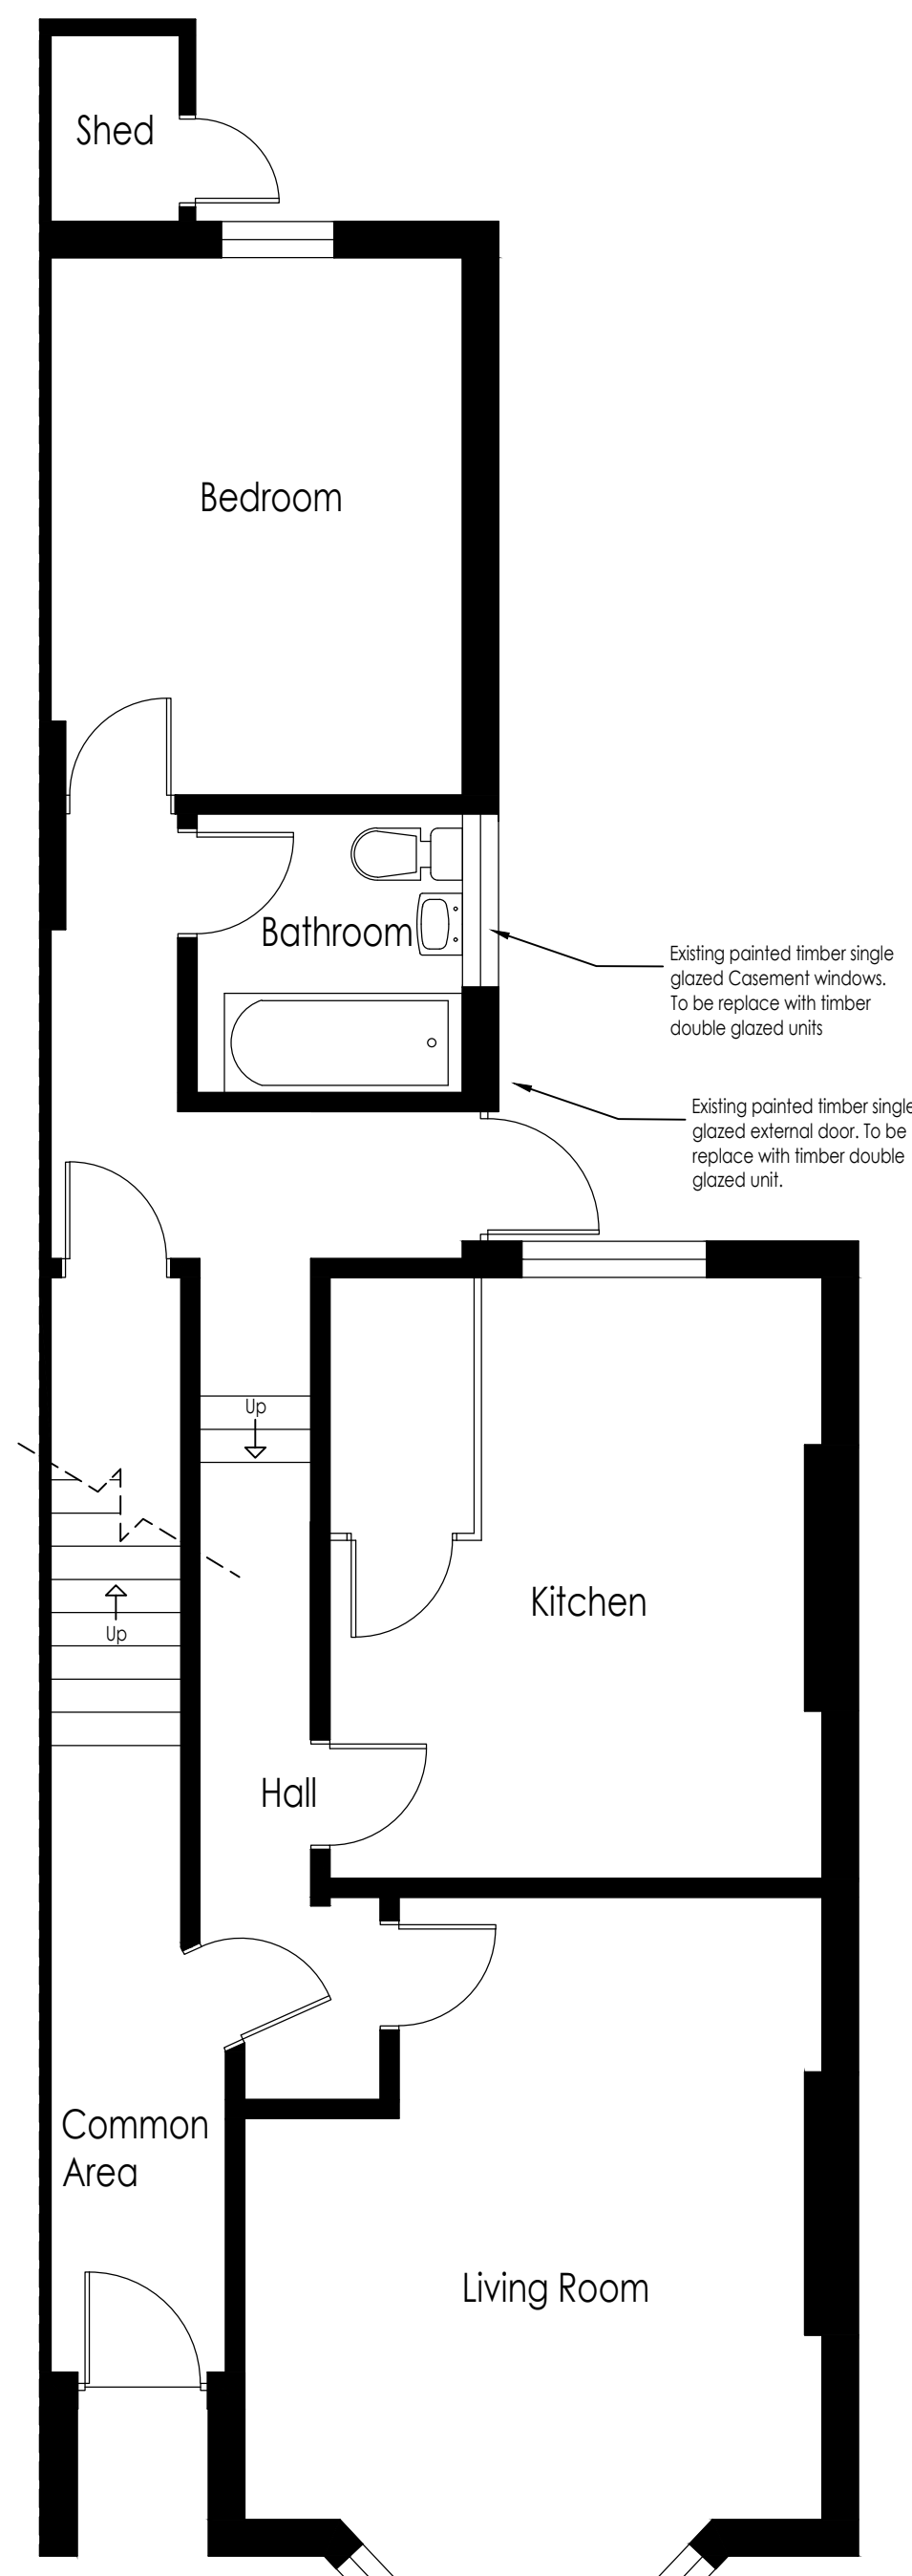


Existing/Proposed Plan (Flat A)
Ground Floor
Scale 1:50

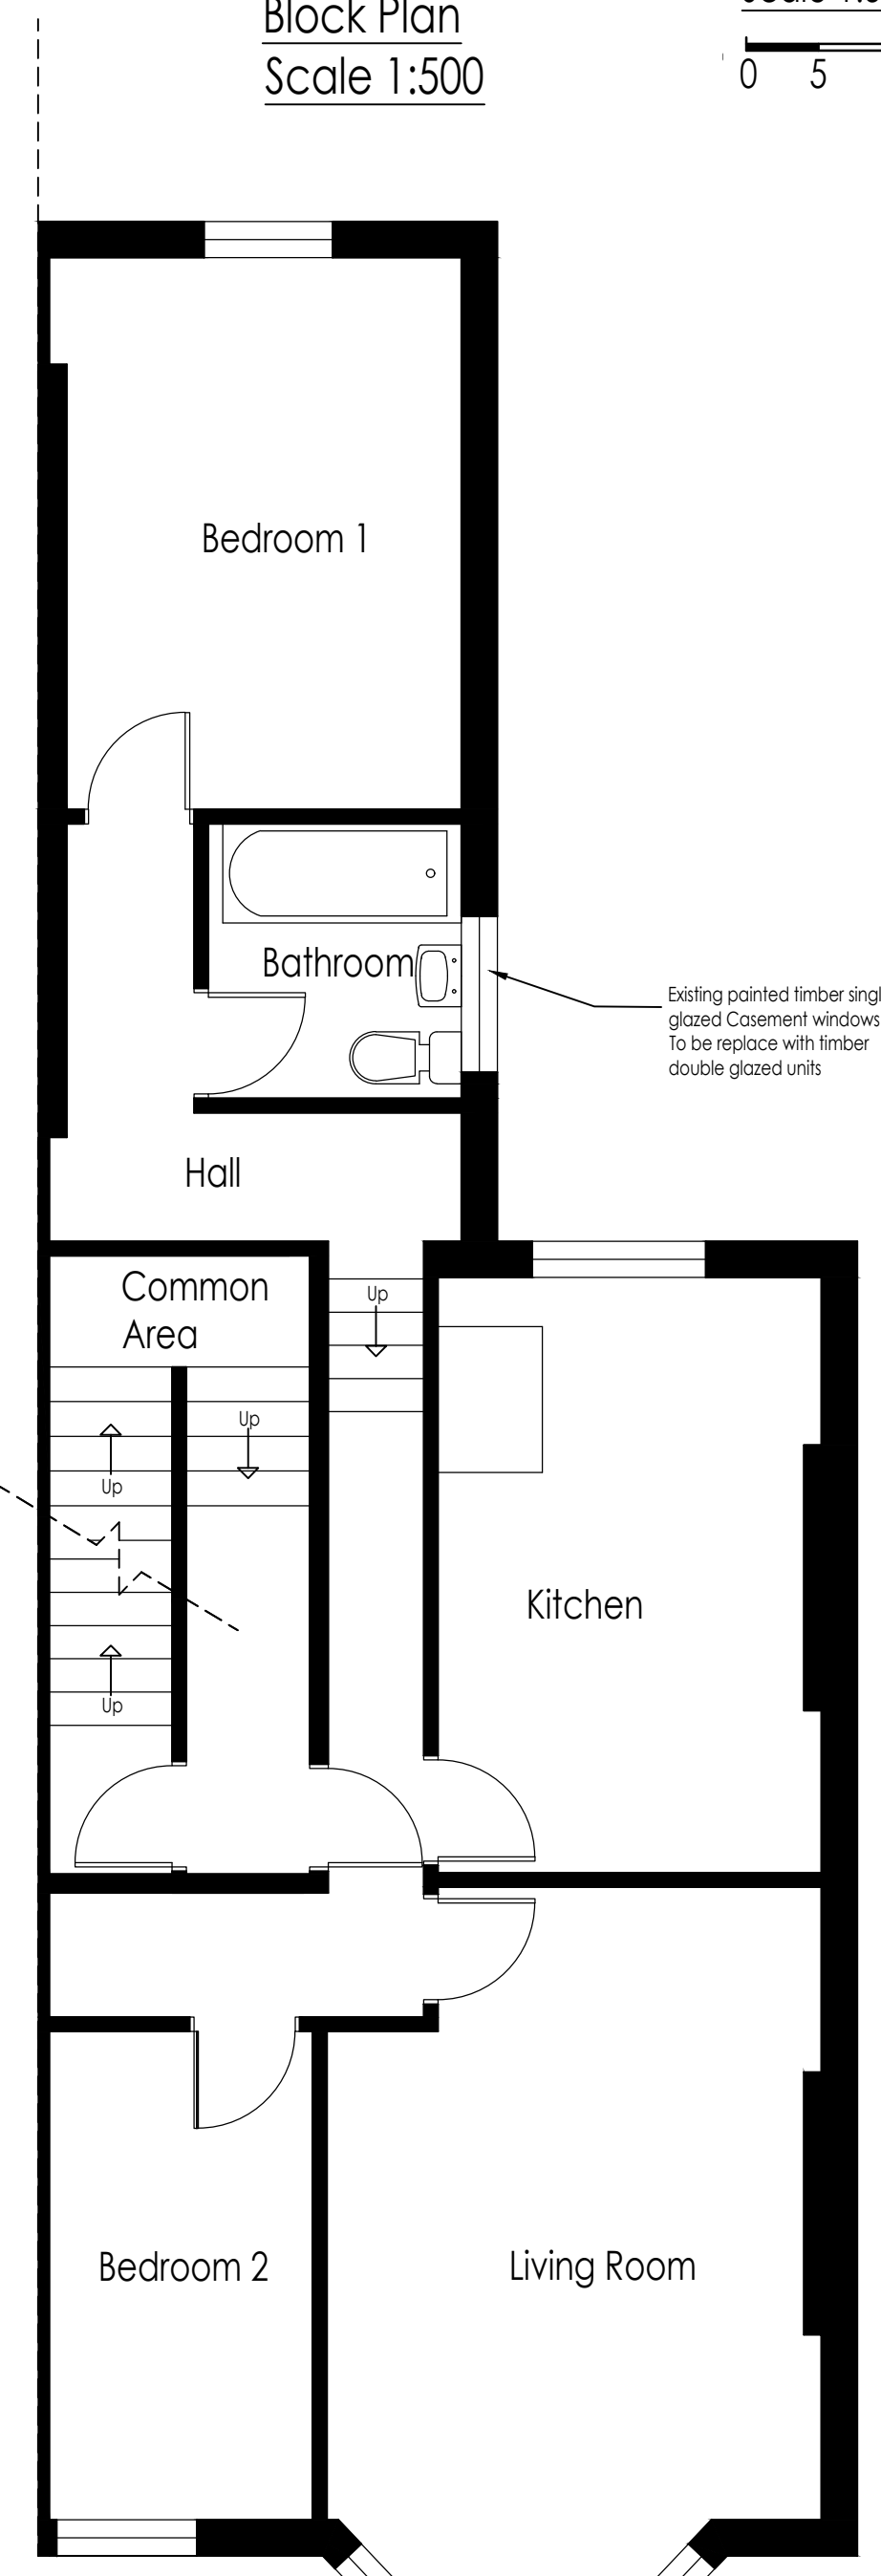

Existing/Proposed Plan (Flat B)
First Floor
Scale 1:50

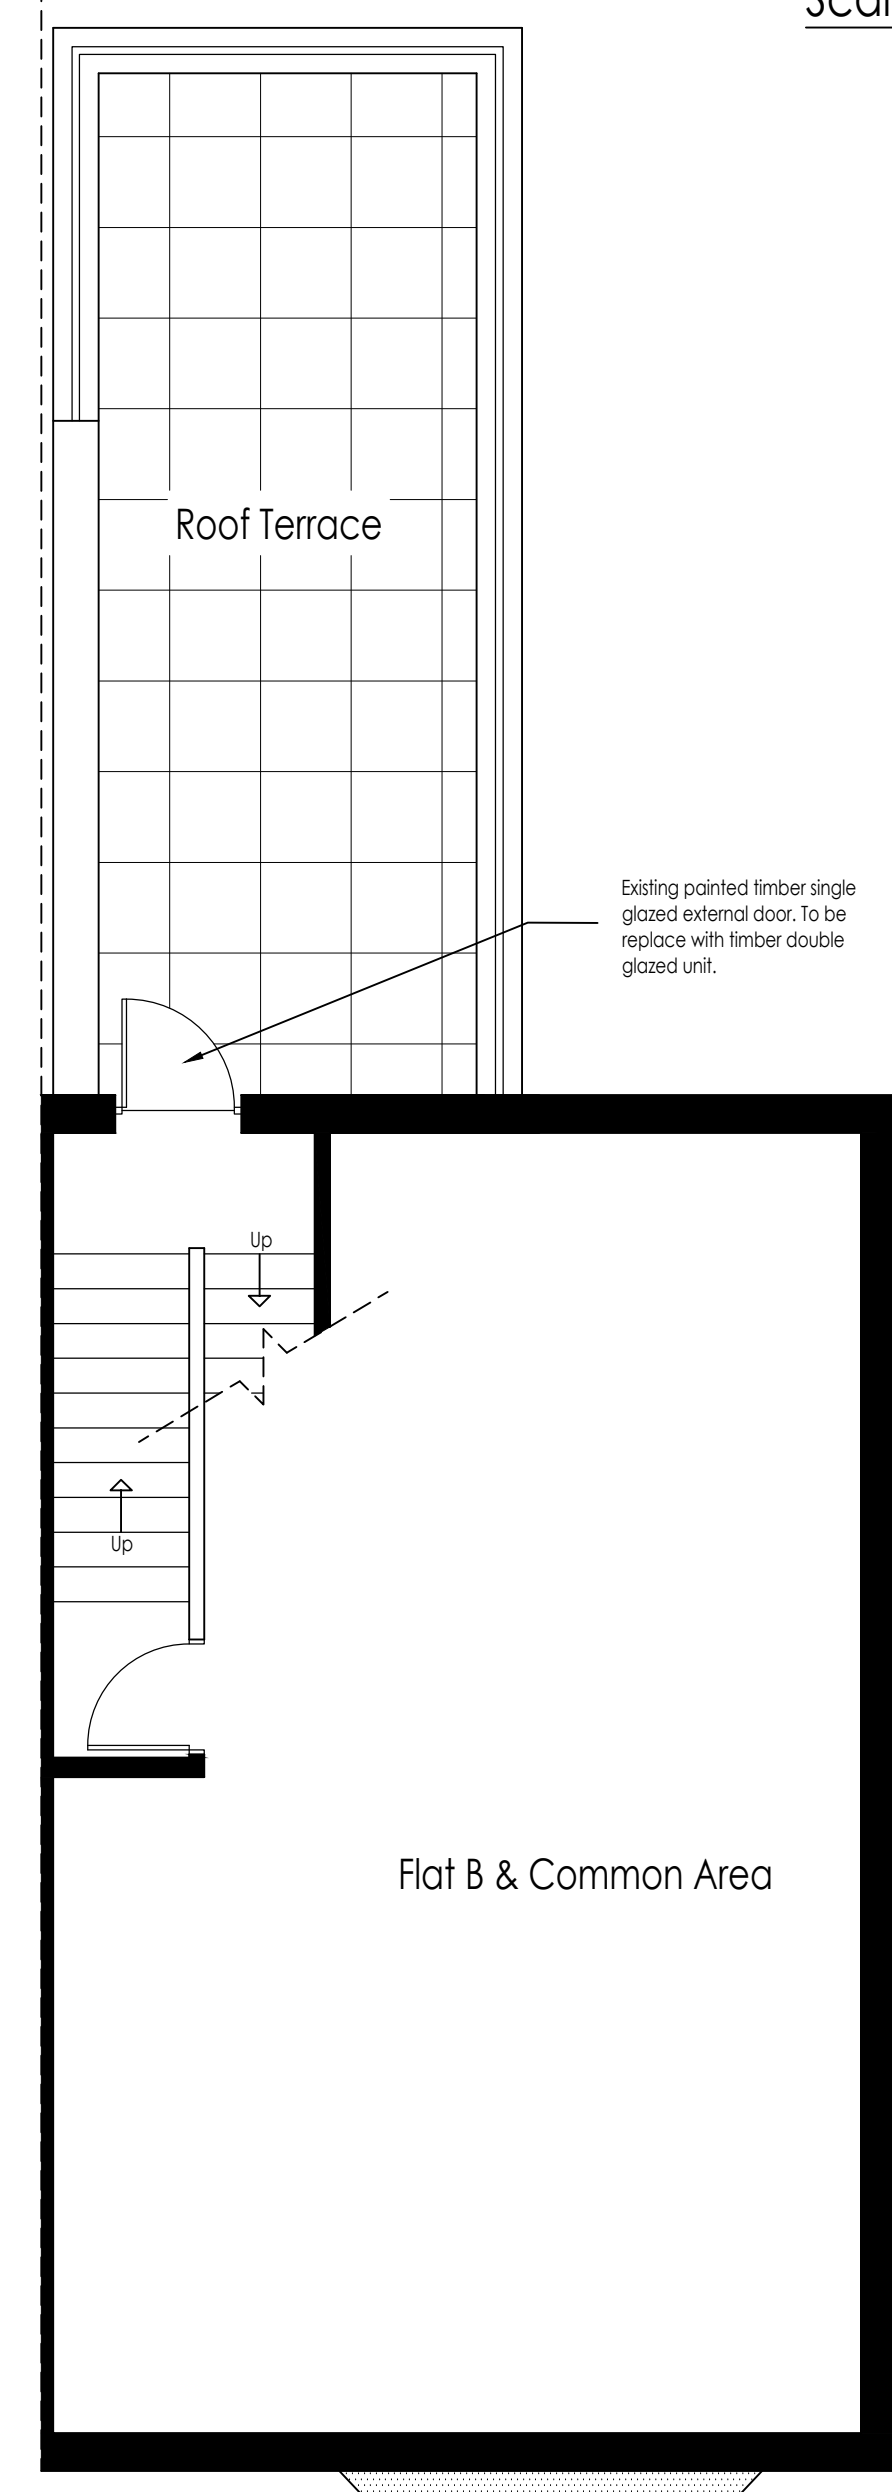

Existing/Proposed Plan (Flat C)
Upper First Floor
Scale 1:100

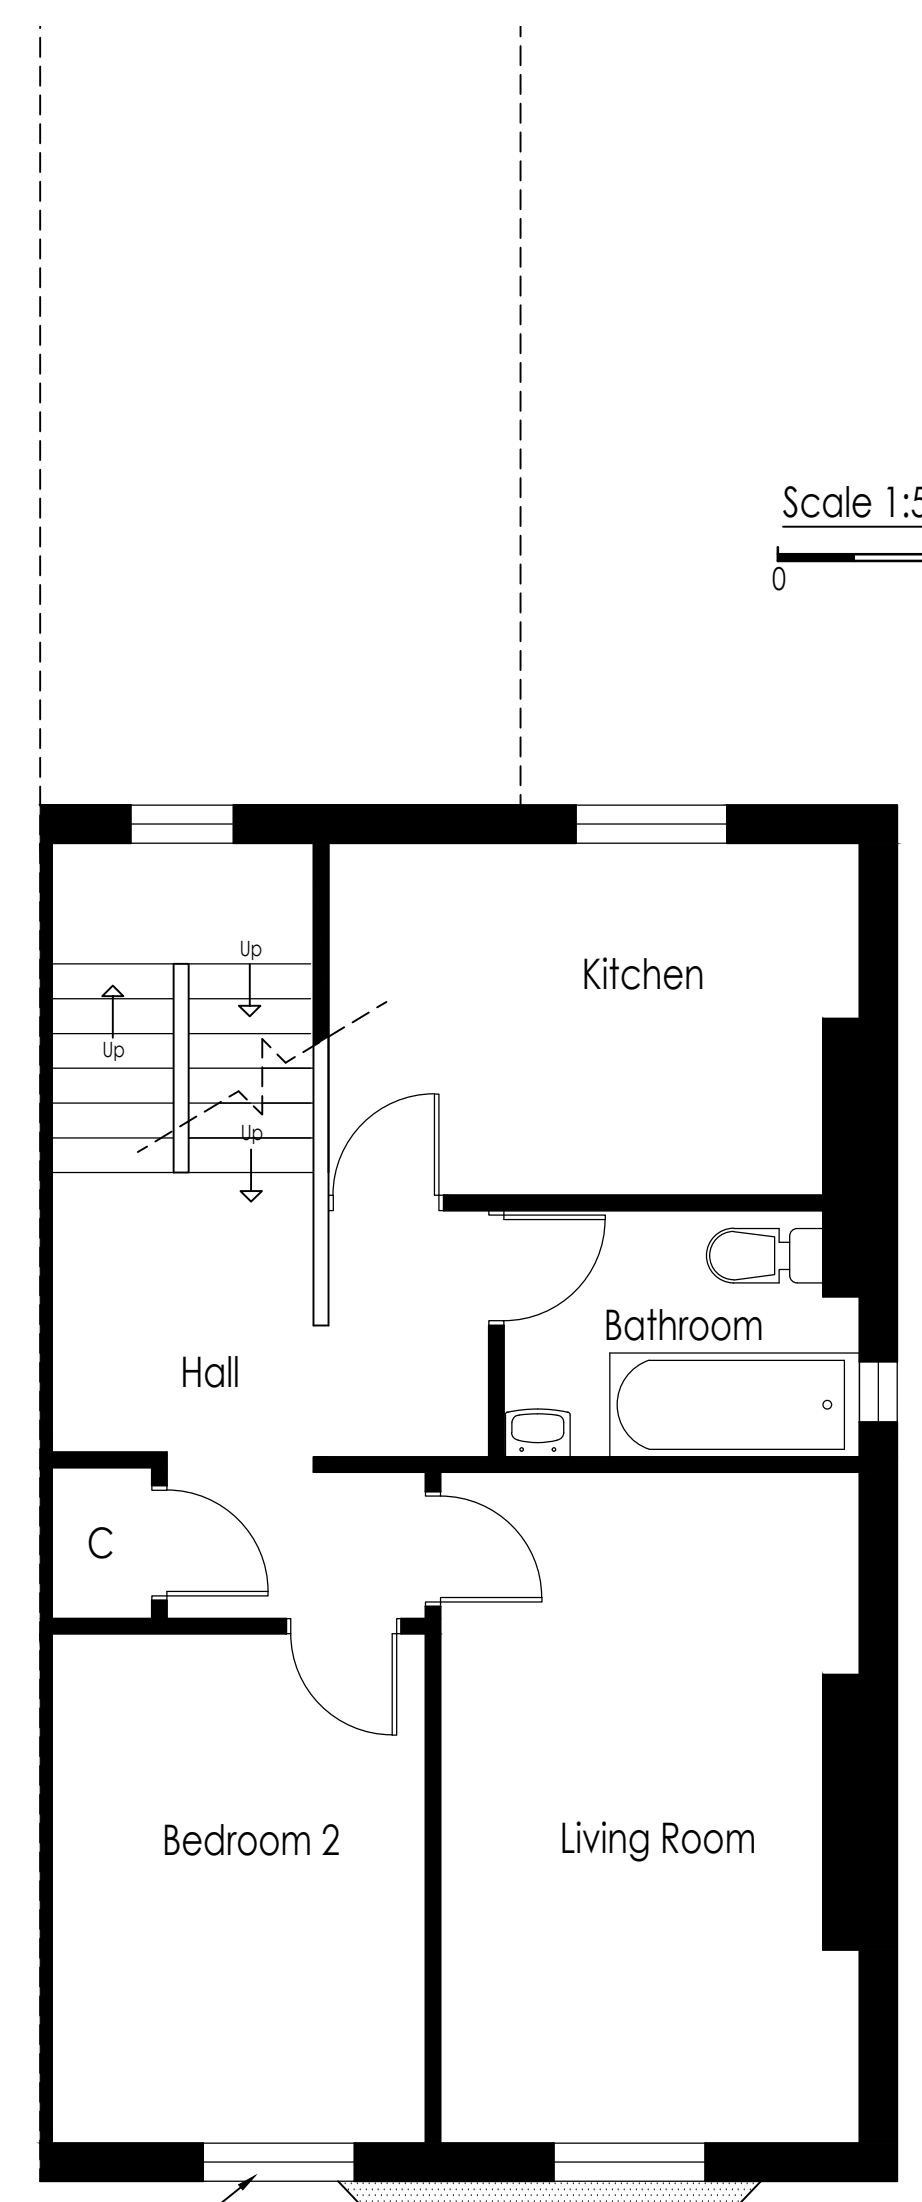

Existing/Proposed Plan (Flat C)
Second Floor
Scale 1:100

Scale 1:50 (m)
0 1 2 3

Whymark & Moulton
Chartered Surveyors &
Building Engineers
14 Cornard Road, Sudbury,
Suffolk. CO10 2XA
Tel: 01787 371371




Project **46 SHIRLOCK ROAD
LONDON
NW3 2HS**
EXISTING/PROPOSED REPLACEMENT BAY
Scale **1:50, 1:100, 1:500, 1:1250** Date **FEBRUARY 2021**
Drawing No **19/206 - 03**

Amendments