
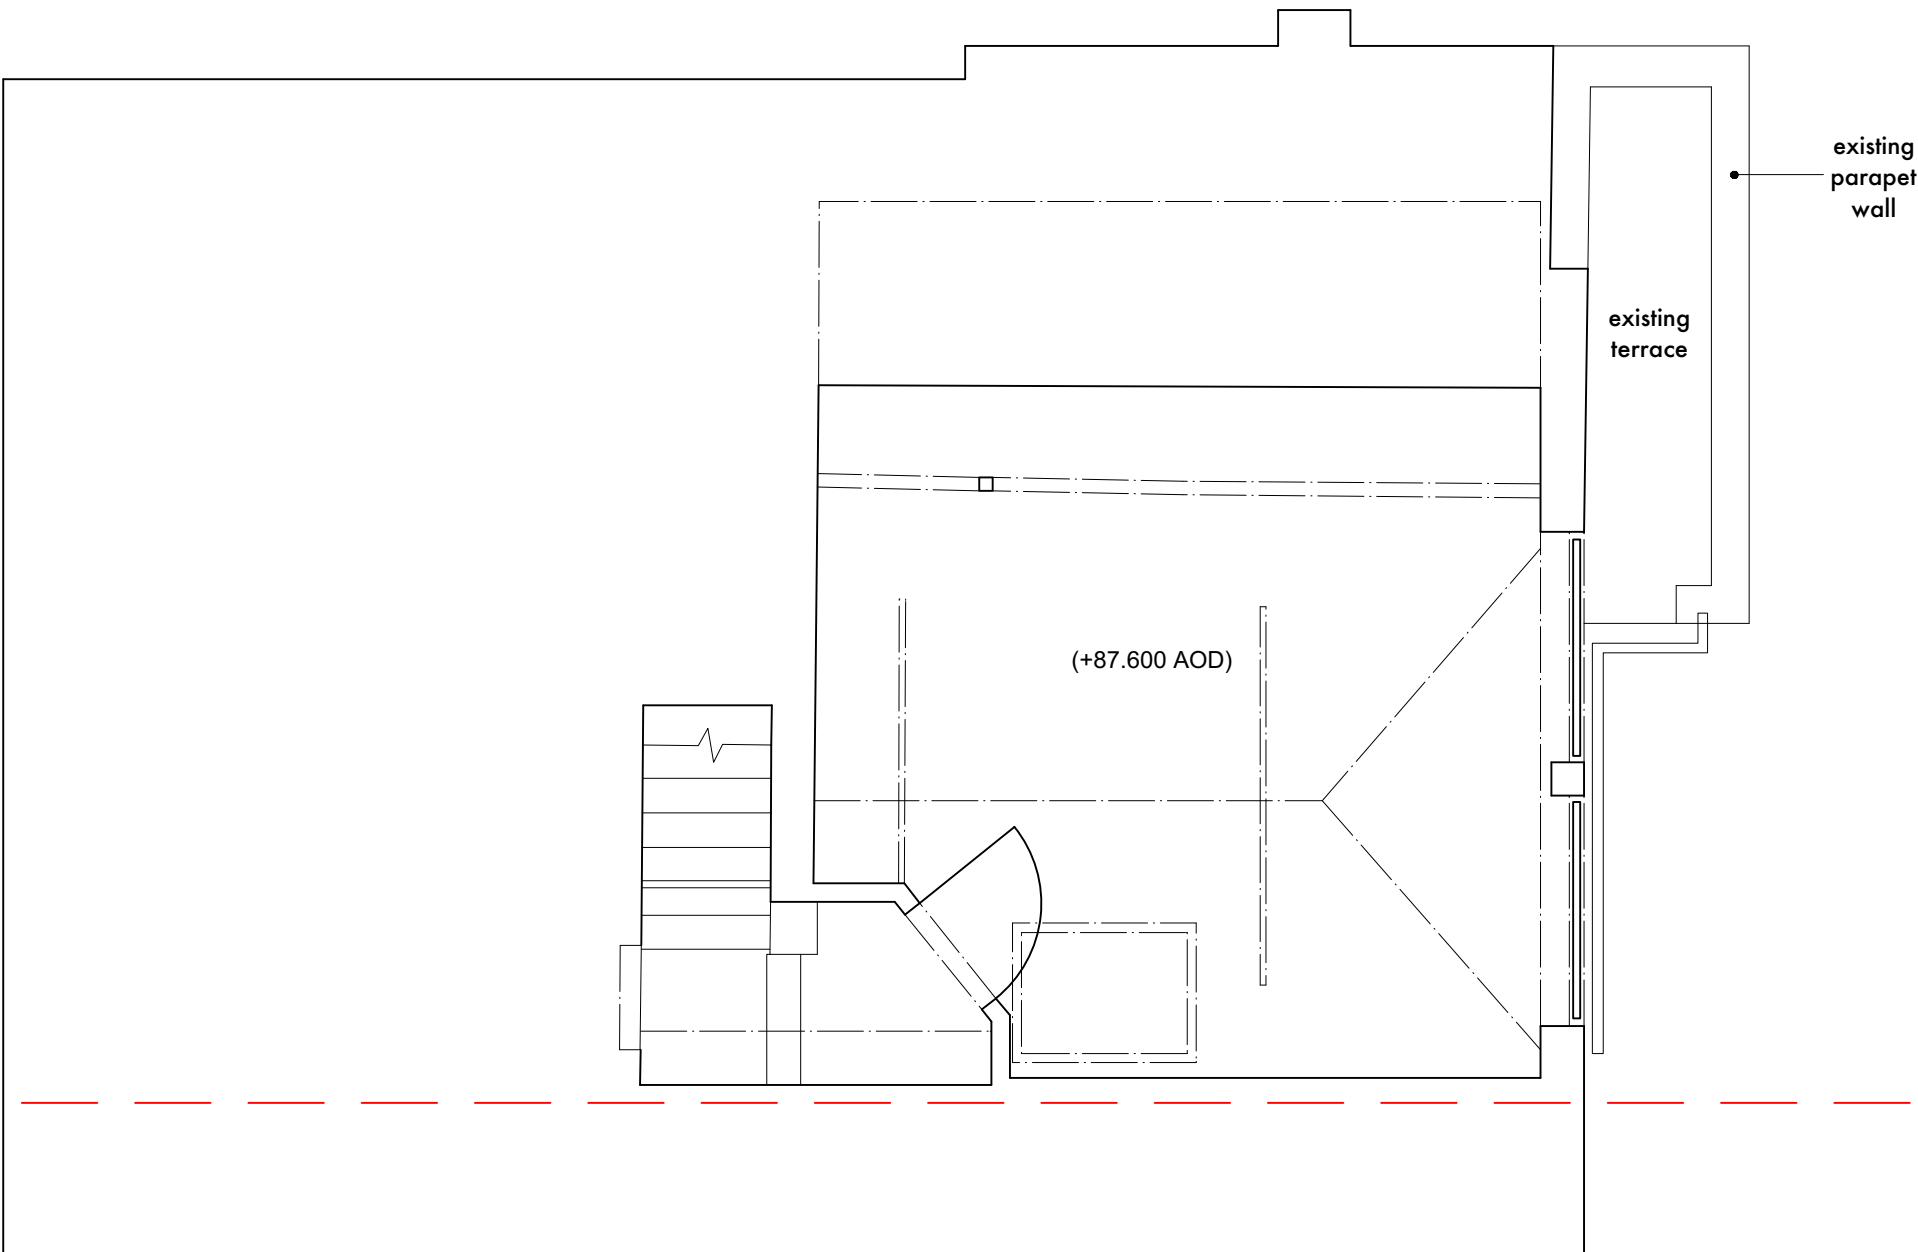


no. 26

boundary

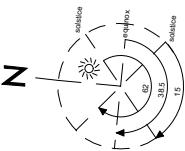

boundary

no. 22


Notes:



Do not scale off drawing!
Work only to noted dimensions

Check all dimensions on
site prior to commencement

Notify the architect
immediately of any discrepancy

 

Project:
24 Makepeace Avenue, N6 6EJ

Drawing Title:
2nd Floor Plan
Existing

Drawing No.:	2008MAK_1012	Revision:	A
Scale@A1:	100	Scale@A3:	50
Scale@A1:	100	Rev. Date:	08.02.21
Drawn:	RP	First Drawn:	26.06.20
		Checked:	RP

PARDON CHAMBERS ARCHITECTS