



no. 26  
boundary

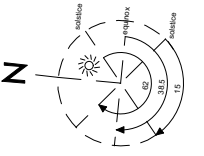

drwg  
1210

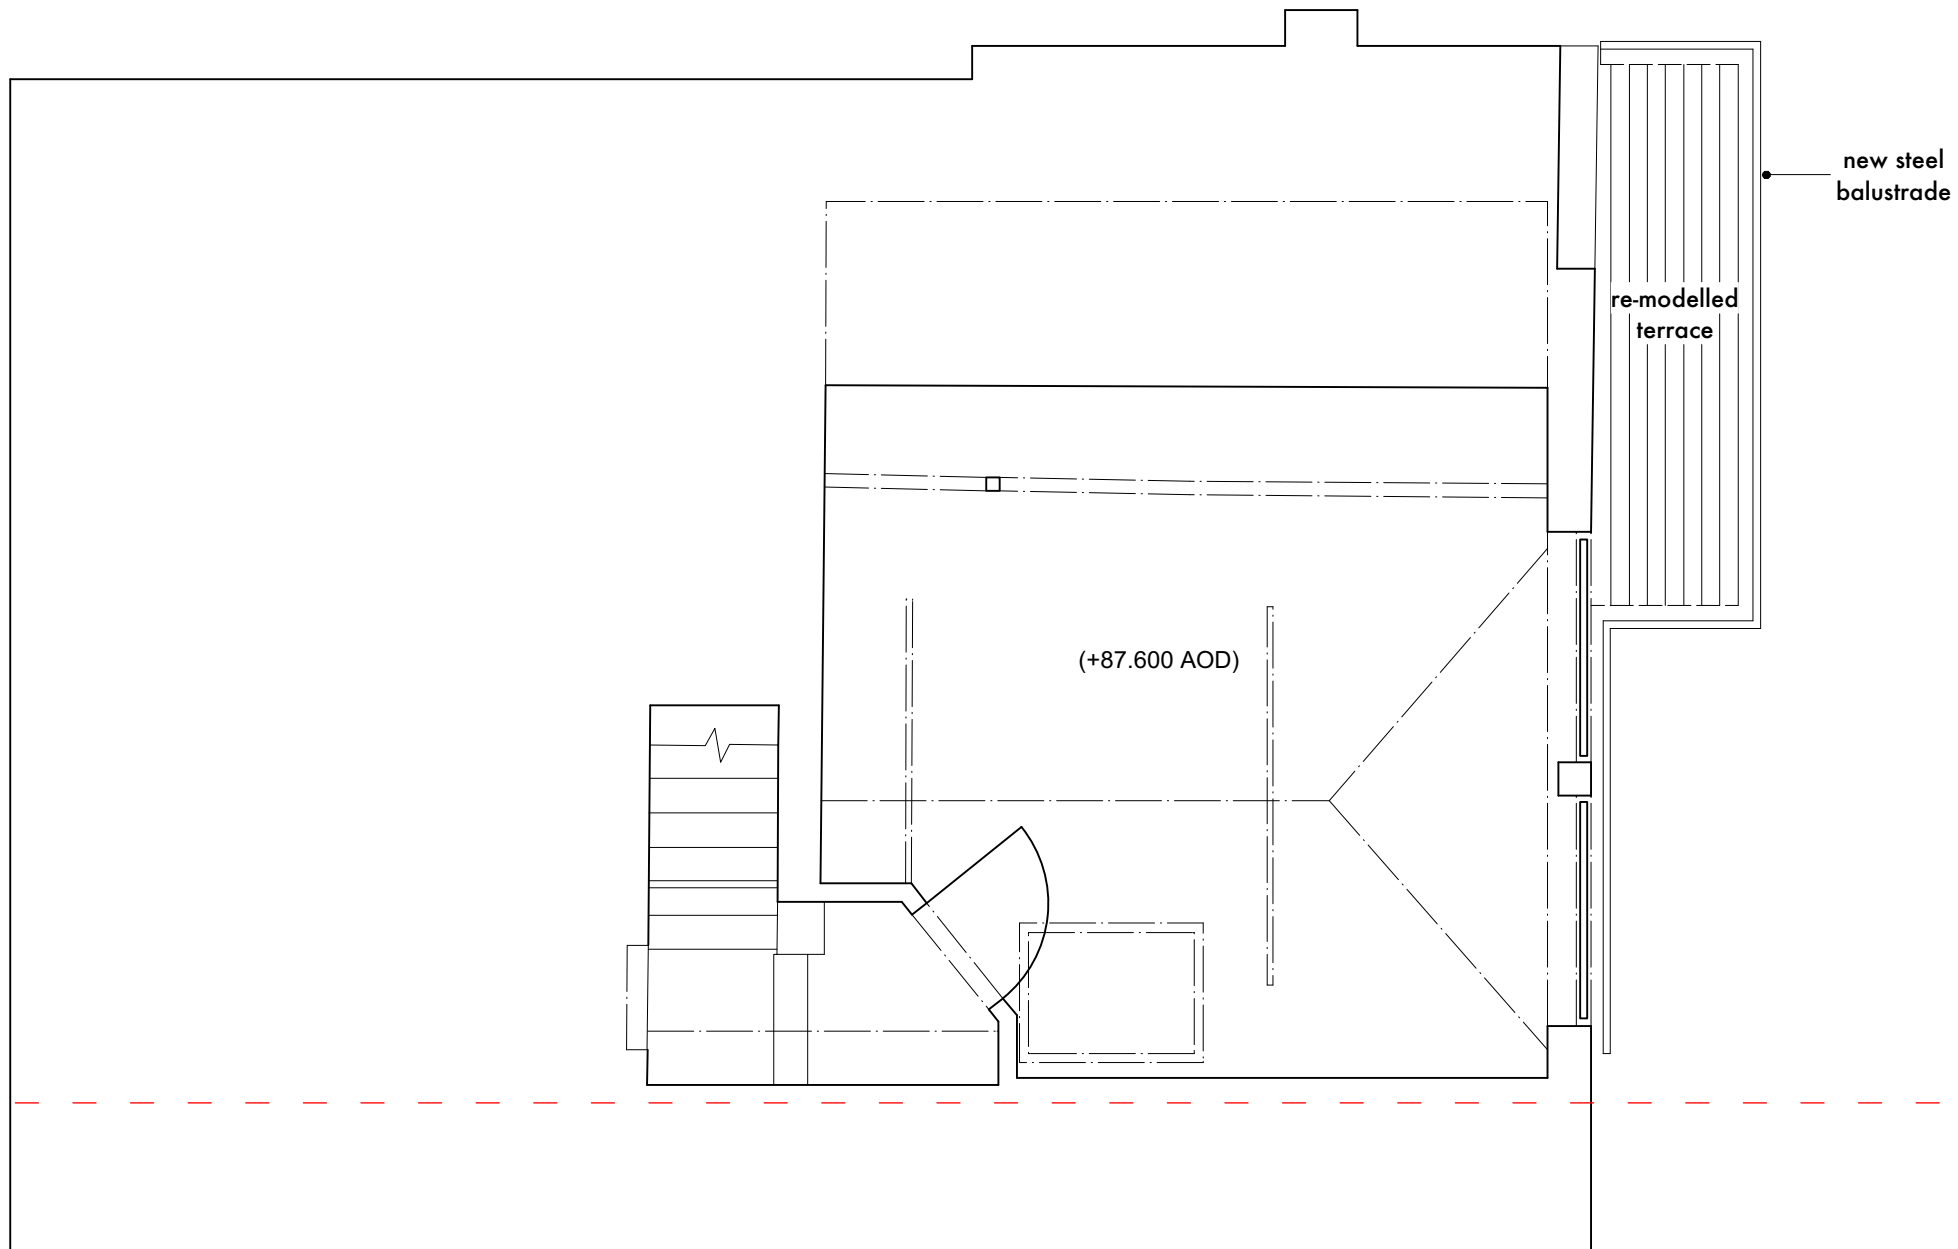

drwg  
1231

boundary  
no. 22

Notes:



Do not scale off drawing!  
Work only to noted dimensions

Check all dimensions on  
site prior to commencement

Notify the architect  
immediately of any discrepancy

Project:

24 Makepeace Avenue, N6 6EJ

Drawing Title:

2nd Floor Plan  
Proposed

Drawing No.:

2008MAK\_1102

Scale@A1:

100

Drawn:  
RP

Scale@A3:

50

First Drawn:  
26.06.20

Revision:

A

Rev. Date:

08.02.21

Checked:

RP

**PARDON CHAMBERS ARCHITECTS**