

**HOMES DESIGN**

40 WISE LANE

MILL HILL

LONDON NW7 2RE

MOB: 07946 872537

www.homesdesignltd.co.uk

title PROPOSED REAR & SIDE ELEVATIONS

Project 7A LUPTON STREET NW5 2JA


drawing no ABC182/5010

rev:


drawn by R.L. contract no. ABC182

scale 1:100 @ A3


date 02/2021

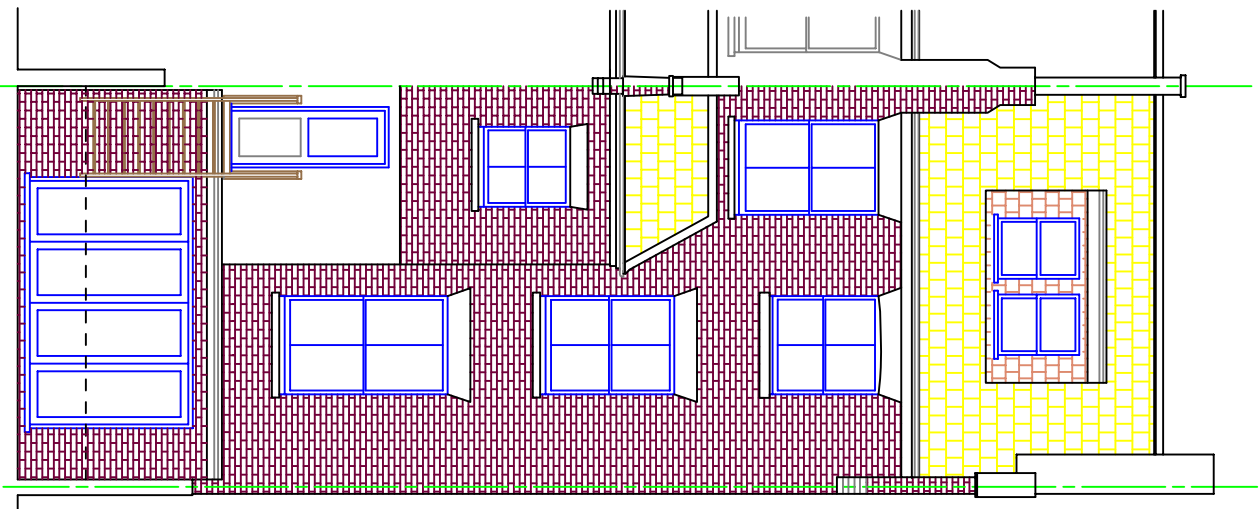

PROPOSED REAR ELEVATION

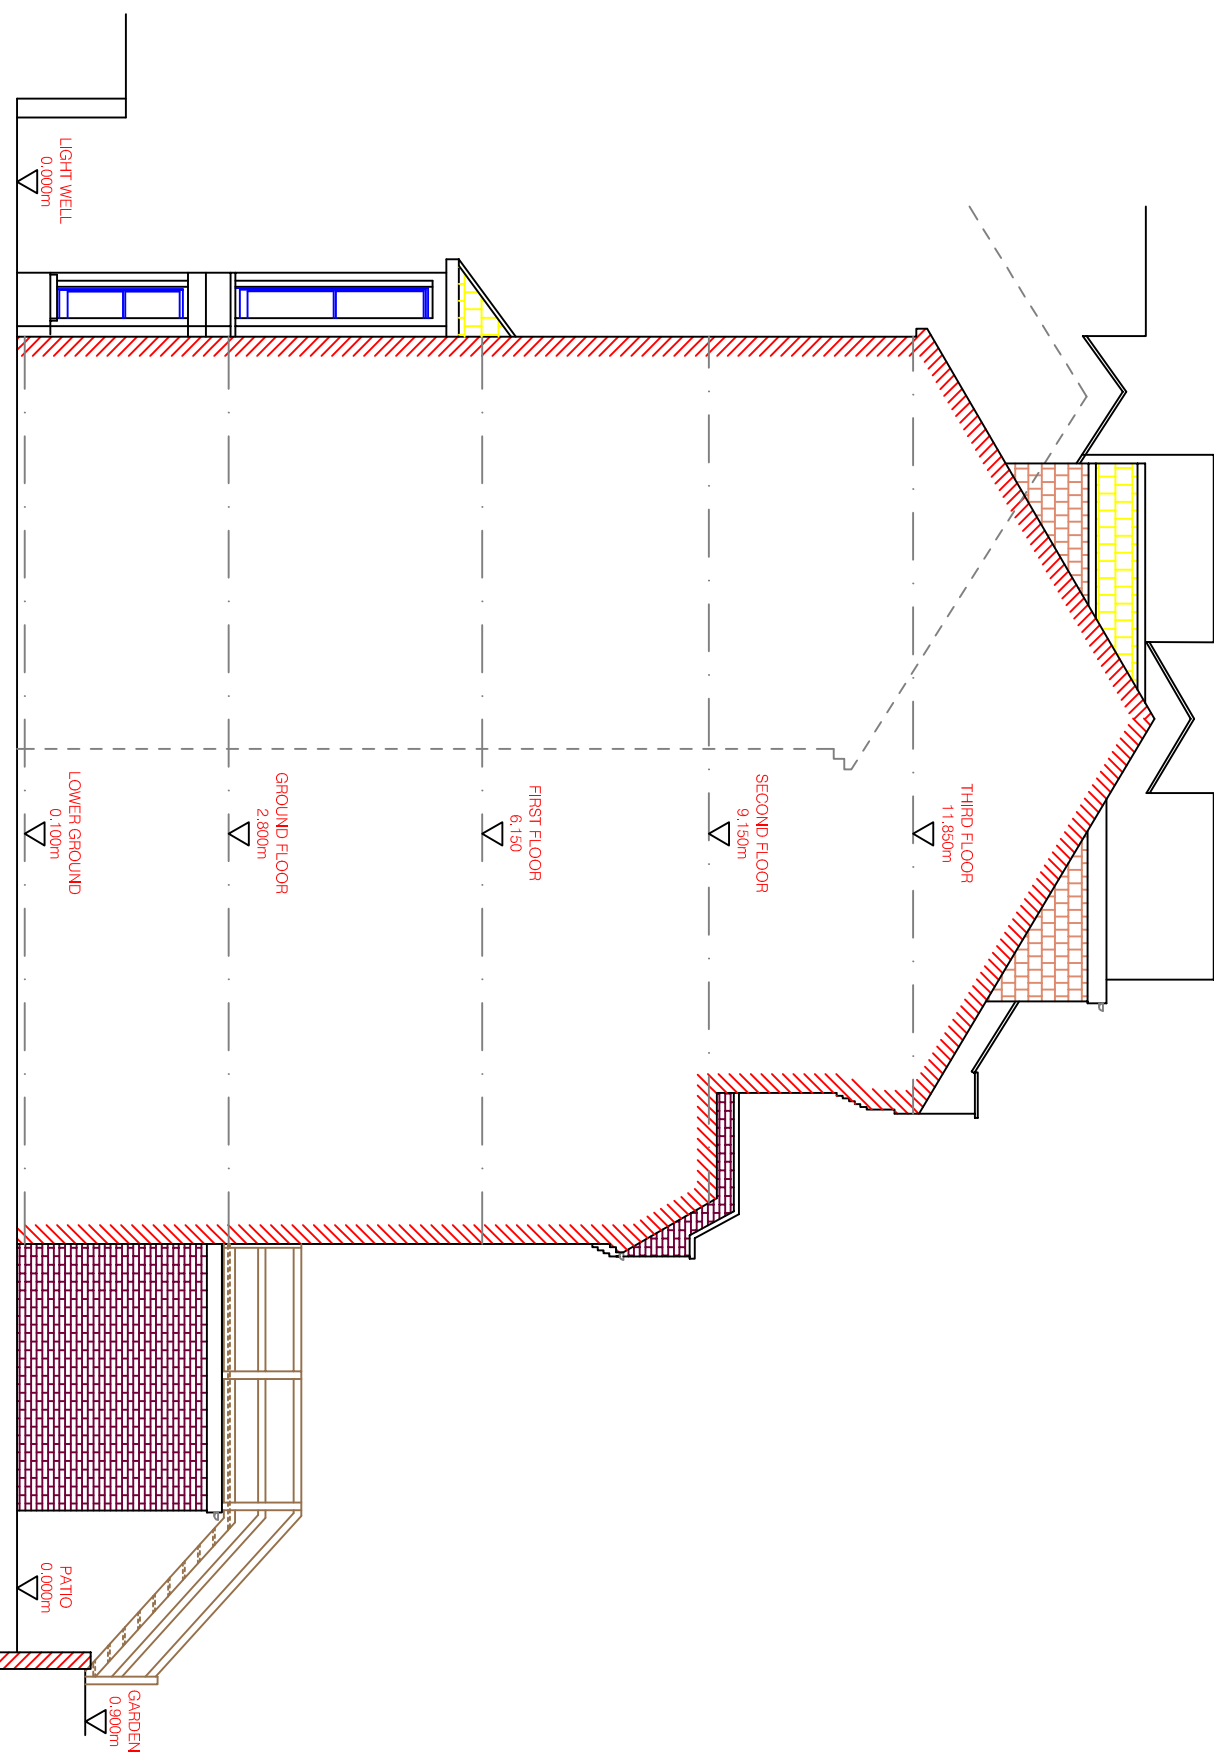

PROPOSED SIDE ELEVATION

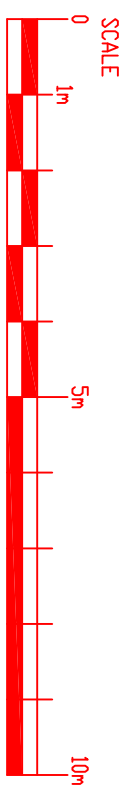

SCALE