

HOMES DESIGN

40 WISE LANE

MILL HILL

LONDON NW7 2RE

MOB: 07946 872537

www.homesdesignltd.co.uk

title PROPOSED FRONT & SIDE ELEVATIONS

project 7A LUPTON STREET NW5 2JA

drawing no ABC182/5009

rev:


drawn by R.L.

contract no. ABC182


scale 1:100 @ A3

date

02/2021

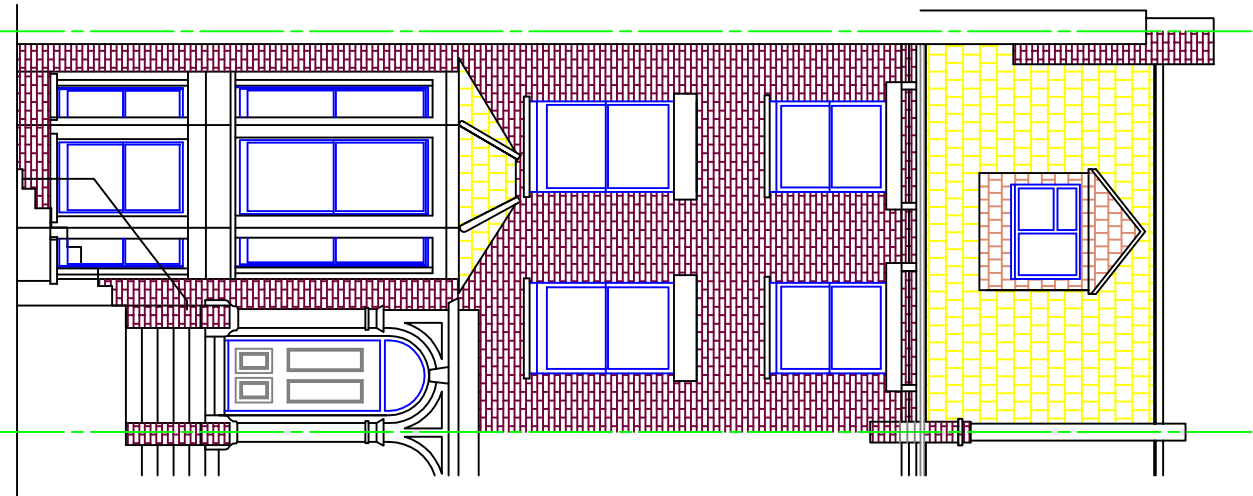

PROPOSED FRONT ELEVATION

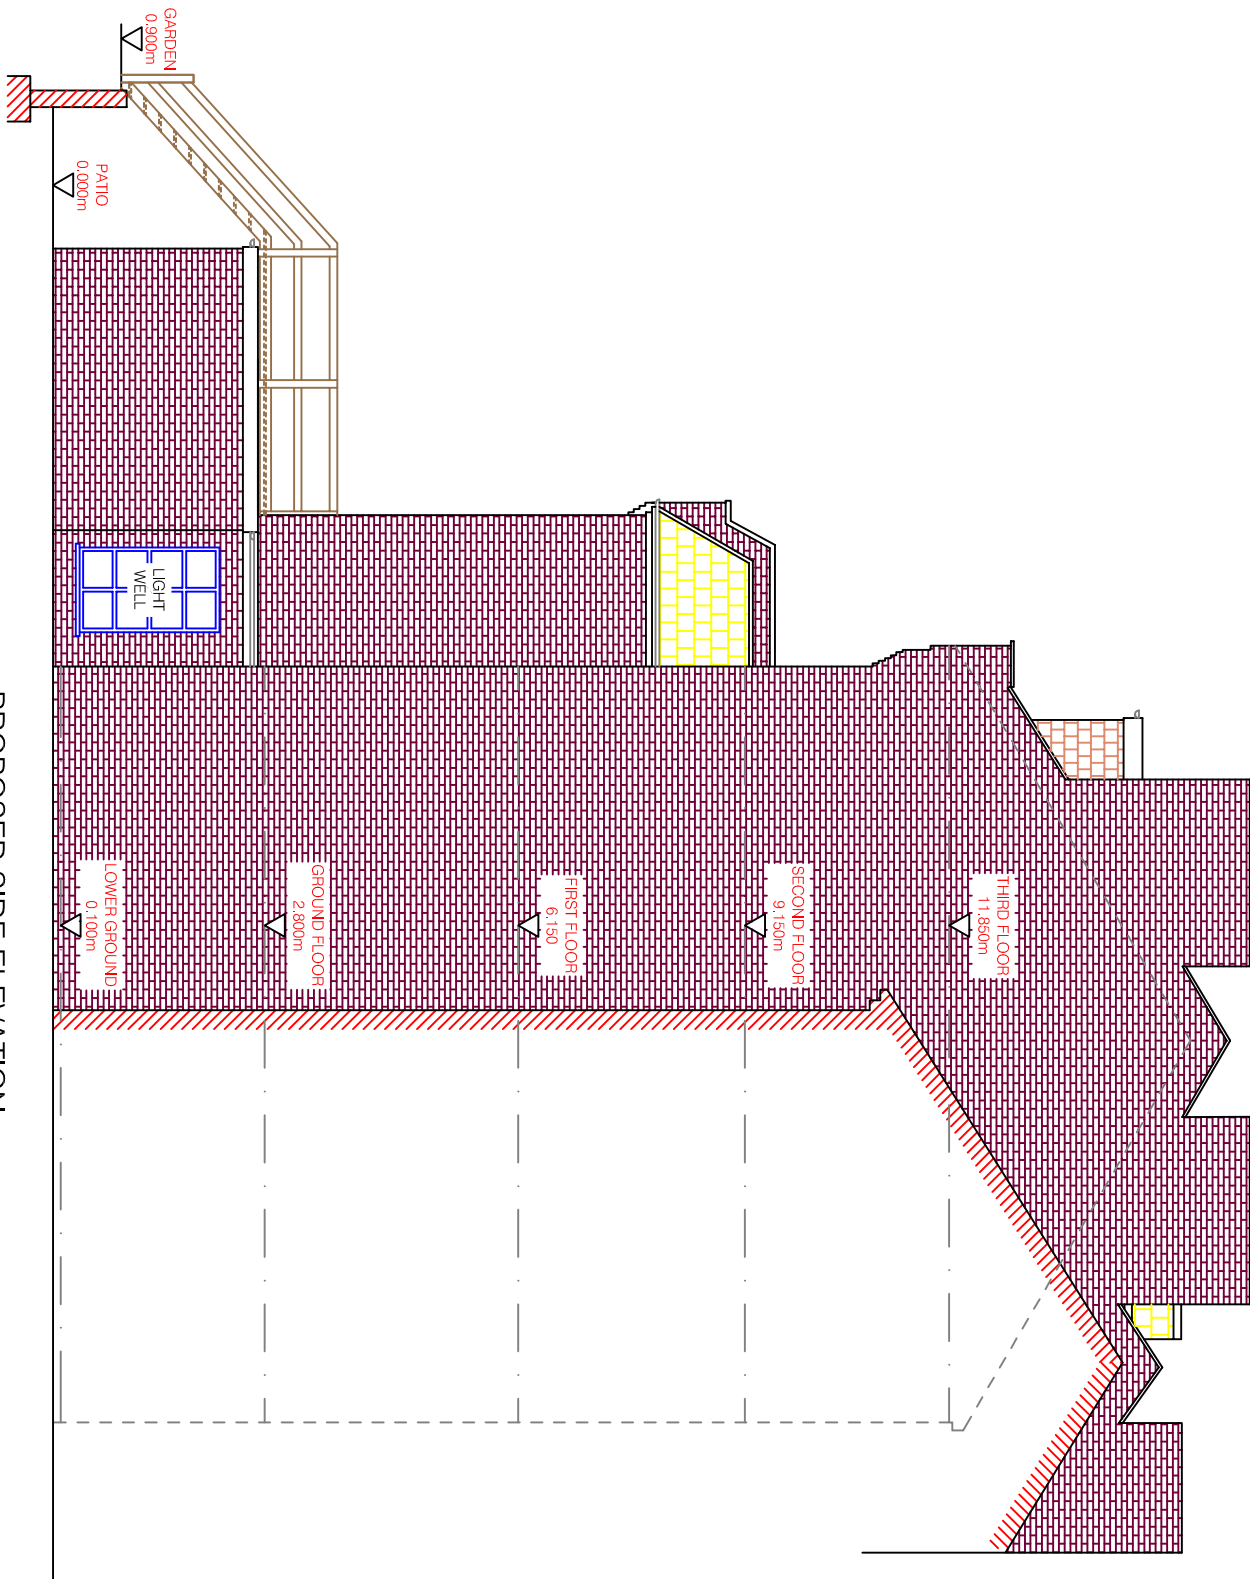

PROPOSED SIDE ELEVATION

