

HOMES DESIGN

40 WISE LANE

MILL HILL

LONDON NW7 2RE

MOB: 07946 872537

www.homesdesignltd.co.uk

title PROPOSED GROUND & 1st FLOOR PLAN

project 7A LUPTON STREET NW5 2JA

drawing no ABC182/5007


rev:

drawn by R.L

contract no. ABC182

scale 1:100 @ A3

date 02/2021

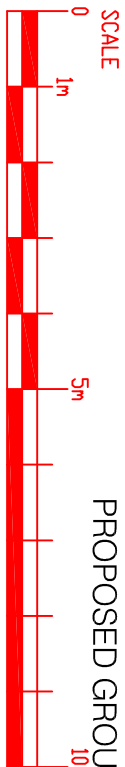

GROUND FLOOR = (H.M.O.
C4 USE) G.I.A. 52.2m²

PROPOSED GROUND FLOOR

No.7

No.5

No.9

BEDROOM 1
(G.I.A. 16.3m²)

COMMUNAL
LOUNGE
(G.I.A. 14.4m²)

ENTRANCE
HALL

WC

FLAT ROOF OVER
EXTENSION

LIGHT
WELL

LIGHT WELL

B

DN

UP

B

DN

No.5

No.9

BEDROOM 3
(G.I.A. 16.1m²)

BEDROOM 2
(G.I.A. 10.5m²)

LANDING

COMMUNAL
KITCHEN
(G.I.A. 11.6m²)

FLAT ROOF
OVER
EXTENSION

SHARED
SHOWER /
WC

LANDG

No.7

1st FLOOR = (H.M.O.
C4 USE) G.I.A. 51.9m²

PROPOSED 1st FLOOR

B