



HOMES DESIGN

40 WISE LANE
MILL HILL
LONDON
NW7 2RE
MOB: 07946 872537

info@homedesignltd.co.uk
www.homedesignltd.co.uk

title

PROPOSED LOWER GROUND FLOOR PLAN

project

7A LUPTON STREET NW5 2JA

drawing no

ABC182/5006

rev:

drawn by

R. L

contract no.


ABC182

scale

1:100 @ A3

date

02/2021

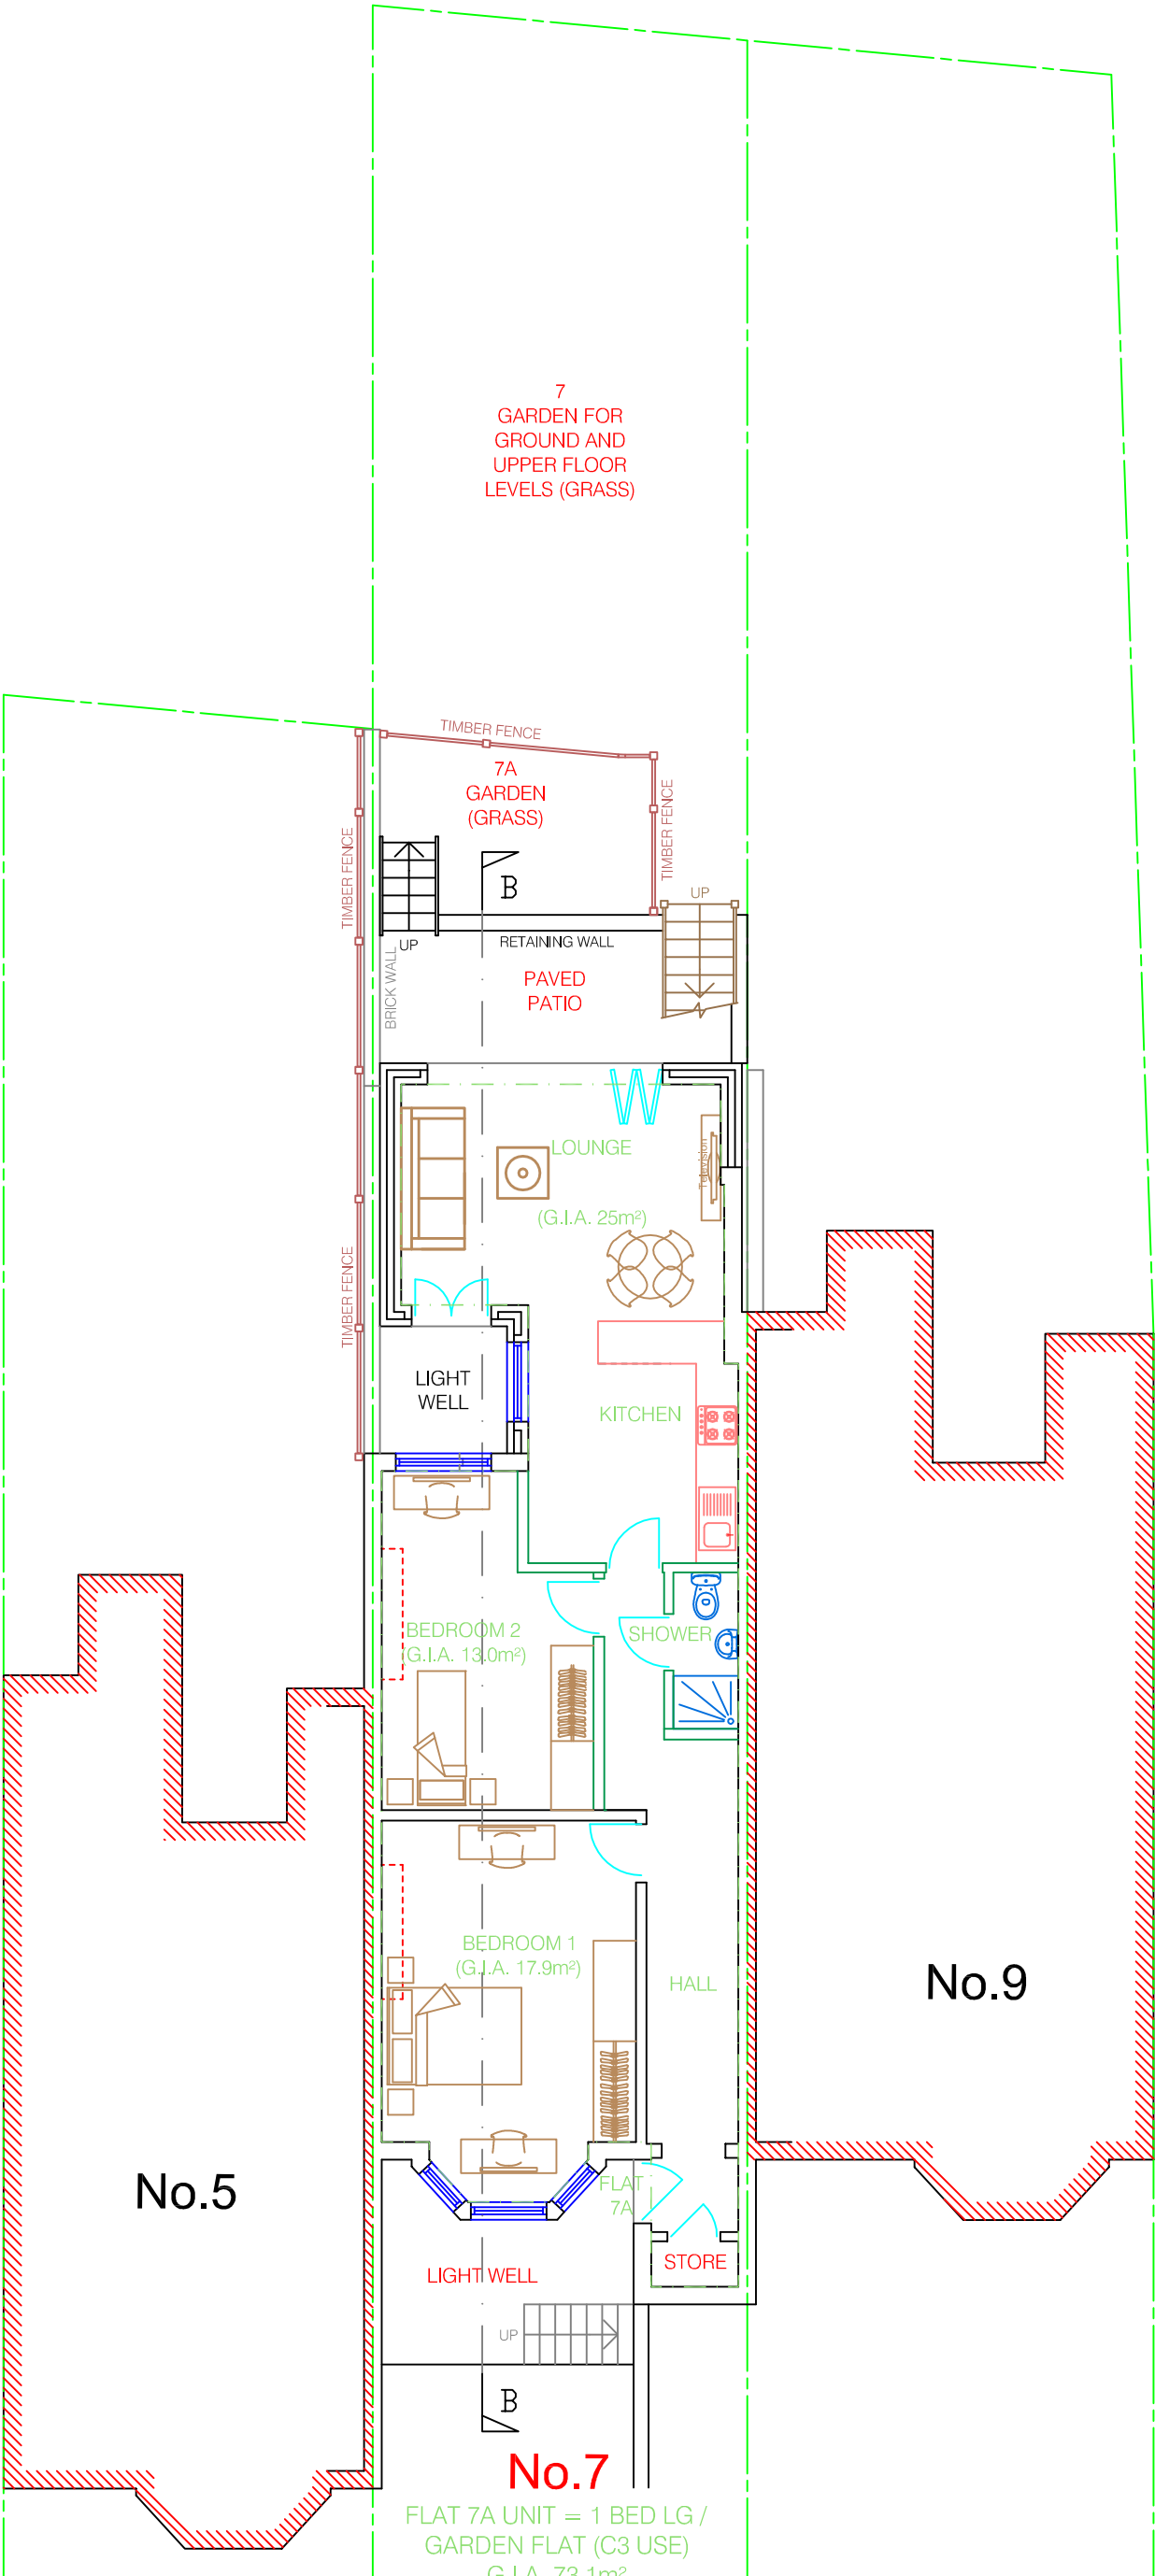

PROPOSED LOWER GROUND FLOOR

