

HOMES DESIGN

40 WISE LANE

MILL HILL

LONDON NW7 2RE

MOB: 07946 872537

www.homesdesignltd.co.uk

title EXISTING REAR & SIDE ELEVATIONS

project 7A LUPTON STREET NW5 2JA

drawing no ABC182/5004


rev:

drawn by R.L.


contract no. ABC182

scale 1:100 @ A3


date 02/2021

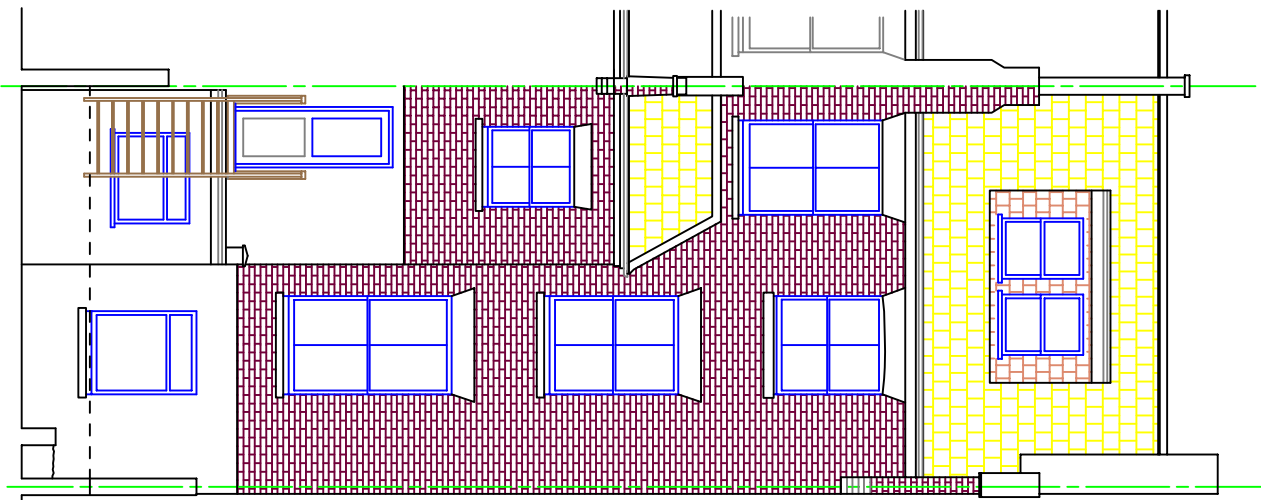

EXISTING REAR ELEVATION

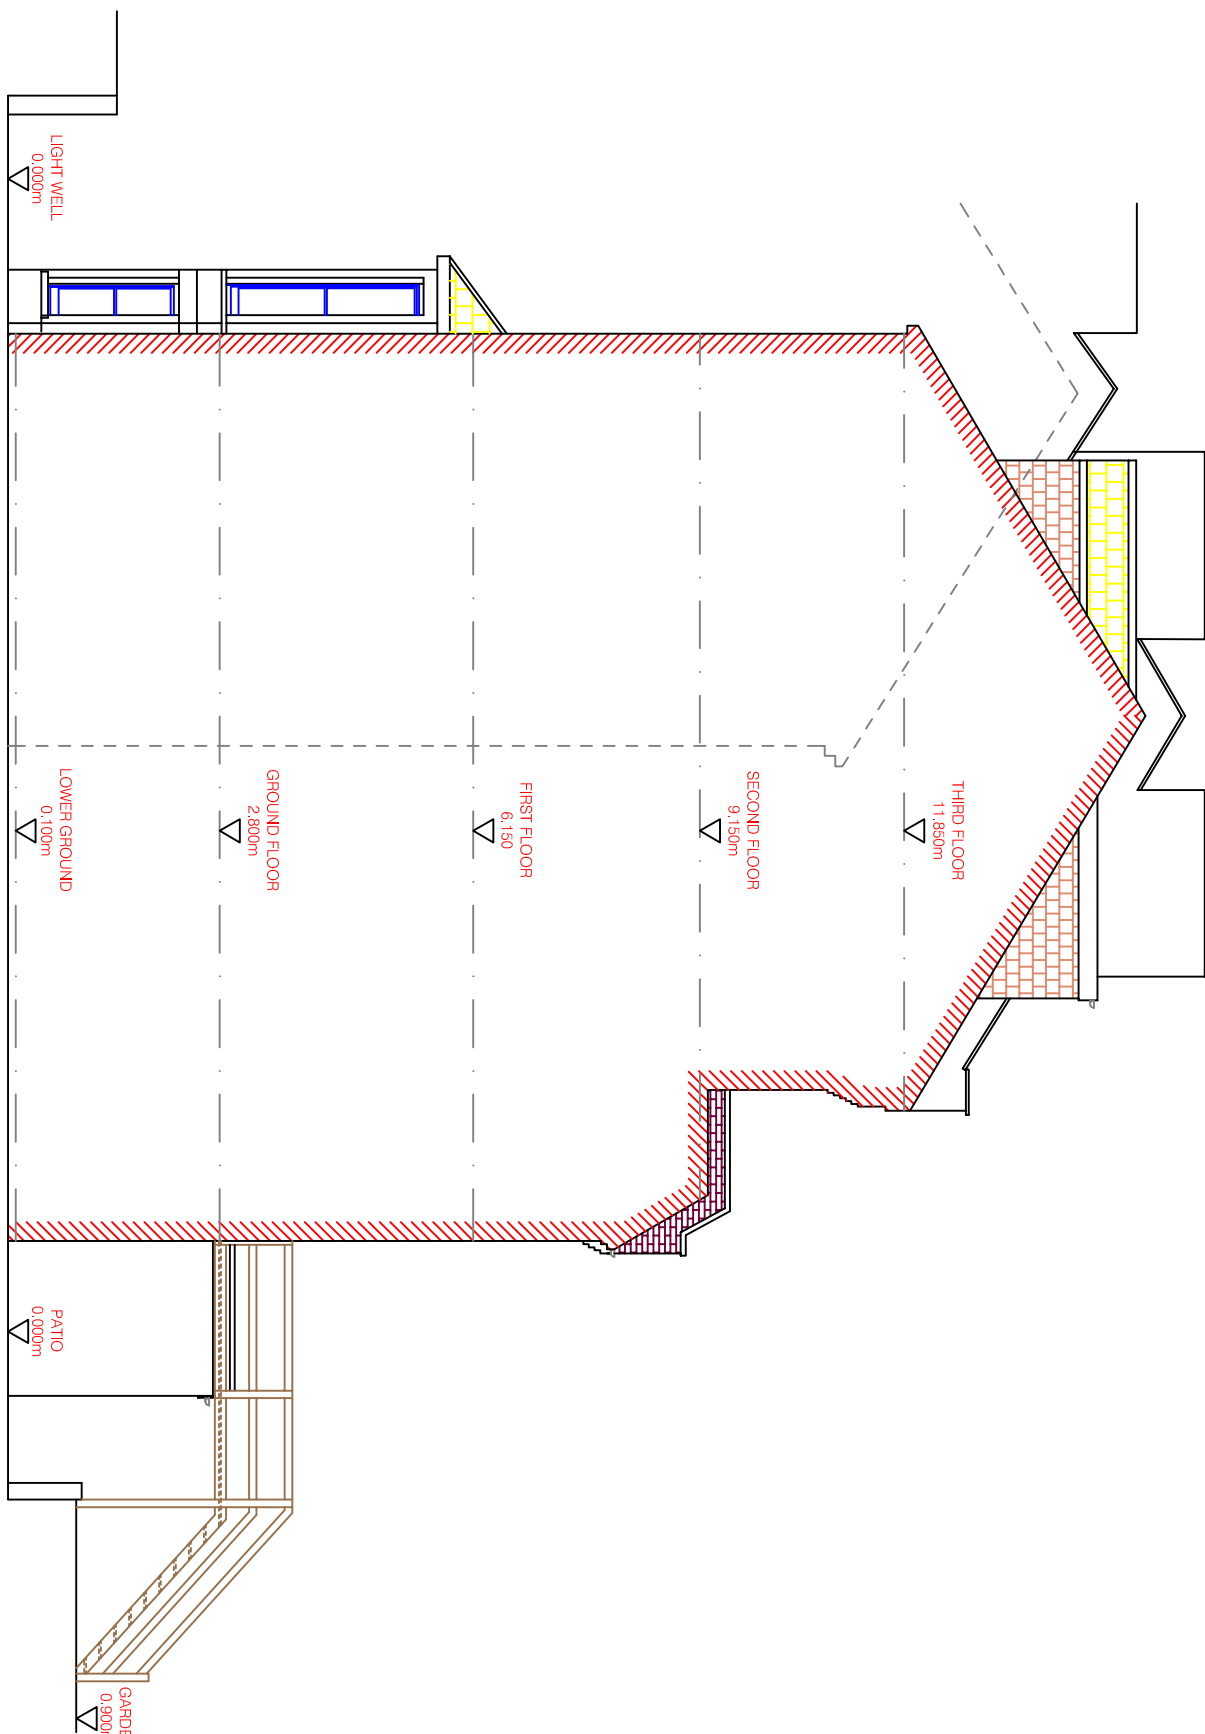

EXISTING SIDE ELEVATION

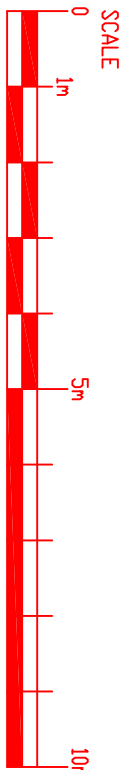

SCALE

1m

5m

10m