

HOMES DESIGN

40 WISE LANE

MILL HILL

LONDON NW7 2RE

MOB: 07946 872537

www.homesdesignltd.co.uk

title EXISTING GROUND & 1st FLOOR PLAN

project 7A LUPTON STREET NW5 2JA

drawing no ABC182/5001


rev:

drawn by R.L

contract no. ABC182

scale 1:100 @ A3

date 02/2021

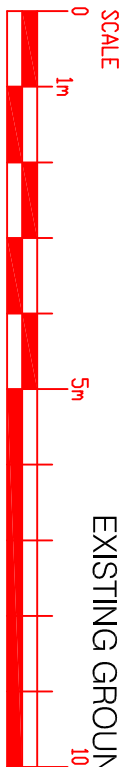

GROUND FLOOR = (H.M.O.
C4 USE) G.I.A. 52.2m²

EXISTING GROUND FLOOR

No.7

No.5

No.9

COMMUNAL
LOUNGE
(G.I.A. 14.4m²)

BEDROOM 1
(G.I.A. 16.3m²)

ENTRANCE
HALL

WC

SHARED
UTILITY

LIGHT WELL

A

DN

UP

A

DN

DN

No.7

No.5

No.9

BEDROOM 2
(G.I.A. 10.5m²)

BEDROOM-3
(G.I.A. 16.1m²)

COMMUNAL
KITCHEN
(G.I.A. 11.6m²)

LANDING

SHARED
SHOWER /
WC

LANDG

A

A

1st FLOOR = (H.M.O.
C4 USE) G.I.A. 51.9m²

EXISTING 1st FLOOR