



 

40 WISE LANE  
MILL HILL  
LONDON  
NW7 2RE  
MOB: 07946 872537

info@homedesignltd.co.uk  
www.homedesignltd.co.uk

|            |             |                                  |         |
|------------|-------------|----------------------------------|---------|
| title      |             | EXISTING LOWER GROUND FLOOR PLAN |         |
| project    |             | 7A LUPTON STREET NW5 2JA         |         |
| drawing no | ABC182/5000 | rev:                             |         |
| drawn by   | R. L        | contract no.                     | ABC182  |
| scale      | 1:100 @ A3  | date                             | 02/2021 |

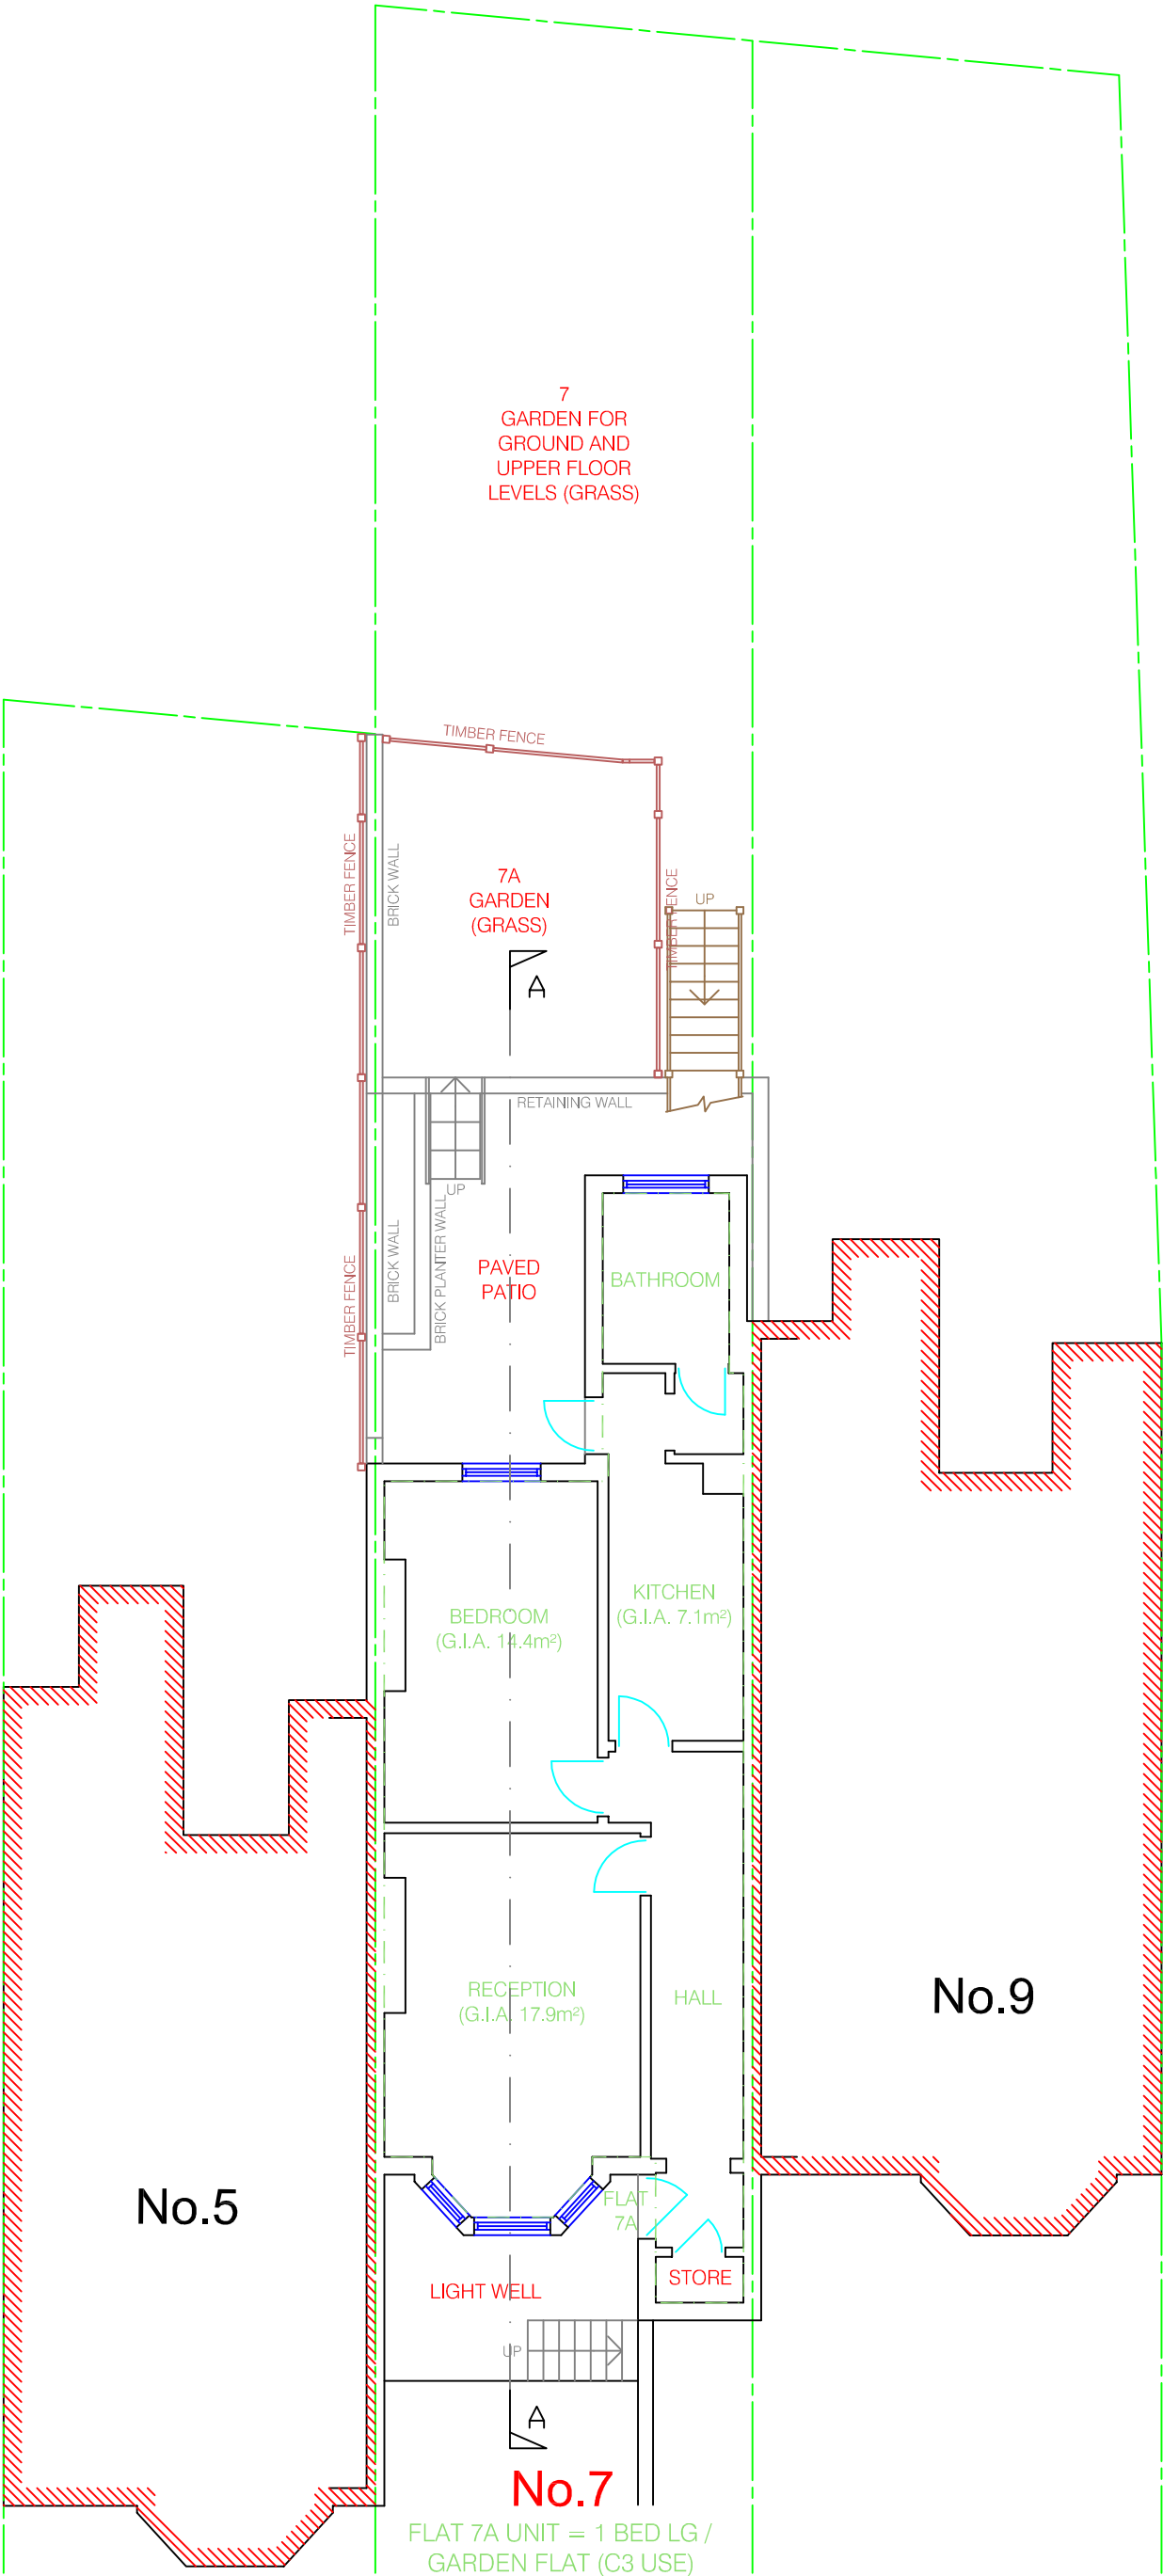

EXISTING LOWER GROUND FLOOR