


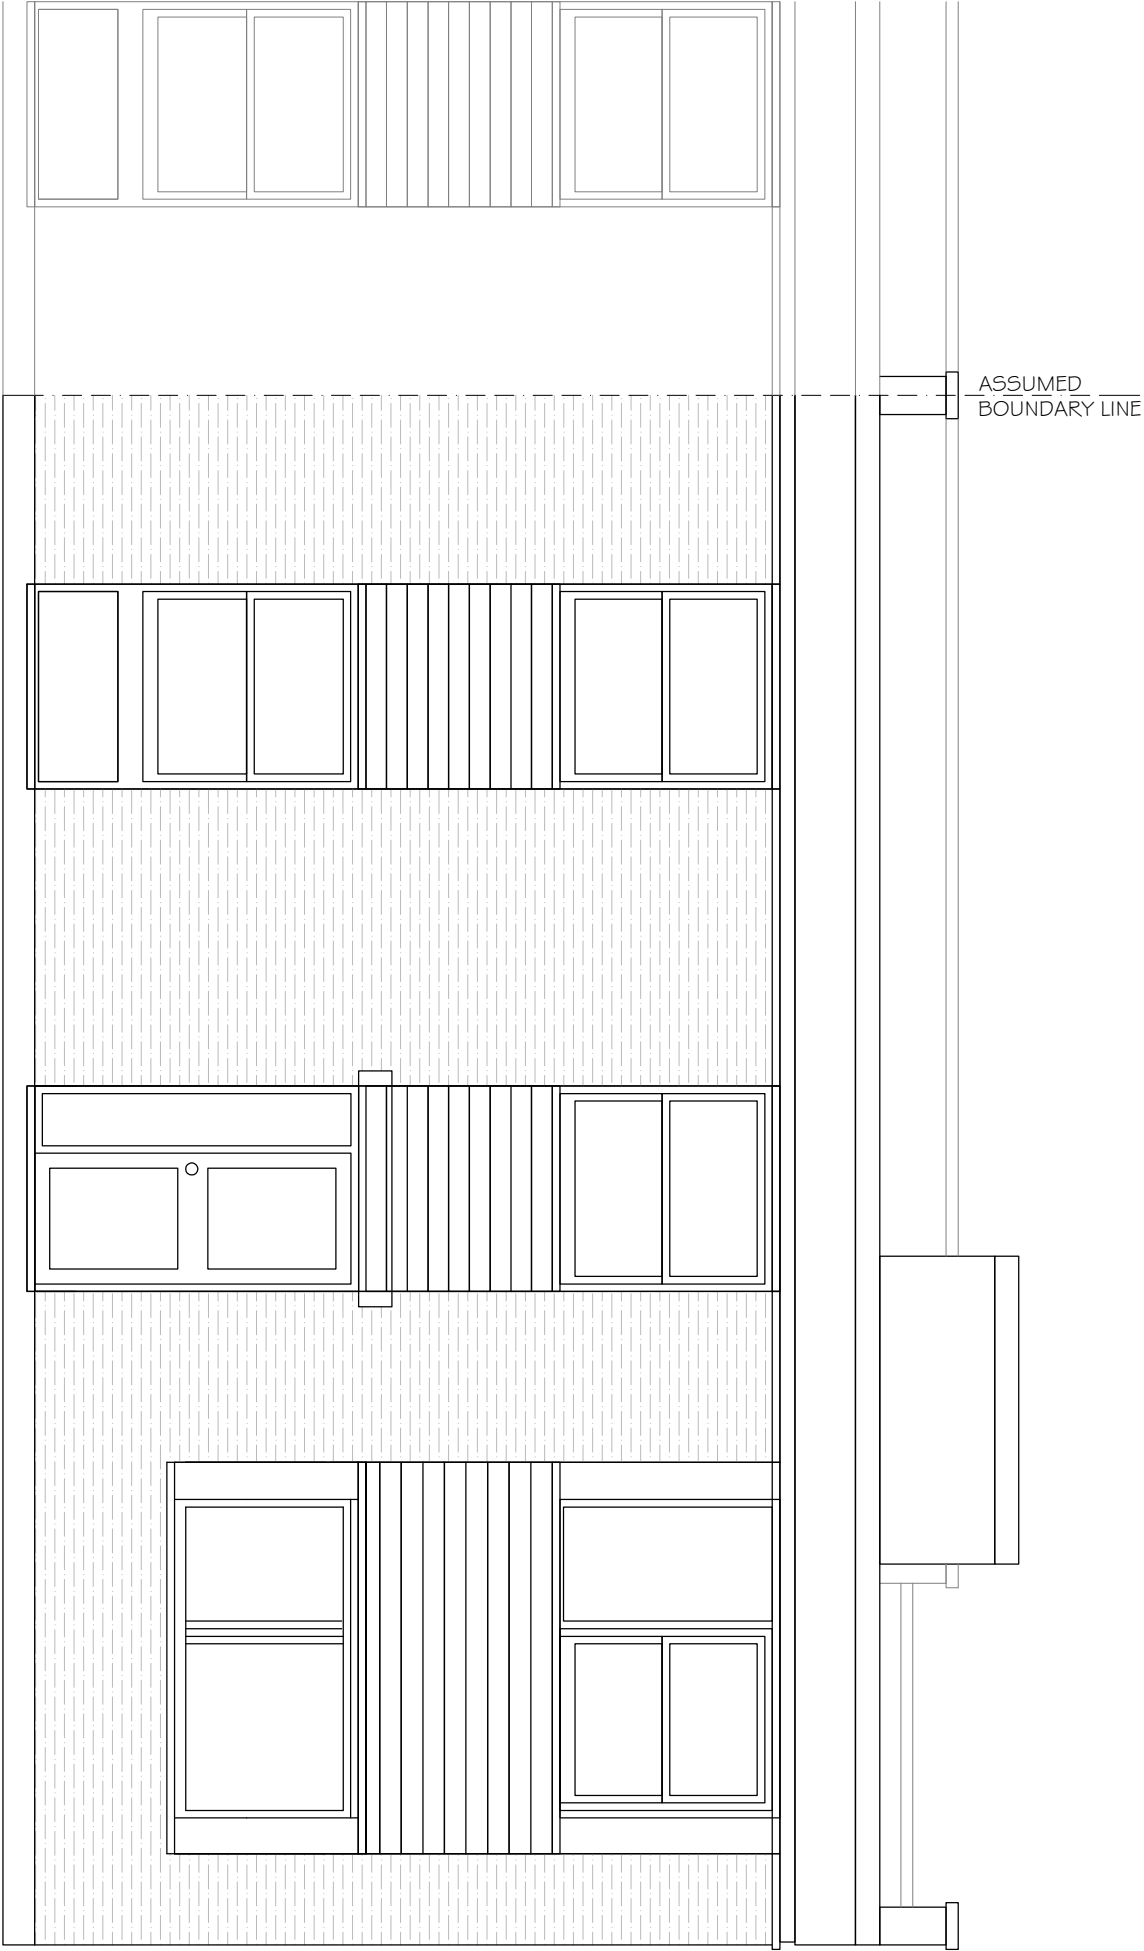

22 QUICKSWOOD

NOTES

1. Do not scale from this drawing.
2. All dimensions are to be confirmed by the contractor and each element must be in accordance with the specification.
3. Report all drawing errors, omissions and discrepancies to the architect/designer.

KASIA WHITFIELD DESIGN

KASIAWHITFIELD@GMAIL.COM
T: 020 7386862
M: 0798903533

JOB 22 QUICKSWOOD
LONDON NW3 3RS

TITLE EXISTING FRONT ELEVATION (EAST)

DATE	SCALE	STATUS
2021.02.12	1:50@A3	EXISTING
PROJECT NO.	DRAWING NO.	REVISION

Q22 EX4

0m

5m