


REVISIONS  
REV/ DATE REVISION NOTES:

KEY

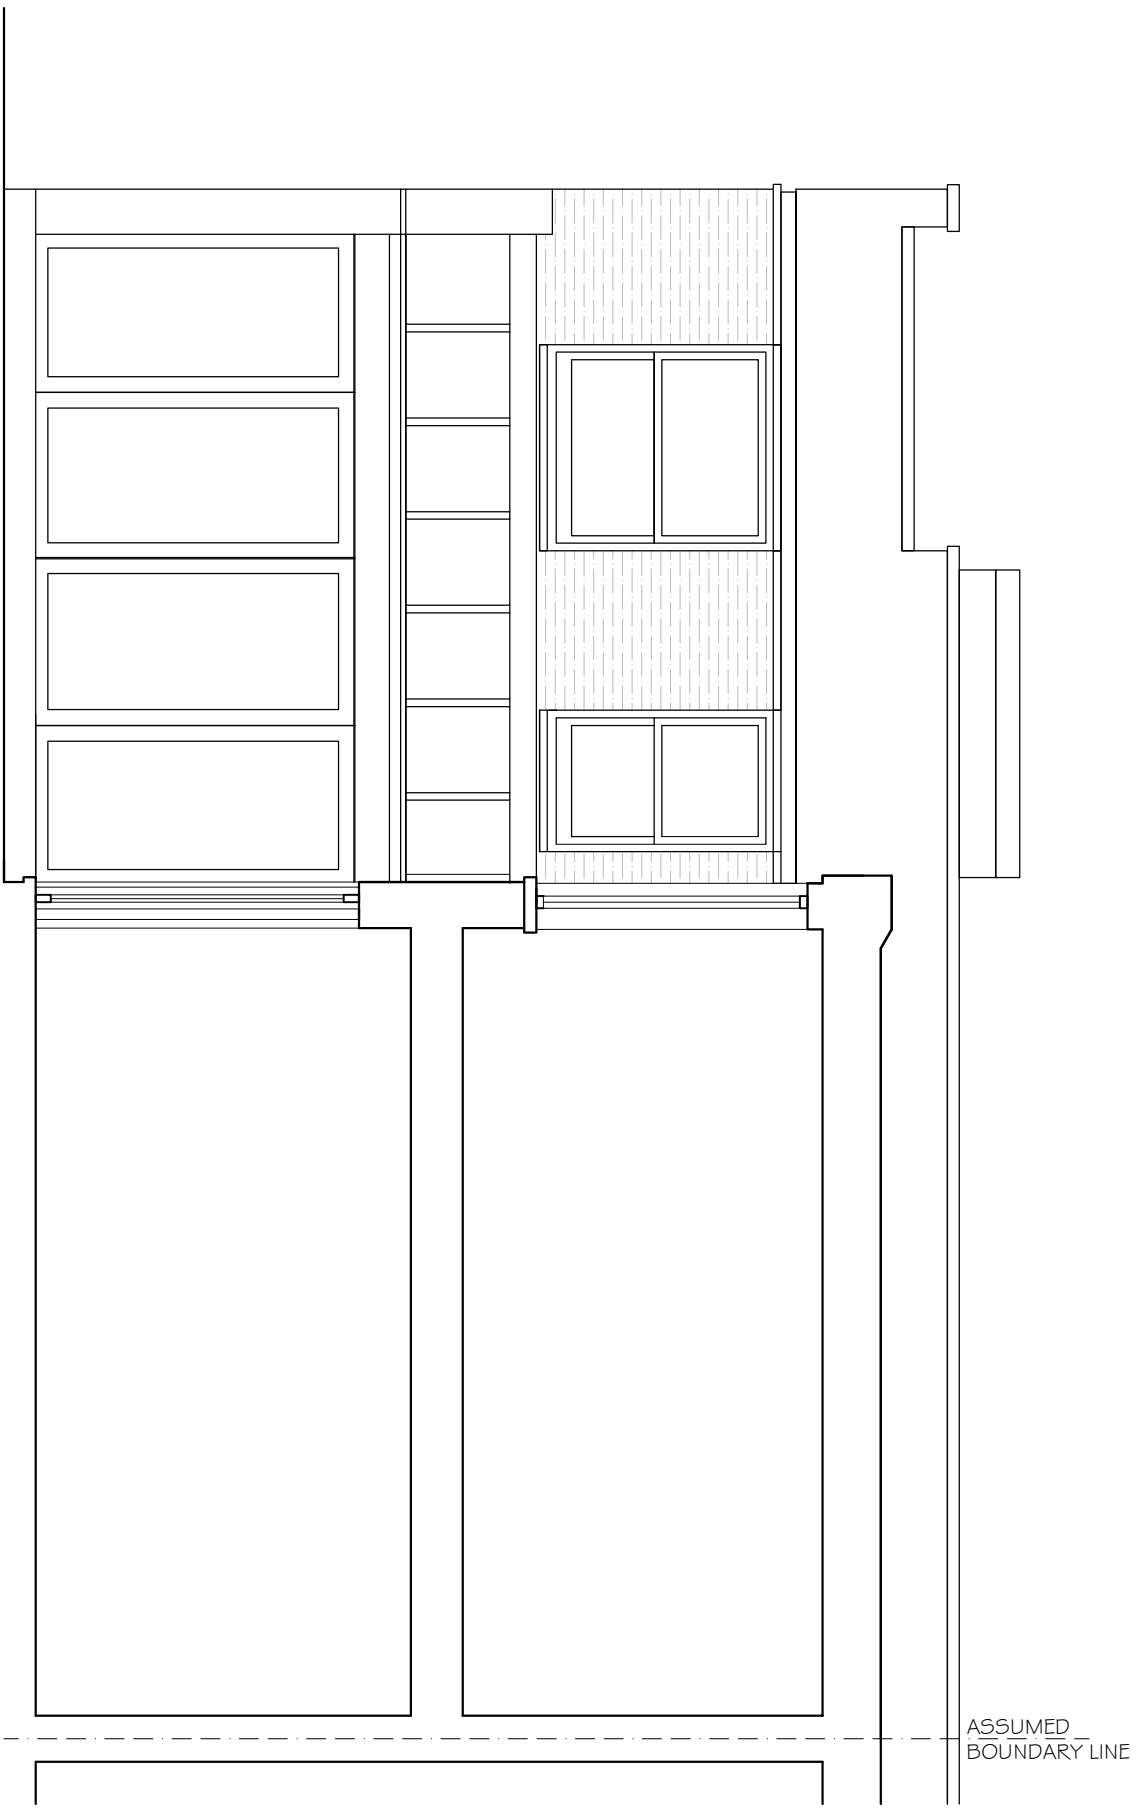

22 QUICKSWOOD

0m

5m

NOTES

1. Do not scale & do not rely on this drawing.
2. All dimensions are in millimeters unless otherwise stated.
3. Report all drawing errors, omissions and discrepancies to the architect/designer.

**KASIA WHITEFIELD DESIGN**

KASIA WHITEFIELD@GMAIL.COM  
1, 2021, WIMBORNE  
M: 07886203533

JOB 22 QUICKSWOOD  
LONDON NW3 3RS  
TITLE EXISTING REAR ELEVATION (WEST)

DATE	SCALE	STATUS
2021.02.12	1:50@A3	EXISTING

PROJECT NO.	DRAWING NO.	REVISION
Q22	EX6	