


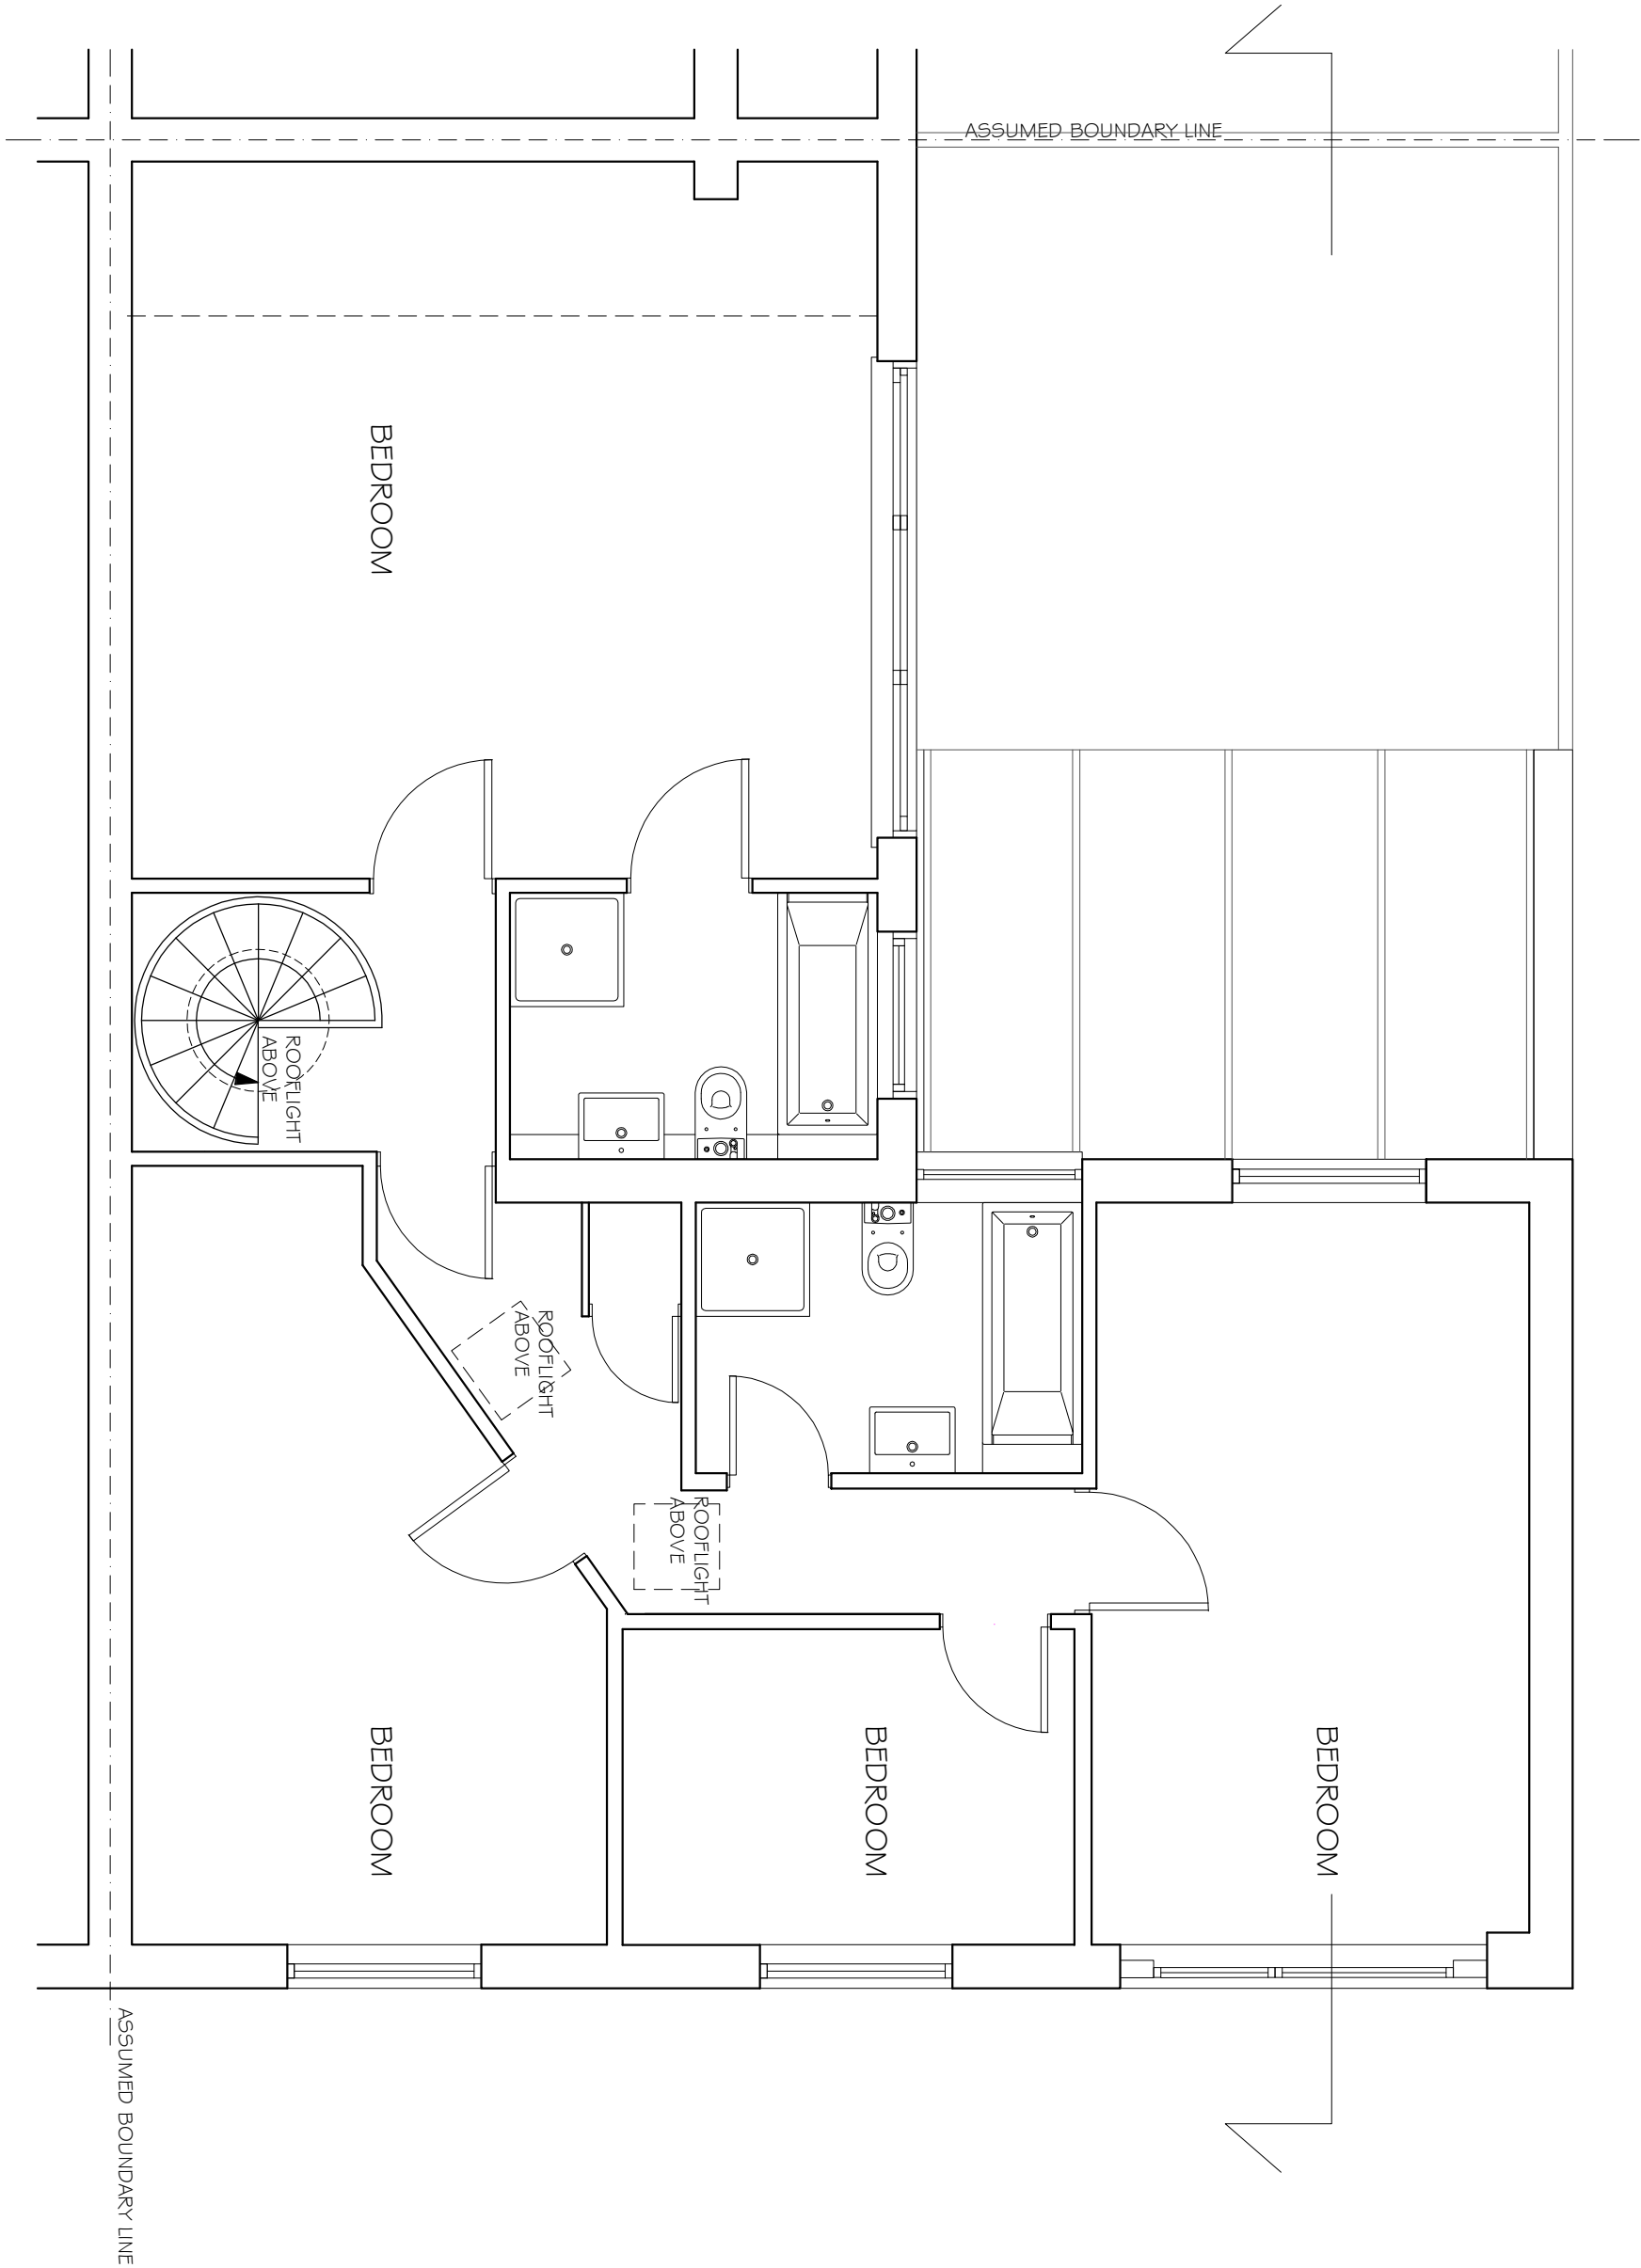

KEY



NOTES

1. Do not scale from this drawing.
2. All dimensions are given in millimetres by the contractor and each element must be in its position.
3. Report all drawing errors, omissions and discrepancies to the architect/designer.

KASIA WHITFIELD DESIGN

KASIAWHITFIELD@GMAIL.COM
T: 020 7386868
M: 07989035353

JOB 22 QUICKSWOOD
LONDON NW3 3RS

TITLE EXISTING FIRST FLOOR PLAN

DATE	SCALE	STATUS
2021.02.12	1:50@A3	EXISTING
PROJECT NO.	DRAWING NO.	REVISION
Q22	EX1	