


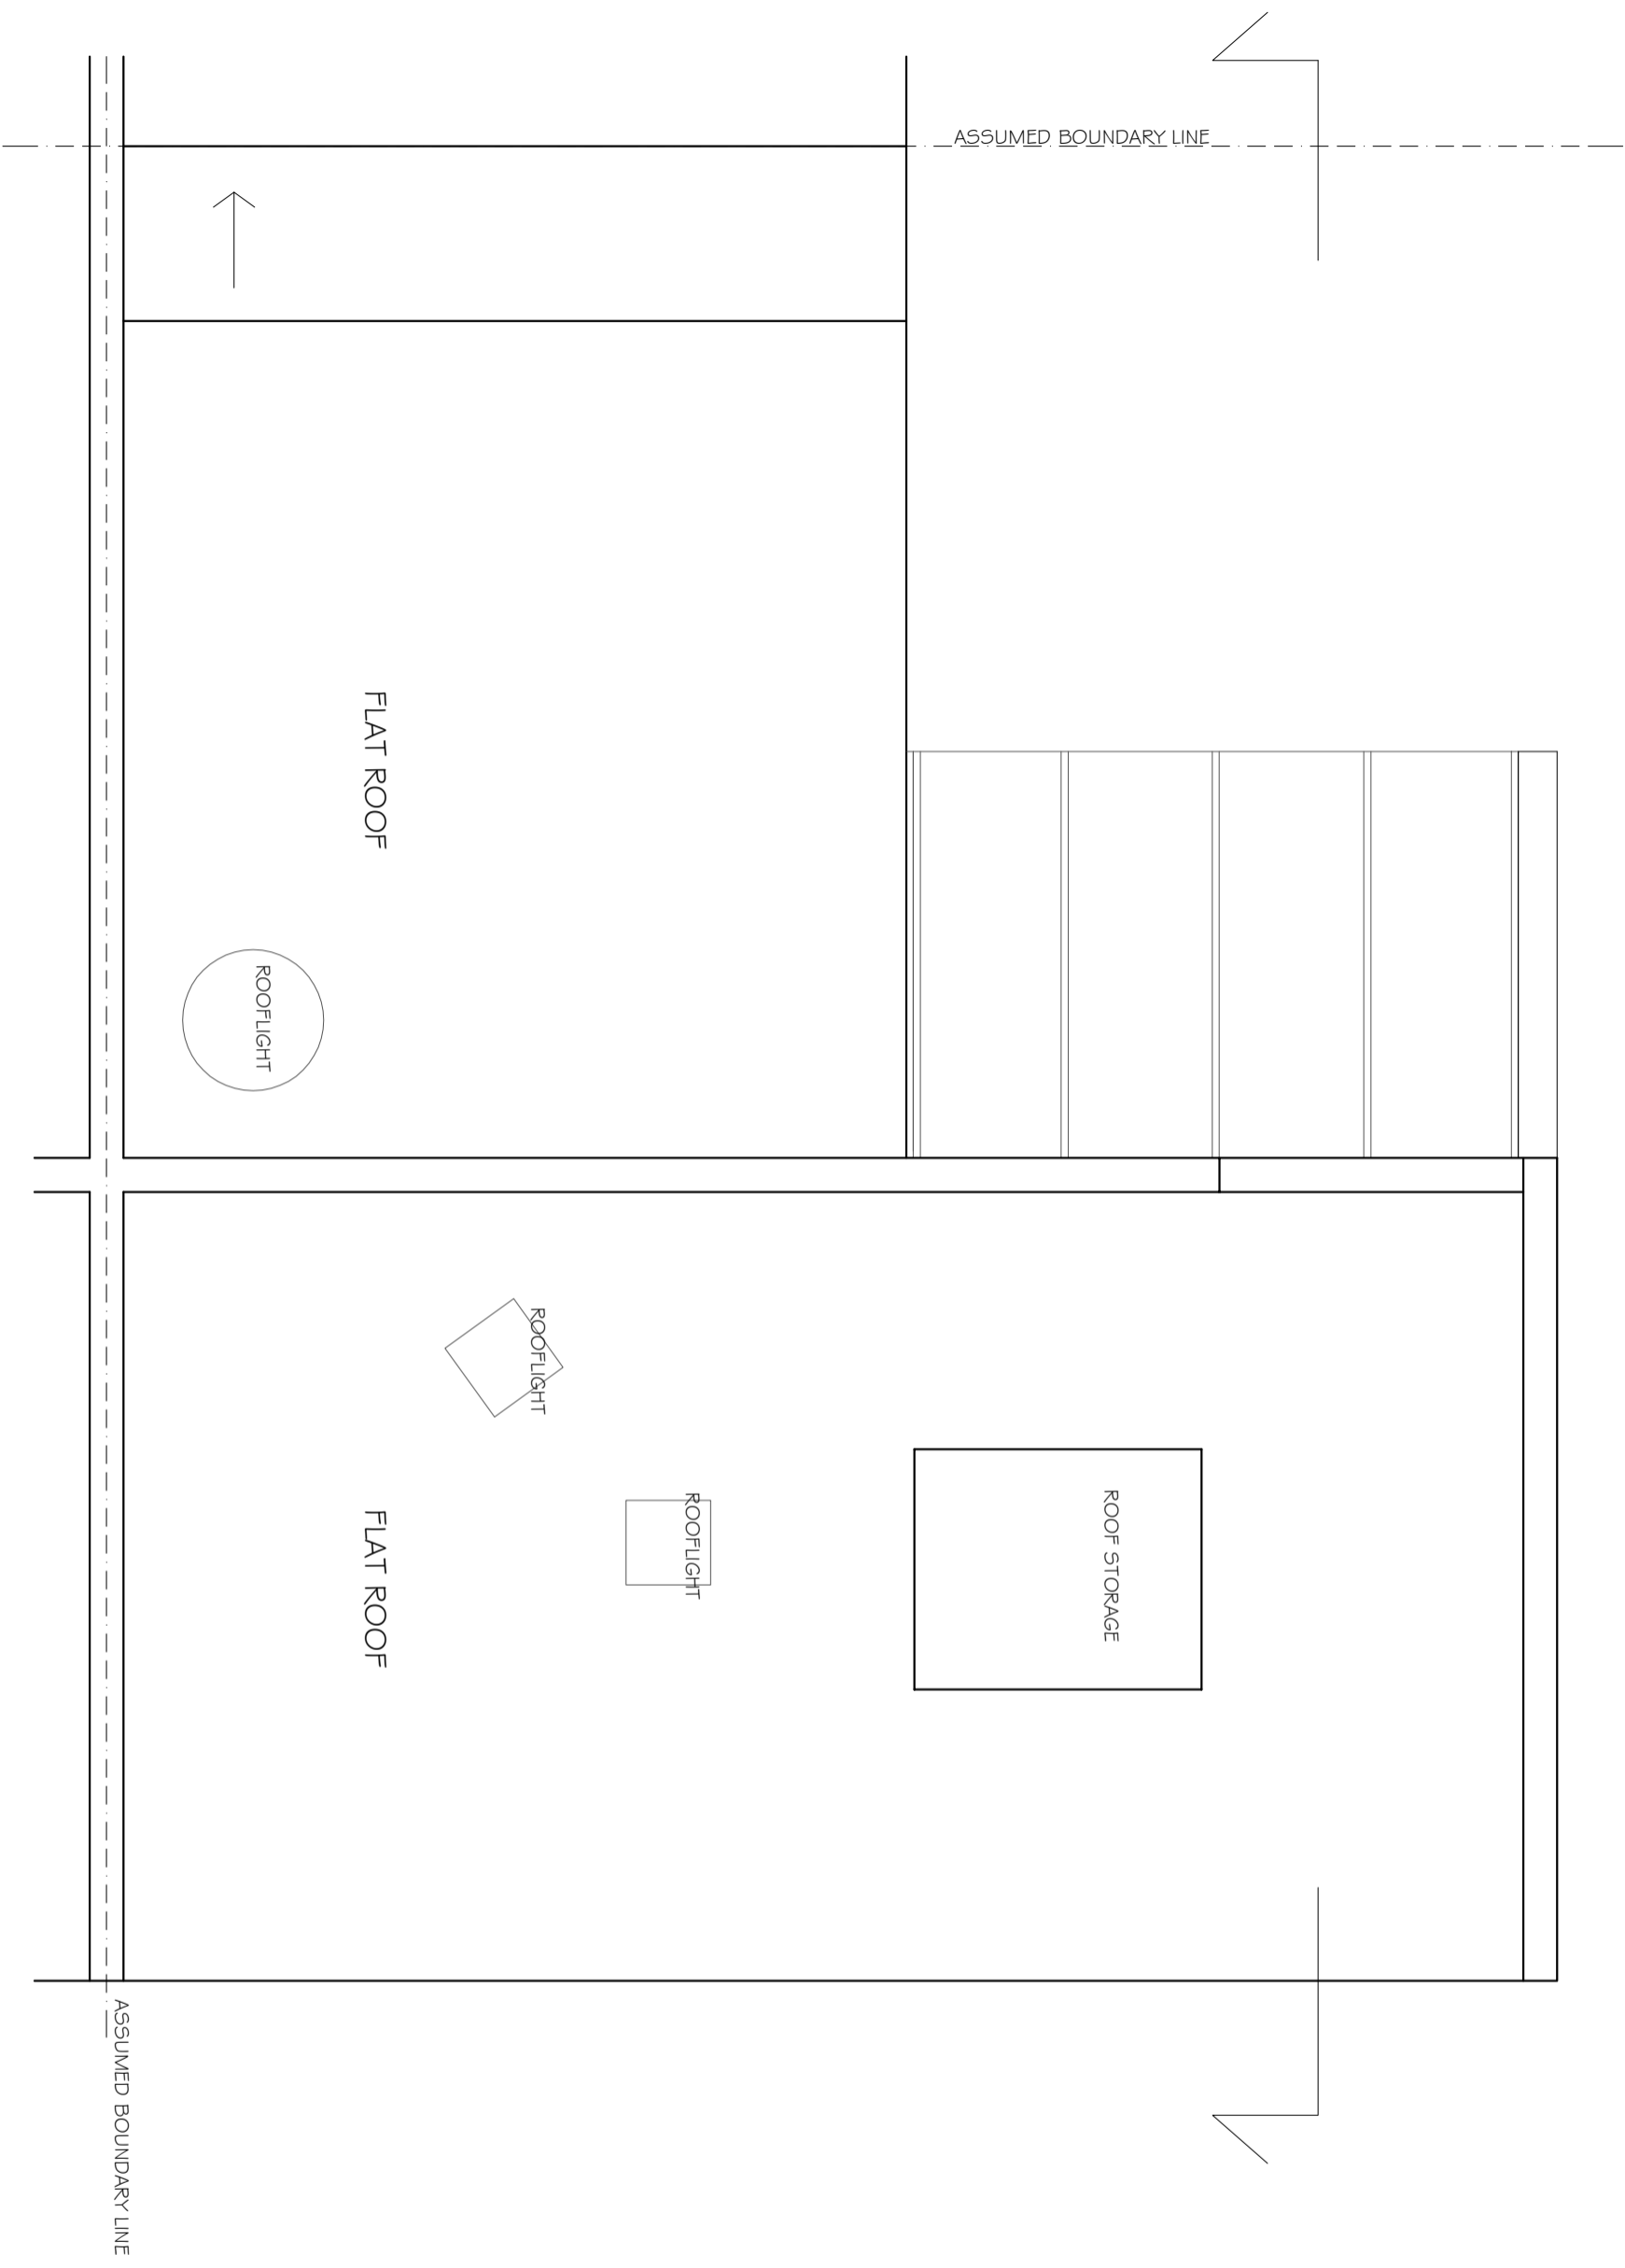

KEY



NOTES  
1. Do not scale & cut this drawing.  
2. Report all drawing errors, omissions and discrepancies to the architect/designer.  
3. Report all drawing errors, omissions and discrepancies to the architect/designer.

**KASIA WHITFIELD DESIGN**

KASIA WHITFIELD@GMAIL.COM  
TEL: 020 79863533  
M: 0798635353

JOB  
22 QUICKSWOOD  
LONDON NW3 3RS  
TITLE  
EXISTING ROOF PLAN

| DATE       | SCALE   | STATUS   |
|------------|---------|----------|
| 2021.02.12 | 1:50@A3 | EXISTING |

| PROJECT NO. | DRAWING NO. | REVISION |
|-------------|-------------|----------|
| Q22         | EX2         |          |