


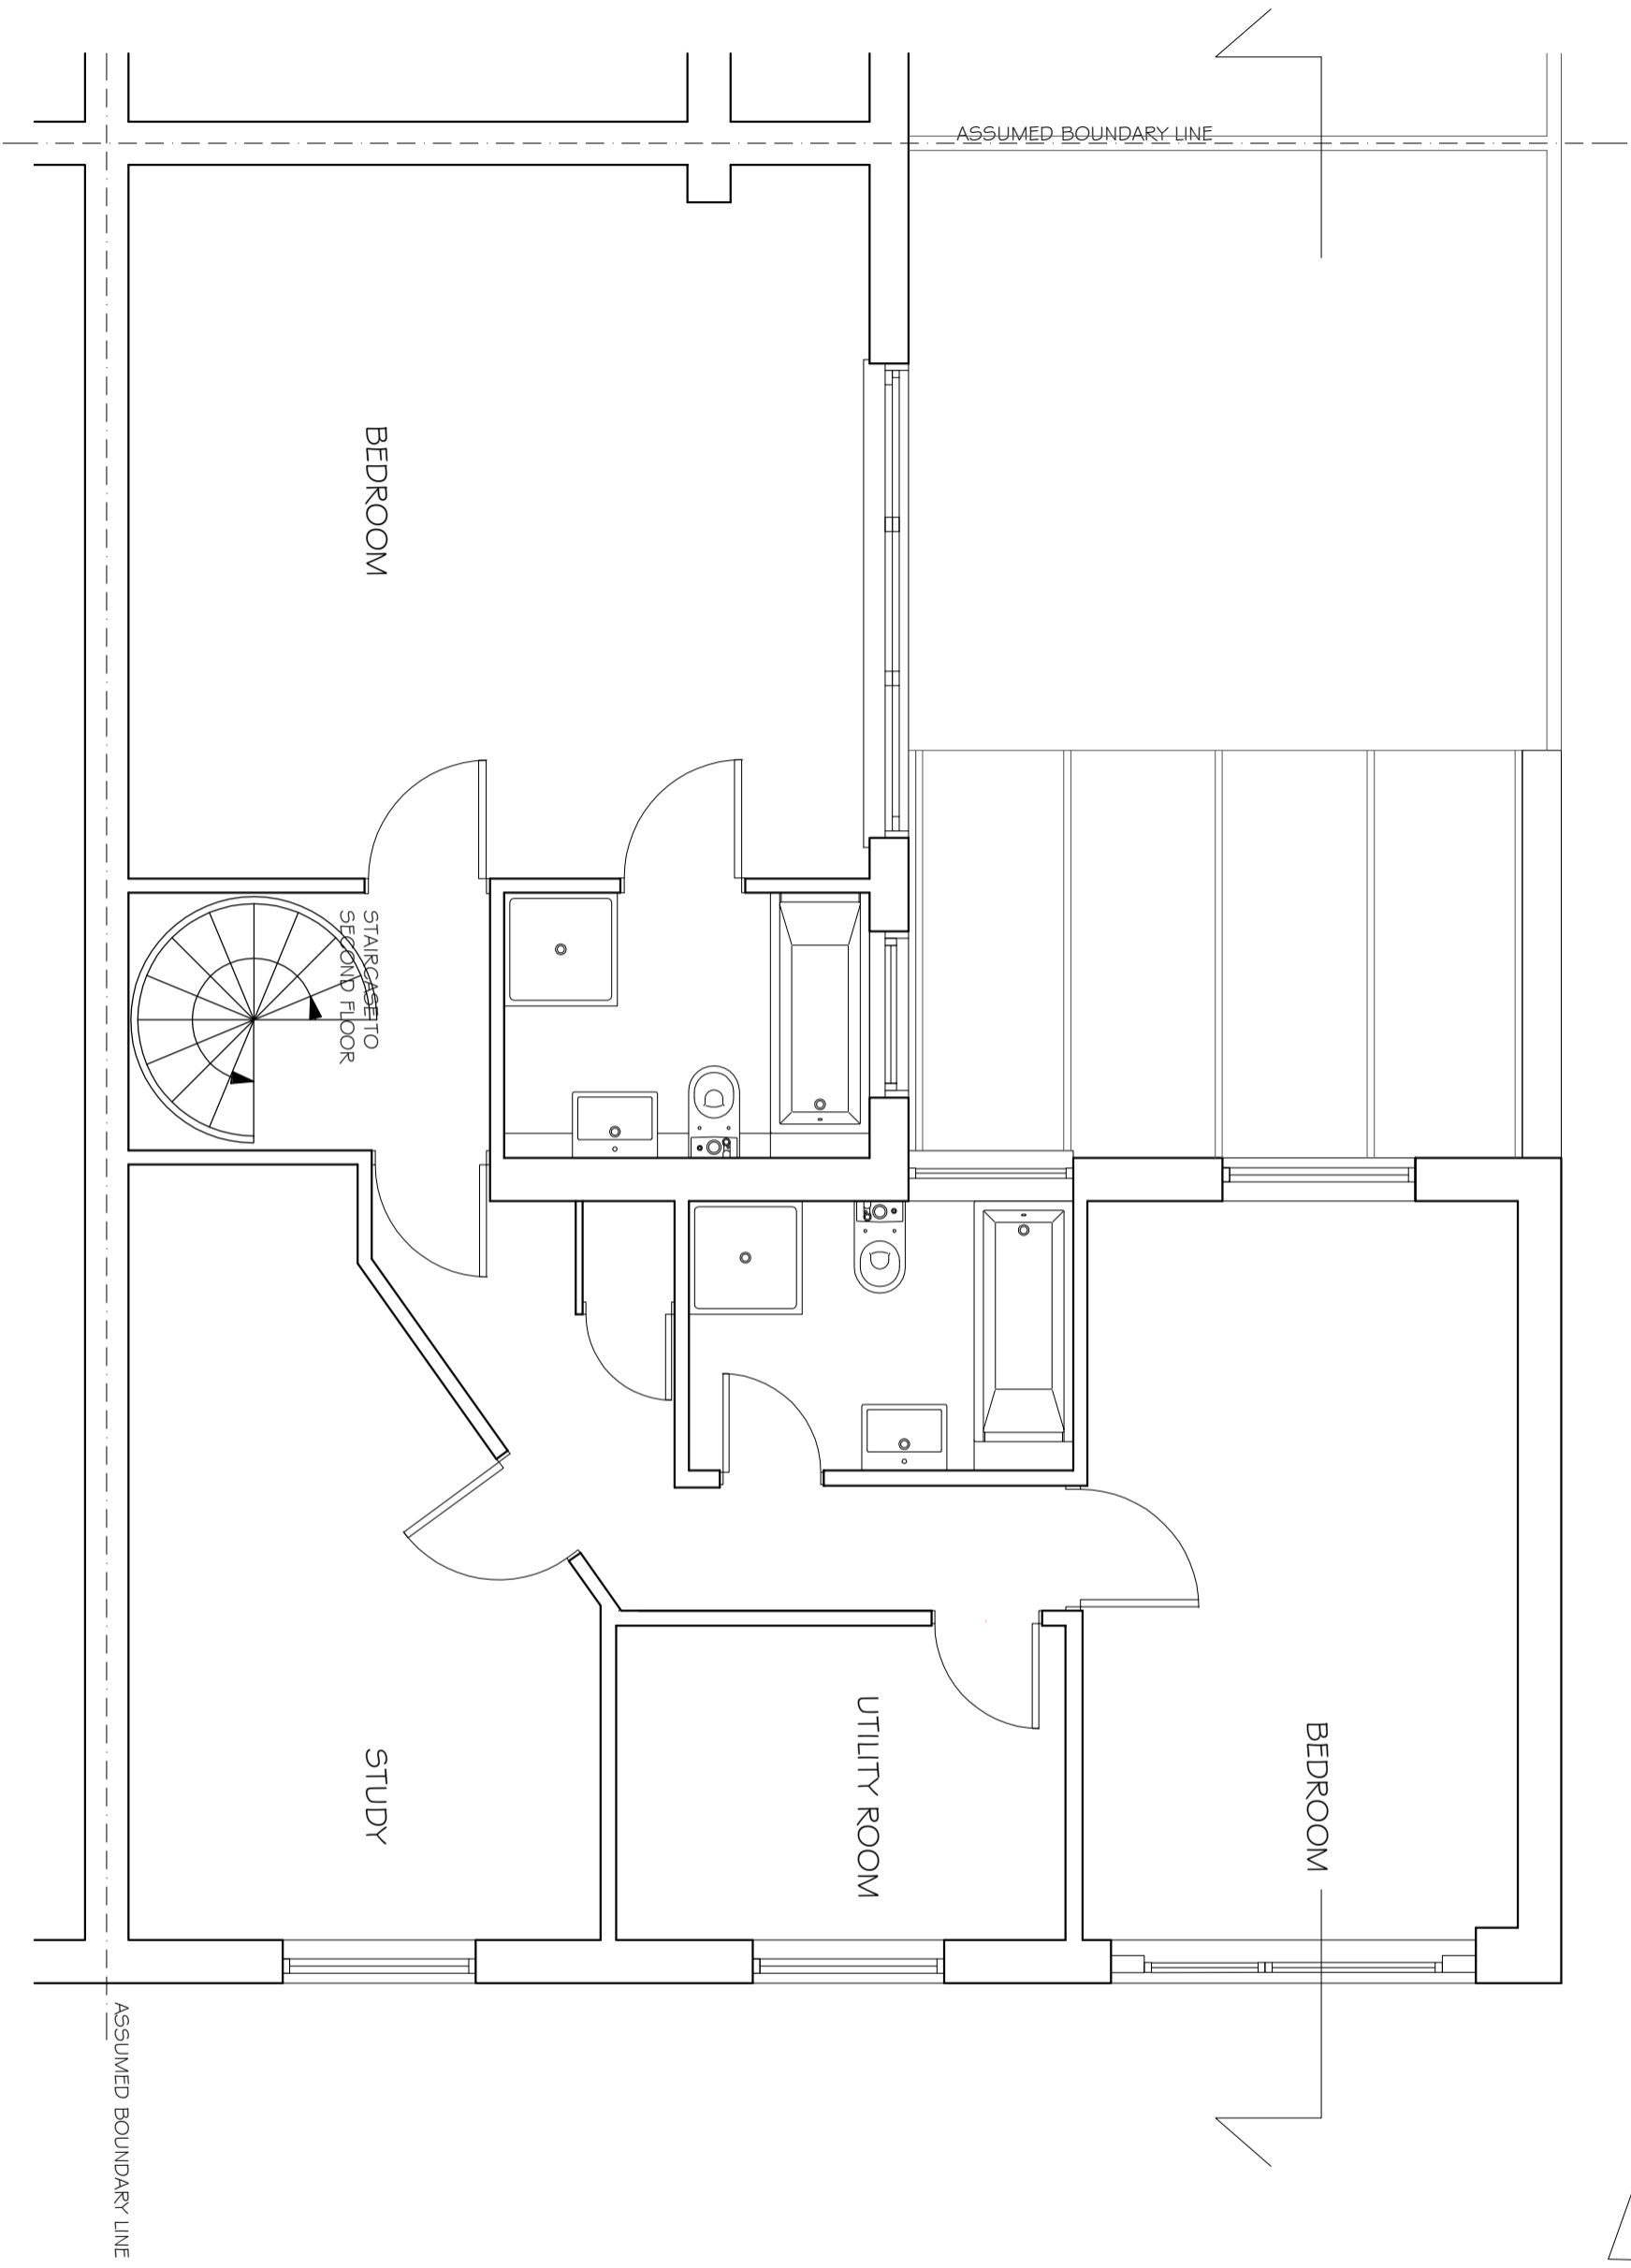

KEY



NOTES
1. Do not scale from this drawing
2. Report all drawing errors, omissions and discrepancies to the architect/designer.

KASIA WHITFIELD DESIGN

KASIA WHITFIELD@GMAIL.COM
1, 2021, QUICKSWOOD
M. 07882035353

JOB 22 QUICKSWOOD
LONDON NW3 3RS
TITLE PROPOSED FIRST FLOOR PLAN

| DATE | SCALE | STATUS |
|------------|---------|----------|
| 2021.02.14 | 1:50@A3 | PLANNING |

| PROJECT NO. | DRAWING NO. | REVISION |
|-------------|-------------|----------|
| Q22 | PP1 | |