


KEY

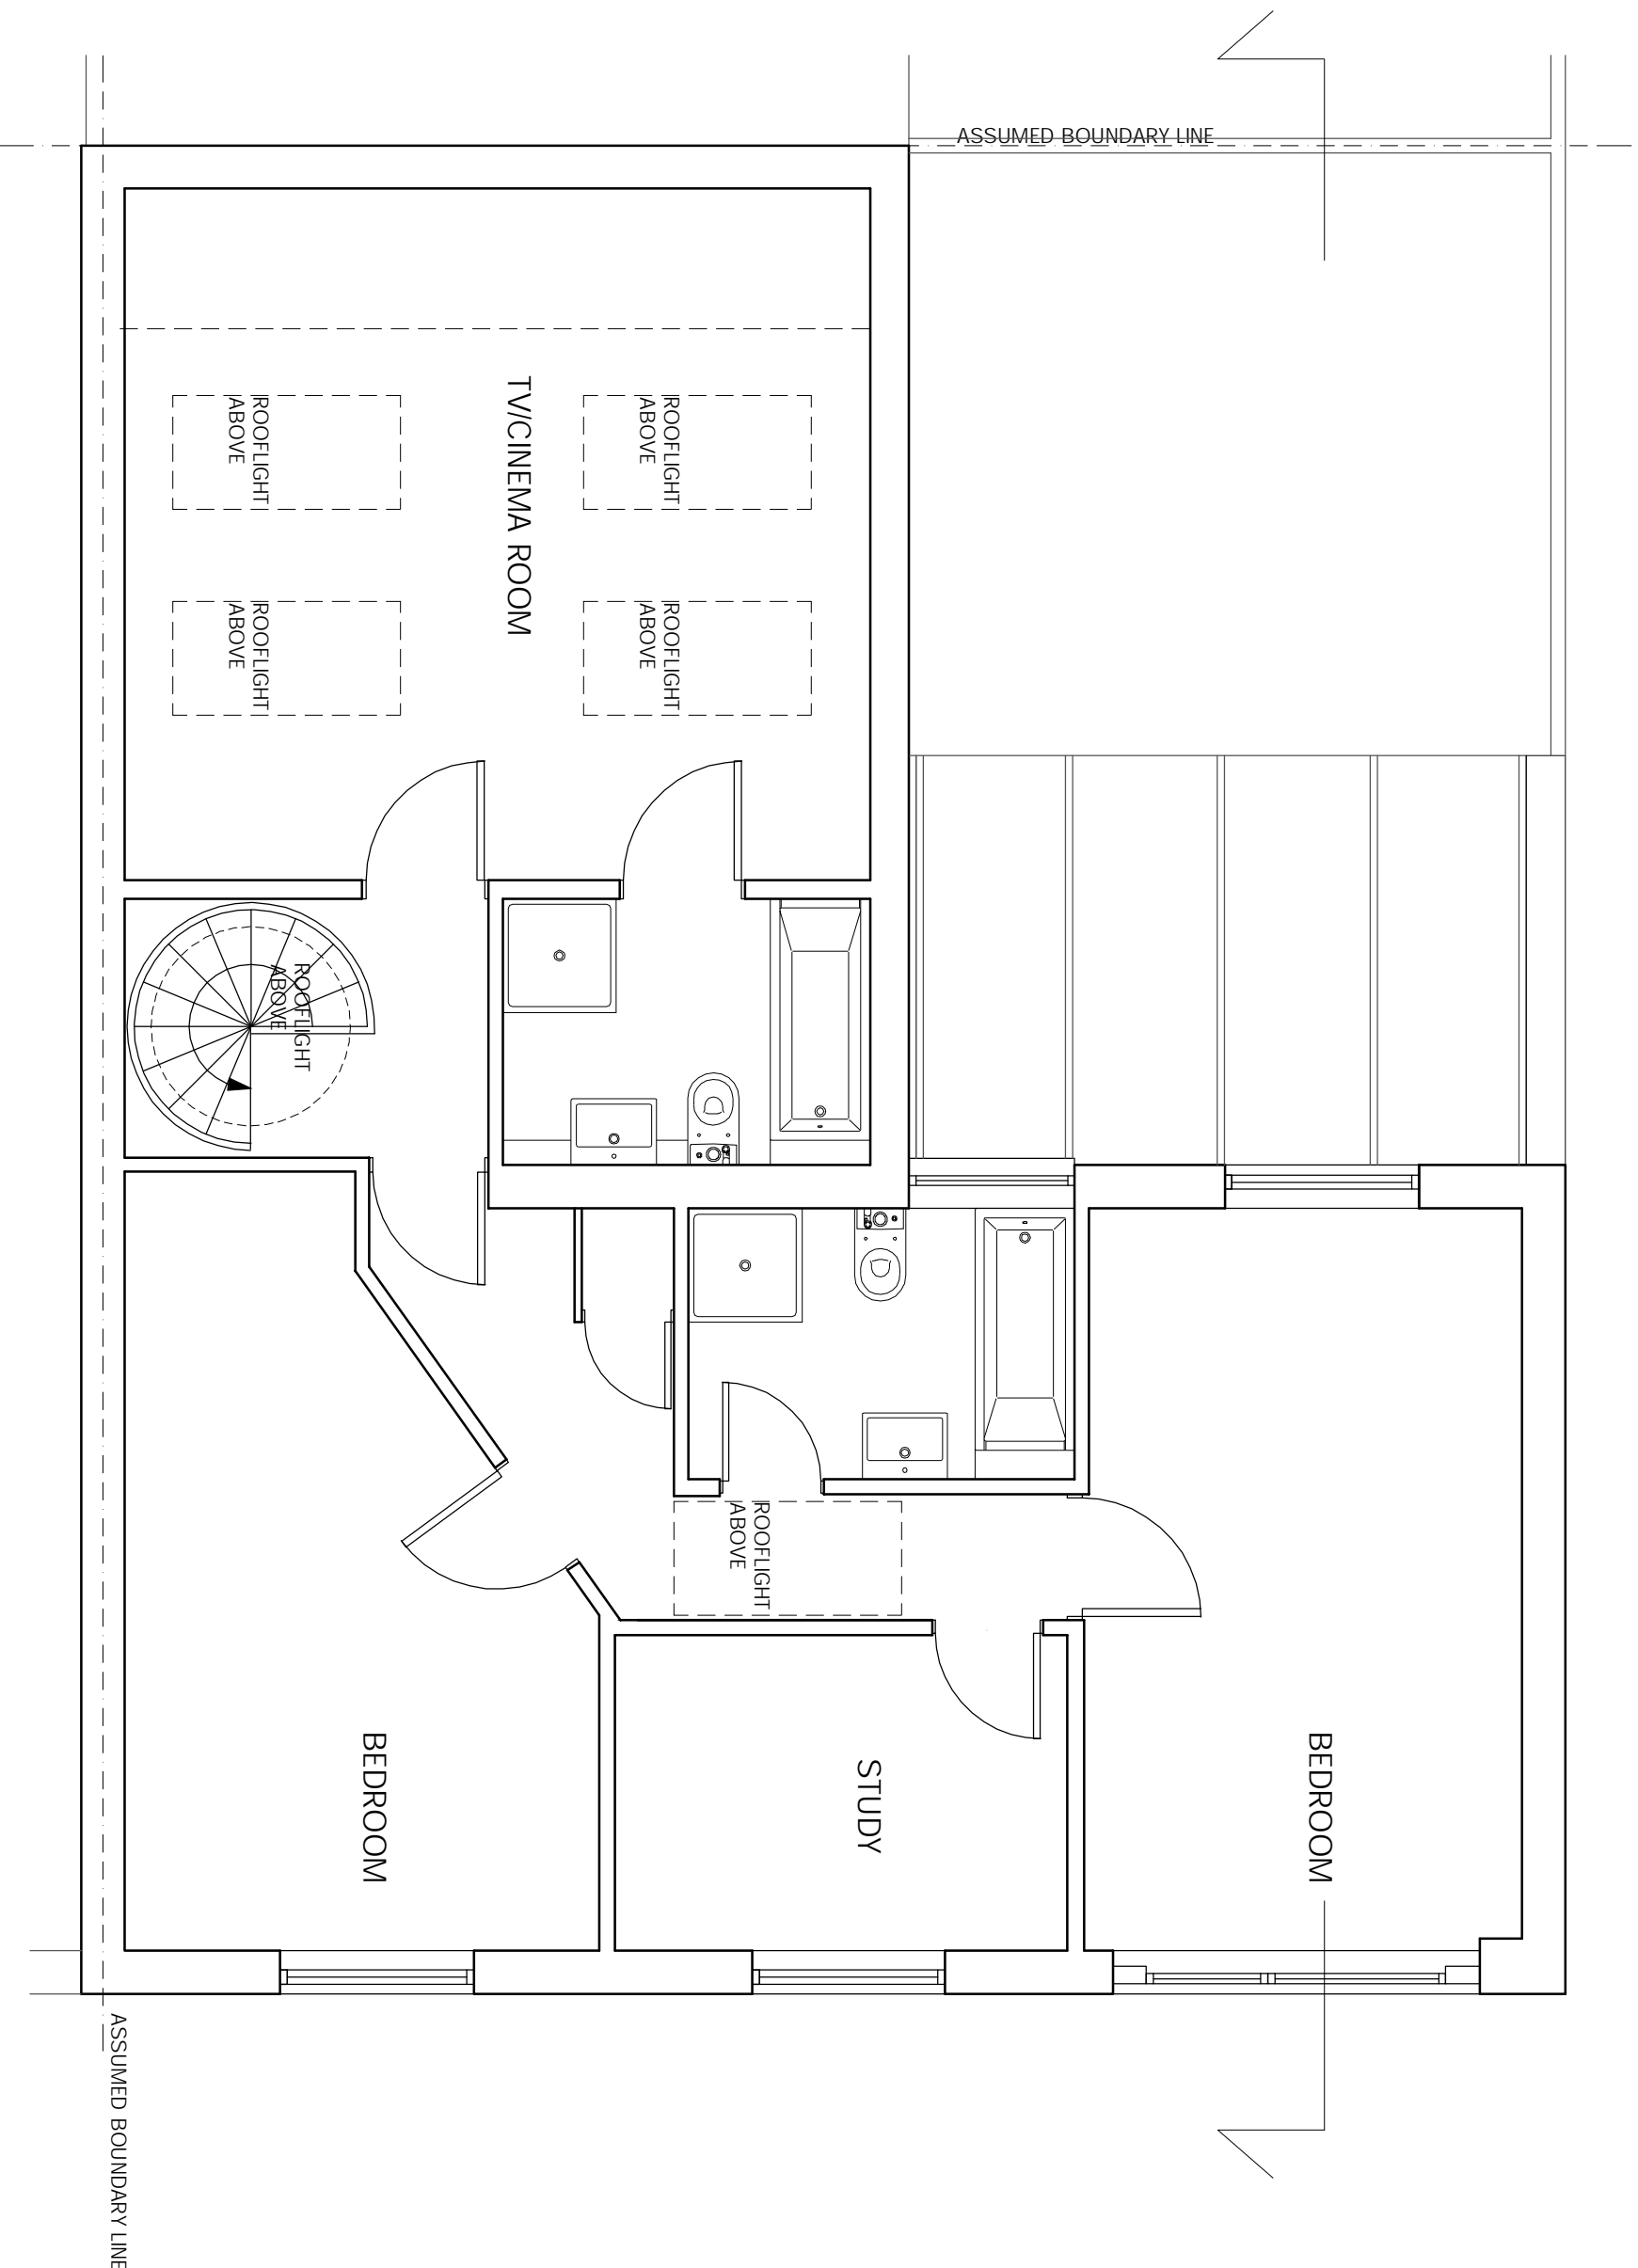

NOTES
1. Do not scale from the drawing for site by the architect and full responsibility for the accuracy
2. Report all drawing errors, omissions and discrepancies to the architect/designer

KASIA WHITEFIELD DESIGN

KASIA WHITEFIELD@GMAIL.COM
TEL: 07785053533

JOB 22 QUICKSWOOD
LONDON NW3 3RS
TITLE PROPOSED SECOND FLOOR PLAN

DATE	SCALE	STATUS
2021.02.14	1:50 @ A3	PLANNING
PROJECT NO.	DRAWING NO.	REVISION
Q22	PP3	