



KEY

NOTES
1. Do not scale from this drawing.
2. All dimensions shall be taken from the centre of the structure unless otherwise stated.
3. Report all drawing errors, omissions and discrepancies to the architect/designer.

KASIA WHITFIELD DESIGN

KASIAWHITFIELD@GMAIL.COM
T: 020 73868682
M: 07989035353


JOB 22 QUICKSWOOD
LONDON NW3 3RS

TITLE PROPOSED ROOF PLAN

DATE	SCALE	STATUS
2021.02.12	1:50@A3	PLANNING
PROJECT NO.	DRAWING NO.	REVISION

Q22

PP2

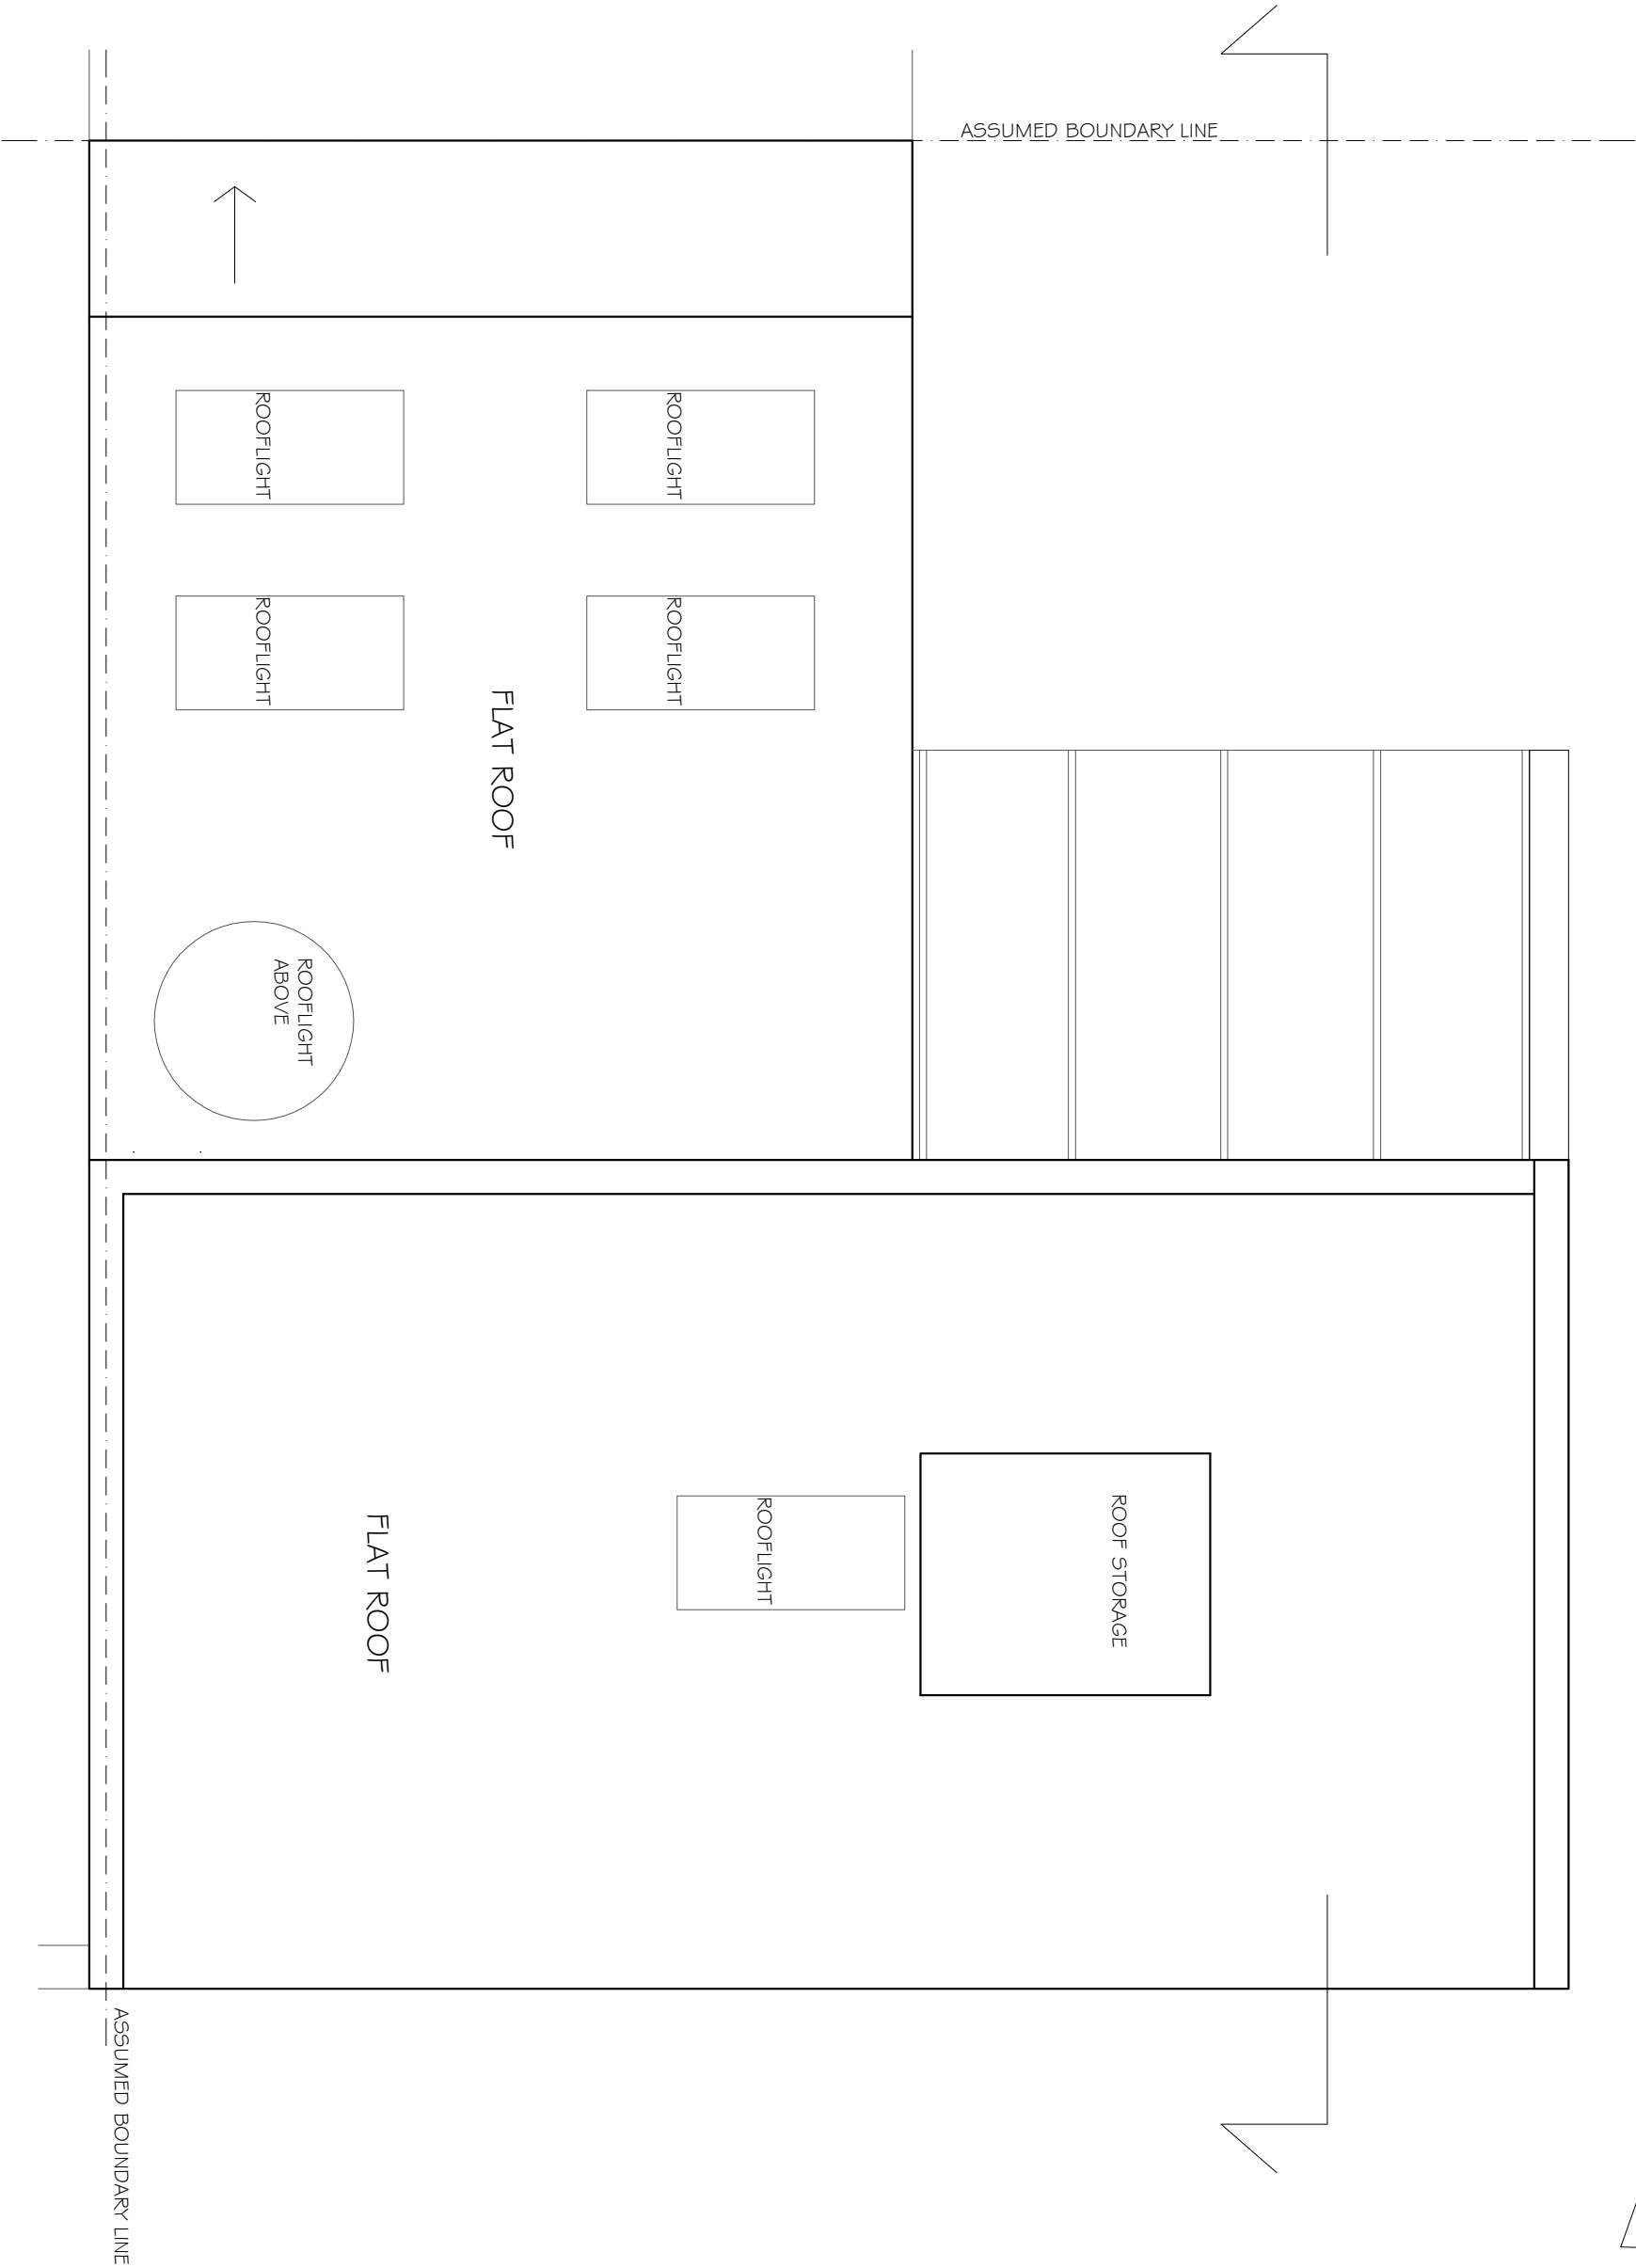

0m 5m