


**1 PROPOSED PLAN**  
Scale: 1:100



**2 PROPOSED FRONT ELEVATION**  
Scale: 1:100

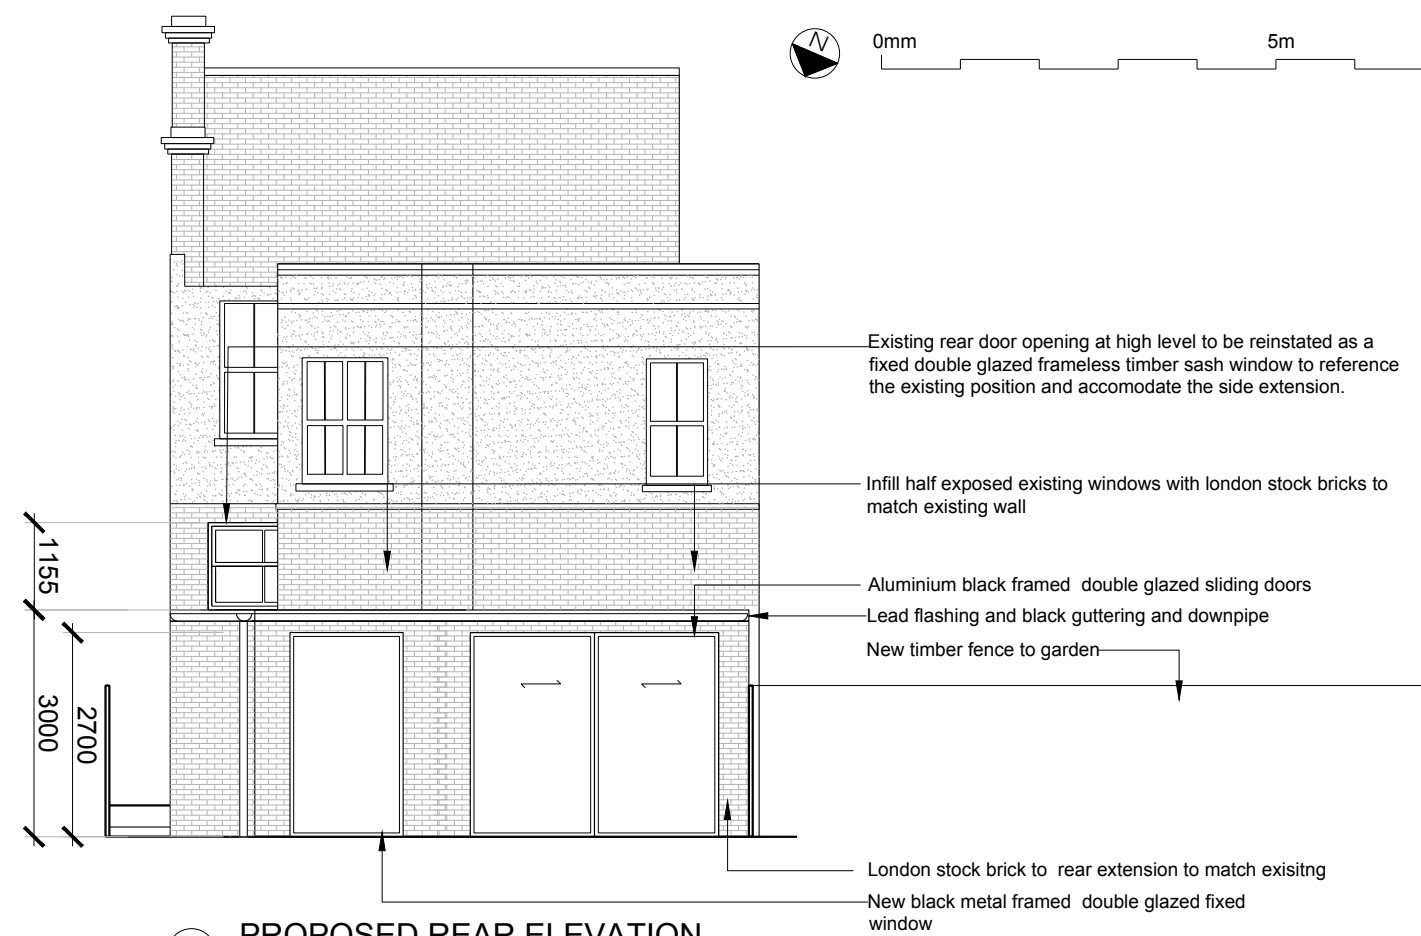

**3 PROPOSED REAR ELEVATION**  
Scale: 1:100

Note: This drawing is intended to illustrate the design intent only. All elements are shown indicatively and it is not the intention to detail building construction. This responsibility is on the main contractor and sub-contractors involved

| Revision | Date       | Description                       |
|----------|------------|-----------------------------------|
| P1       | 29.10.2020 | PRELIMINARY                       |
| P2       | 02.11.2020 | FOR PLANNING                      |
| P3       | 02.11.2020 | FOR PLANNING- ext reduced         |
| P4       | 04.11.2020 | PLANNING SUBMISSION               |
| P5       | 09.02.2021 | PLANNING SUBMISSION RE-SUBMISSION |
| P6       | 09.02.2021 | PLANNING SUBMISSION RE-SUBMISSION |

**SARRE ROAD RESIDENCE**  
CONSULTANTS TEAM  
ARCHITECTS & STRUCTURAL ENGINEERS -  
PLANNING -

**NOT FOR CONSTRUCTION**

Do not scale from this drawing. If no dimension is given, it is the responsibility of the recipient to ascertain the dimension specifically from the Contract Administrator. All dimensions given in relation to existing elements should be checked on site. The sizing of all structural and service elements must always be checked against the relevant engineers drawings. If this drawing has been transmitted electronically, the above statements also apply.  
© copyright Erin Barr Design 2014

**ERIN BARR DESIGN**

SCALE@A3  
**1:100**

JOB NUMBER  
**2010**

DRAWN BY  
**EB**

PROJECT  
**SARRE ROAD**

DRAWING TITLE  
**PROPOSED PLAN AND ELEVATIONS**

DRAWING No  
**003**

REVISION No  
**P06**