


1 PROPOSED SIDE ELEVATION / SECTION
Scale: 1:100

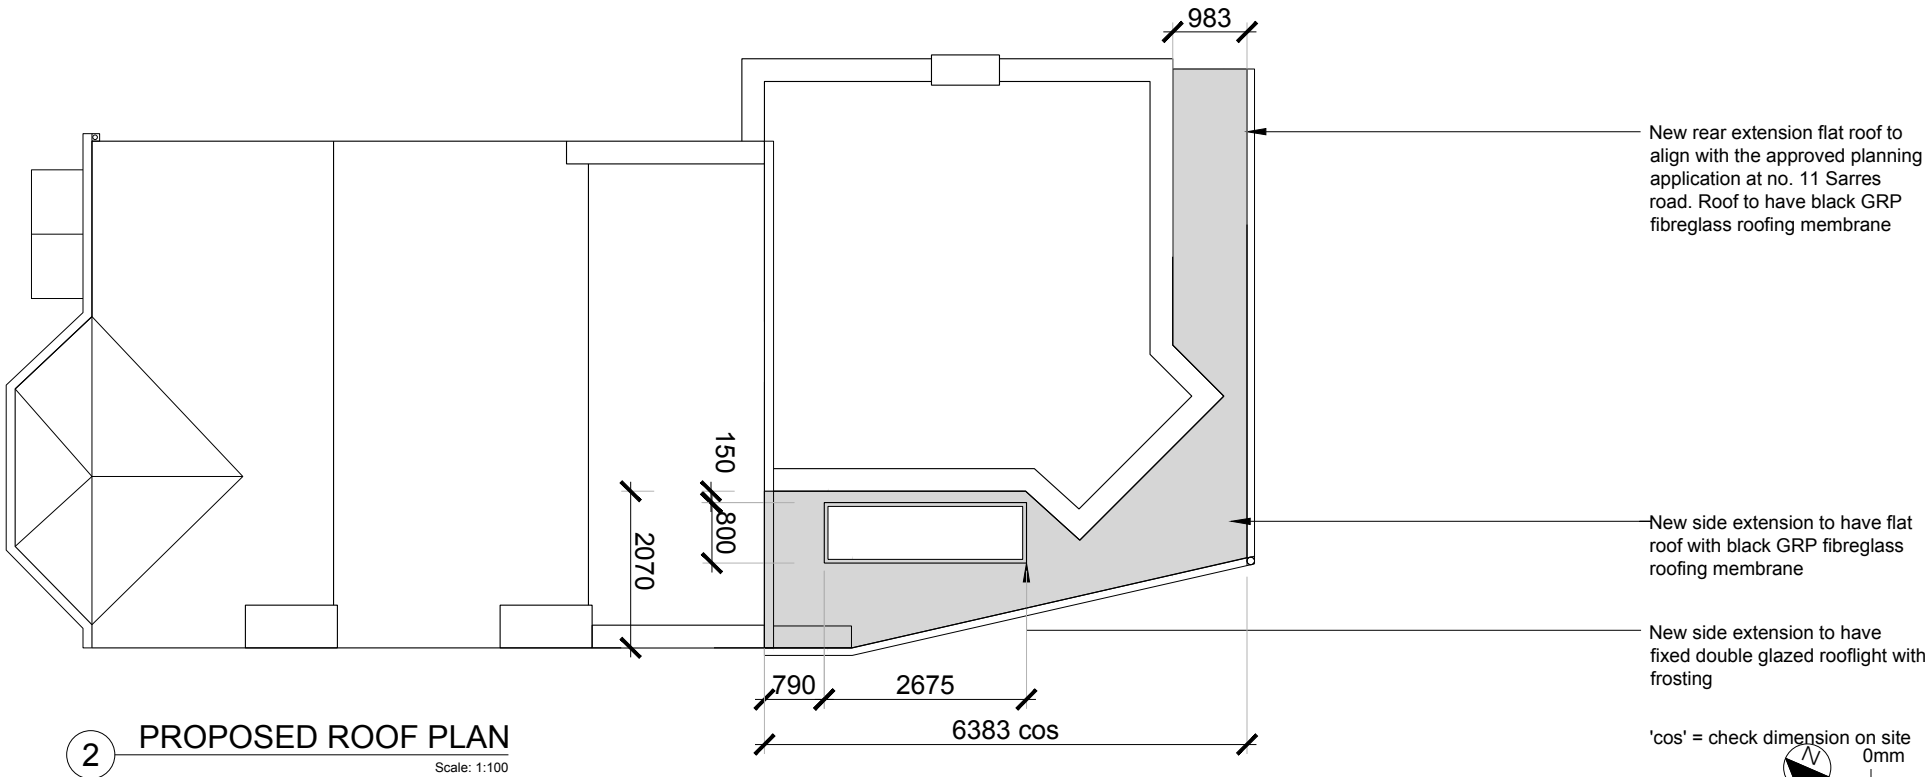

2 PROPOSED ROOF PLAN
Scale: 1:100

Note: This drawing is intended to illustrate the design intent only. All elements are shown indicatively and it is not the intention to detail building construction. This responsibility is on the main contractor and sub-contractors involved

Revision			SARRE ROAD RESIDENCE			ERIN BARR DESIGN		
Revision	Date	Description	CONSULTANTS TEAM			SCALE@A3	JOB NUMBER	DRAWN BY
P1	26.10.2020	PRELIMINARY	ARCHITECTS & STRUCTURAL ENGINEERS - PLANNING -			1:100	2010	EB
P2	02.11.2020	FOR PLANNING				PROJECT SARRE ROAD		
P3	04.11.2020	PLANNING SUBMISSION				DRAWING TITLE		
P4	09.02.2021	PLANNING SUBMISSION RE-SUBMISSION				PROPOSED SECTION ELEVATION AND ROOF PLAN		
P5	09.02.2021	PLANNING SUBMISSION RE-SUBMISSION				DRAWING No	REVISION No	
						004	P05	