




3 Existing Roof Plan
Scale: 1:100 @ A1 / 1:200 @ A3

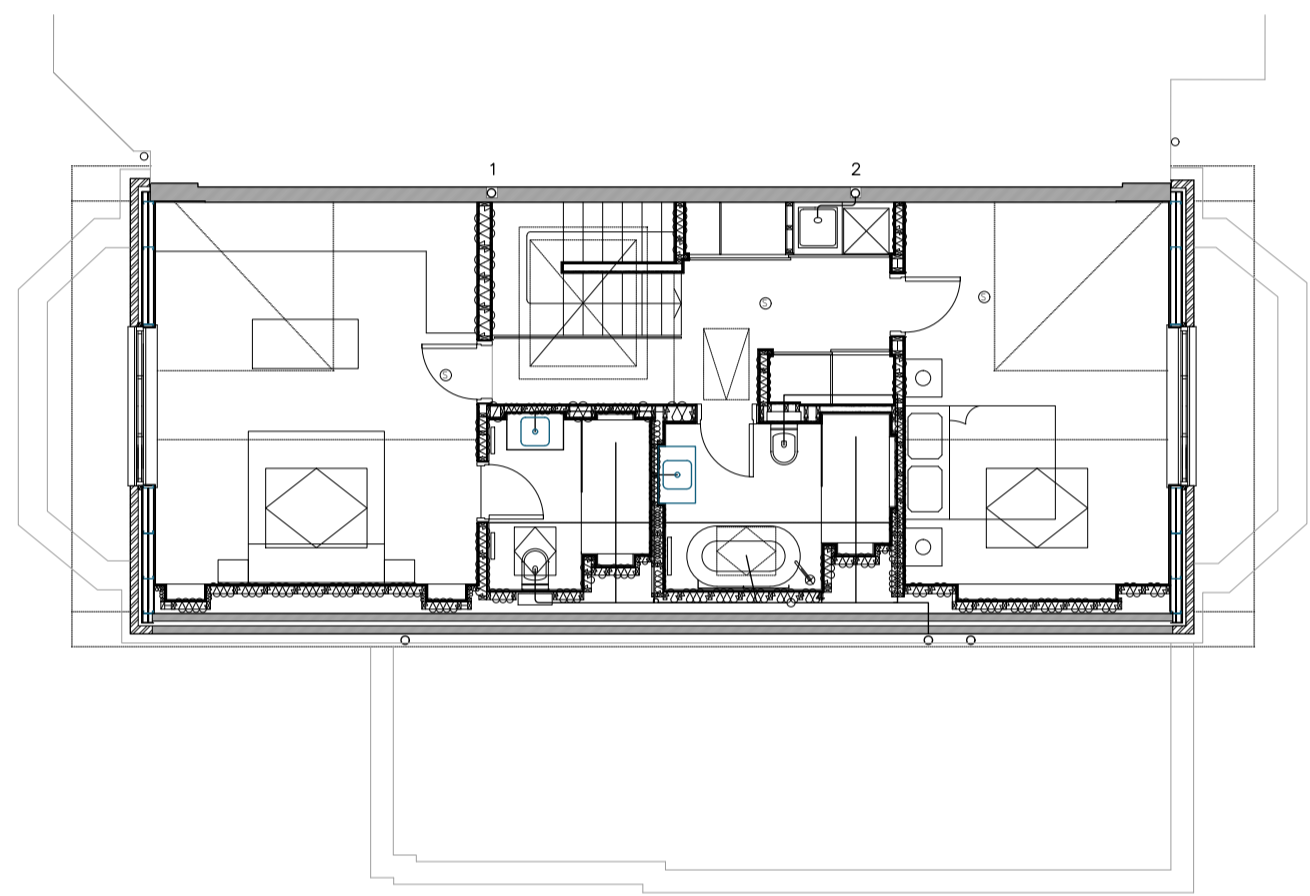


2 Existing Third Floor Plan
Scale: 1:100 @ A1 / 1:200 @ A3

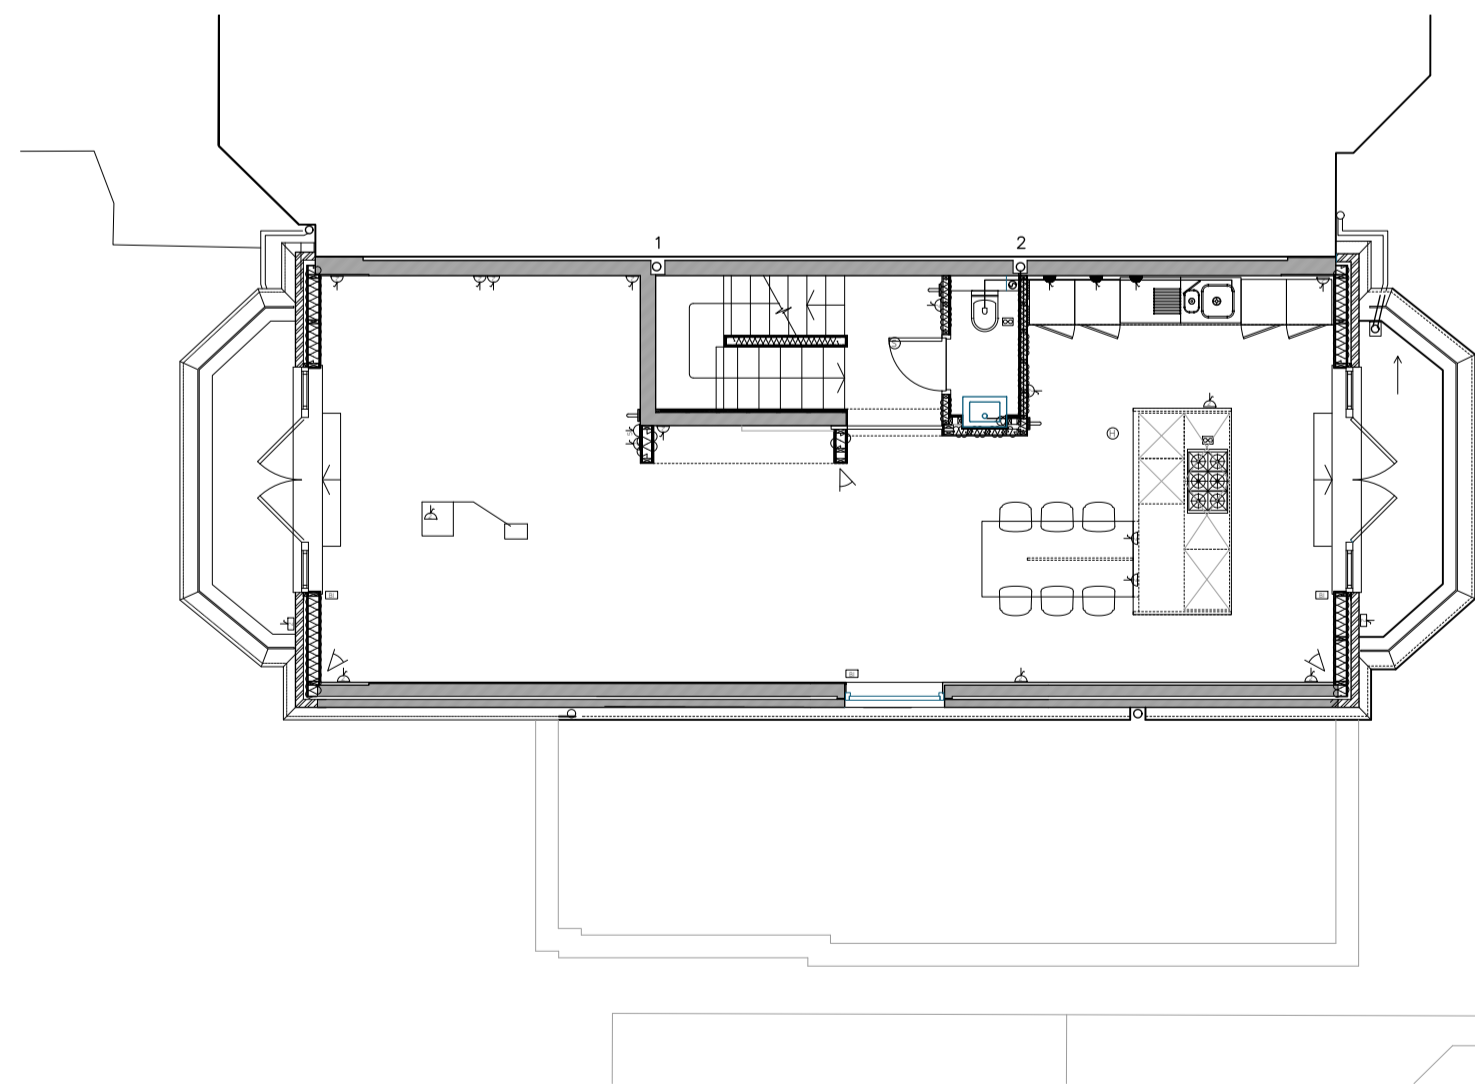

1 Existing Second Floor Plan
Scale: 1:100 @ A1 / 1:200 @ A3

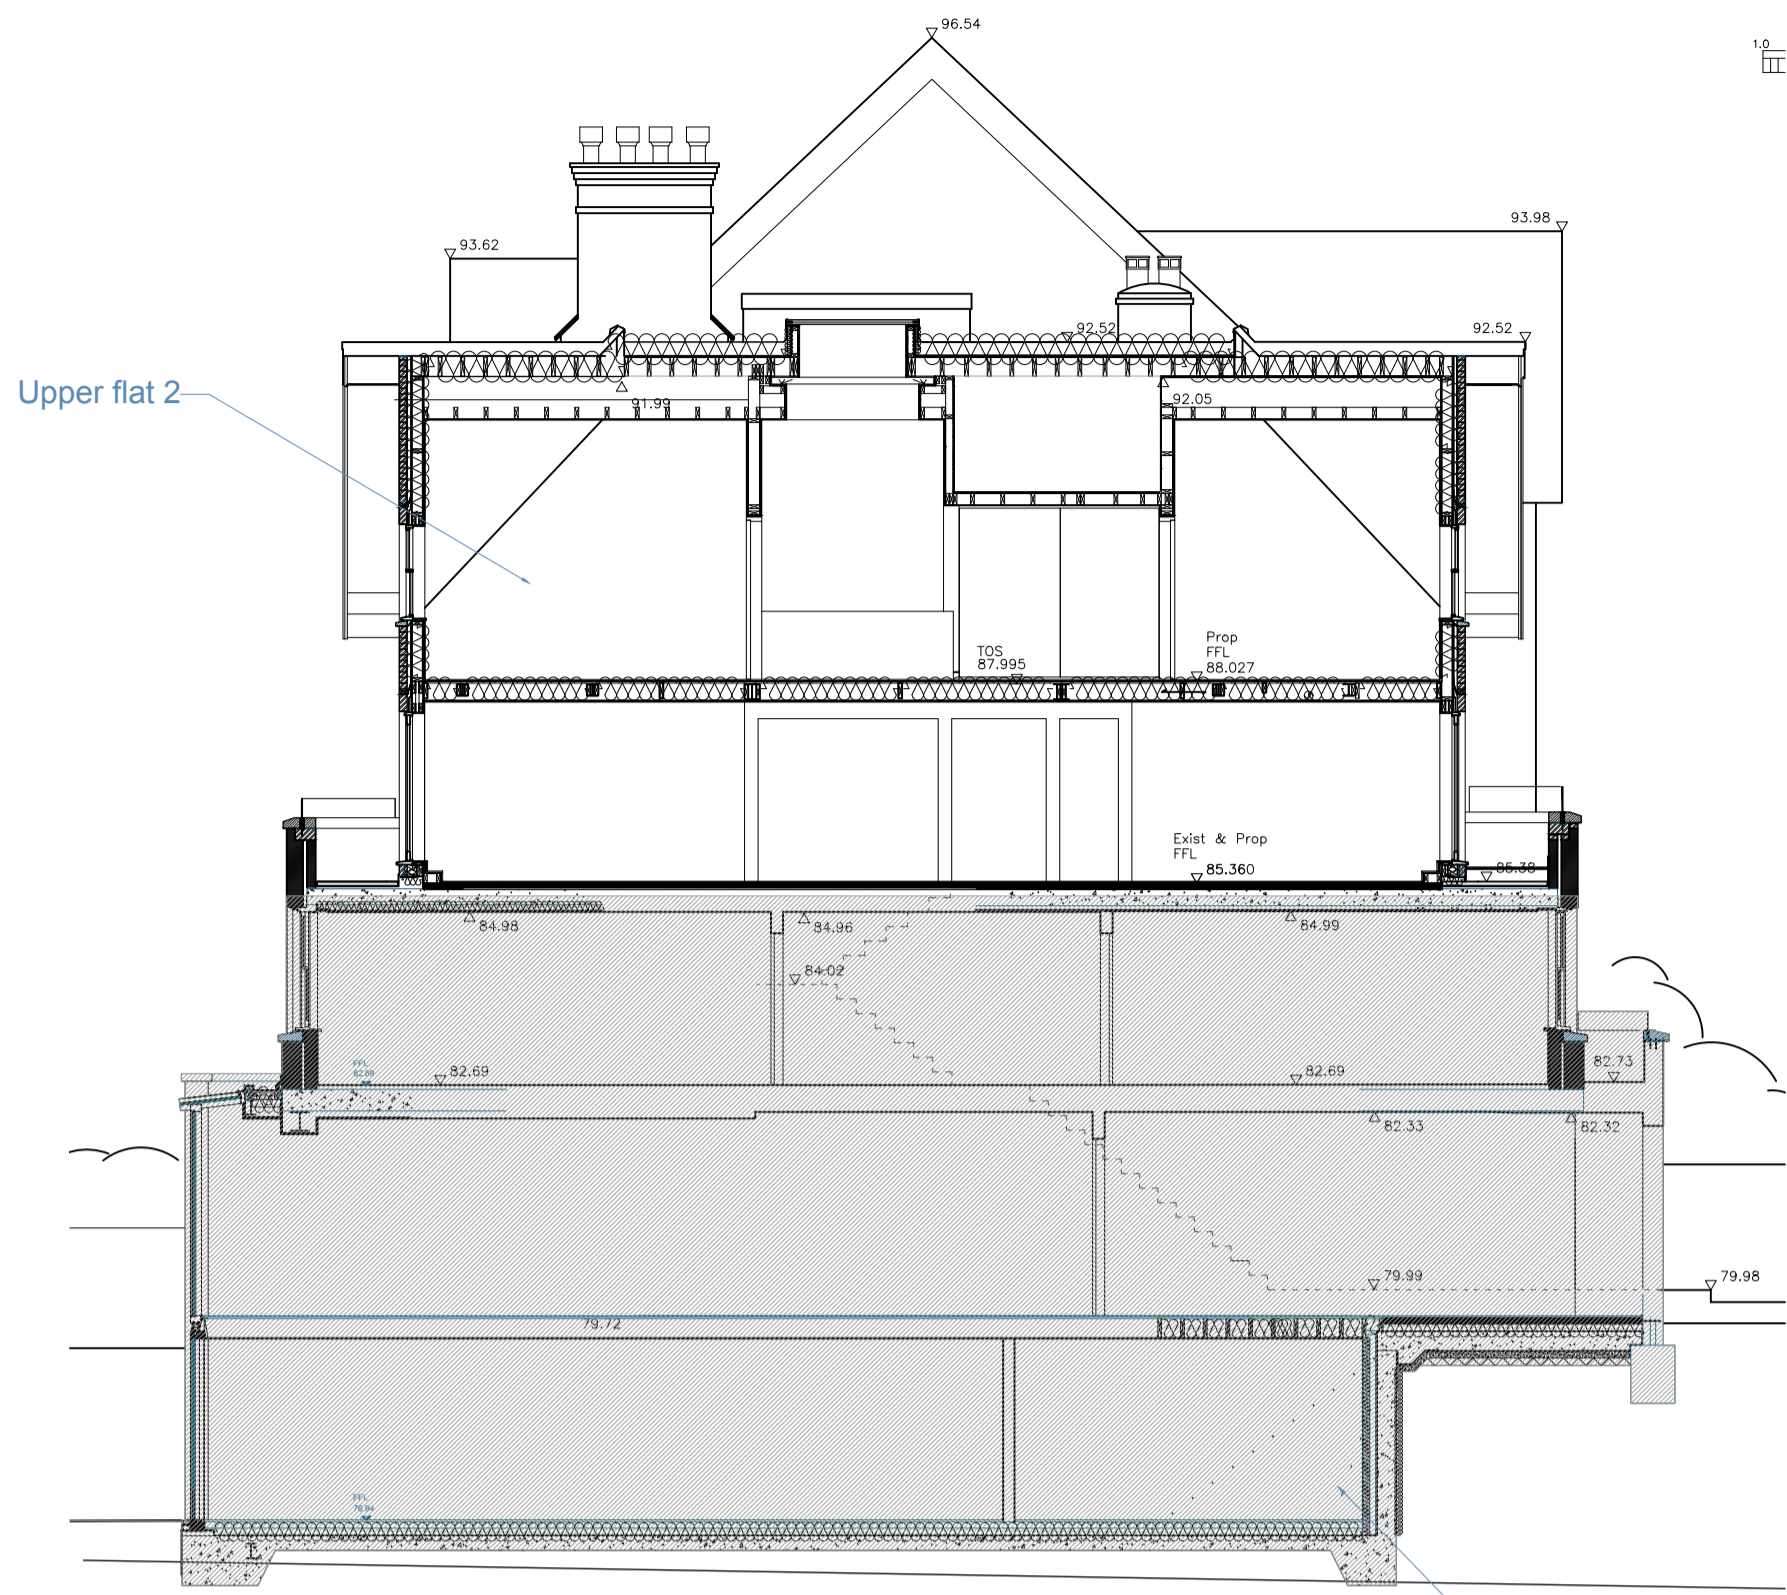

4 Existing Section A
Scale: 1:100 @ A1 / 1:200 @ A3

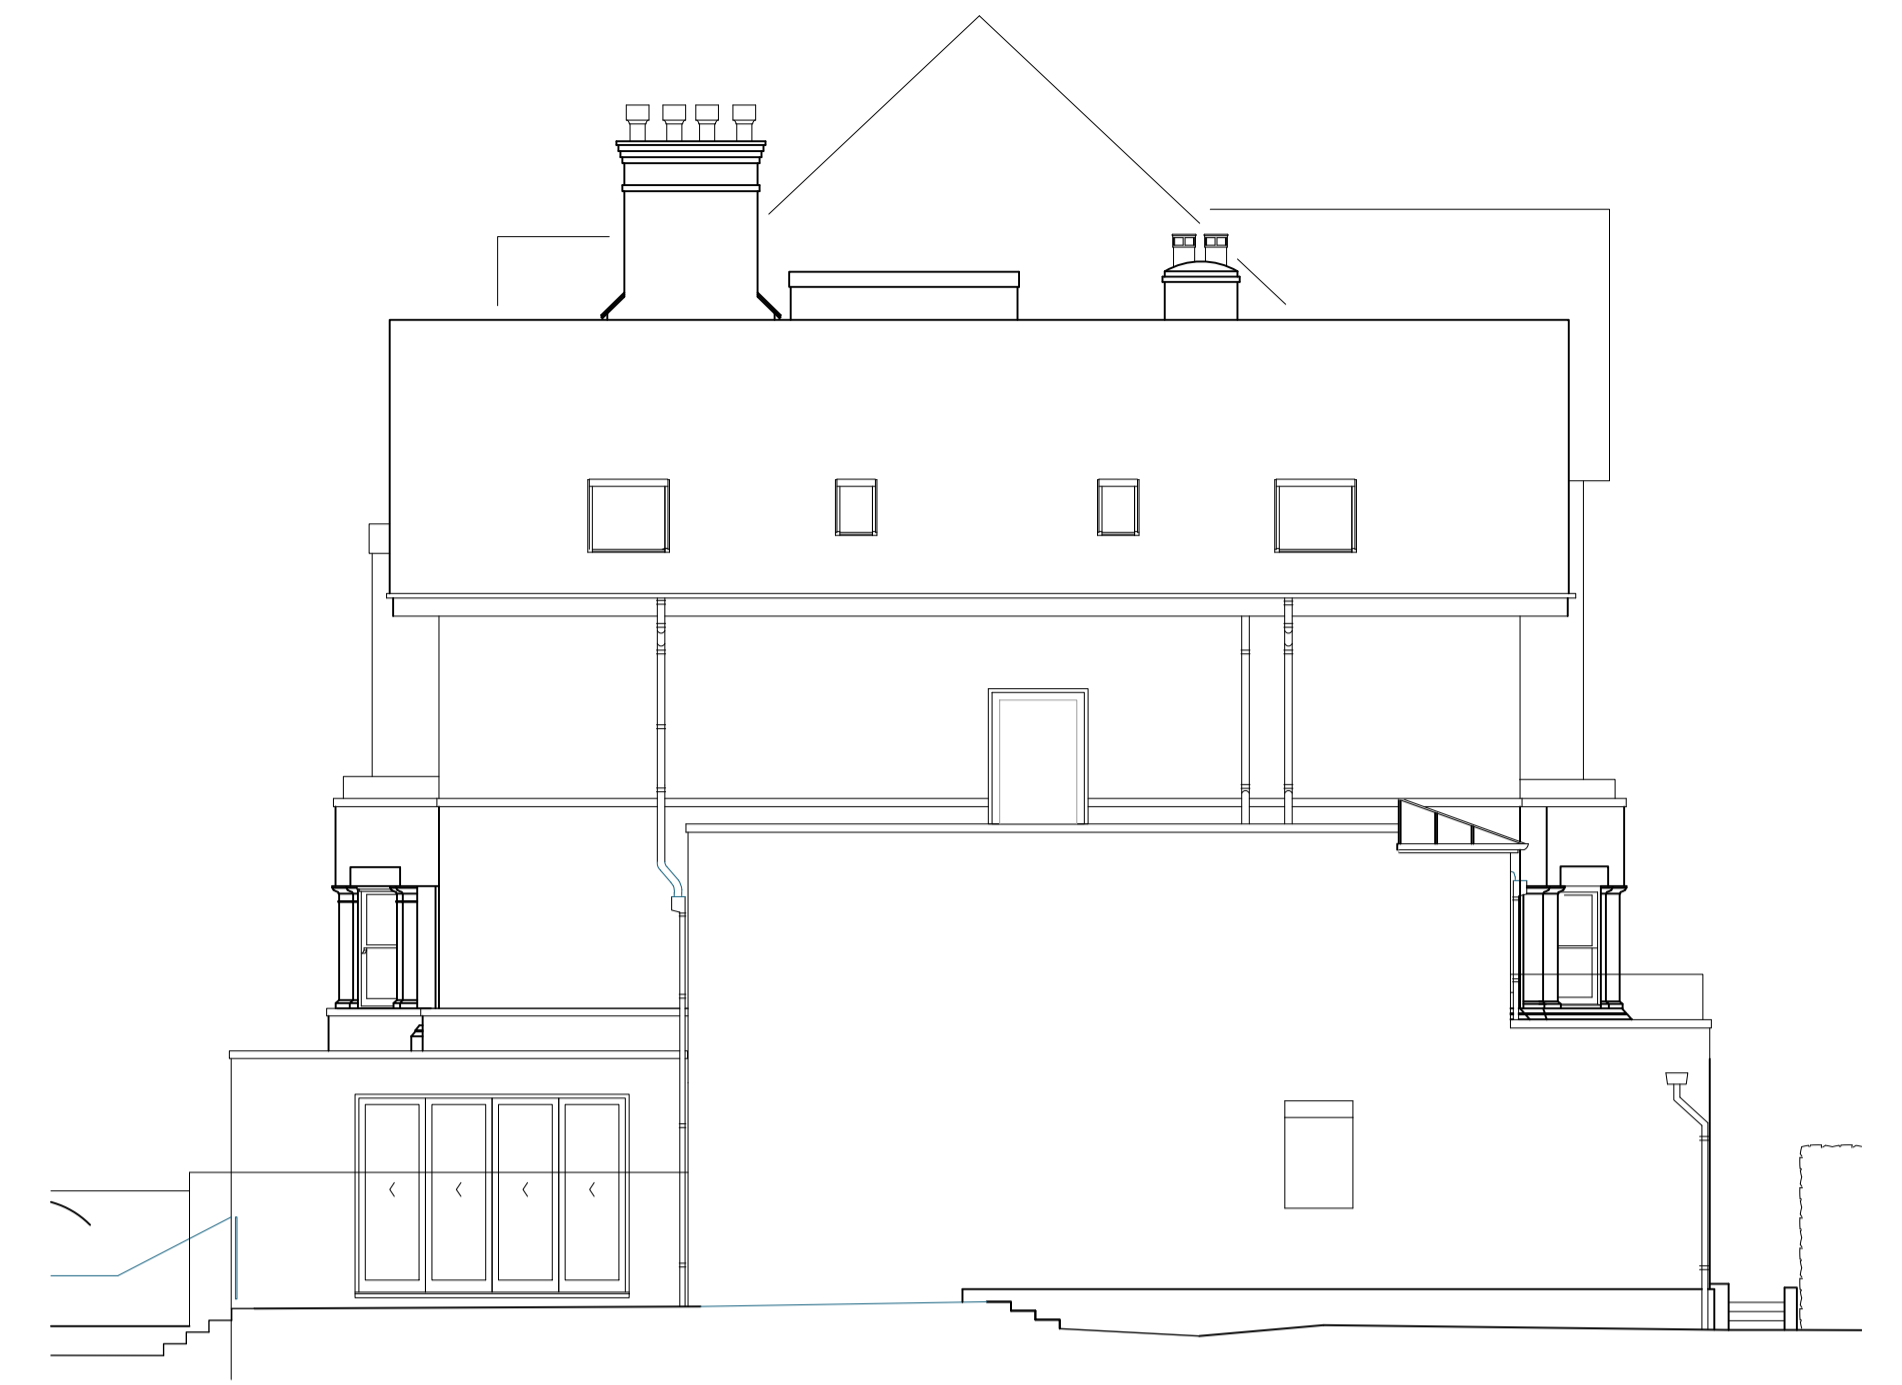

5 Existing Flank Elevation
Scale: 1:100 @ A1 / 1:200 @ A3



6 Existing Front Elevation
Scale: 1:100 @ A1 / 1:200 @ A3



7 Existing Rear Elevation
Scale: 1:100 @ A1 / 1:200 @ A3

