


REV.	AMENDMENT	BY:	DATE



Proposed South Elevation | 1:100 at A3

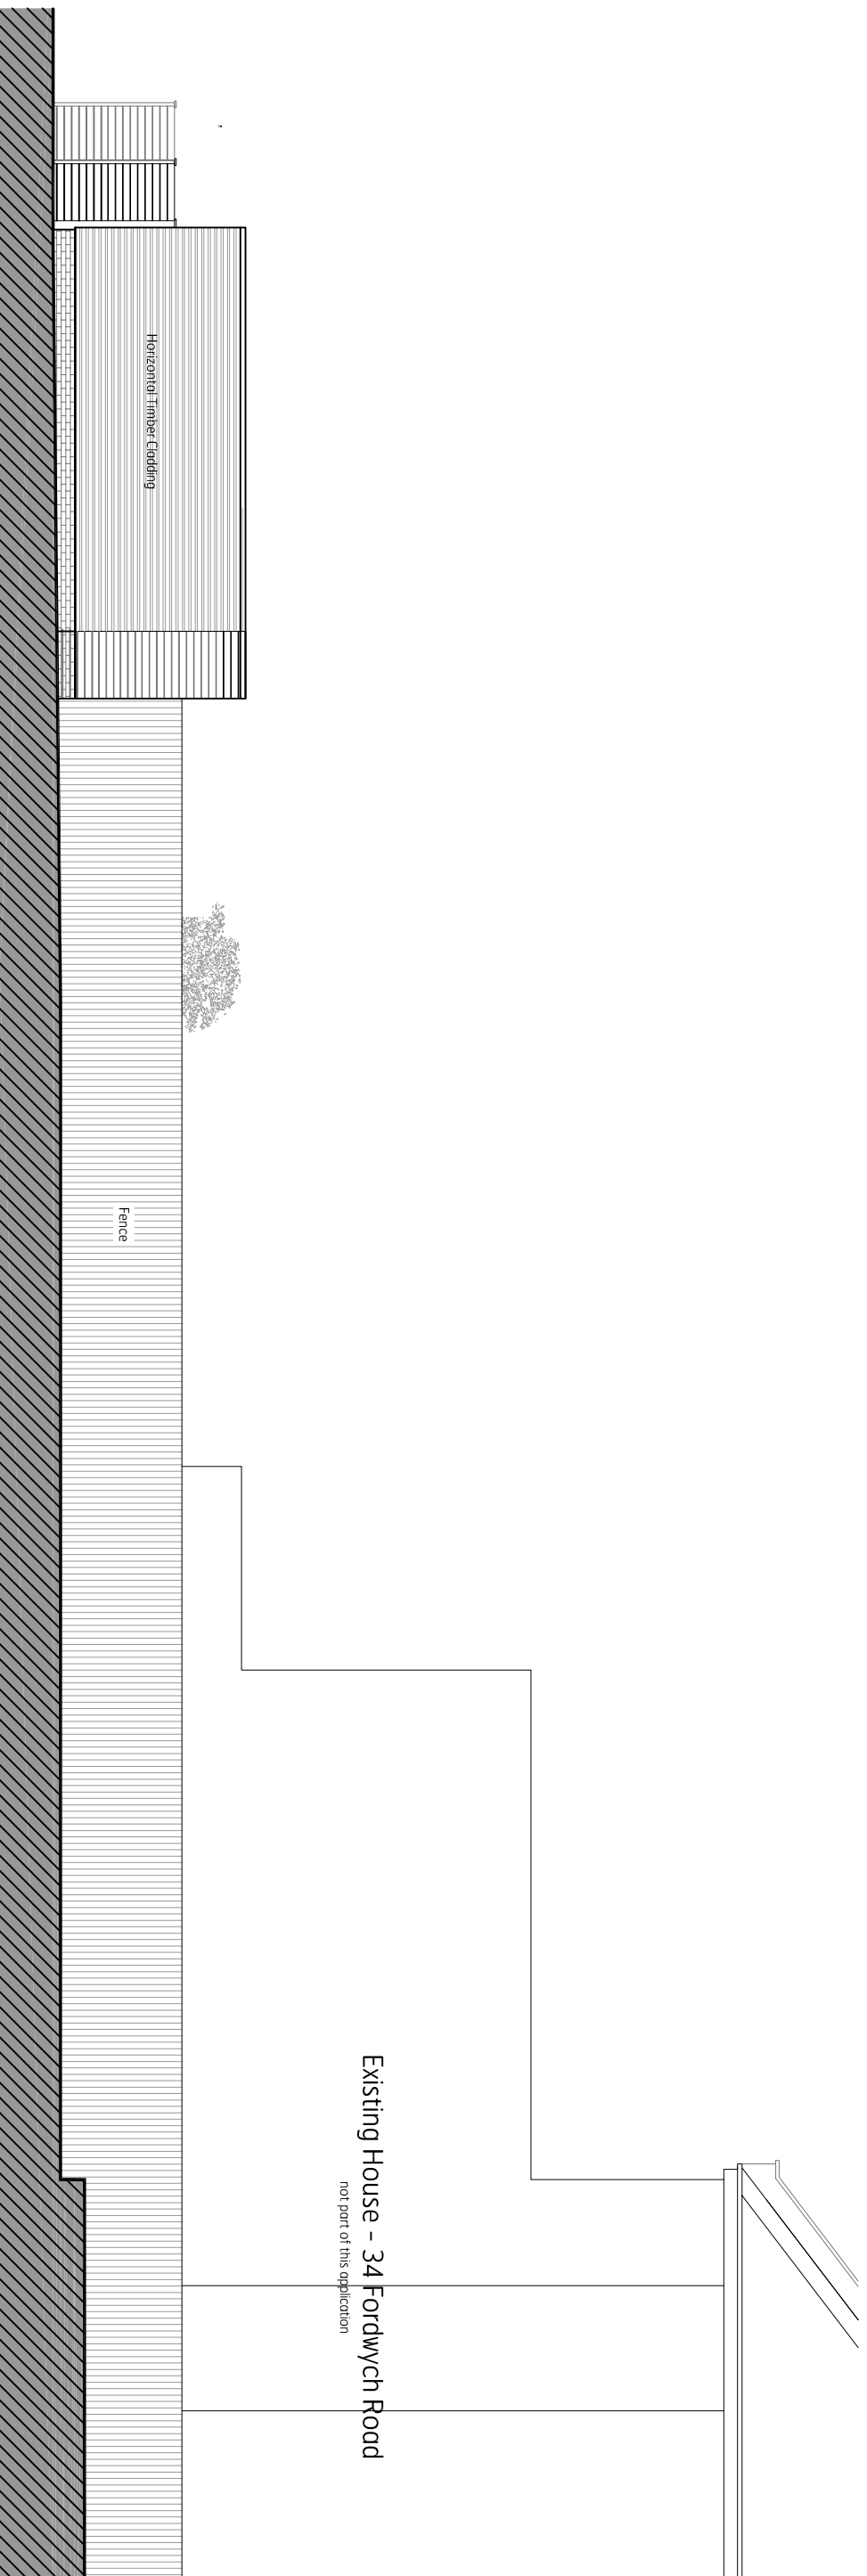

Proposed East Elevation | 1:100 at A3



Proposed East Elevation From House | 1:100 at A3

**brooks
murray**

Brooks Murray Architects
The Arts Building, Morris Place, NA 31G
+44 (0)2077399555 architects@brooksmurray.com

CLIENT:
Mr. J. Hager

JOB:
34 Fordwych Road,
West Hampstead
NW2 3TG

DRAWING TITLE:
Home Office
Proposed East & South Elevation

SCALE:
1:100 @A3

DATE:
Dec 2020

STATUS:
Planning

DRAWING NUMBER: 1195.37-HO-200B
REV: OB
ISSUED BY: