




EXISTING LOWER GROUND PLAN
SCALE 1:100

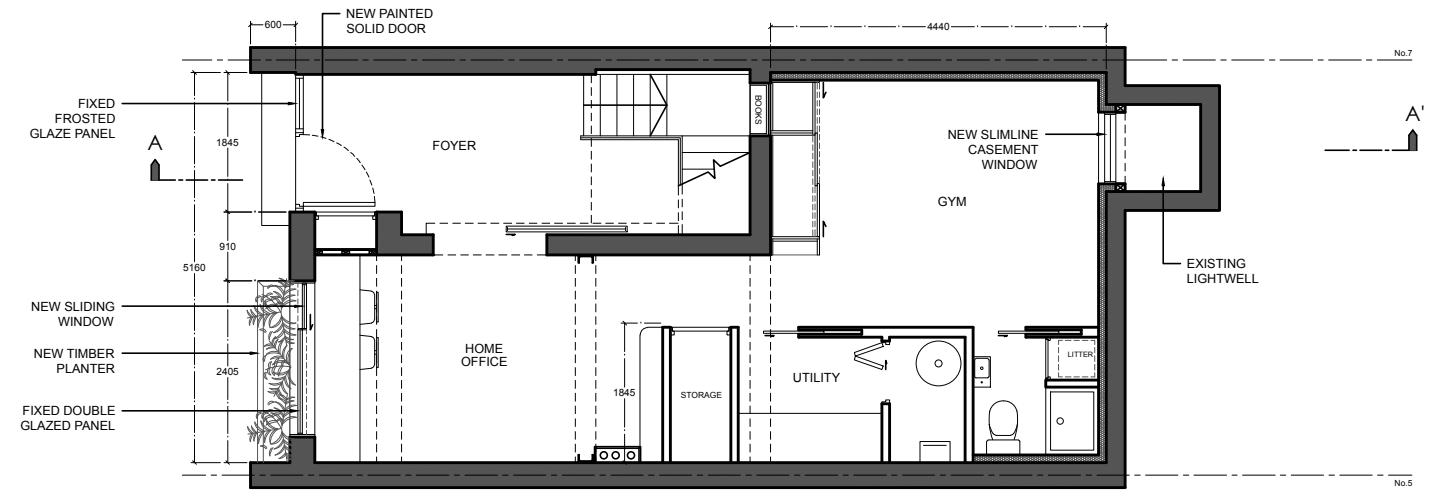


PROPOSED LOWER GROUND PLAN
SCALE 1:100

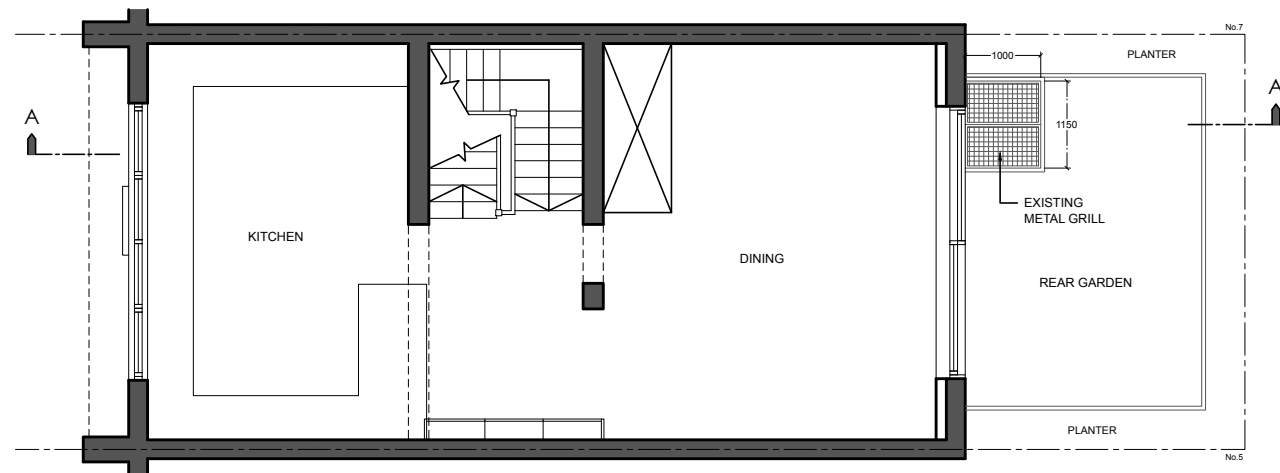


EXISTING GROUND FLOOR PLAN
SCALE 1:100

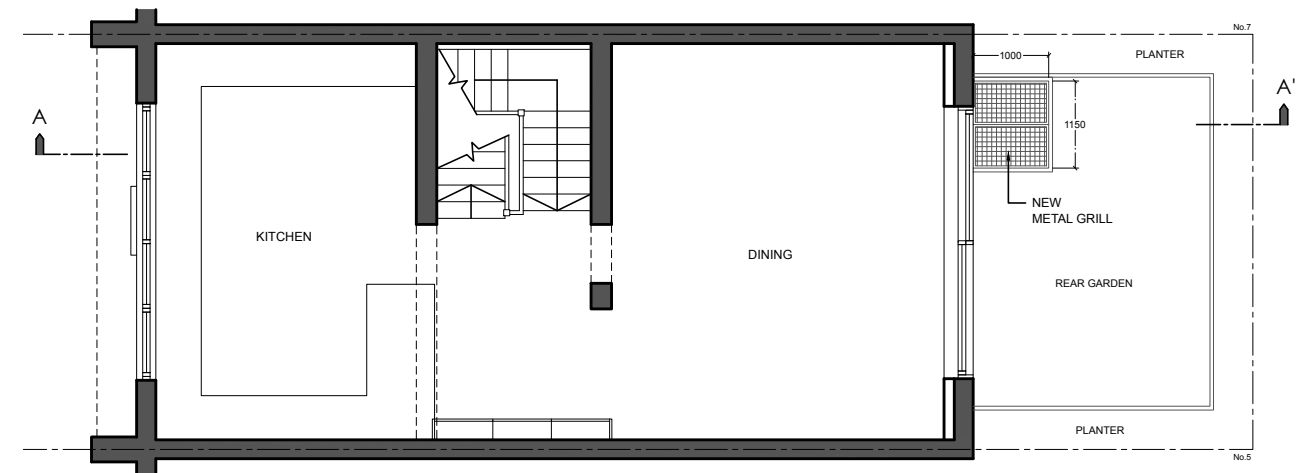

PROPOSED GROUND FLOOR PLAN
SCALE 1:100

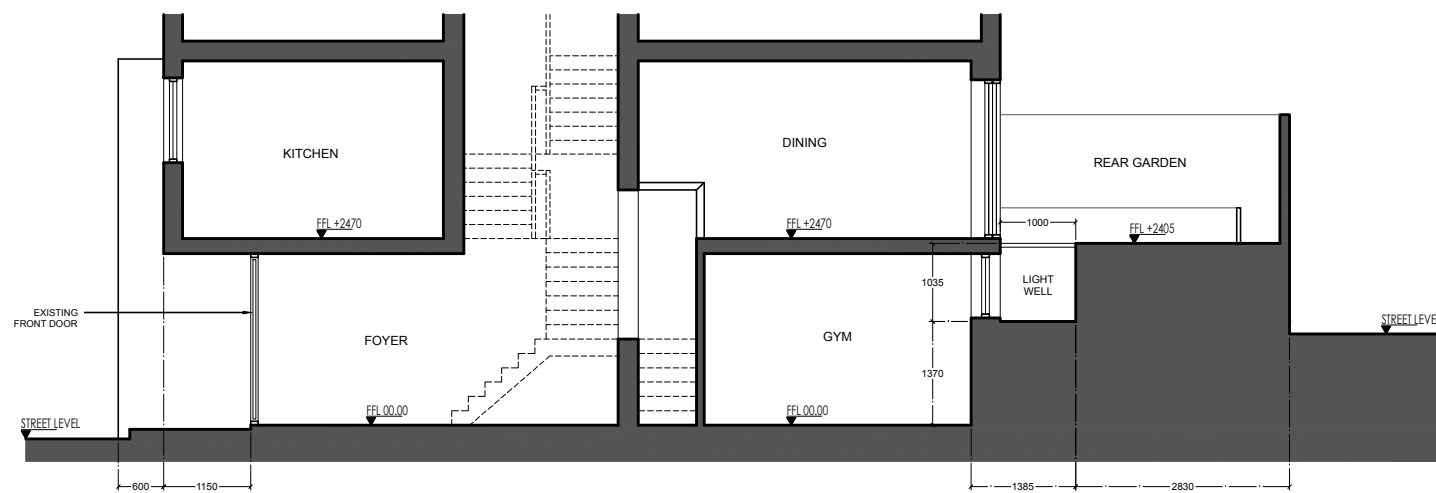

EXISTING SECTION A - A'
SCALE 1:100

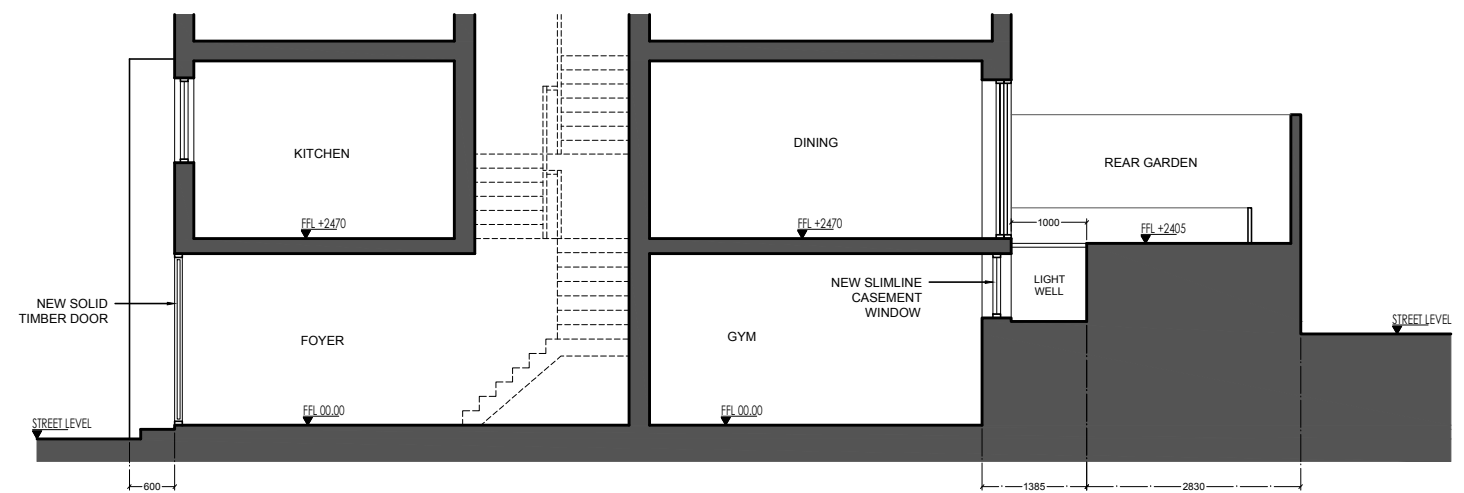

PROPOSED SECTION A - A'
SCALE 1:100



EXISTING AND PROPOSED PLANS AND SECTIONS

PROJECT:

6 MEADOWBANK, NW3

DATE: 09.02.21

SCALE: 1:100 @ A3

REVISION: 01

PROJECT: 022

DRAWING NUMBER:

6MB_00_01

DRAWING STATUS:

UNLESS OTHERWISE STATED, THIS DRAWING IS FOR INFORMATION ONLY

DO NOT SCALE THIS DRAWING. ONLY.