




LOCATION PLAN
SCALE 1:500



BLOCK PLAN
SCALE 1:250

 

GENERAL NOTES

- Do not scale from drawings.
- The contractor must verify all dimensions site before commencing work.
- Any discrepancies and/ or omissions to be reported to the architect immediately.
- All drawings are to be read in conjunction with all relevant drawings and specifications.


REVISIONS

Mojo Concept


monika@mojoconcept.com
Phone +447389114784

London


Project	7A Agamemnon Road		
Drawing	Location and Block Plan		
Status	Planning		
Date	29.01.2021	Scale	As indicated @A3
Drawing	AR7 - 01		

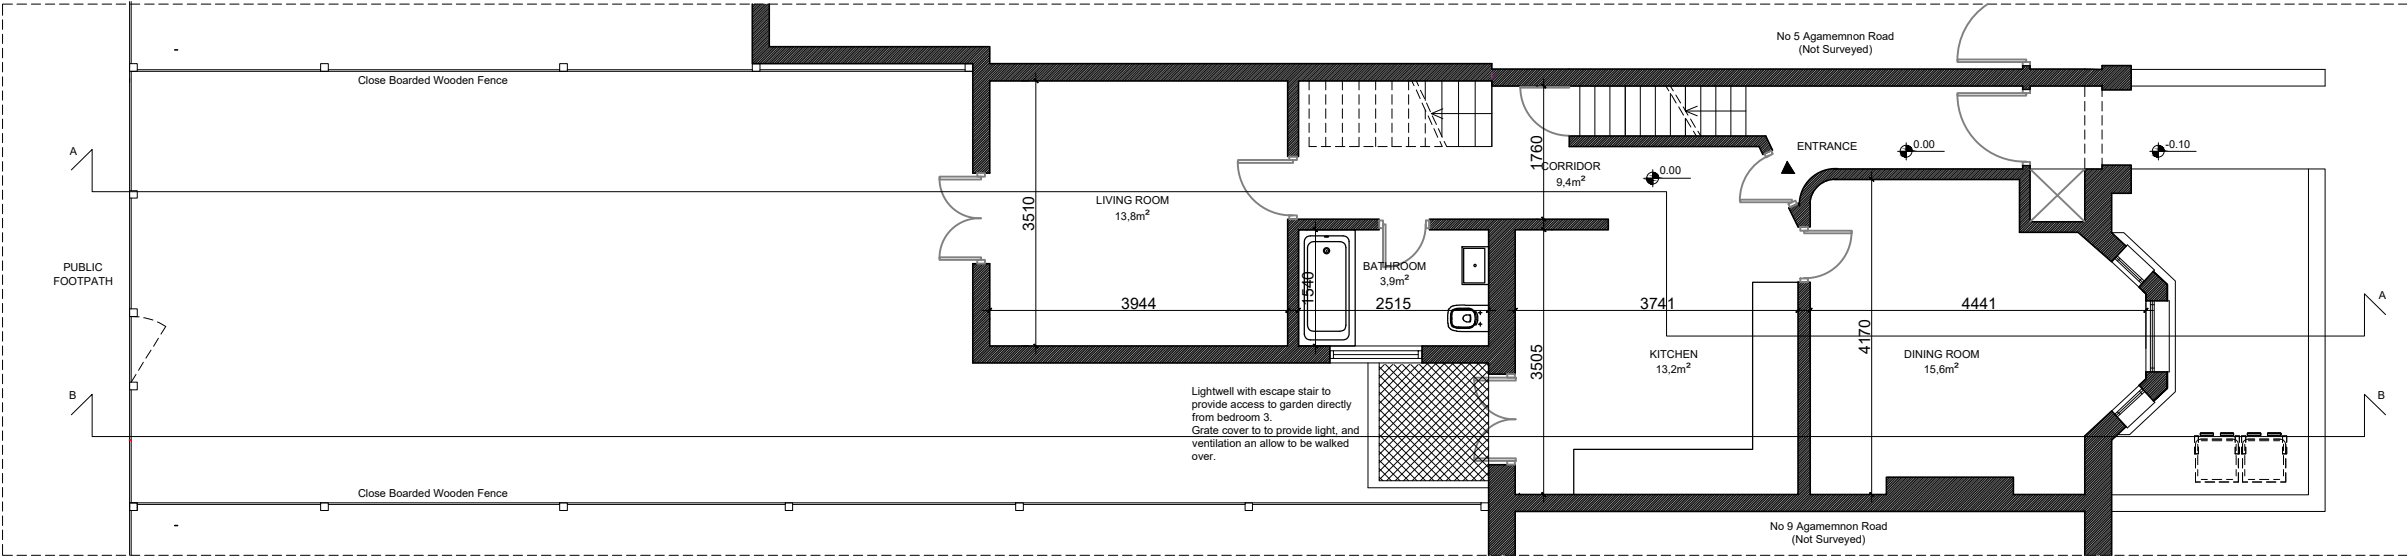


EXISTING GROUND FLOOR PLAN

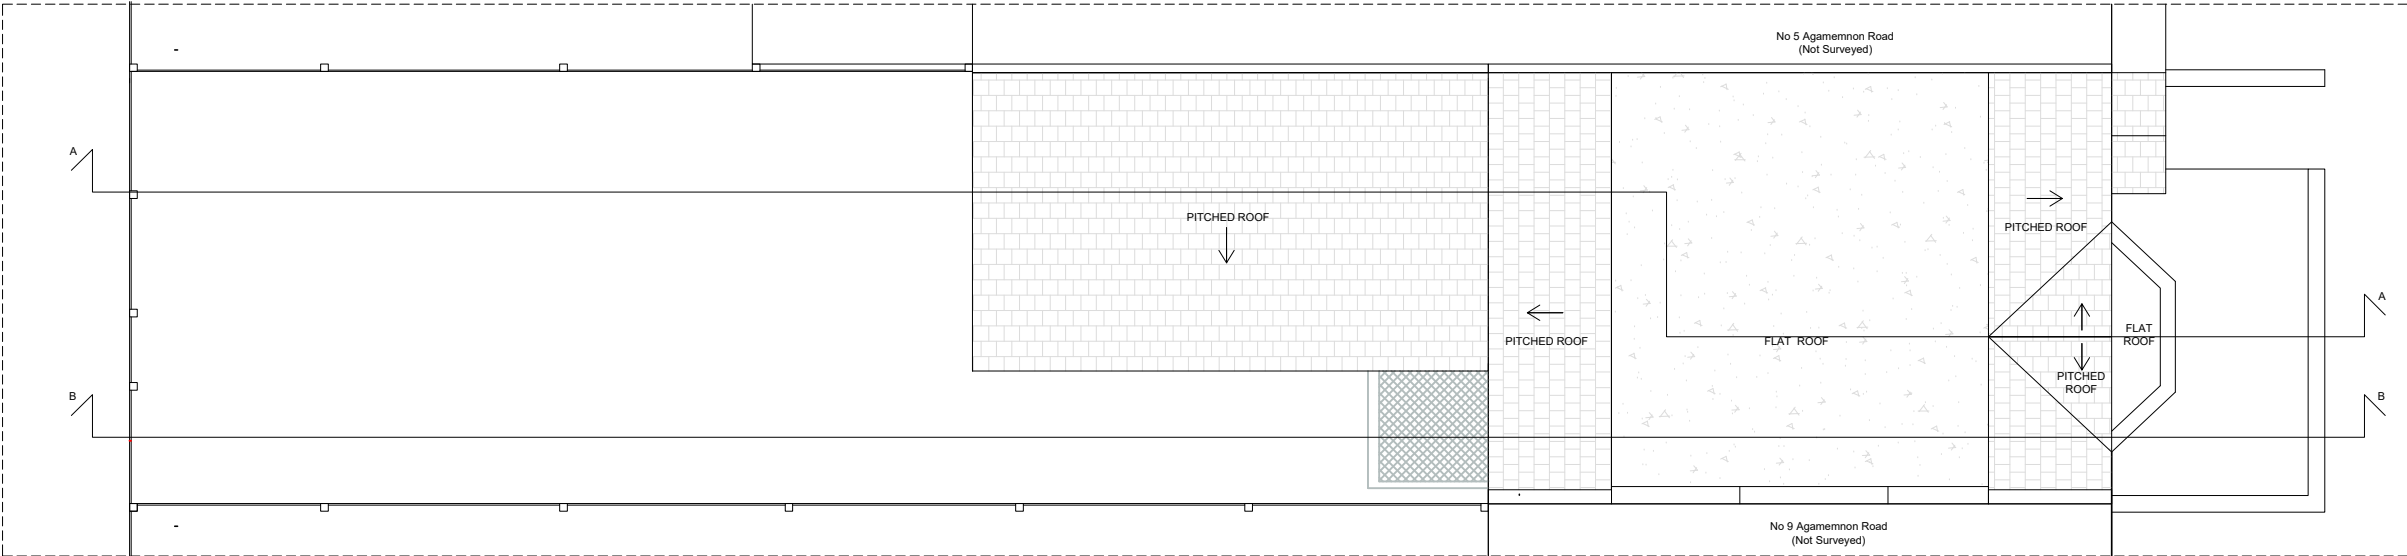

EXISTING ROOF PLAN

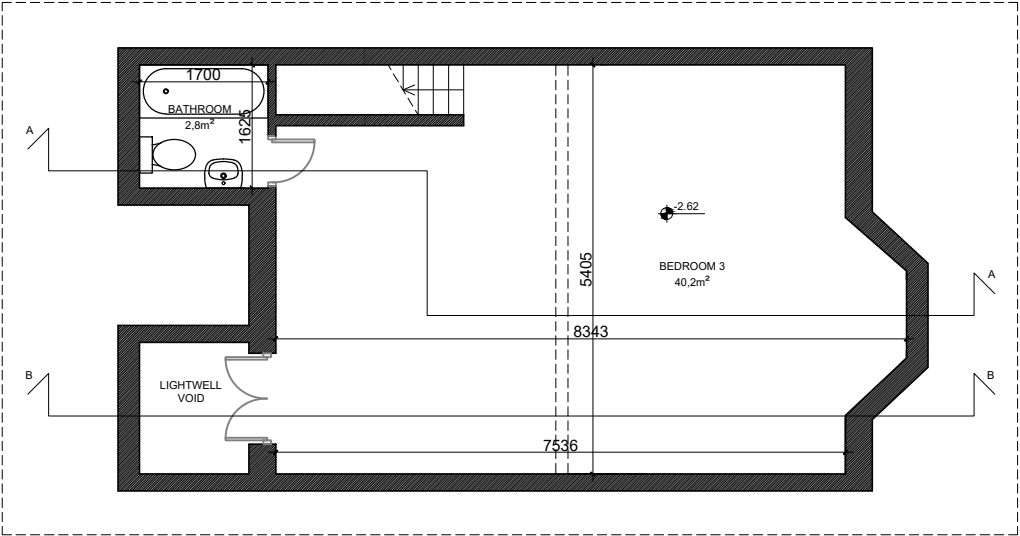

EXISTING BASEMENT PLAN

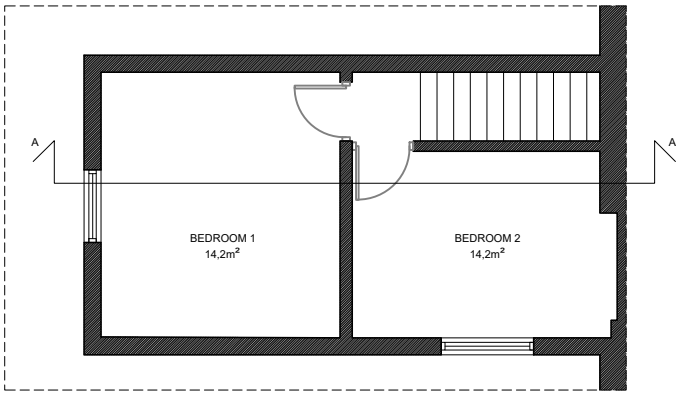

EXISTING ROOF PLAN

GENERAL NOTES

- Do not scale from drawings.
- The contractor must verify all dimensions site before commencing work.
- Any discrepancies and/ or omissions to be reported to the architect immediately.
- All drawings are to be read in conjunction with all relevant drawings and specifications.

REVISIONS

Mojo Concept

monika@mojoconcept.com
Phone +447389114784

London

Project 7A Agamemnon Road


Drawing Existing Floor Plans

Status Planning


Date 29.01.2021

Scale 1:100@A3


Drawing AR7 - 02

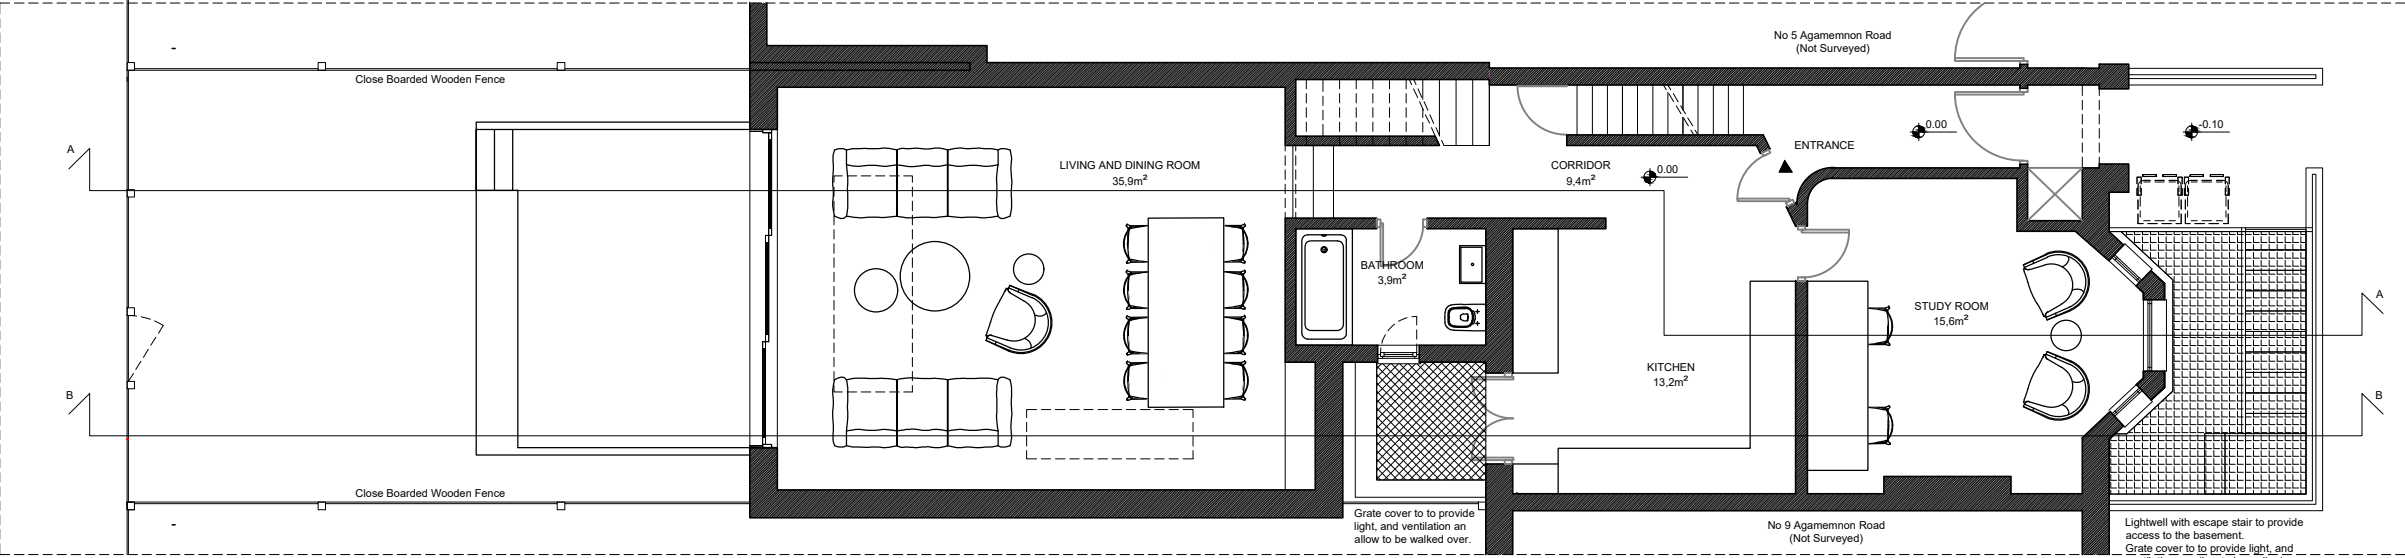

PROPOSED GROUND FLOOR PLAN

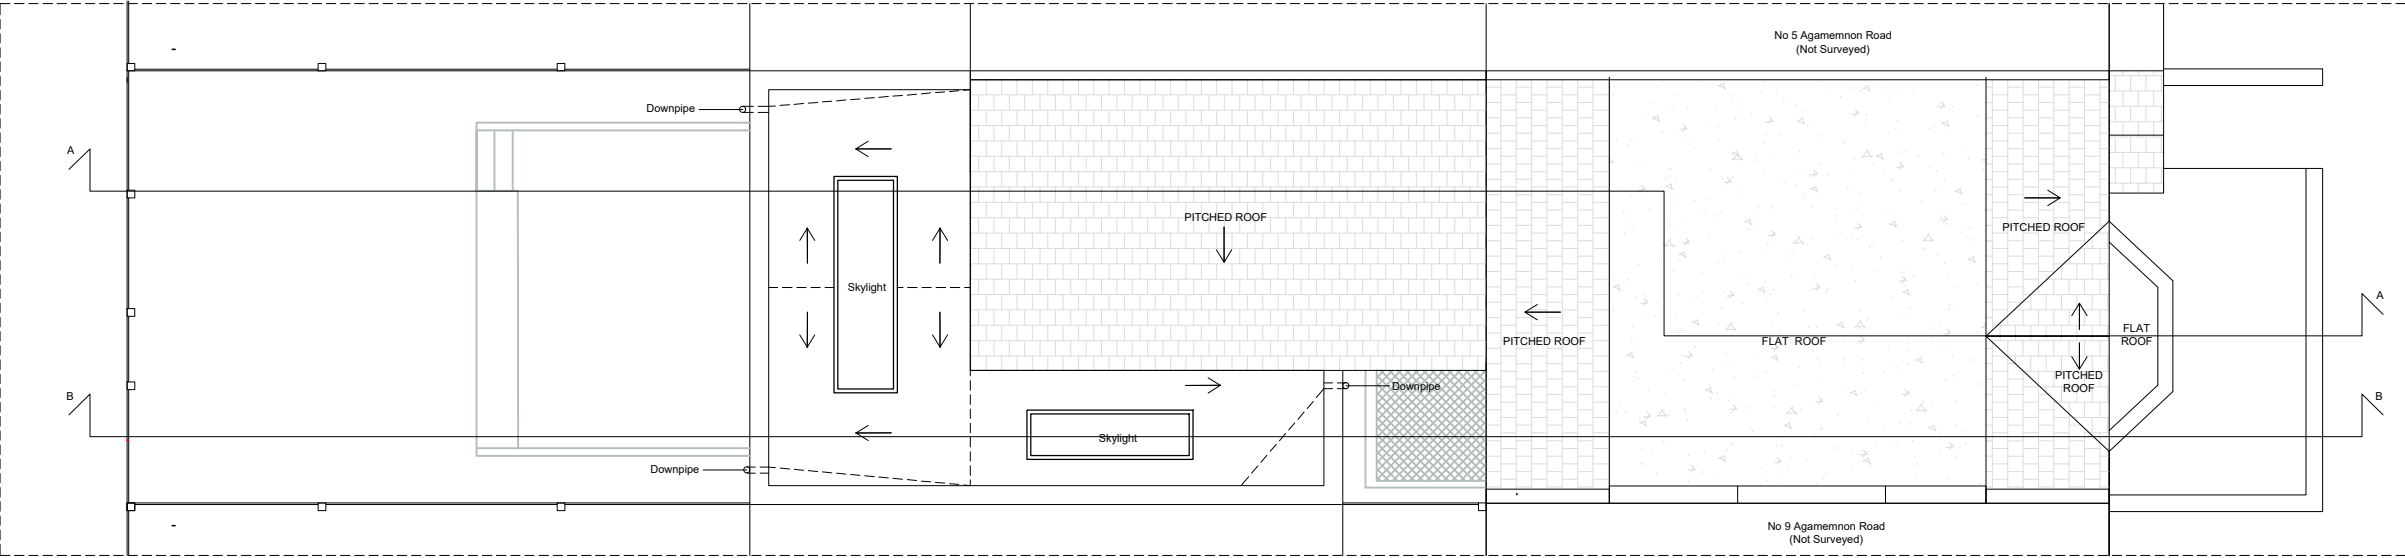

PROPOSED ROOF PLAN

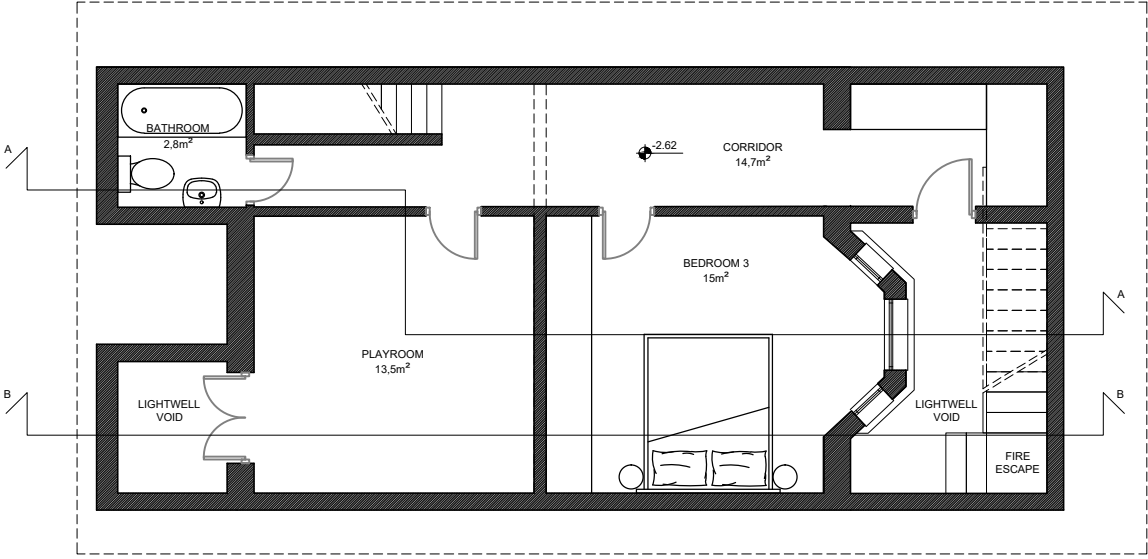

PROPOSED BASEMENT FLOOR PLAN

GENERAL NOTES

- Do not scale from drawings.
- The contractor must verify all dimensions site before commencing work.
- Any discrepancies and/ or omissions to be reported to the architect immediately.
- All drawings are to be read in conjunction with all relevant drawings and specifications.

REVISIONS

Mojo Concept

monika@mojoconcept.com
Phone +447389114784

London

Project 7A Agamemnon Road

Drawing Proposed Plans




Status Planning

Date 29.01.2021

Scale 1:100@A3

Drawing AR7 - 03



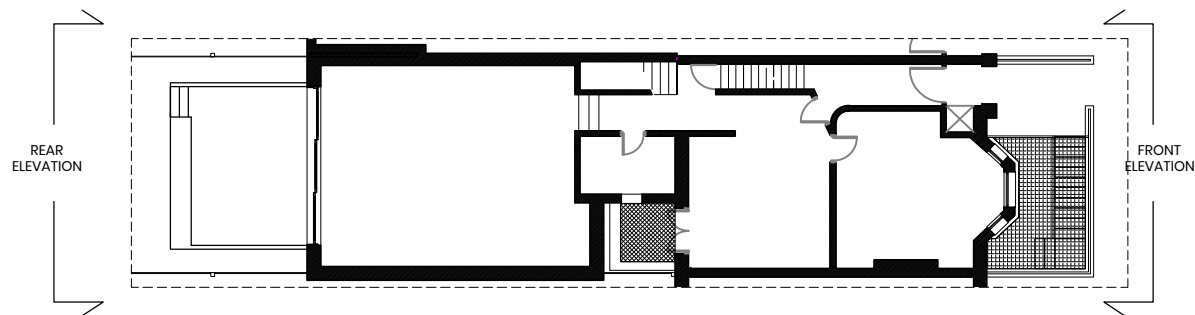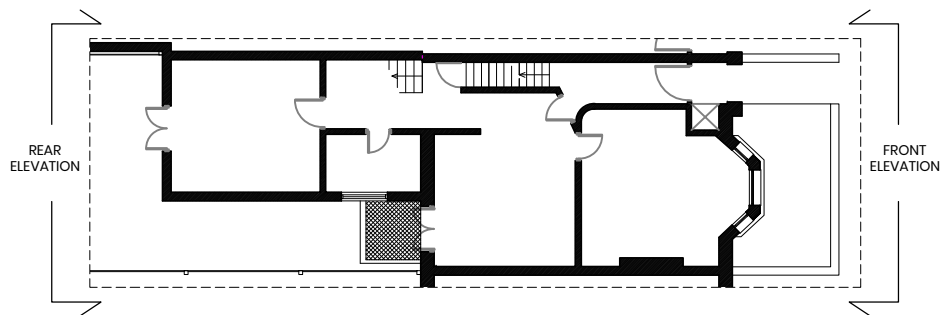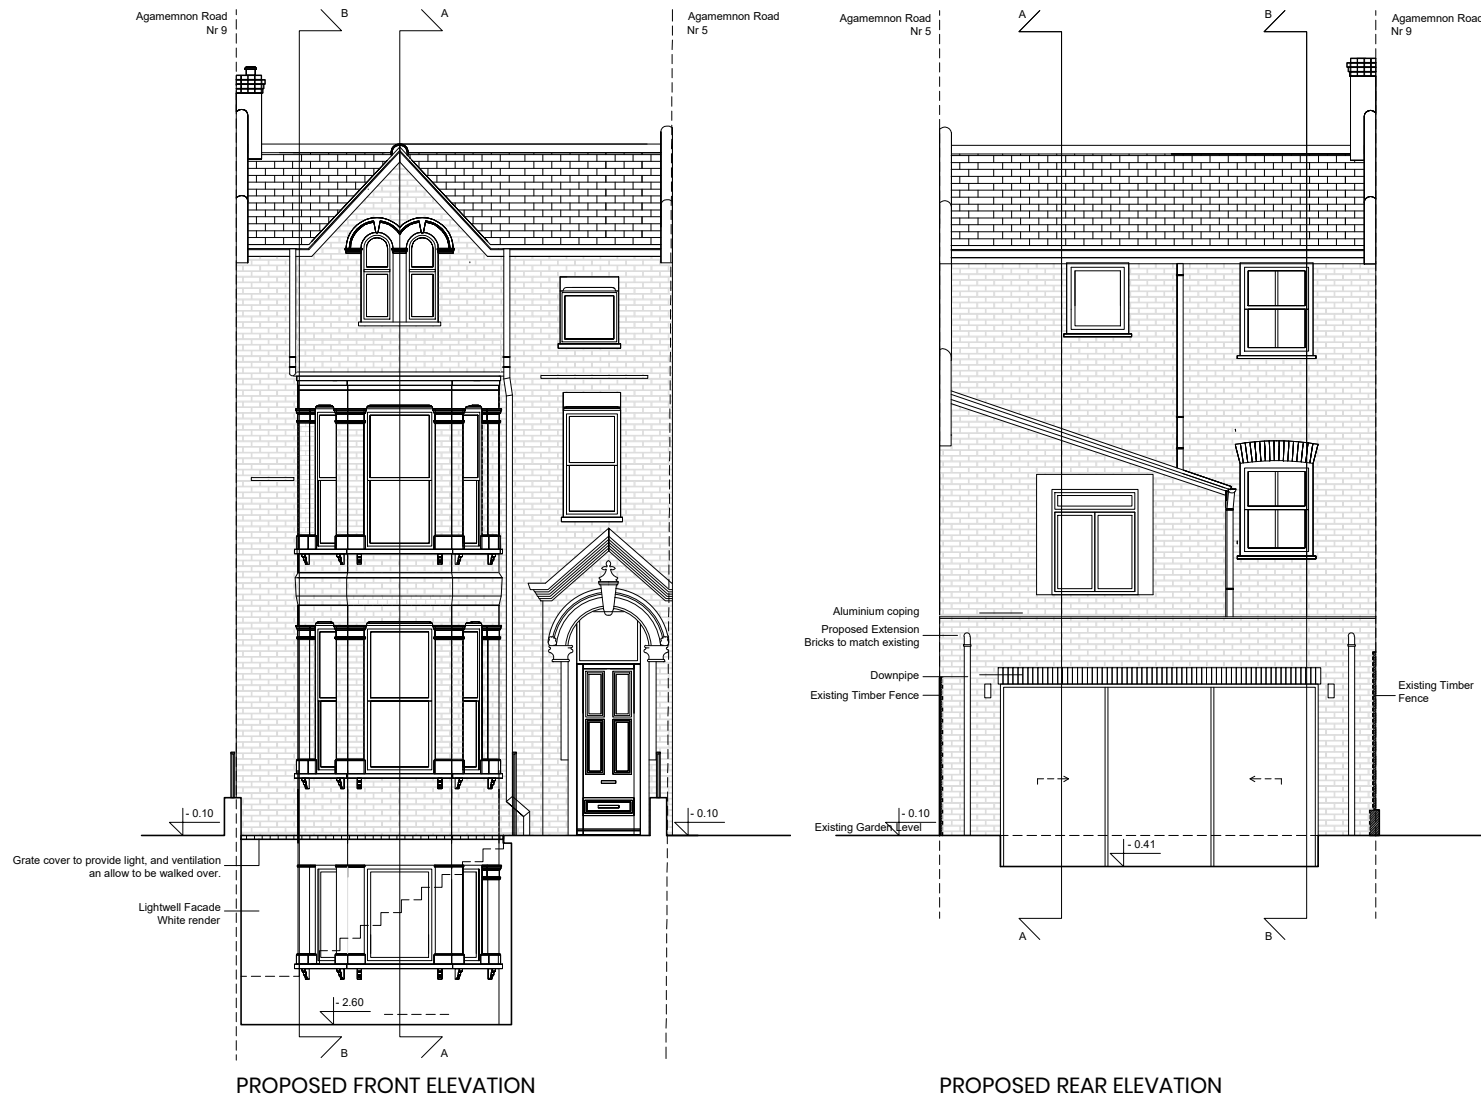

GENERAL NOTES


- Do not scale from drawings.
- The contractor must verify all dimensions site before commencing work.
- Any discrepancies and/ or omissions to be reported to the architect immediately.
- All drawings are to be read in conjunction with all relevant drawings and specifications.

REVISIONS


Mojo Concept

monika@mojoconcept.com
Phone +447389114784
London


Project	7A Agamemnon Road		
Drawing	Existing and Proposed Front and Rear Elevations		
Status	Planning		
Date	29.01.2021	Scale	1:100@A3
Drawing	AR7 - 04		

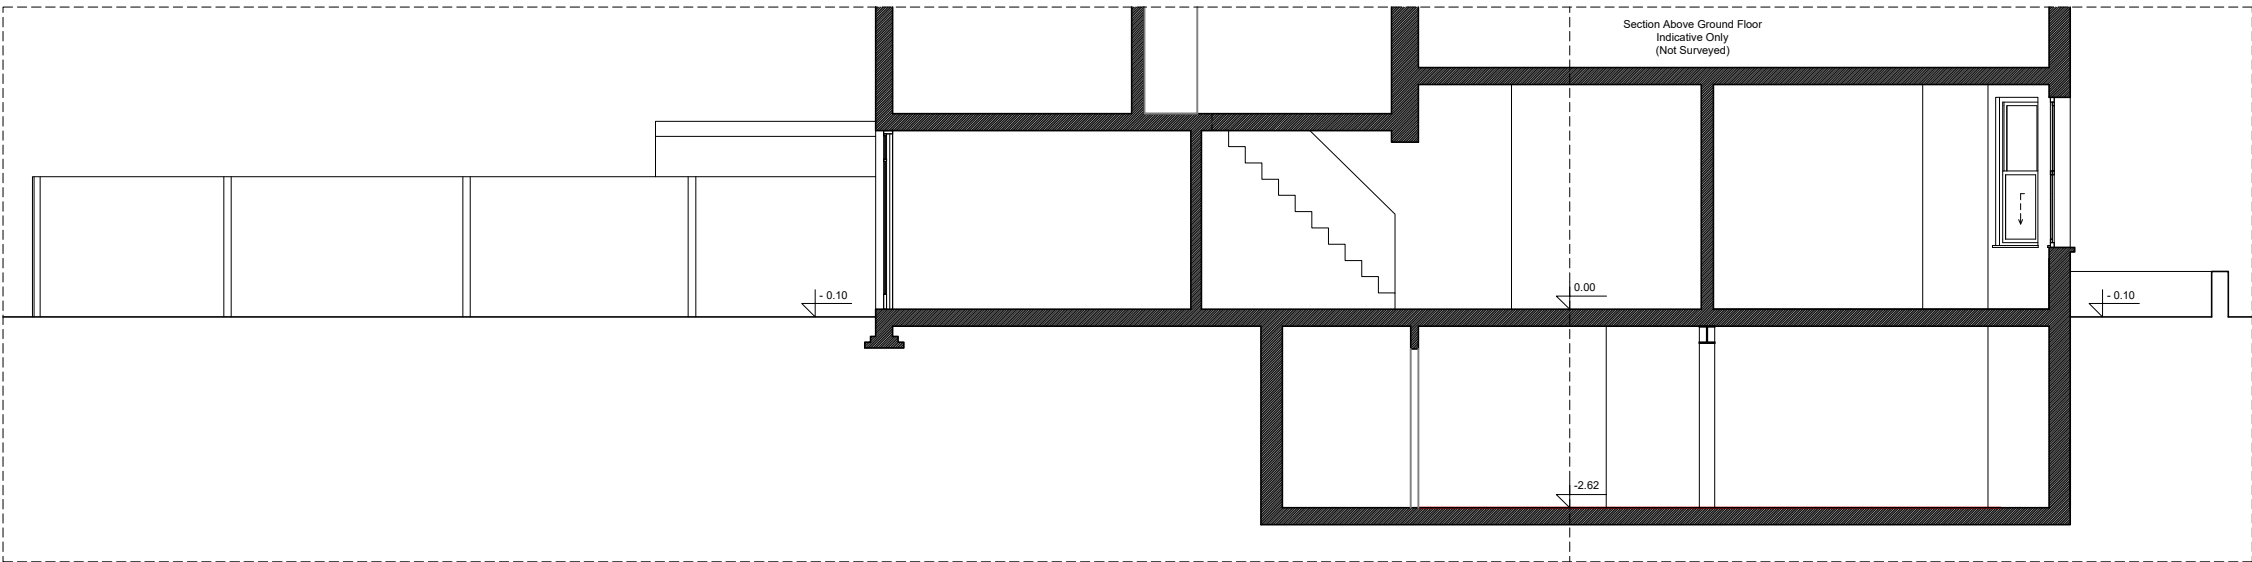

EXISTING SECTION A

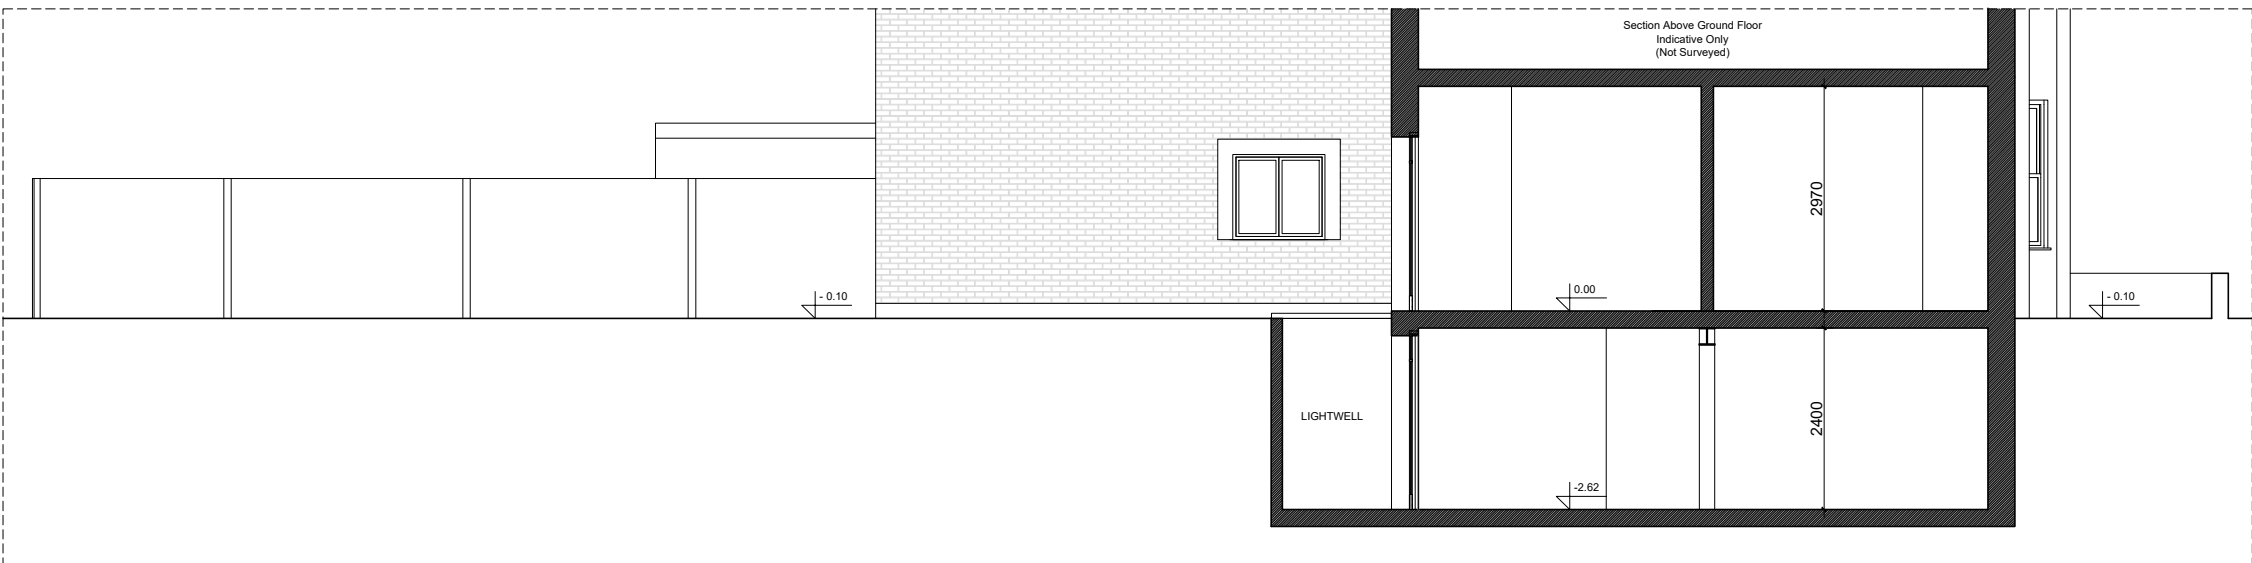

EXISTING SECTION B

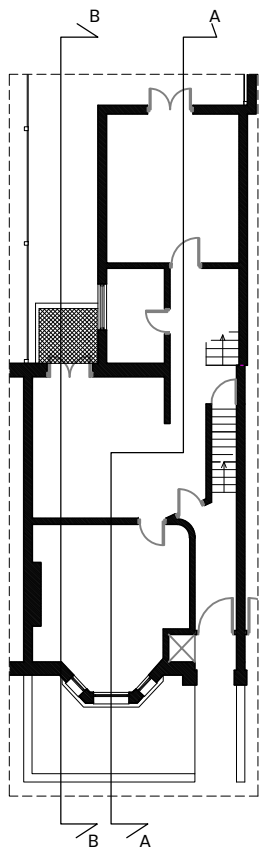

EXISTING



GENERAL NOTES

- Do not scale from drawings.
- The contractor must verify all dimensions site before commencing work.
- Any discrepancies and/ or omissions to be reported to the architect immediately.
- All drawings are to be read in conjunction with all relevant drawings and specifications.

REVISIONS

Mojo Concept

monika@mojoconcept.com
Phone +447389114784
London

Project 7A Agamemnon Road


Drawing Proposed Sections

Status Planning


Date 29.01.2021

Scale 1:100@A3


Drawing AR7 - 05

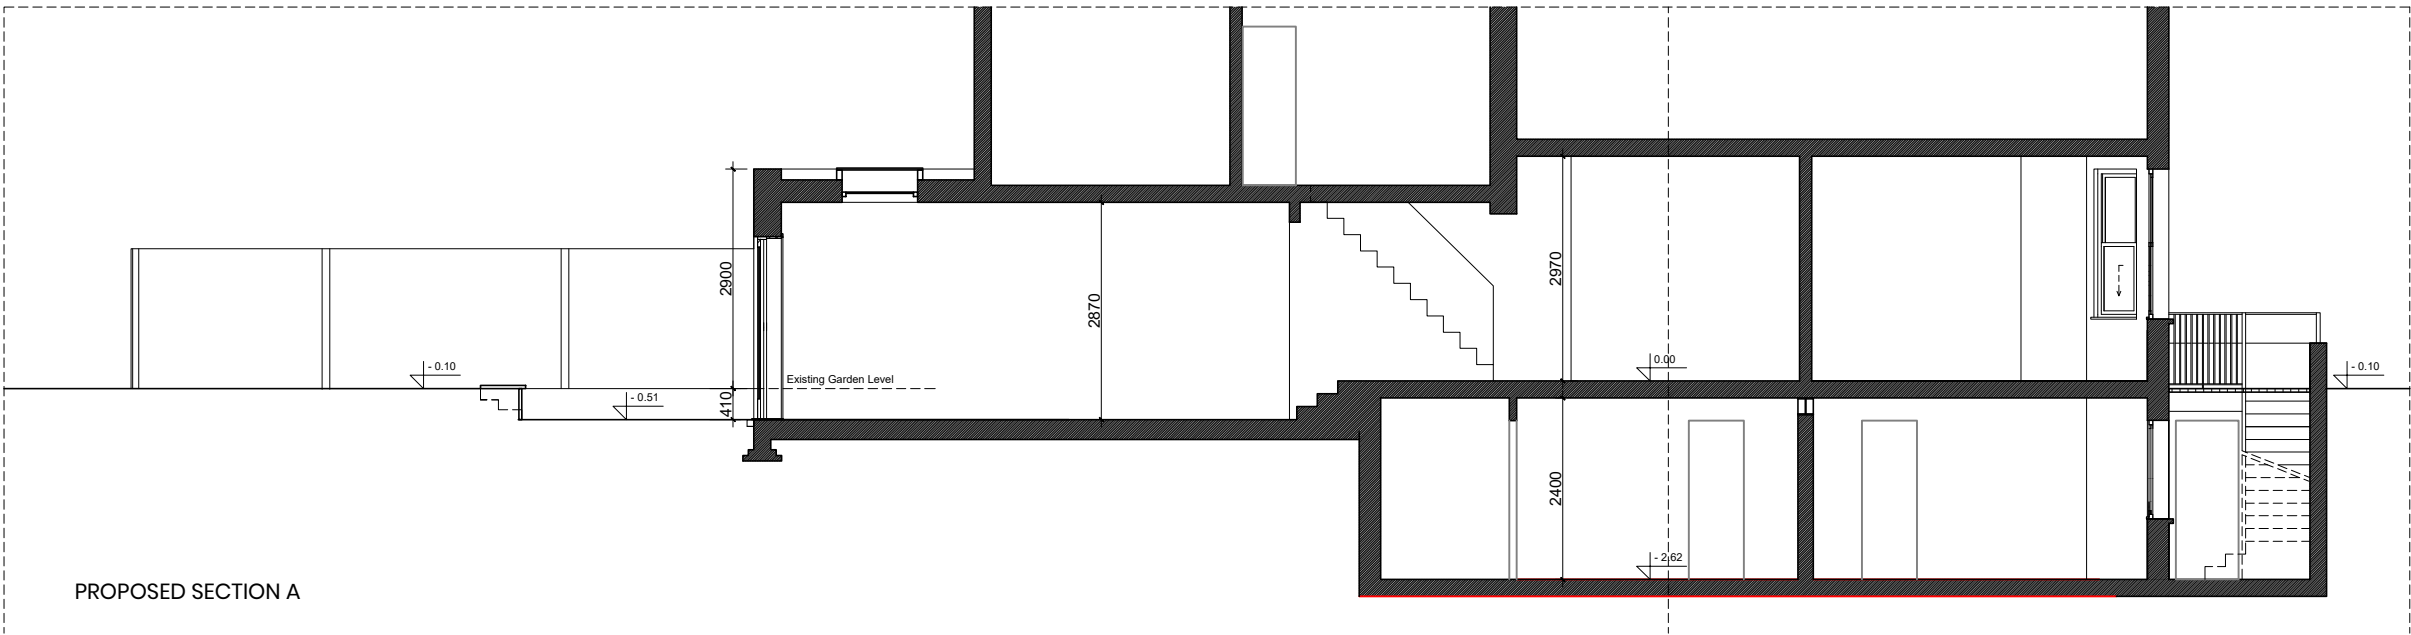

PROPOSED SECTION A

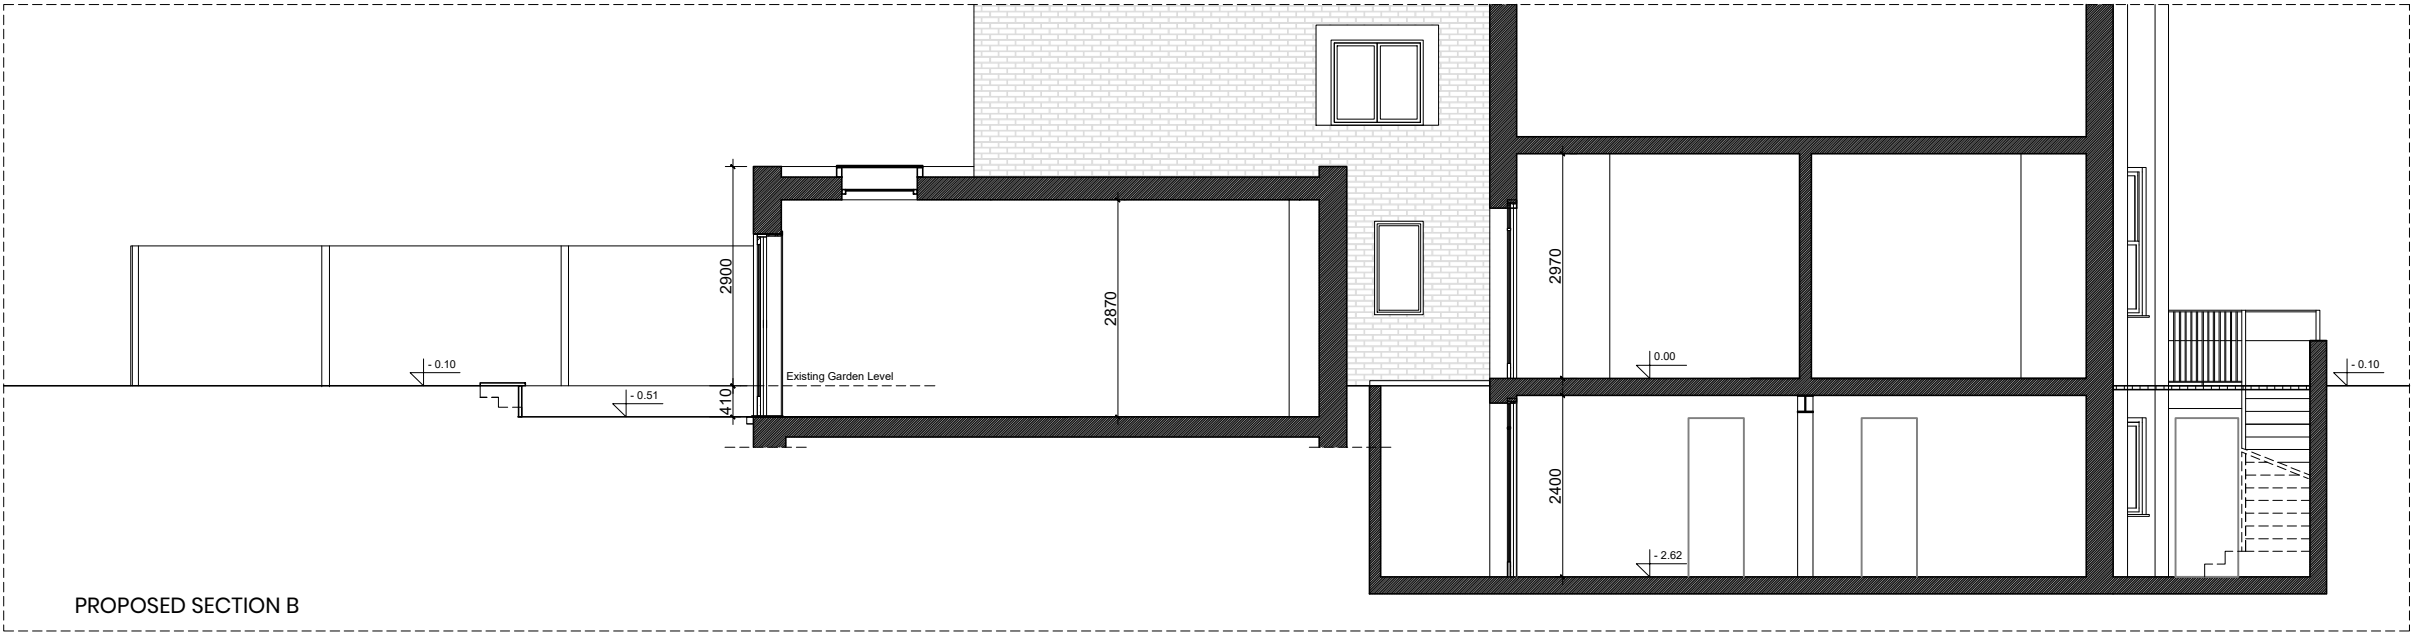

PROPOSED SECTION B

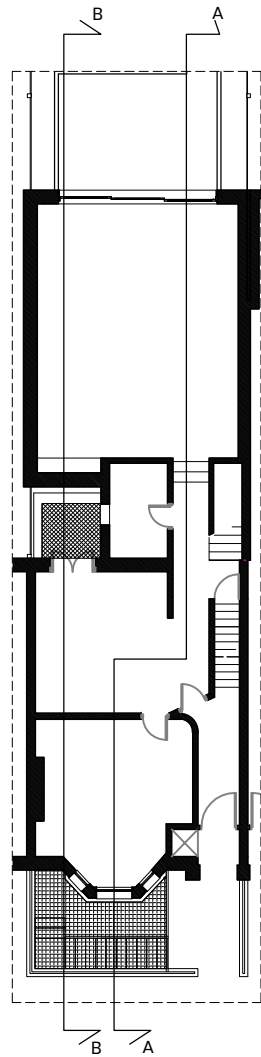

PROPOSED



GENERAL NOTES

- Do not scale from drawings.
- The contractor must verify all dimensions site before commencing work.
- Any discrepancies and/ or omissions to be reported to the architect immediately.
- All drawings are to be read in conjunction with all relevant drawings and specifications.

REVISIONS

Mojo Concept

monika@mojoconcept.com
Phone +447389114784

London

Project 7A Agamemnon Road

Drawing Proposed Sections

Status Planning

Date 29.01.2021

Scale 1:100@A3

Drawing AR7 - 06