


GROUND FLOOR

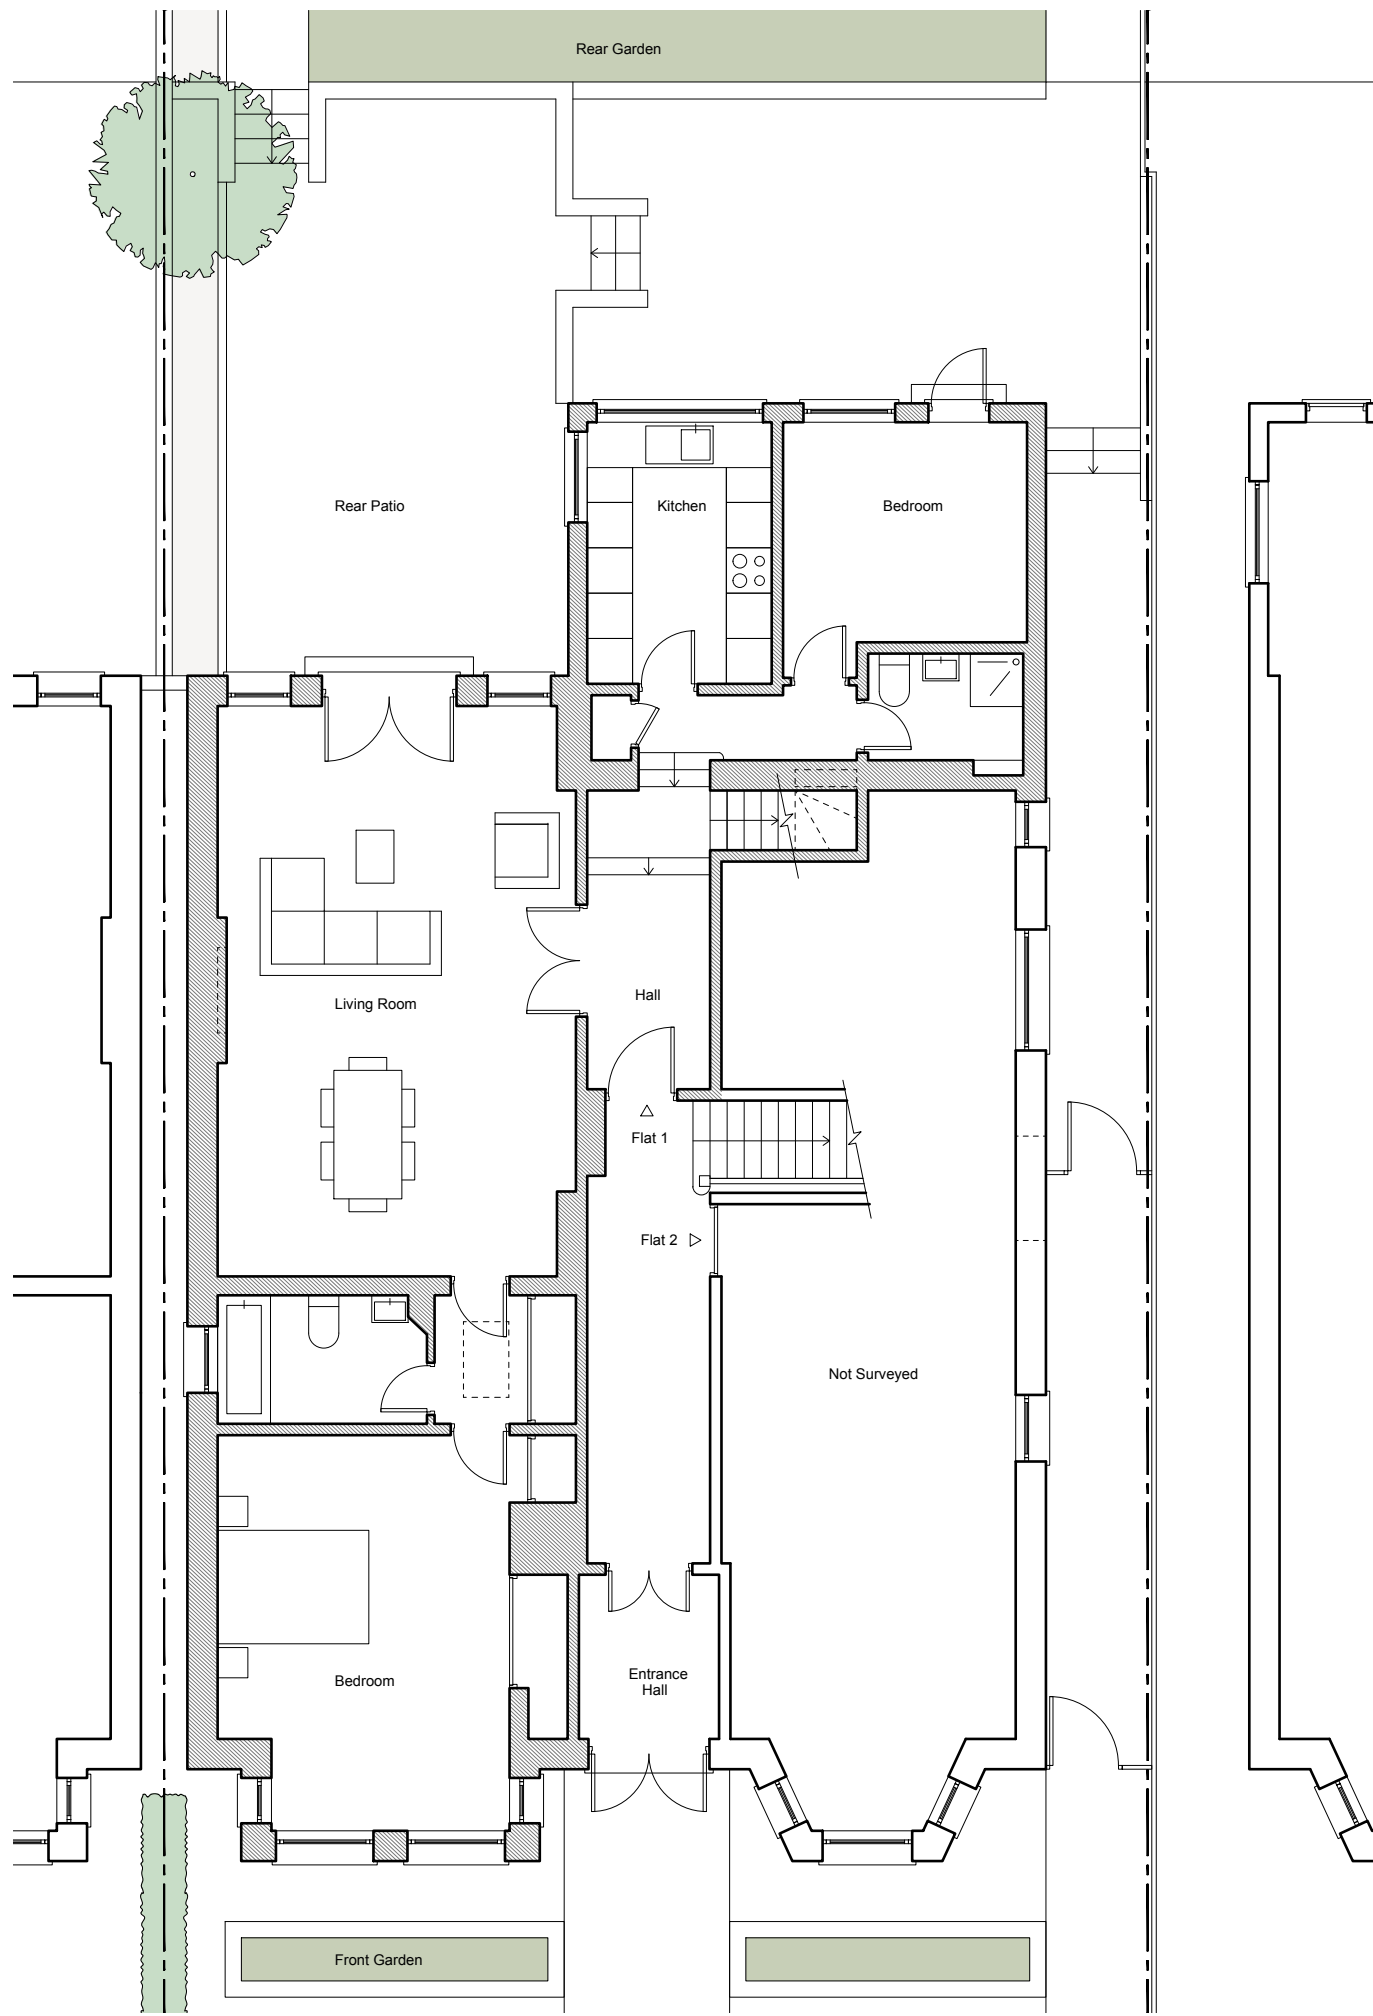

NOTES

DO NOT SCALE FROM THIS DRAWING EXCEPT FOR THE PURPOSES OF PLANNING AND BUILDING REGULATIONS. ALL DIMENSIONS TO BE CHECKED ON SITE.



REVISION:

PROJECT TITLE

FLAT No.1, 69 GREENCROFT GARDENS

AURAA  
STUDIO

www.auraa.studio      1A Chalk Farm Parade  
info@auraa.studio      London    NW3 2BN

TITLE  
**GROUND FLOOR PLAN AS EXISTING**

DATE      11.02.2021

SCALE      **1/100 @ A3**

DRAWN      LC / RL

STATUS      INFORMATION

DRG No      2038\_EX\_100

REV:

