


FIRST FLOOR

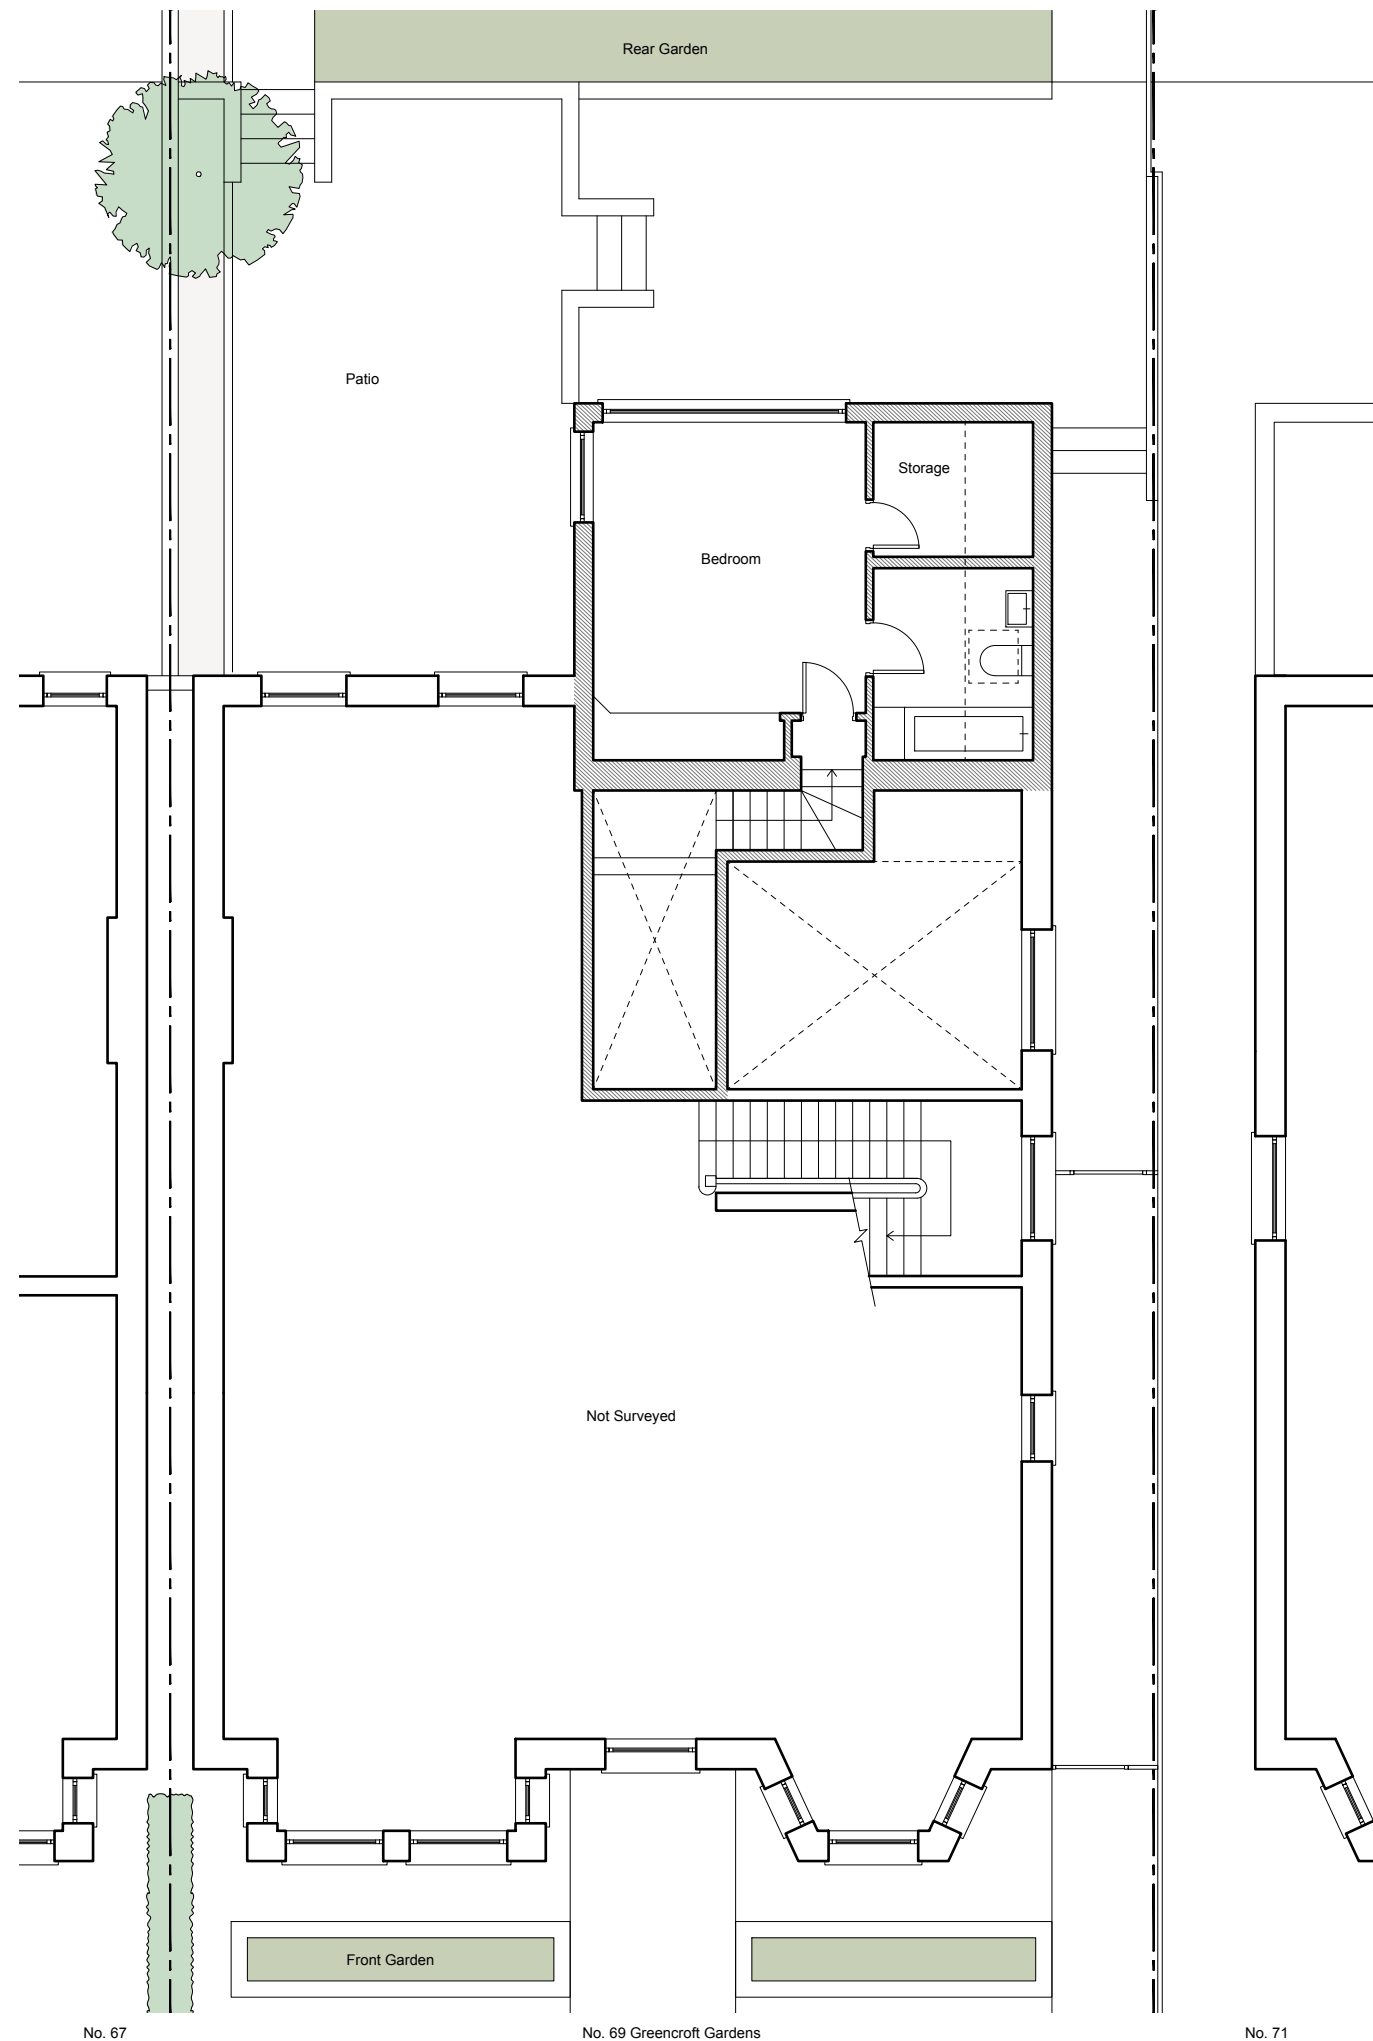

NOTES

DO NOT SCALE FROM THIS DRAWING EXCEPT FOR THE PURPOSES OF PLANNING AND BUILDING REGULATIONS. ALL DIMENSIONS TO BE CHECKED ON SITE.



REVISION:

PROJECT TITLE

FLAT No.1, 69 GREENCROFT GARDENS

AURAA  
STUDIO

www.auraa.studio 1A Chalk Farm Parade  
info@auraa.studio London NW3 2BN

TITLE

FIRST FLOOR PLAN AS EXISTING

DATE 11.02.2021

SCALE 1/100 @ A3

DRAWN LC / RL

STATUS INFORMATION

DRG No 2038\_EX\_110

REV:

