


ROOF PLAN

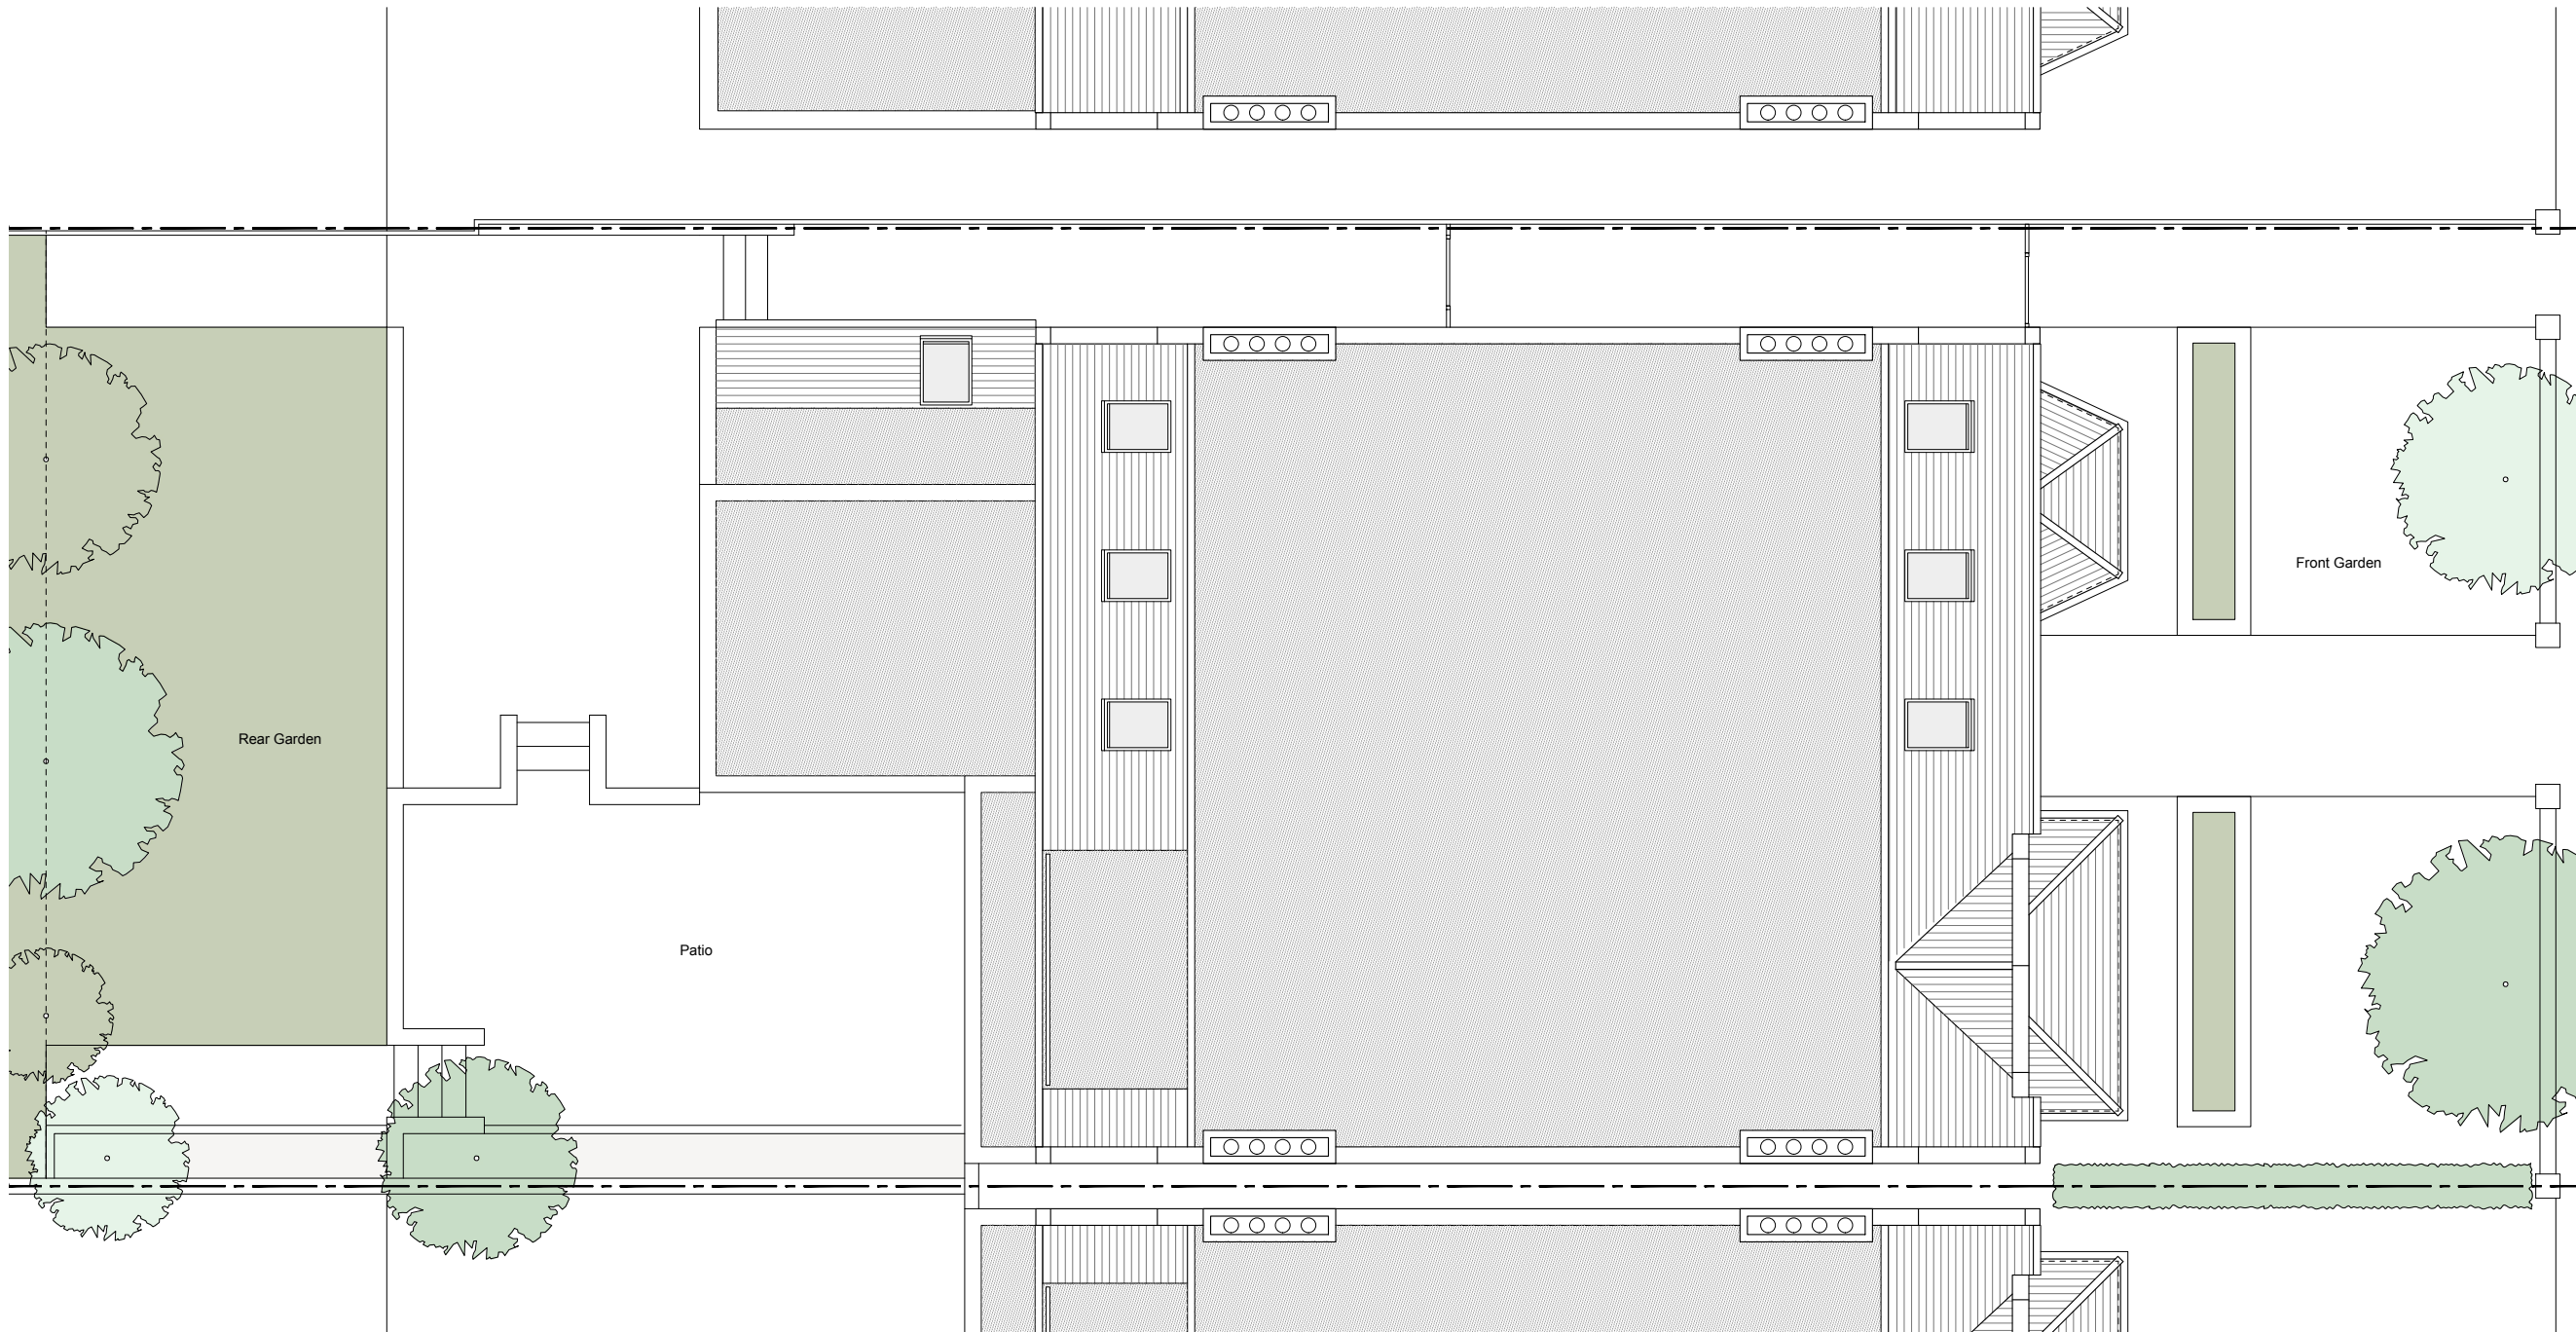

No. 71

No. 69 Greencroft Gardens

No. 67

NOTES

DO NOT SCALE FROM THIS DRAWING EXCEPT FOR THE PURPOSES OF PLANNING AND BUILDING REGULATIONS. ALL DIMENSIONS TO BE CHECKED ON SITE.



REVISION:

PROJECT TITLE

FLAT No.1, 69 GREENCROFT GARDENS

AURAA
STUDIO

www.auraa.studio
info@auraa.studio

1A Chalk Farm Parade
London NW3 2BN

TITLE

ROOF PLAN AS EXISTING

DATE 11.02.2021

SCALE 1/100 @ A3

DRAWN LC / RL

STATUS INFORMATION

DRG No 2038_EX_120

REV:

