


NOTES:

THIS DRAWING IS NOT FOR CONSTRUCTION AND  
ILLUSTRATES DESIGN INTENT ONLY.

This drawing is to be read in conjunction with:

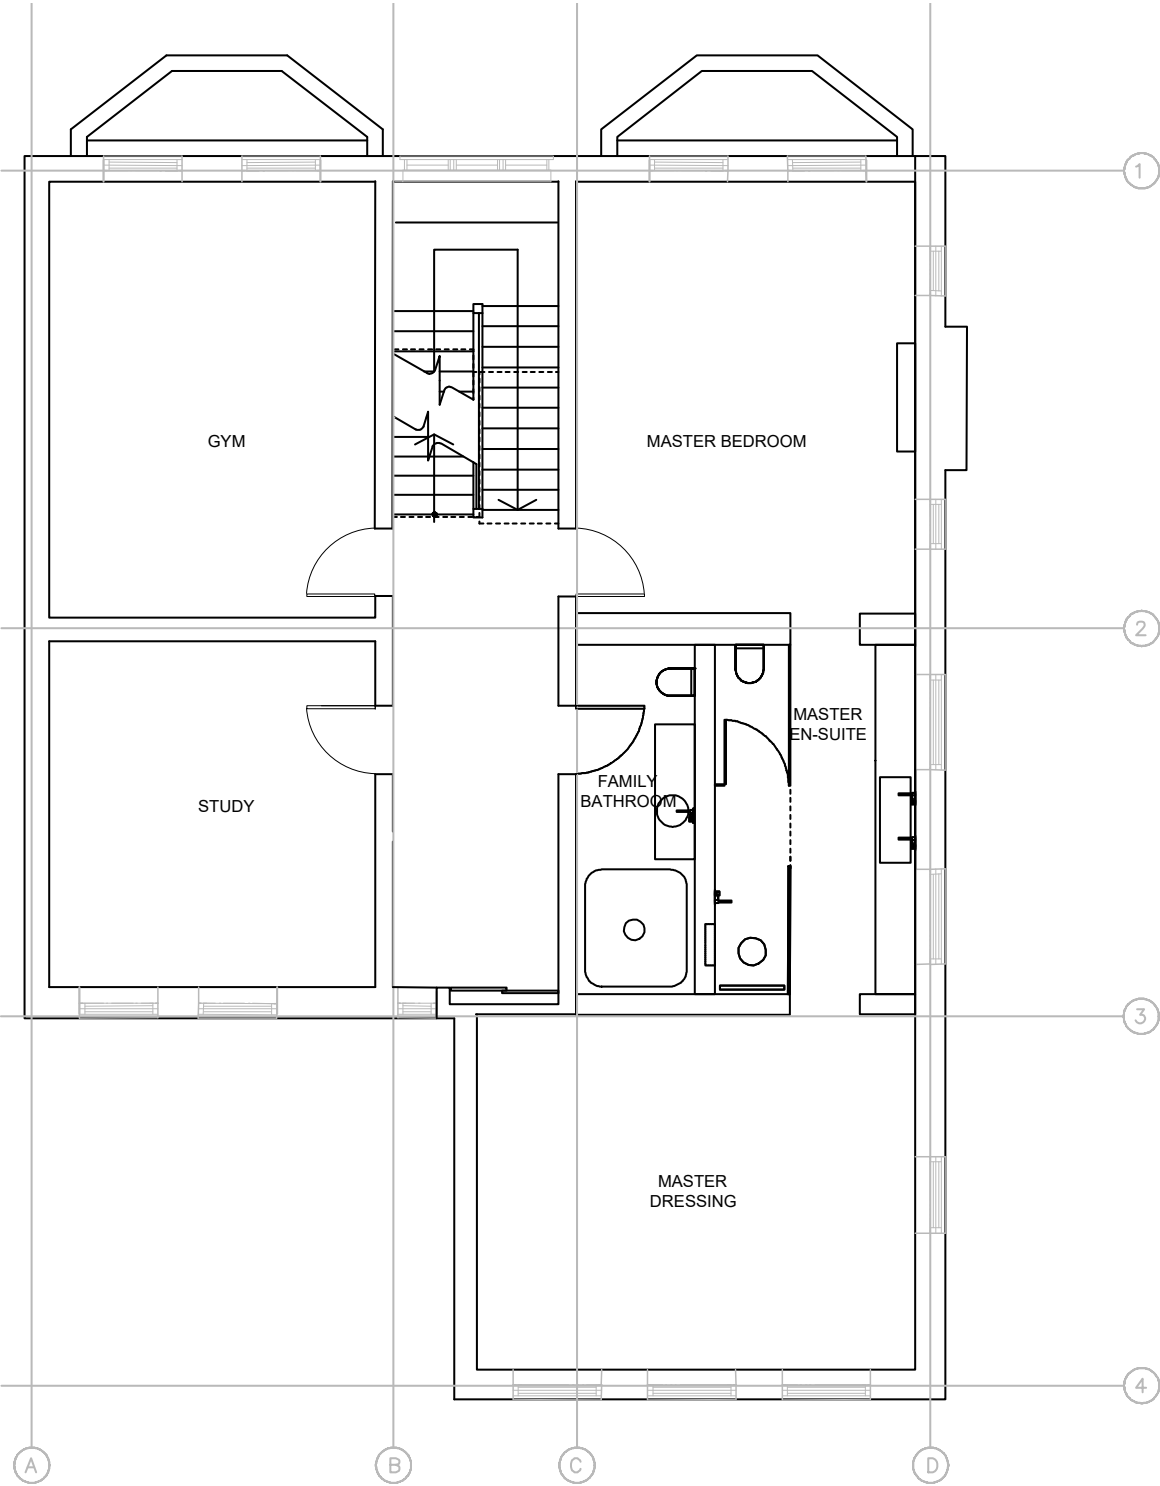

**01** EXISTING FIRST FLOOR PLAN  
scale 1:100 @A3

Rev.	Date	Amendment
------	------	-----------

INTENT ONLY

Job no:	Project name:		
A15.4XXX	LYNDHURST ROAD		
Drawing no:		Revision:	
200_10.01		A	
Date:	Scale:	Drawn:	Checked:
04.12.20	1:100@A3	XX	XX

Title:  
EXISTING FIRST FLOOR PLAN