


This drawing is the property of ATELIER15.4.
Do not scale from this drawing, all dimensions must be checked
on site before any works are undertaken.

NOTES:

THIS DRAWING IS NOT FOR CONSTRUCTION AND
ILLUSTRATES DESIGN INTENT ONLY.

This drawing is to be read in conjunction with:

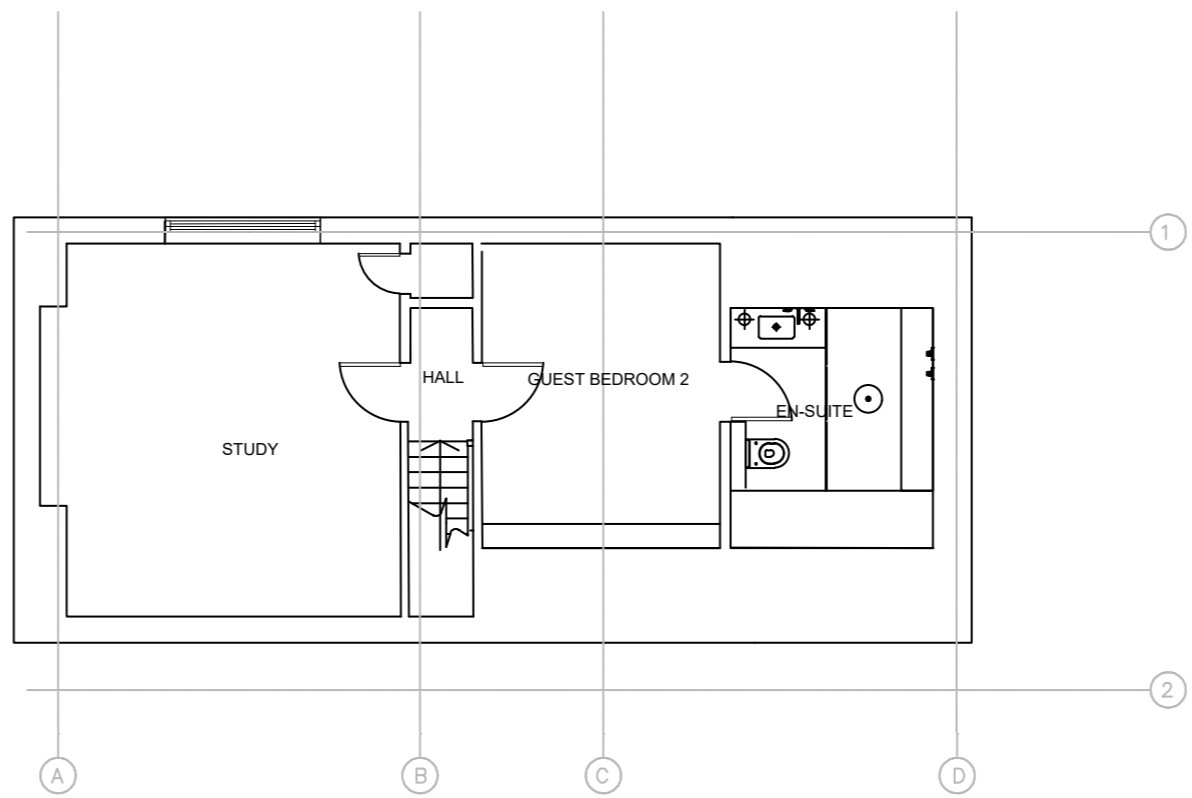

01 EXISTING THIRD FLOOR PLAN
scale 1:100 @A3

Rev.	Date	Amendment
------	------	-----------

INTENT ONLY

Job no:	Project name:
A15.4XXX	LYNDHURST ROAD

Drawing no:	Revision:
200_30.01	A

Date:	Scale:	Drawn:	Checked:
04.12.20	1:100@A3	XX	XX

Title:
EXISTING THIRD FLOOR PLAN