



NOTES:

THIS DRAWING IS NOT FOR CONSTRUCTION AND ILLUSTRATES DESIGN INTENT ONLY.

This drawing is to be read in conjunction with:

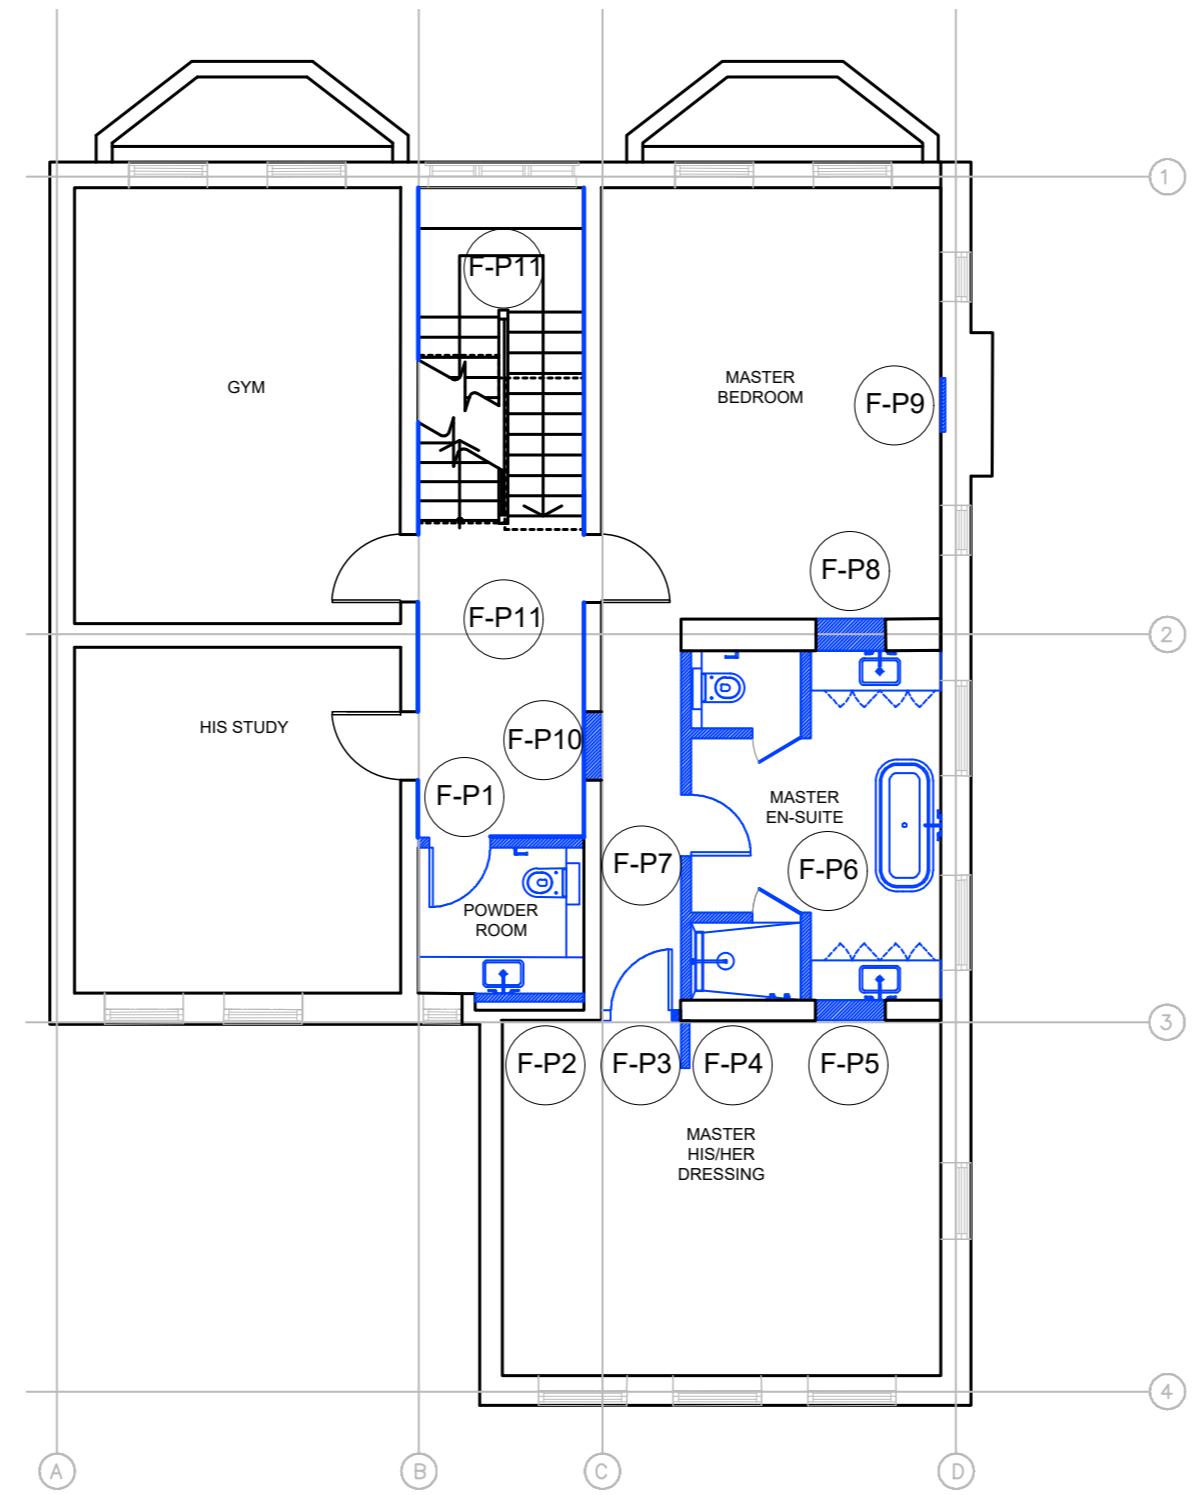

01 PROPOSED FIRST FLOOR PLAN
scale 1:100 @A3

 

KEY:
 PROPOSED NEW

PROPOSED CHANGES:

- F-P1 NEW POWDER ROOM - NEW PARTITION, DOOR AND ARCHITRAVE
- F-P2 NEW PARTITION TO CUPBOARD OPENING IN PROPOSED POWDER ROOM
- F-P3 NEW DOOR TO MASTER DRESSING ROOM
- F-P4 NEW PARTITION NIB WALL
- F-P5 INFILL TO EXISTING OPENING
- F-P6 NEW MASTER EN-SUITE
- F-P7 NEW PARTITION AND DOOR TO PROPOSED MASTER EN-SUITE
- F-P8 INFILL TO EXISTING OPENING

- F-P9 PARTITION INFILL TO FACE OF EXISTING CHIMNEY OPENING
- F-P10 INFILL TO EXISTING DOOR OPENING
- F-P11 NEW DECORATIVE DADO RAIL TO STAIRCASE AND HALL

Rev.	Date	Amendment

INTENT ONLY

Job no:	Project name:		
A15.4XXX	LYNDHURST ROAD		
Drawing no:	Revision:		
200_10.P1	A		
Date:	Scale:	Drawn:	Checked:
04.12.20	1:100@A3	XX	XX

Title:
PROPOSED FIRST FLOOR PLAN