



0 1 2 3 4 5  
meters  
scale = 1:50@A1 paper size


0 2 4 6 8 10  
meters  
scale = 1:100@A3 paper size

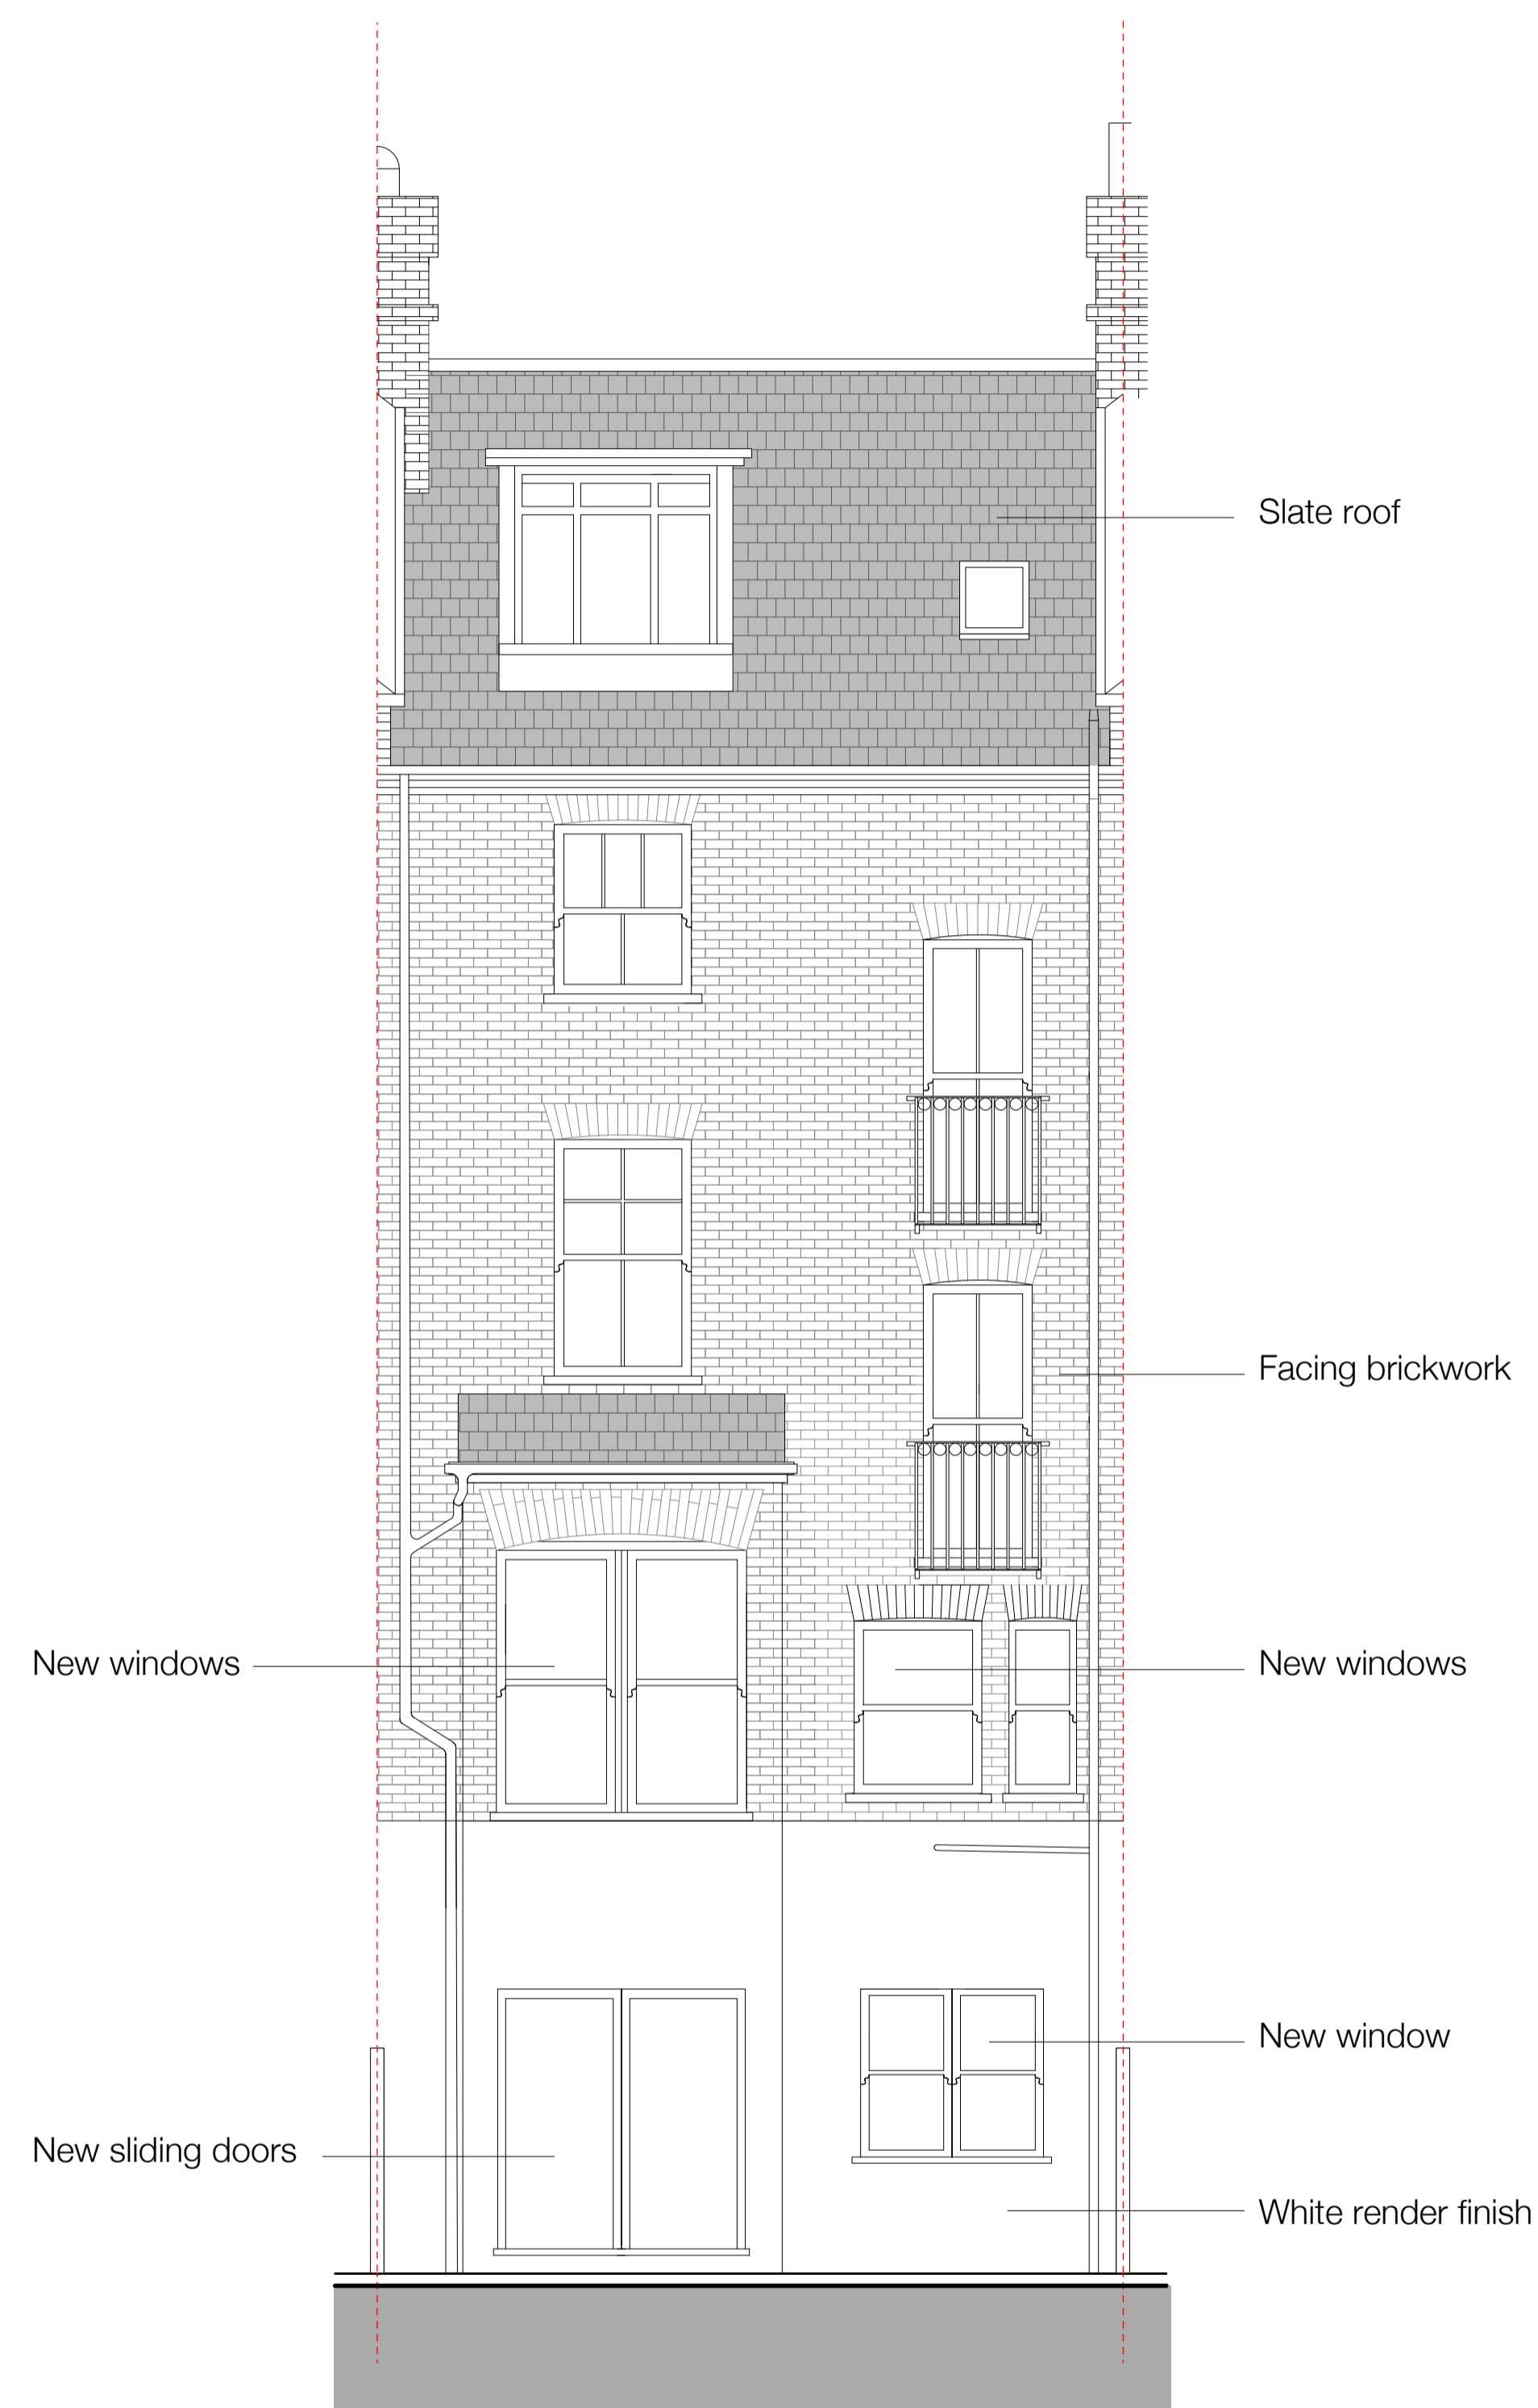

**Proposed Rear Elevation**

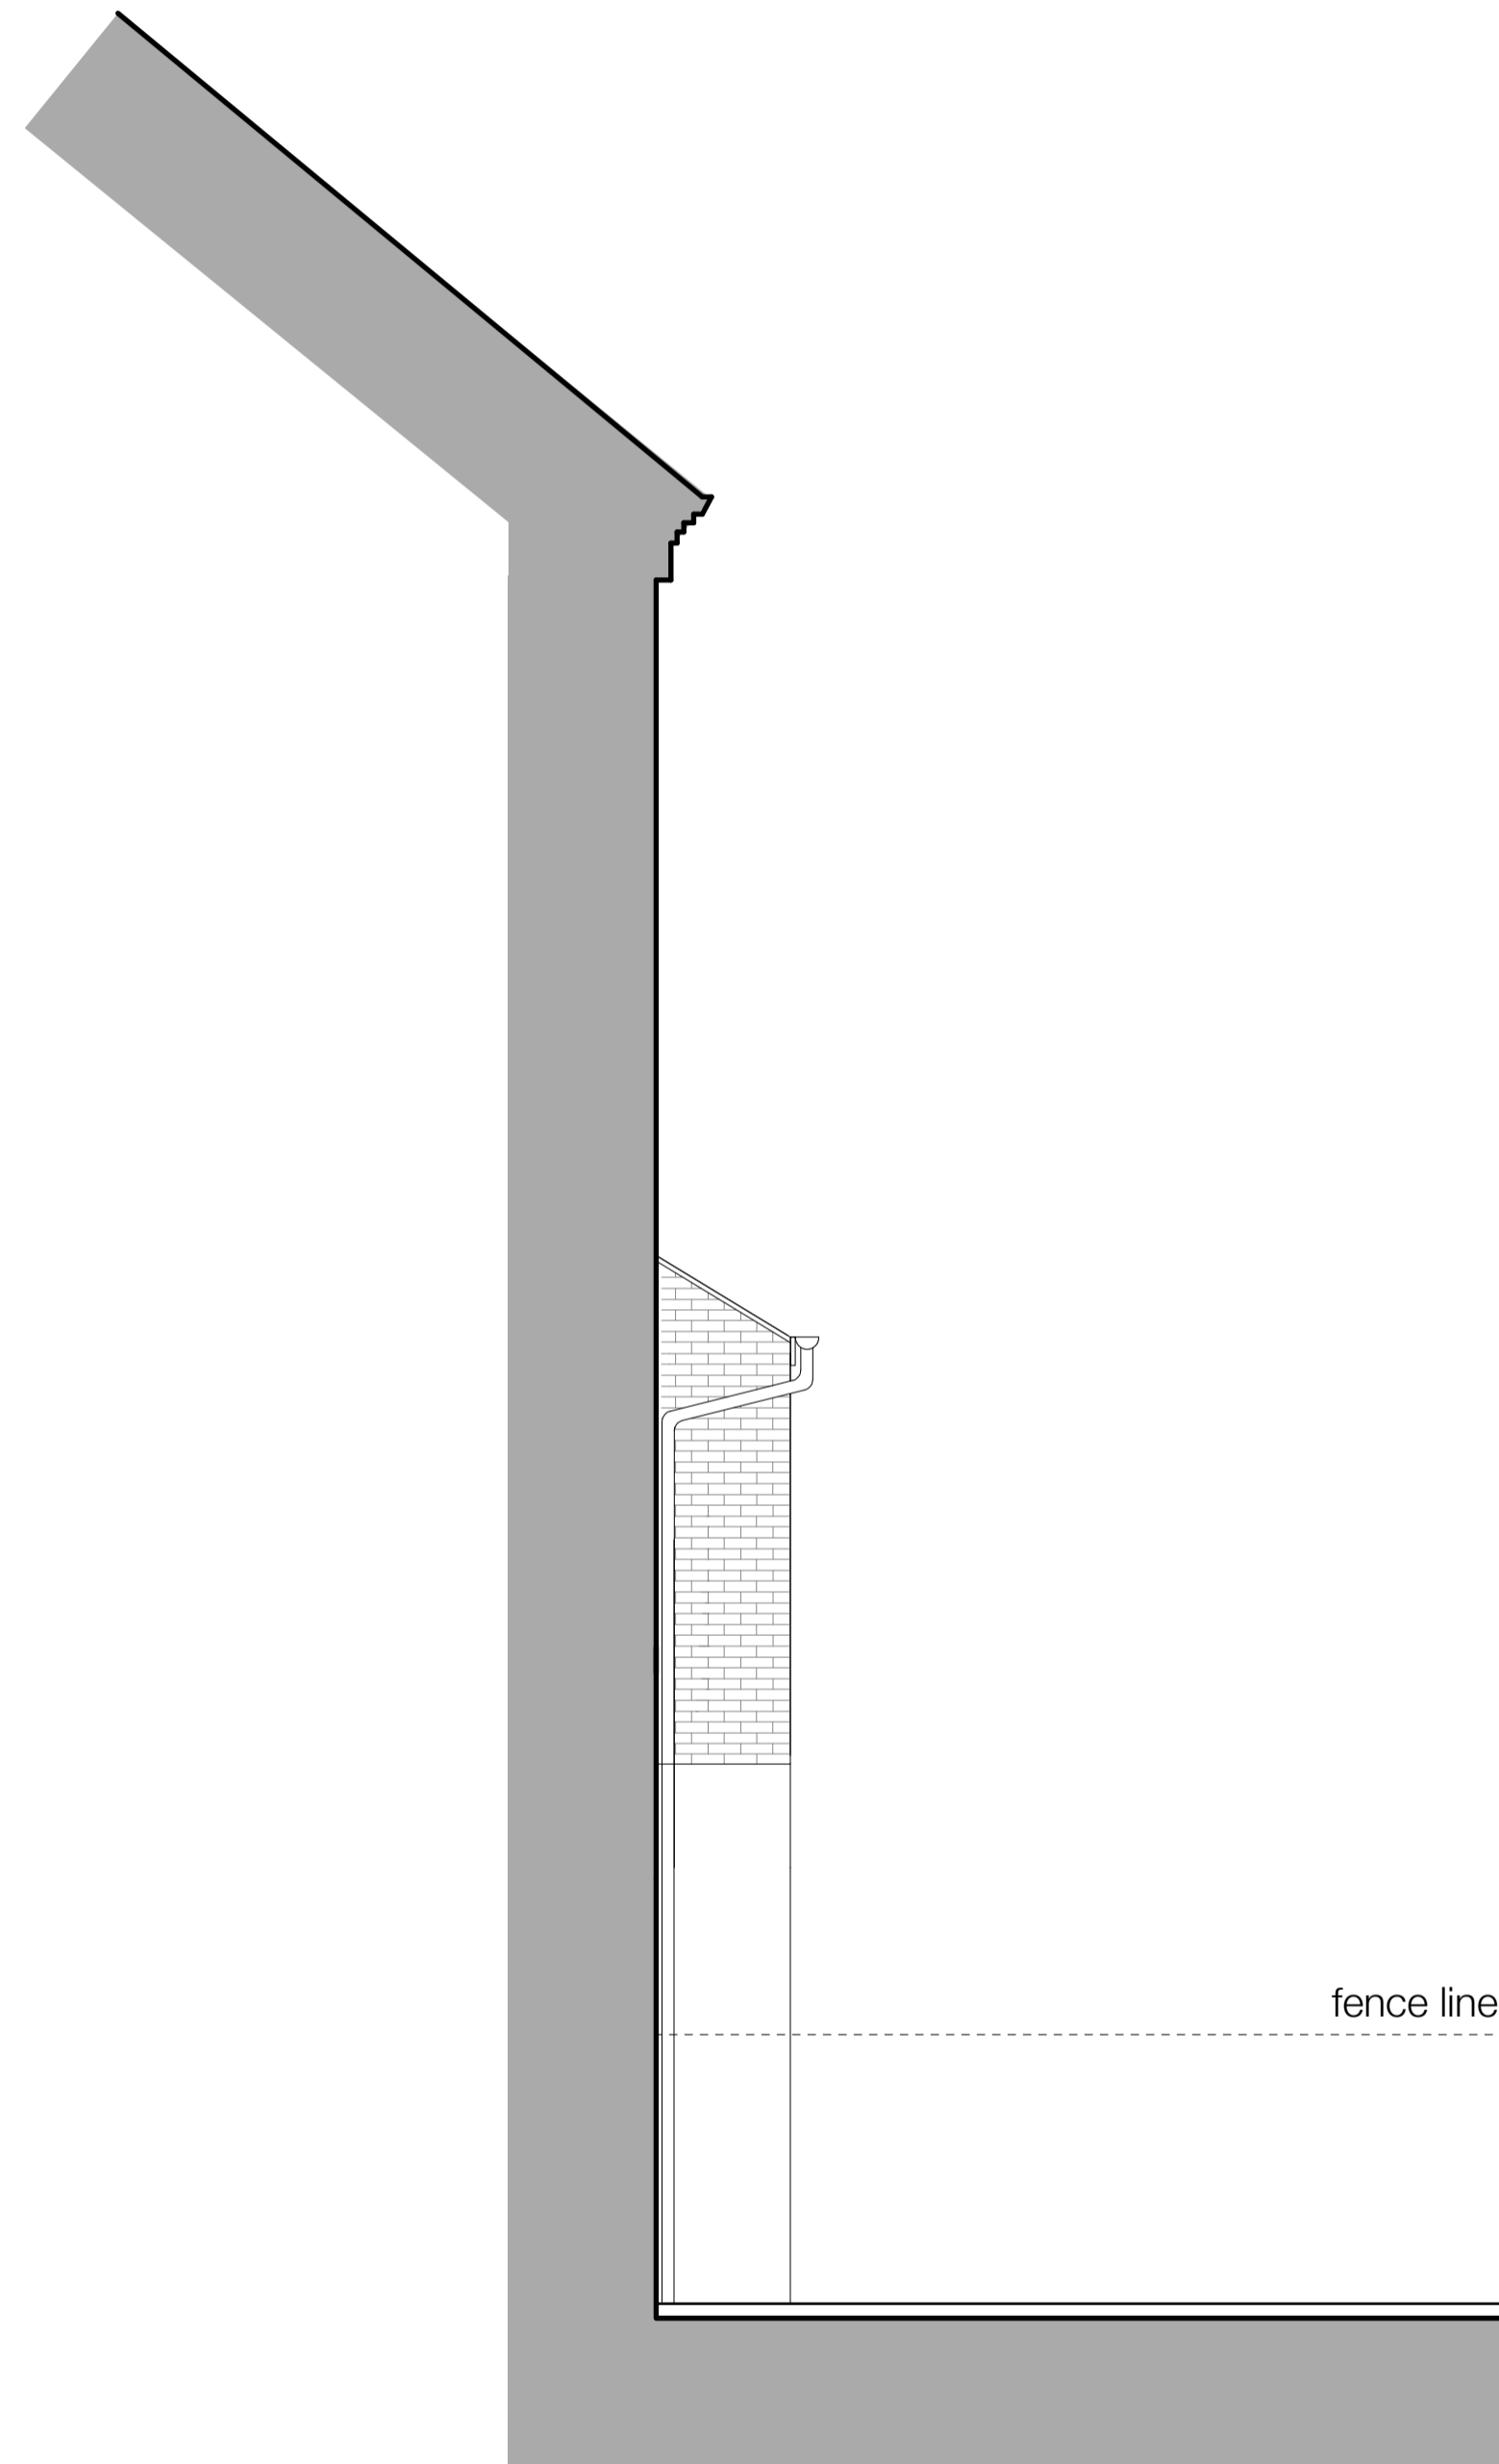

**Proposed Side Elevation 1**

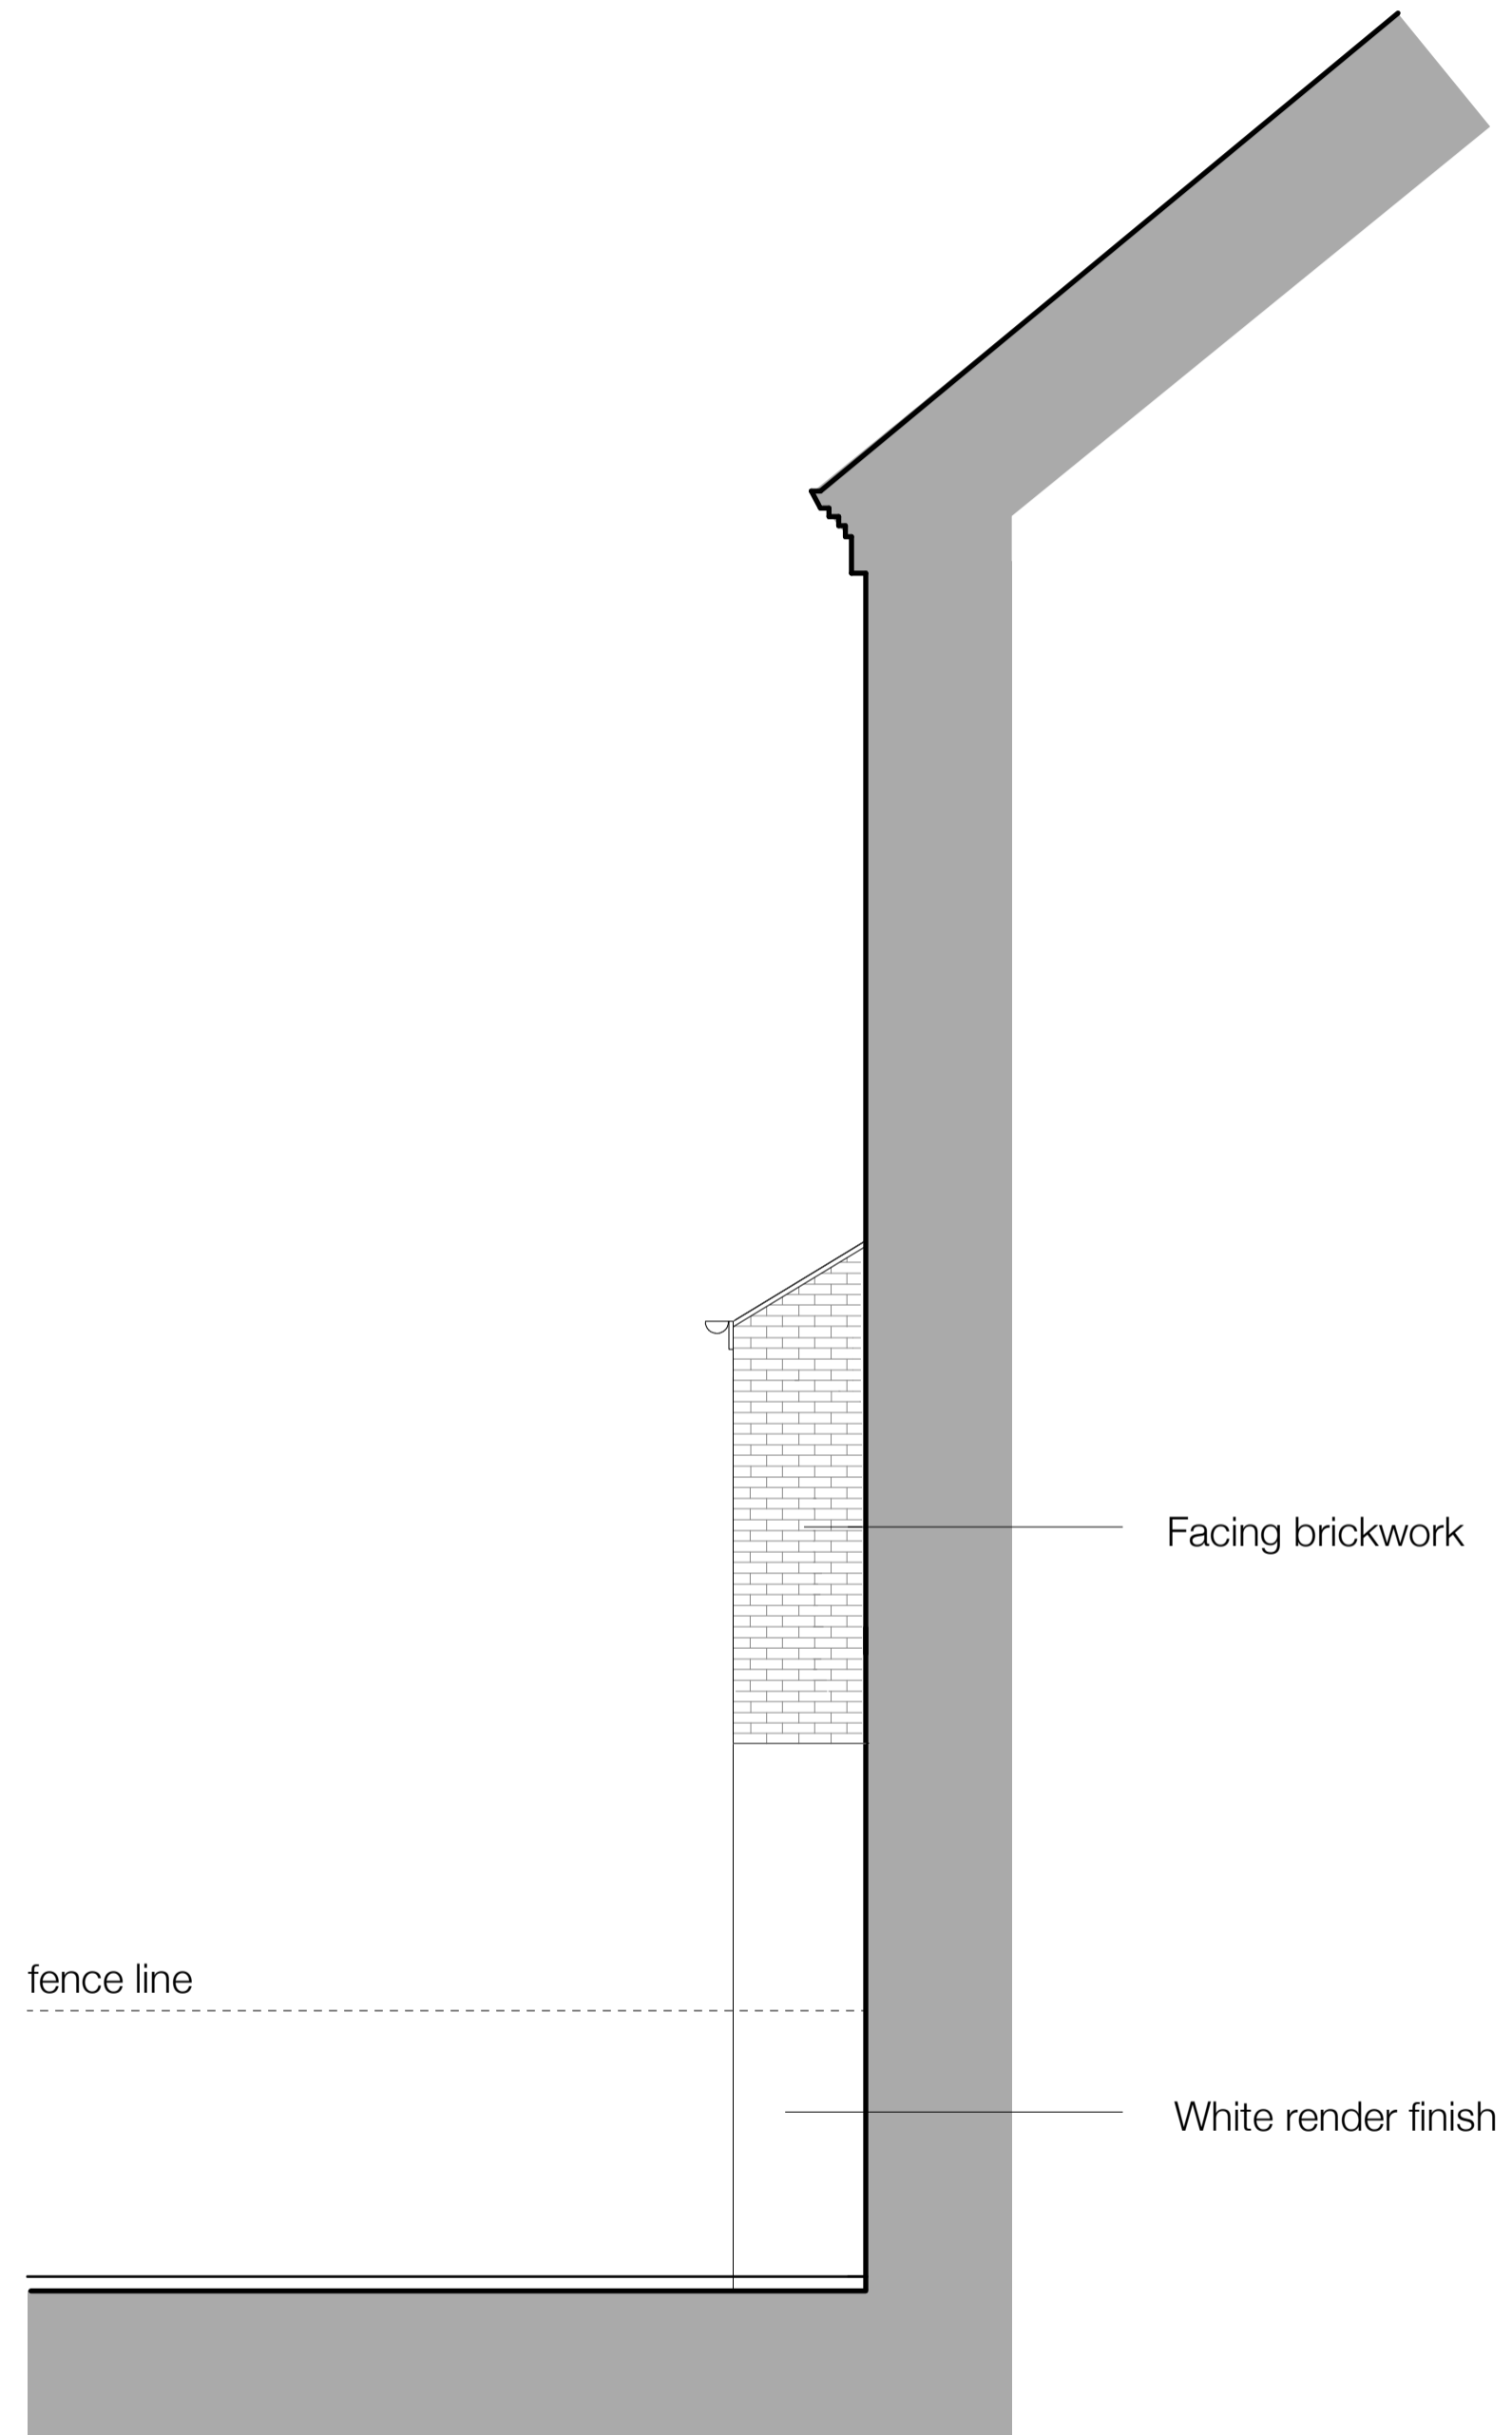

**Proposed Side Elevation 2**

Do not scale this drawing

Project 39 Greencroft Gardens London ,NW6 3LN	Client Mr Chris Bush	Drawing Title Proposed Elevations	Scale 1:50@A1 1:100@A3 Job No 1880	Date Jul. 2019 Drawing No PL 300	Drawn Revision No D	Revision Date 04/01/2021	<b>PL300D</b>
---	-------------------------	--------------------------------------	--	---	---------------------------	-----------------------------	---------------