
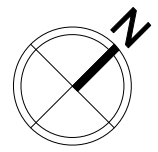


RossyIn Hill

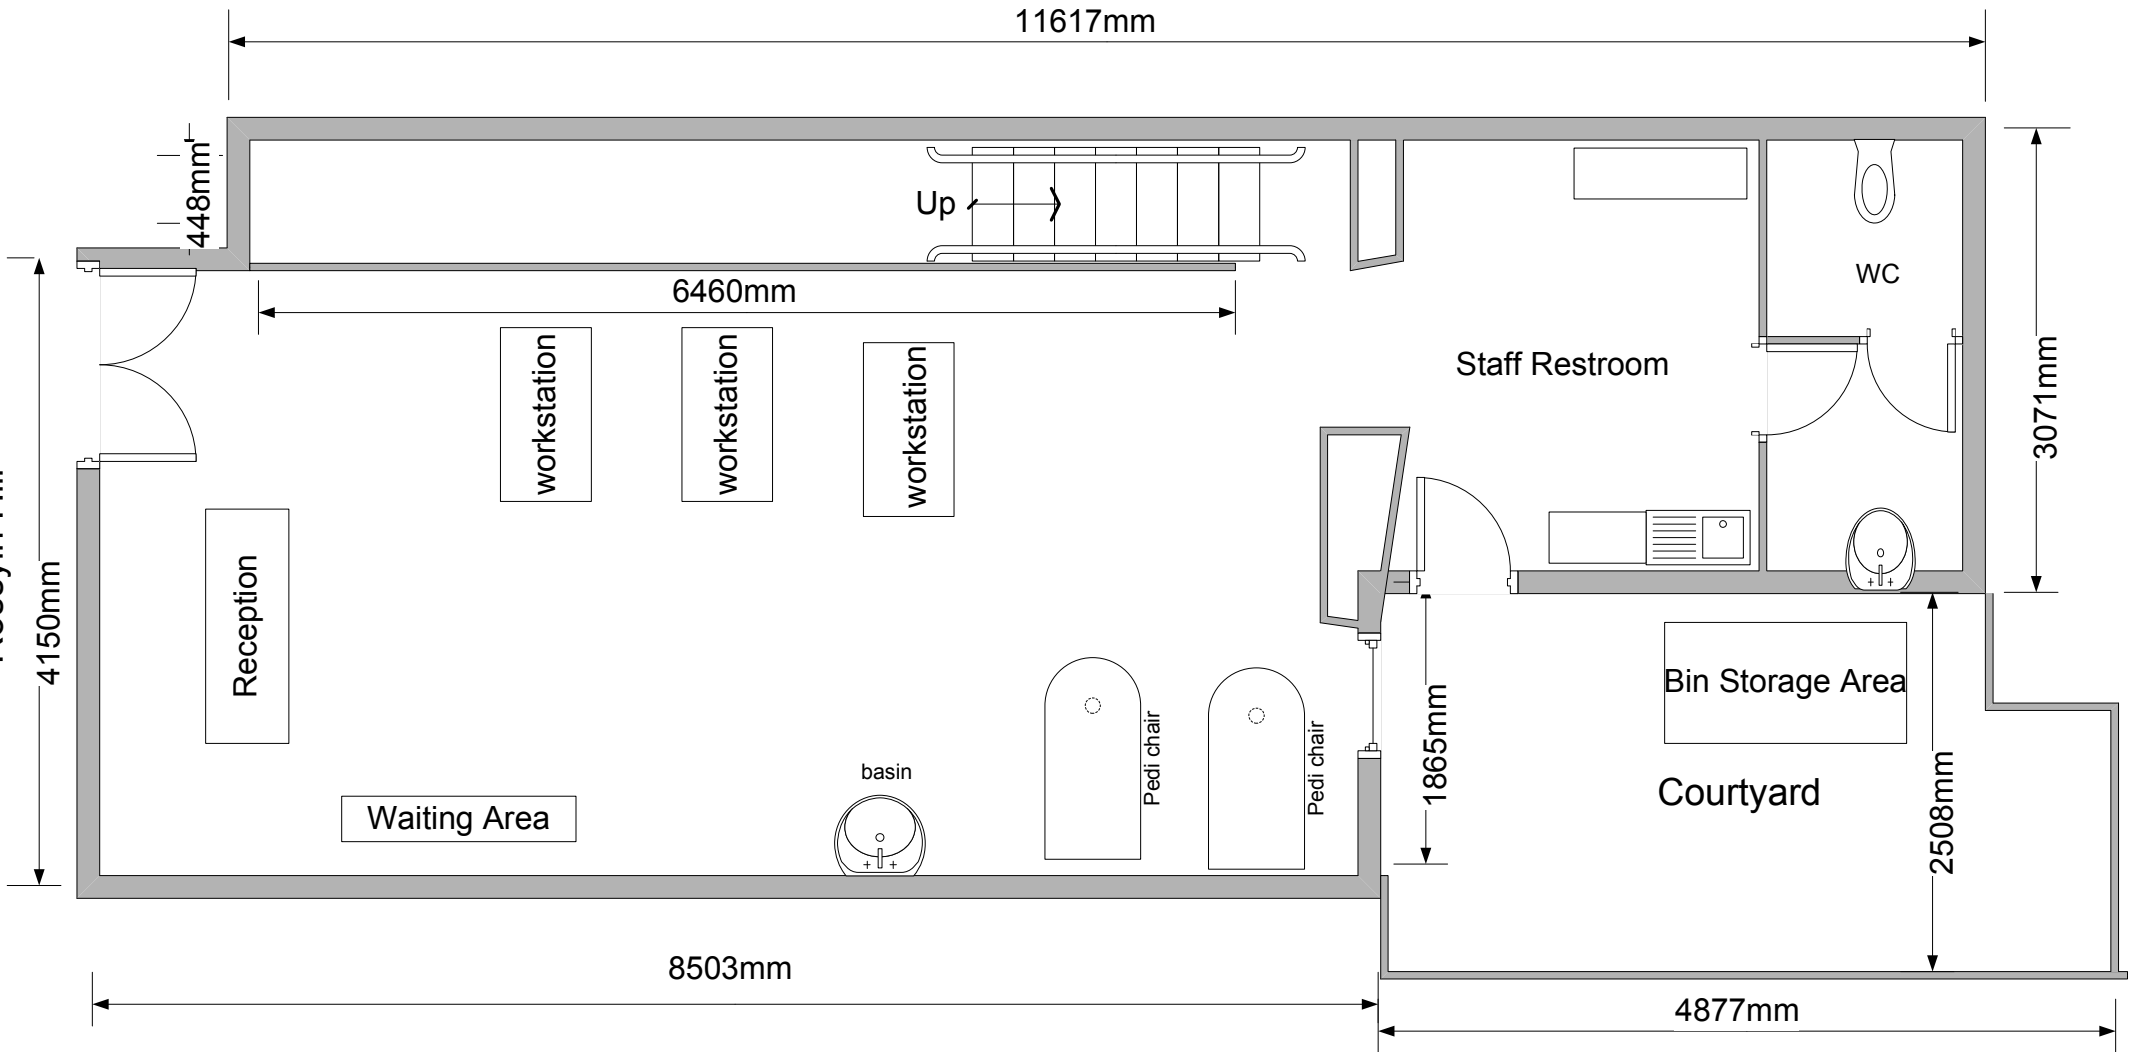

Proposed Ground Floor Plan
66 RossyIn Hill
Scale : 1: 50