


ORDNANCE SURVEY MAP

SCALE 1:1250



ORDNANCE SURVEY MAP_SITE BOUNDARY

SCALE 1:500

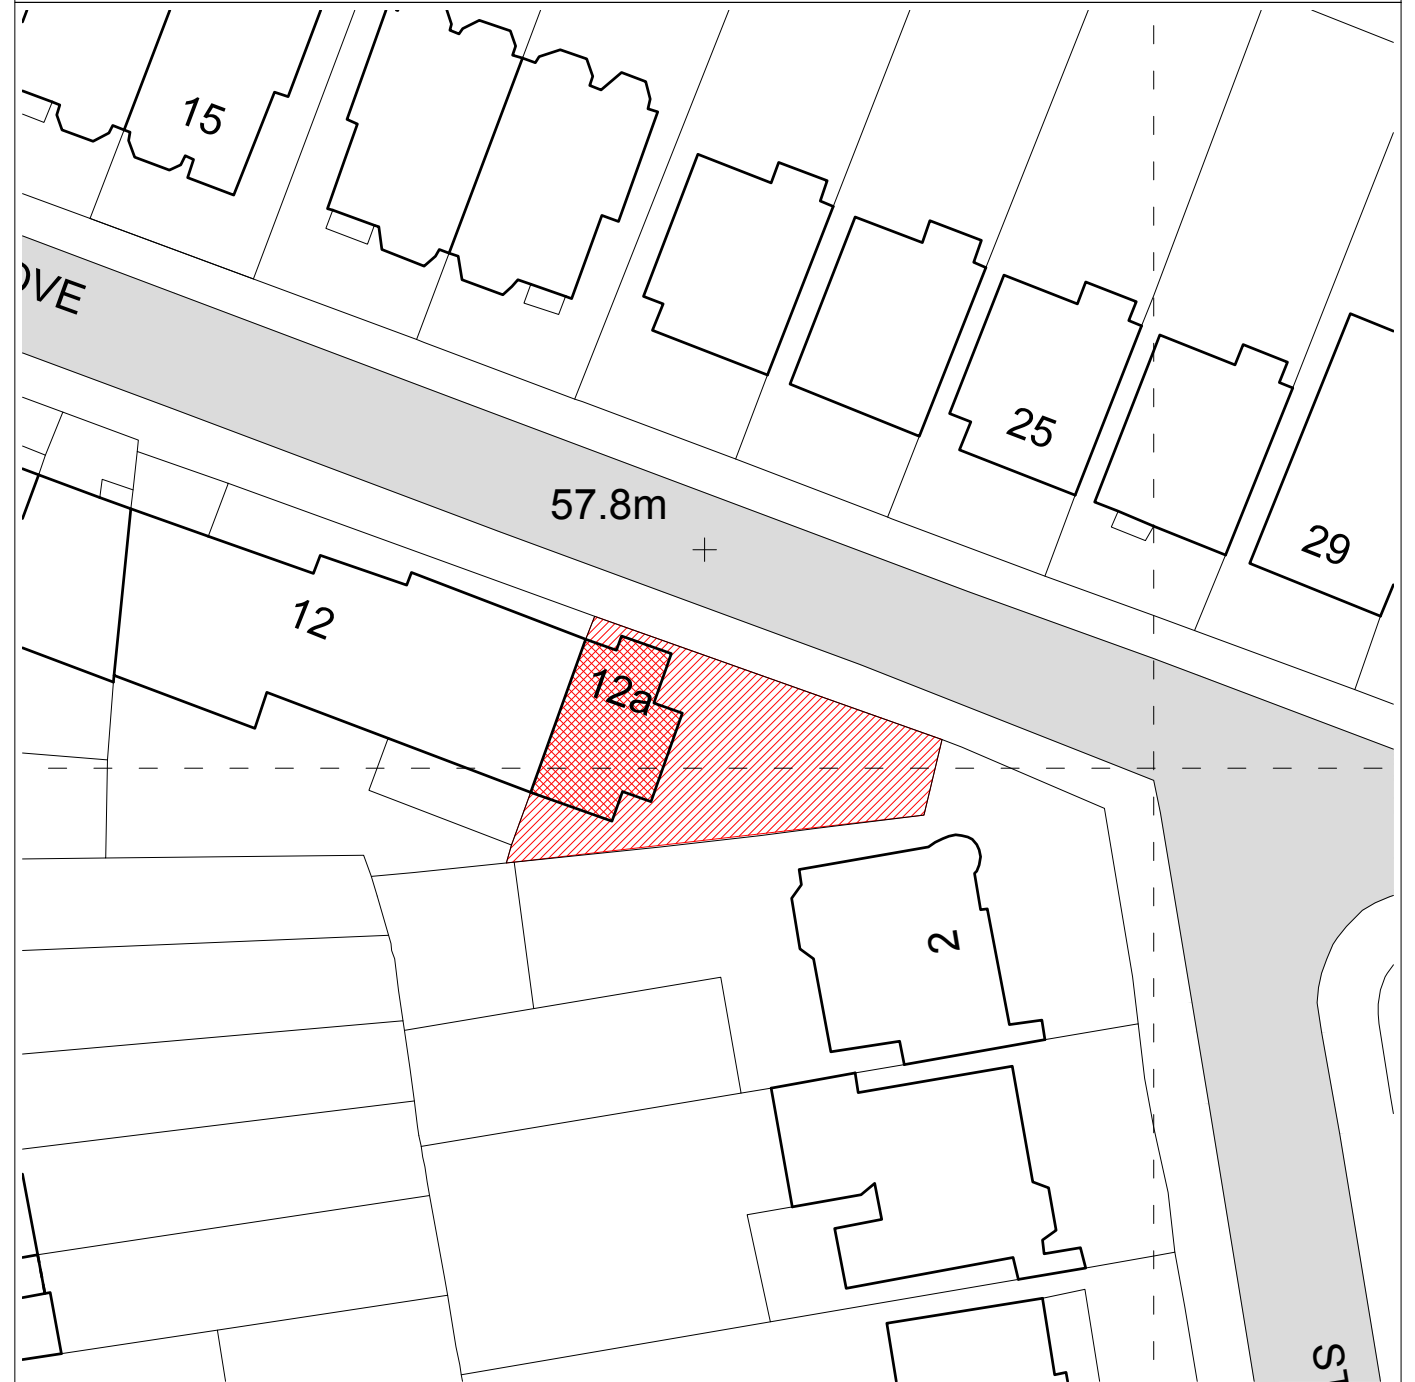

LBMV architects

Luigi Montefusco Ltd
72 Haverstock Hill
NW3 2BE London
T+44 (0) 207 483 3880
info@lvmvarchitects.com
www.lvmvarchitects.com

DRAWINGS STATUS

PLANNING PERMISSION

A3

DRAWN

UG - MF

CHECKED

LM

PROJECT TITLE

INTERIOR REFURBISHMENT

DATE

13.11.2019

SCALE

1:100@A3

DRAWING TITLE

ORDNANCE SURVEY MAP

GENERAL NOTE

- This drawing should be removed from currency immediately when a revised version is issued.
- All dimensions to be checked on site by the contractor. Discrepancies to be reported before proceeding with the works.
- This drawing is copyrighted.
- All dimensions in mm's.



JOB NO

0077

DRAWING NO

A1001

LEGEND

 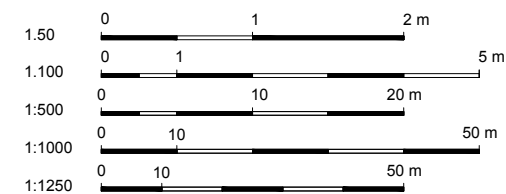


REV	DESCRIPTION	DATE	NAME
03		08/02/2021	000
02		27/10/2020	000
01		15/06/2020	000

12a Lancaster Grove
NW3 4NX

EXISTING GROUND FLOOR PLAN

SCALE 1:100

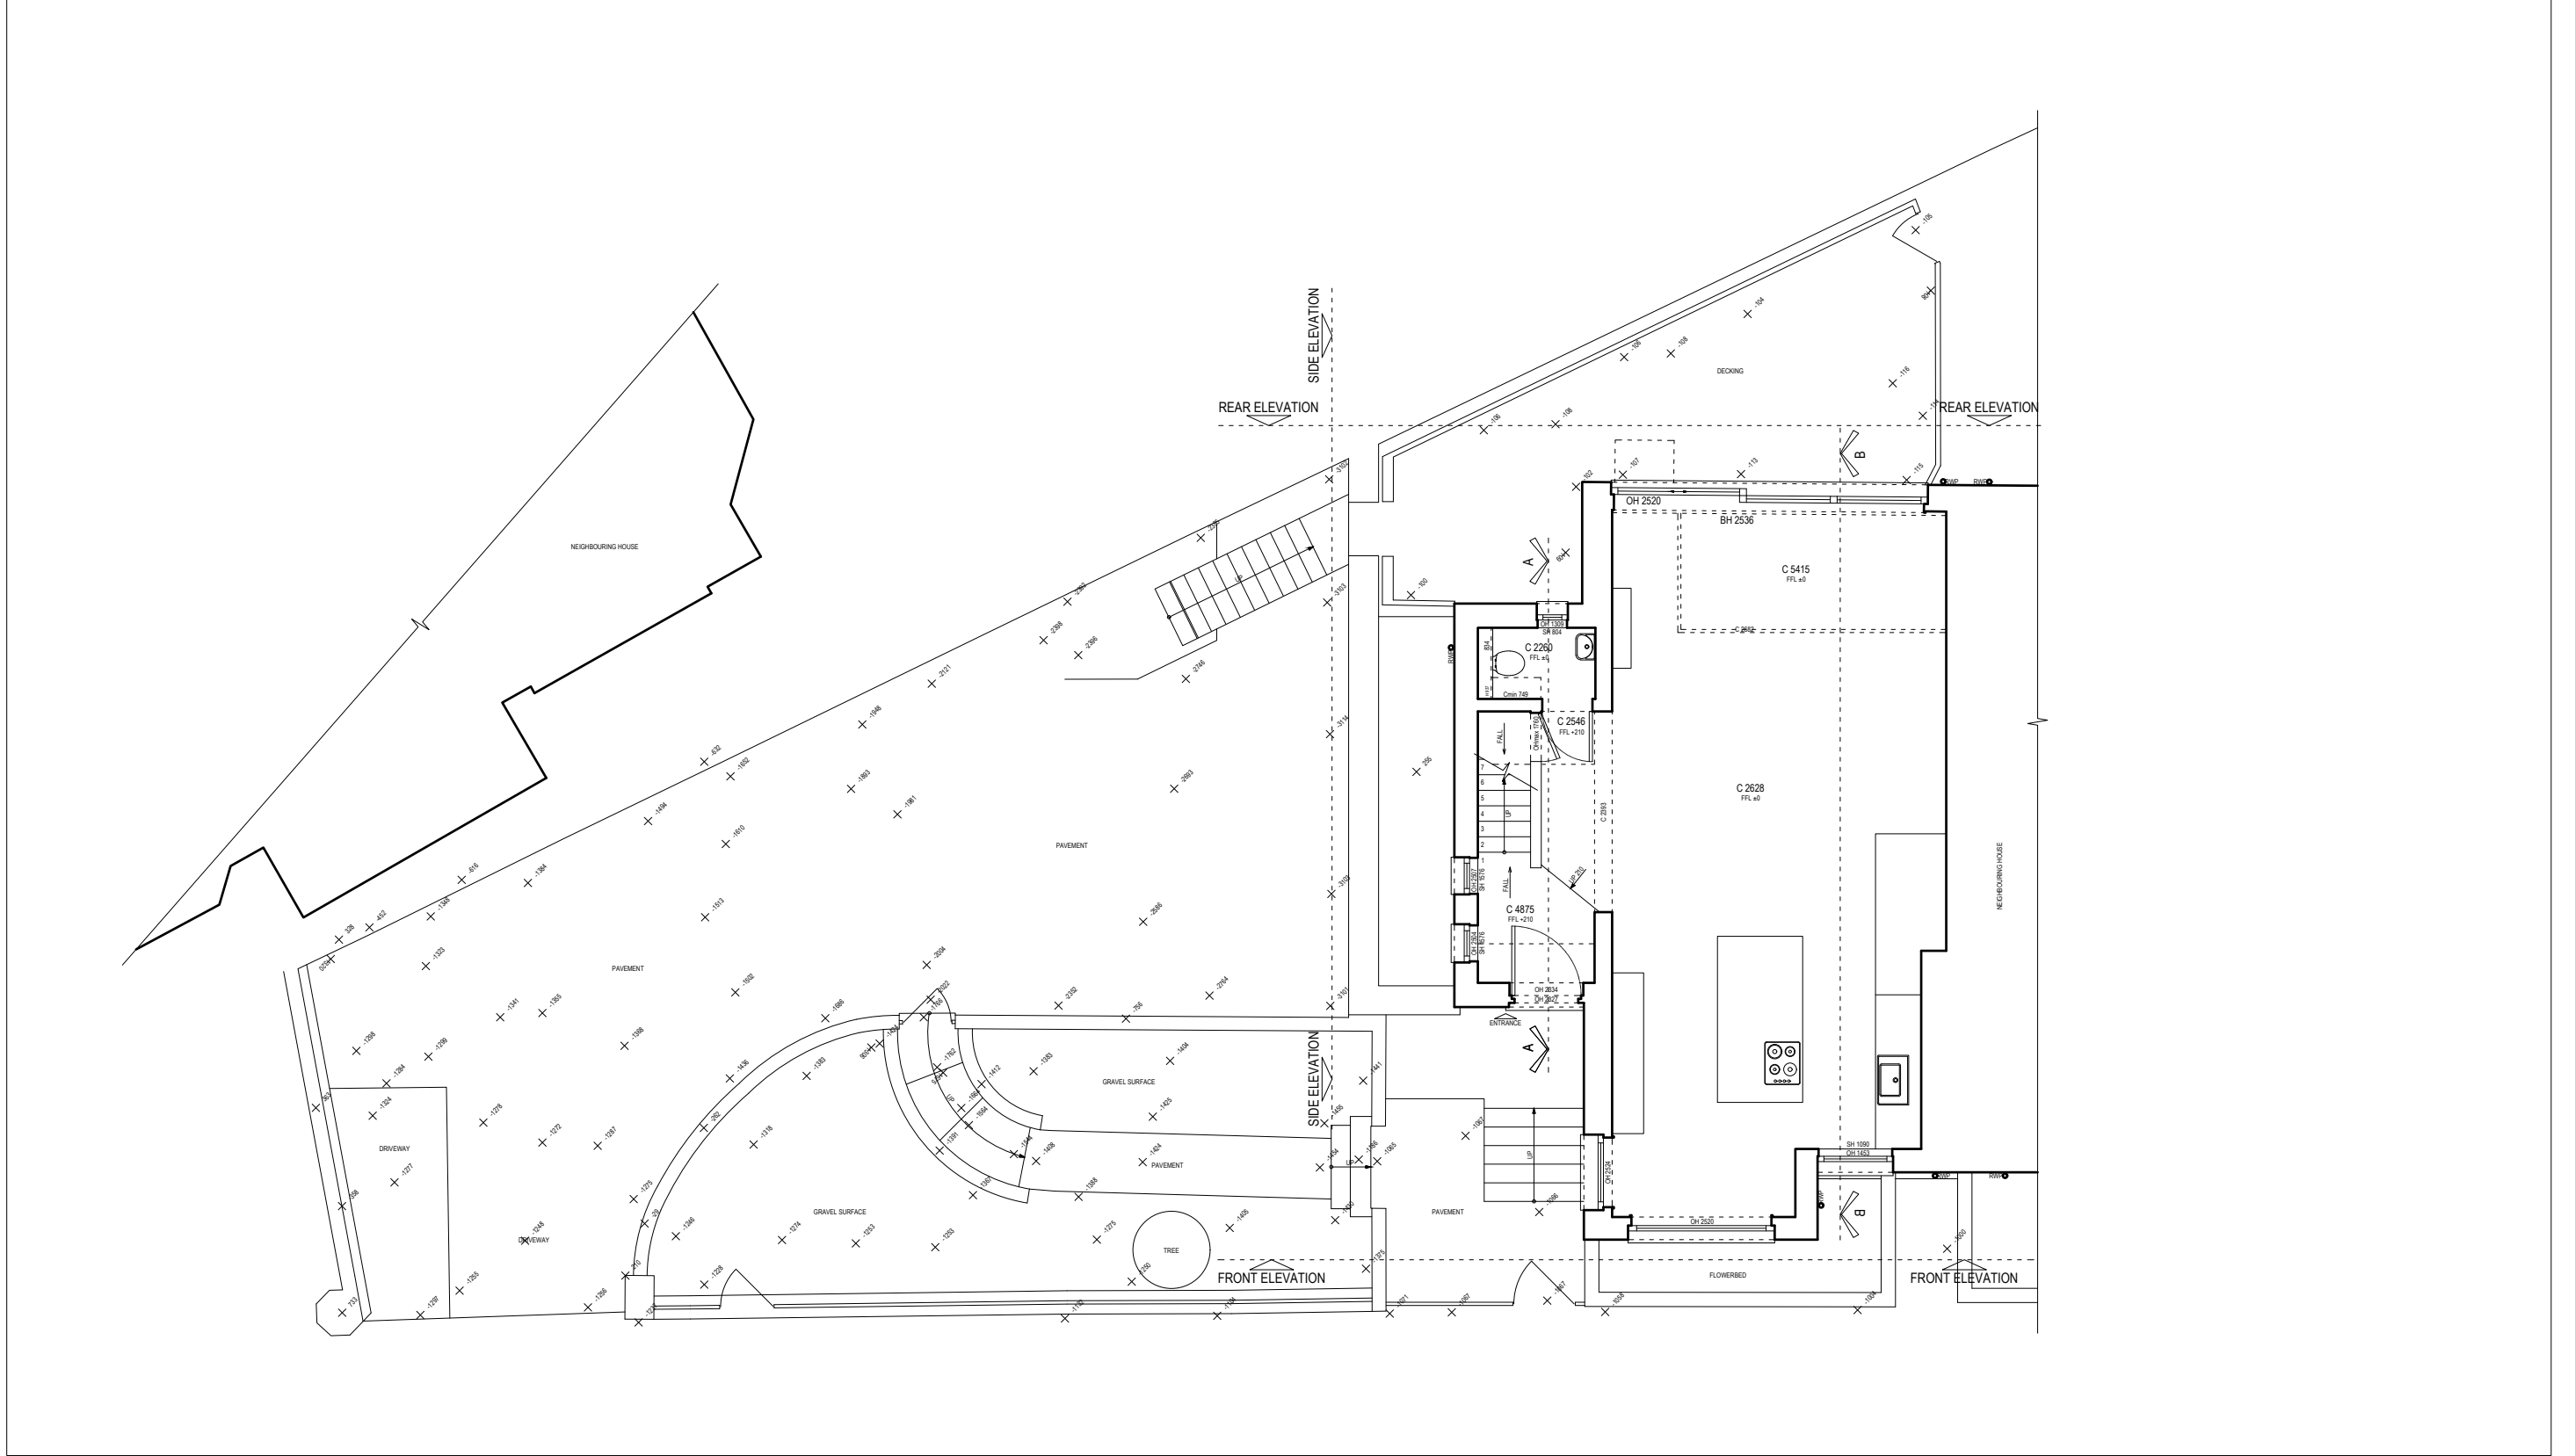

LBMV architects

Luigi Montefusco Ltd
72 Haverstock Hill
NW3 2BE London
T+44 (0) 207 483 3880
info@lbmvarchitects.com
www.lbmvarchitects.com

DRAWINGS STATUS
PLANNING PERMISSION A3

PROJECT TITLE
INTERIOR REFURBISHMENT

**12a Lancaster Grove
NW3 4NX**

DRAWN
UG - MF

DATE
13.11.2019

DRAWING TITLE
**EXISTING GROUD FLOOR
PLAN**

JOB NO
0077


CHECKED
LM

SCALE
1:100@A3

DRAWING NO
A1002

GENERAL NOTE
- This drawing should be removed from currency immediately when a revised version is issued.
- All dimensions to be checked on site by the contractor. Discrepancies to be reported before proceeding with the works.
- This drawing is copyrighted.
- All dimensions in mm's.


LEGEND

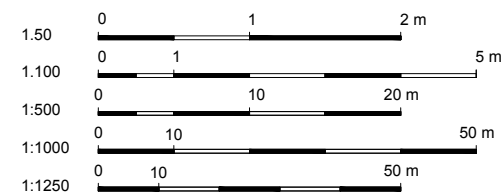

REV	DESCRIPTION	DATE	NAME
03		08/02/2021	000
02		27/10/2020	000
01		15/06/2020	000


EXISTING BASEMENT FLOOR PLAN

SCALE 1:100

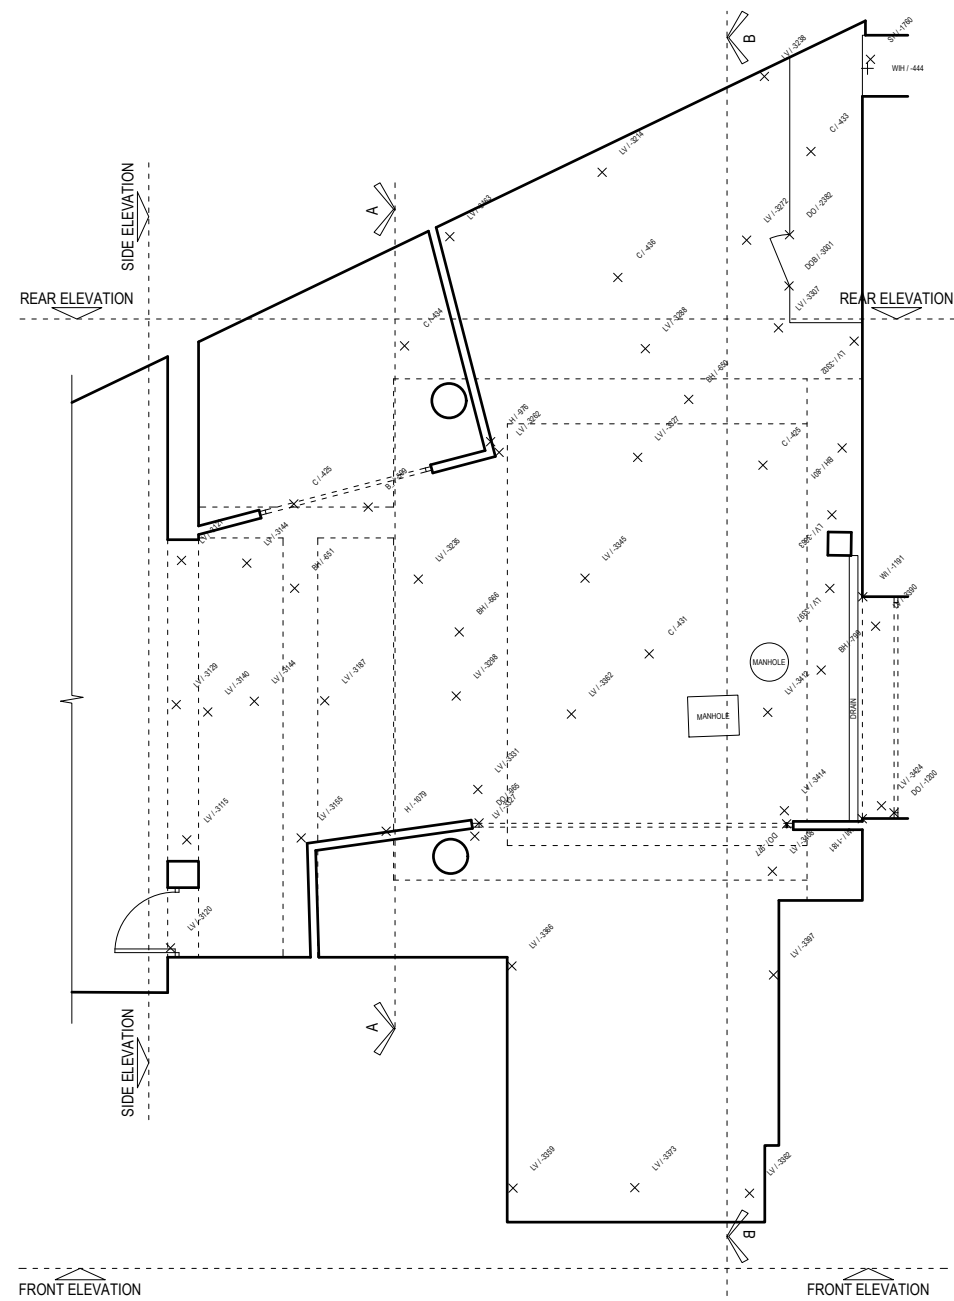

EXISTING GROUND FLOOR PLAN

SCALE 1:100

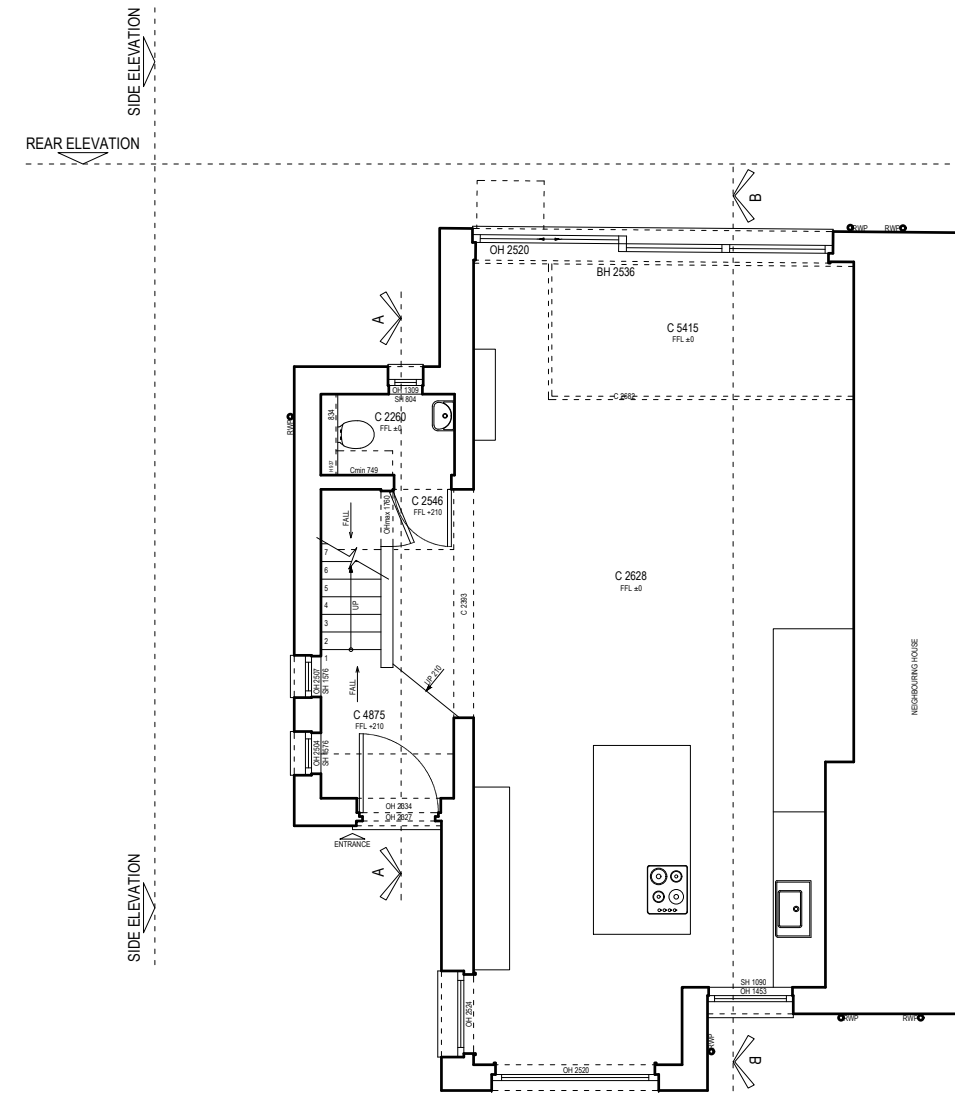

LBMV architects

Luigi Montefusco Ltd
72 Haverstock Hill
NW3 2BE London
T+44 (0) 207 483 3880
info@lbmvarchitects.com
www.lbmvarchitects.com

DRAWINGS STATUS
PLANNING PERMISSION A3

PROJECT TITLE
INTERIOR REFURBISHMENT

12a Lancaster Grove
NW3 4NX

DRAWN UG - MF
CHECKED LM



DATE 13.11.2019
SCALE 1:100@A3

DRAWING TITLE
EXISTING FLOOR PLANS

JOB NO 0077
DRAWING NO A1003

GENERAL NOTE
- This drawing should be removed from currency immediately when a revised version is issued.
- All dimensions to be checked on site by the contractor. Discrepancies to be reported before proceeding with the works.
- This drawing is copyrighted.
- All dimensions in mm's.


LEGEND

 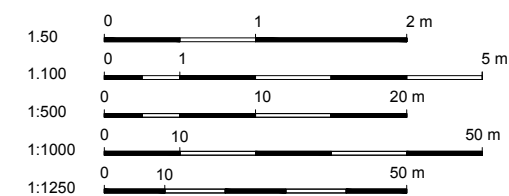

REV	DESCRIPTION	DATE	NAME
03		08/02/2021	000
02		27/10/2020	000
01		15/06/2020	000


EXISTING FIRST FLOOR PLAN

SCALE 1:100

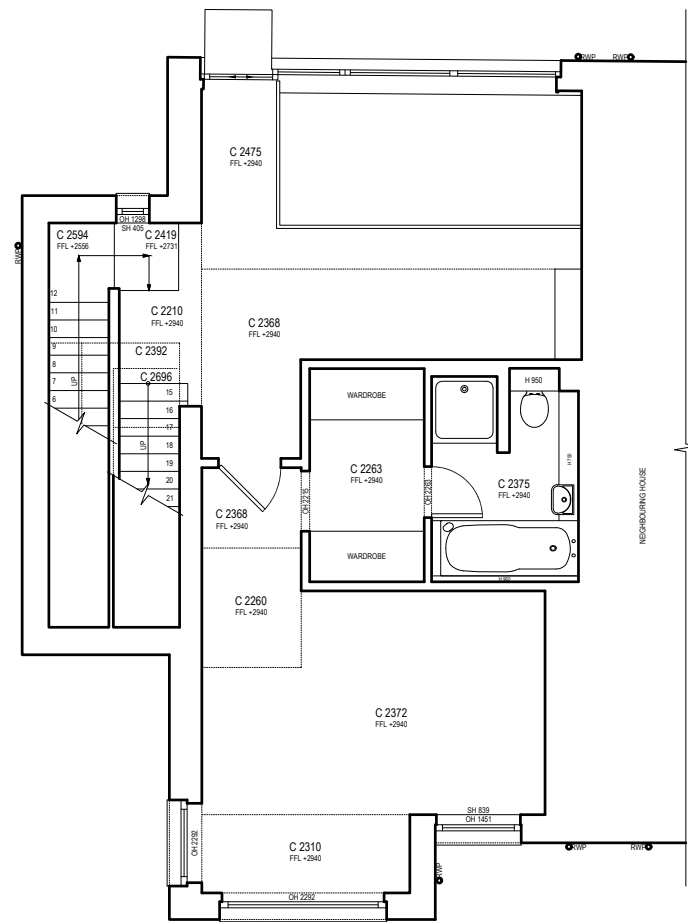

EXISTING SECOND FLOOR PLAN

SCALE 1:100

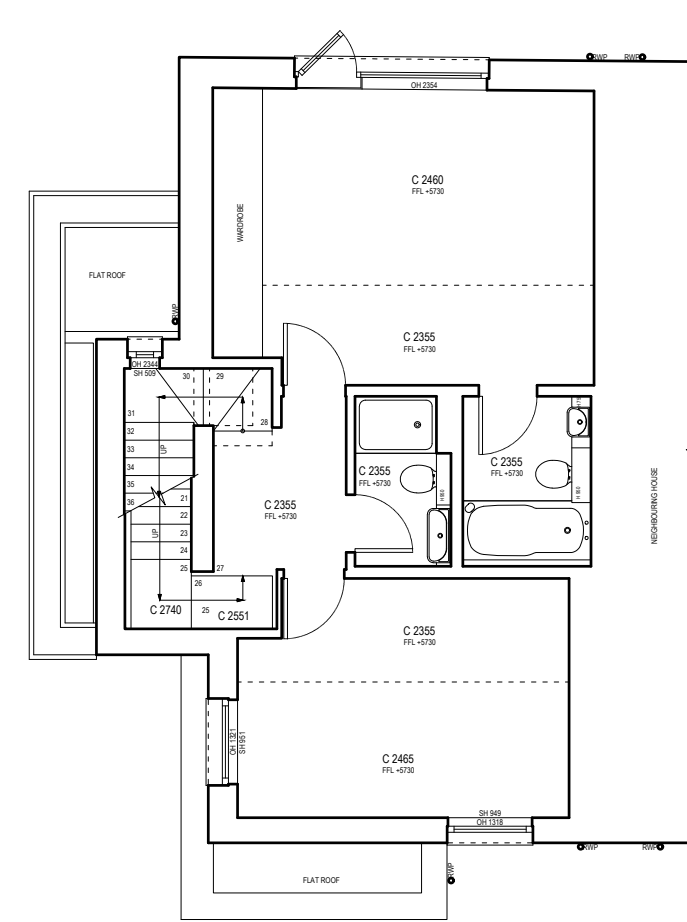

LBMV architects

Luigi Montefusco Ltd
72 Haverstock Hill
NW3 2BE London
T+44 (0) 207 483 3880
info@lbmvarchitects.com
www.lbmvarchitects.com

DRAWINGS STATUS
PLANNING PERMISSION A3

PROJECT TITLE
INTERIOR REFURBISHMENT

12a Lancaster Grove
NW3 4NX

DRAWN
UG - MF

DATE
13.11.2019

DRAWING TITLE
EXISTING FLOOR PLANS

JOB NO
0077


CHECKED
LM

SCALE
1:100@A3

DRAWING NO
A1004

GENERAL NOTE
- This drawing should be removed from currency immediately when a revised version is issued.
- All dimensions to be checked on site by the contractor. Discrepancies to be reported before proceeding with the works.
- This drawing is copyrighted.
- All dimensions in mm's.


LEGEND

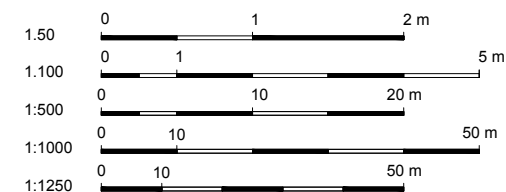

REV	DESCRIPTION	DATE	NAME
03		08/02/2021	000
02		27/10/2020	000
01		15/06/2020	000


EXISTING THIRD FLOOR PLAN

SCALE 1:100

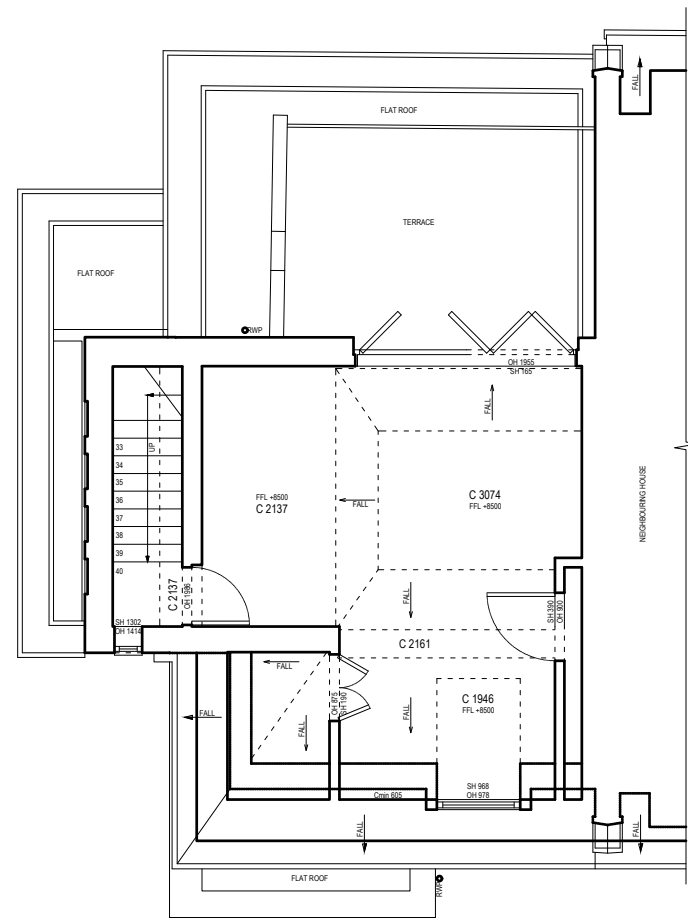

EXISTING ROOF PLAN

SCALE 1:100

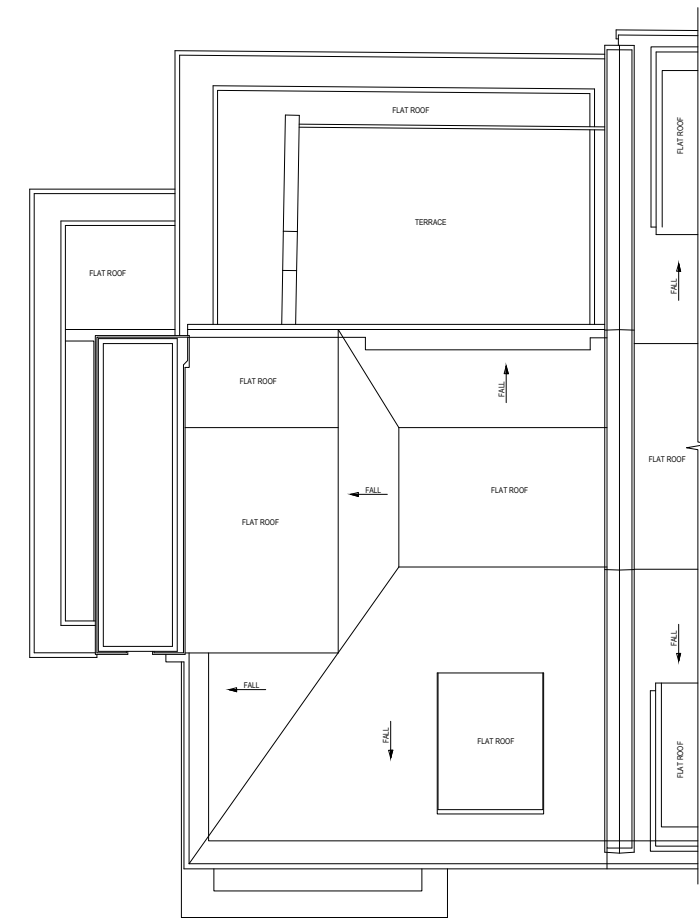

LBMV architects

Luigi Montefusco Ltd
72 Haverstock Hill
NW3 2BE London
T+44 (0) 207 483 3880
info@lbmvarchitects.com
www.lbmvarchitects.com

DRAWINGS STATUS
PLANNING PERMISSION A3

PROJECT TITLE
INTERIOR REFURBISHMENT

12a Lancaster Grove
NW3 4NX

DRAWN
UG - MF

DATE
13.11.2019

DRAWING TITLE
EXISTING FLOOR PLANS

JOB NO
0077


CHECKED
LM

SCALE
1:100@A3

DRAWING NO
A1005

GENERAL NOTE
- This drawing should be removed from currency immediately when a revised version is issued.
- All dimensions to be checked on site by the contractor. Discrepancies to be reported before proceeding with the works.
- This drawing is copyrighted.
- All dimensions in mm's.


LEGEND

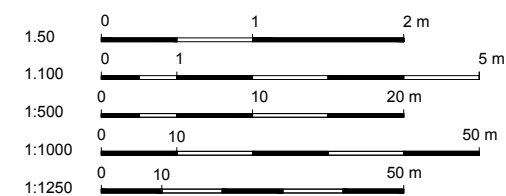

REV	DESCRIPTION	DATE	NAME
03		08/02/2021	000
02		27/10/2020	000
01		15/06/2020	000


EXISTING FRONT ELEVATION

SCALE 1:100

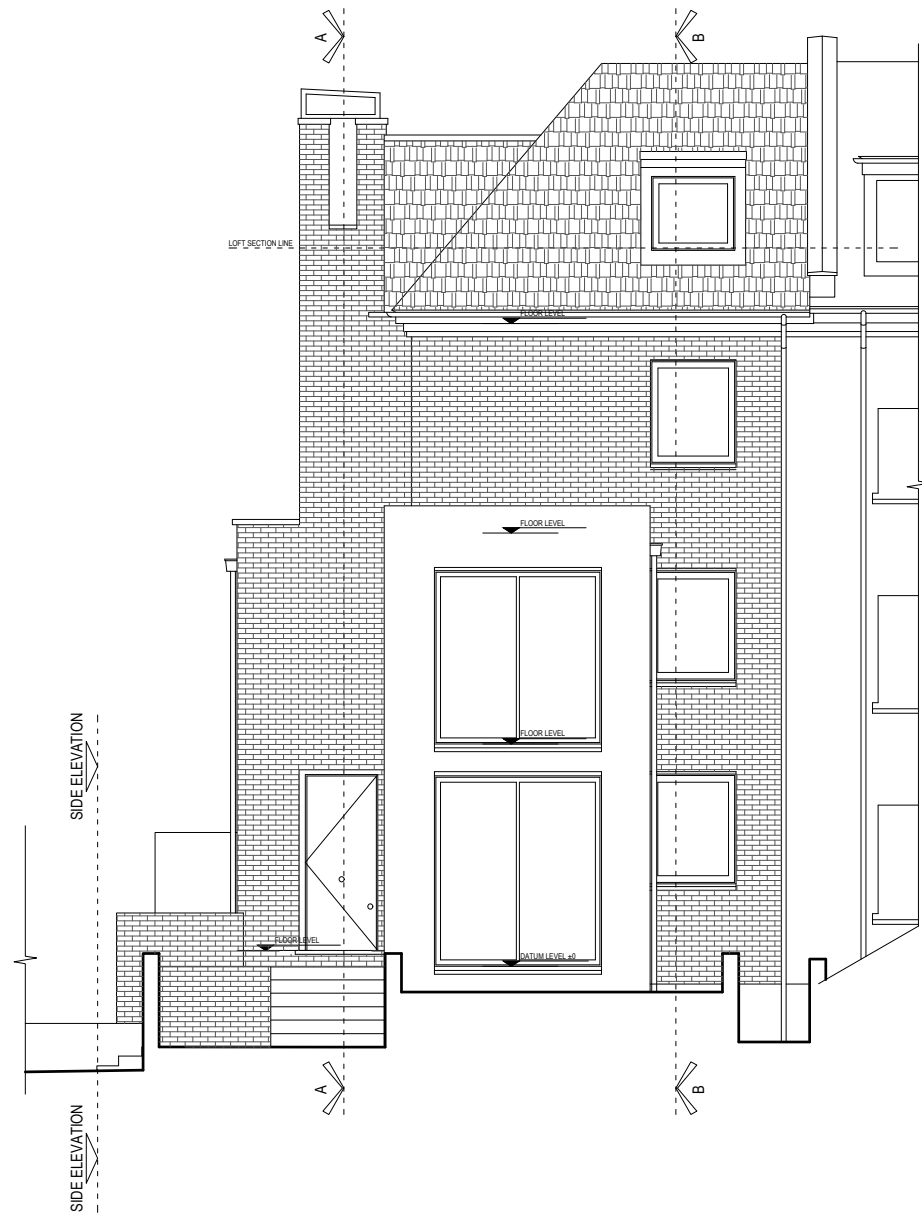

EXISTING REAR ELEVATION

SCALE 1:100

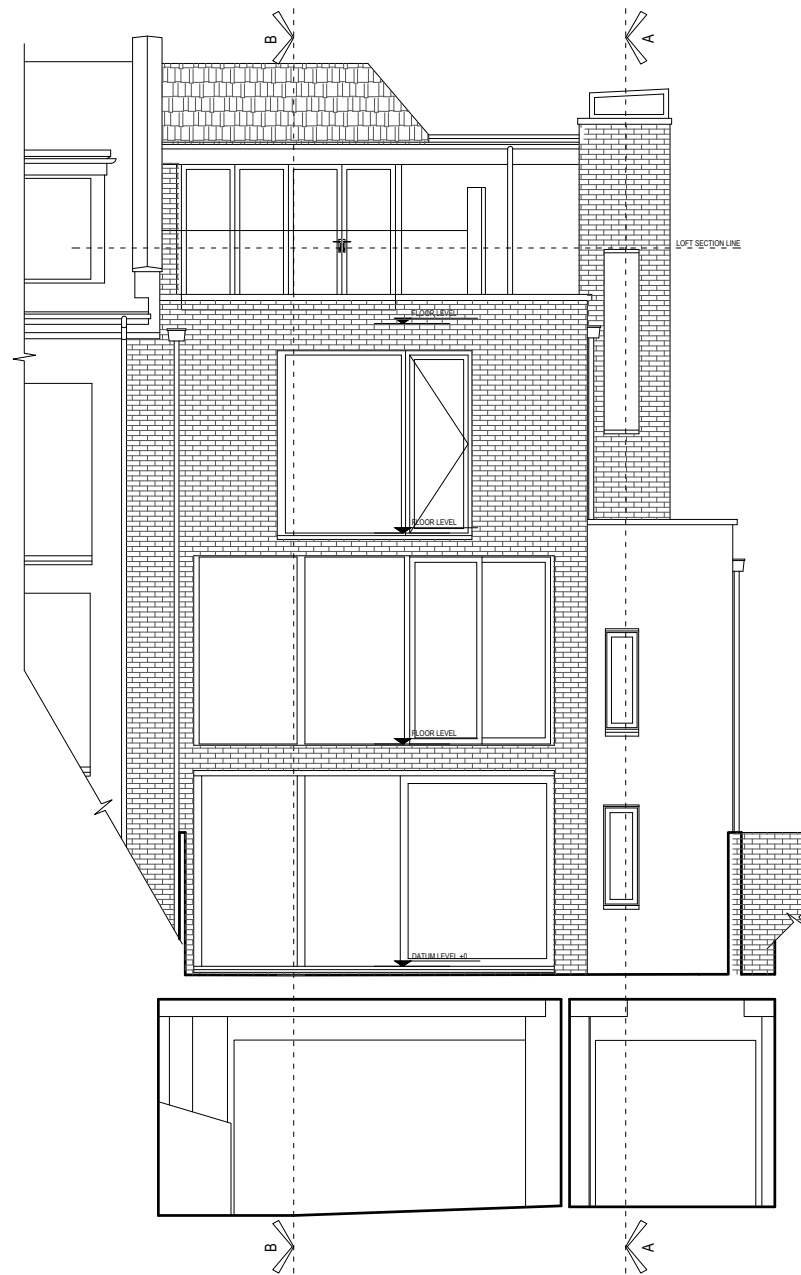

LBMV architects

Luigi Montefusco Ltd
72 Haverstock Hill
NW3 2BE London
T+44 (0) 207 483 3880
info@lbmvarchitects.com
www.lbmvarchitects.com

DRAWINGS STATUS
PLANNING PERMISSION A3

PROJECT TITLE
INTERIOR REFURBISHMENT

12a Lancaster Grove
NW3 4NX

DRAWN UG - MF
CHECKED LM


DATE 13.11.2019
SCALE 1:100@A3

DRAWING TITLE
EXISTING REAR AND
FRONT ELEVATION

JOB NO 0077
DRAWING NO A1006

GENERAL NOTE
- This drawing should be removed from currency immediately when a revised version is issued.
- All dimensions to be checked on site by the contractor. Discrepancies to be reported before proceeding with the works.
- This drawing is copyrighted.
- All dimensions in mm's.


LEGEND

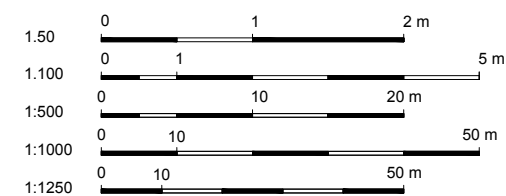

REV	DESCRIPTION	DATE	NAME
03		08/02/2021	000
02		27/10/2020	000
01		15/06/2020	000

EXISTING SIDE ELEVATION

SCALE 1:100

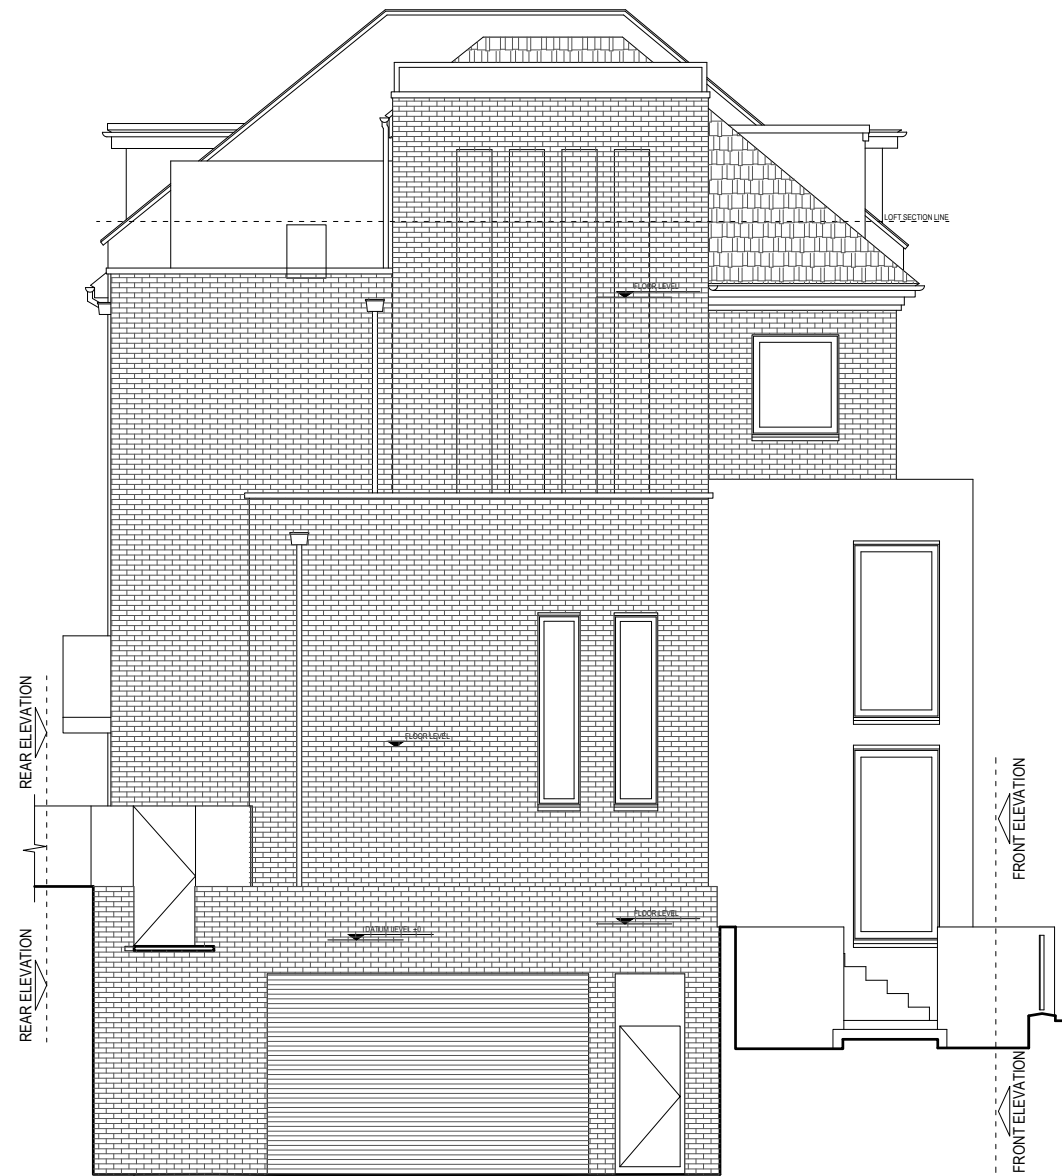

LBMV architects

Luigi Montefusco Ltd
72 Haverstock Hill
NW3 2BE London
T+44 (0) 207 483 3880
info@lbmvarchitects.com
www.lbmvarchitects.com

DRAWINGS STATUS

PLANNING PERMISSION

A3

DRAWN

UG - MF

CHECKED

LM

PROJECT TITLE

INTERIOR REFURBISHMENT

DATE

13.11.2019

SCALE

1:100@A3

DRAWING TITLE

EXISTING SIDE ELEVATION

JOB NO

0077


DRAWING NO

A1007

GENERAL NOTE


- This drawing should be removed from currency immediately when a revised version is issued.
- All dimensions to be checked on site by the contractor. Discrepancies to be reported before proceeding with the works.
- This drawing is copyrighted.
- All dimensions in mm's.

LEGEND

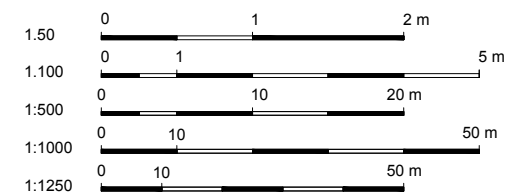

REV	DESCRIPTION	DATE	NAME
03		08/02/2021	000
02		27/10/2020	000
01		15/06/2020	000

12a Lancaster Grove
NW3 4NX

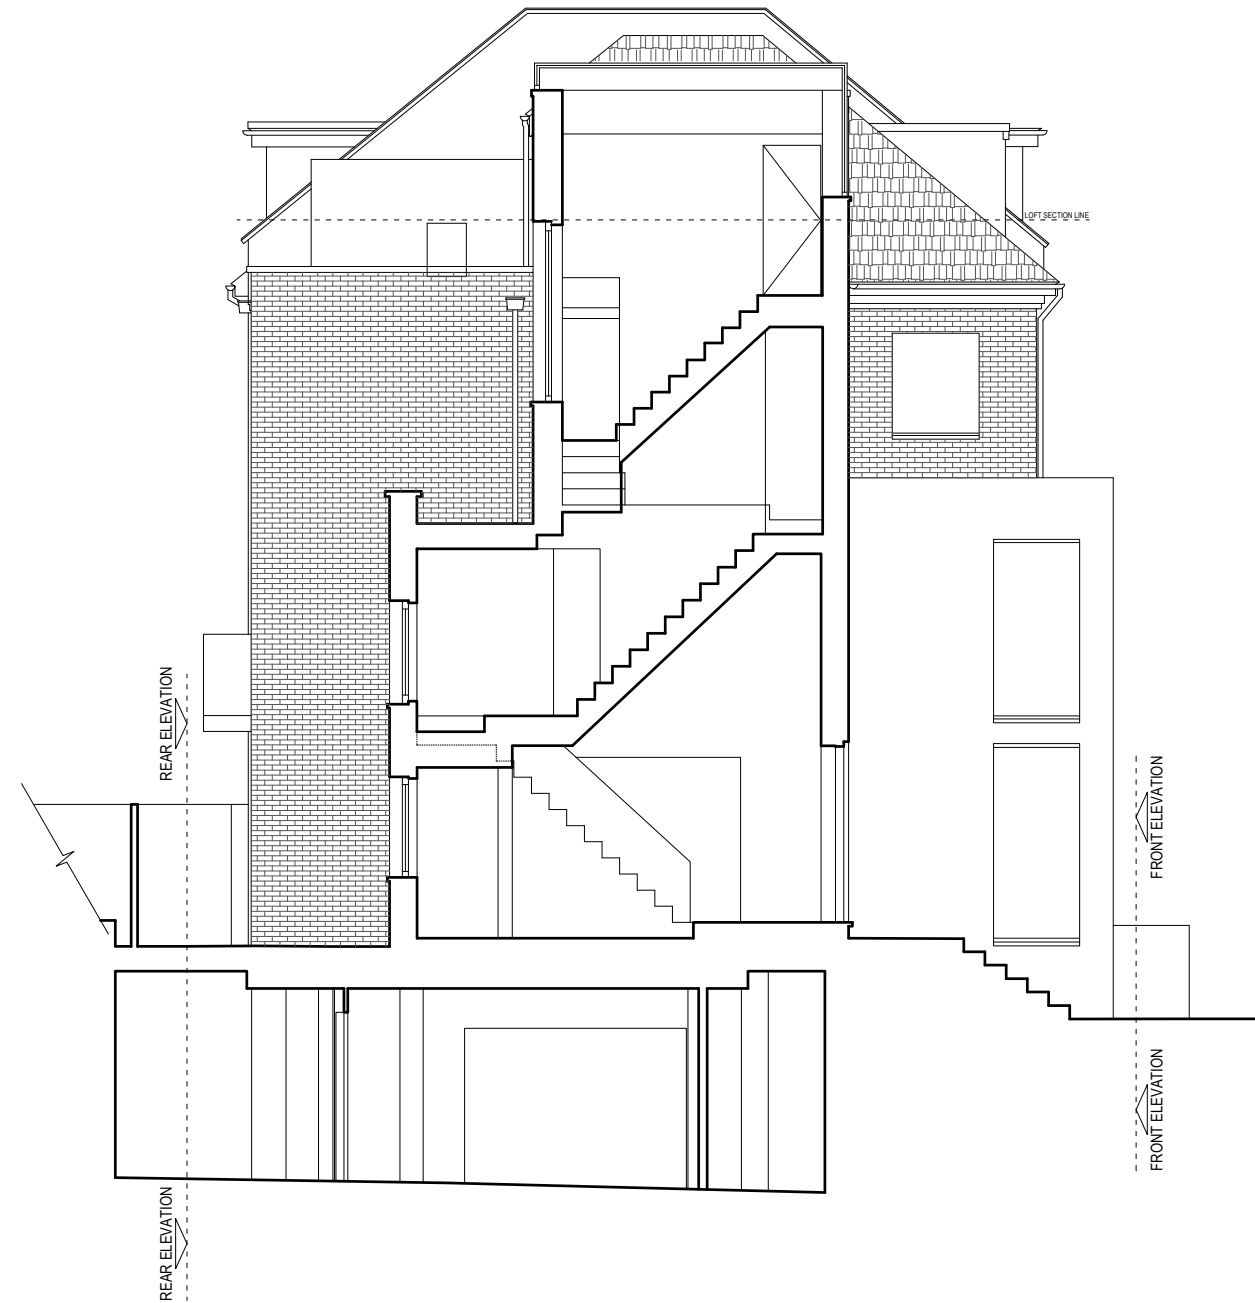

LBMV architects

Luigi Montefusco Ltd
72 Haverstock Hill
NW3 2BE London
T+44 (0) 207 483 3880
info@lbmvarchitects.com
www.lbmvarchitects.com

DRAWINGS STATUS
PLANNING PERMISSION **A3**

PROJECT TITLE
INTERIOR REFURBISHMENT

12a Lancaster Grove
NW3 4NX

DRAWN
UG - MF

CHECKED
LM

DATE
13.11.2019

SCALE
1:100@A3

DRAWING TITLE
EXISTING SECTION


JOB NO
0077

DRAWING NO
A1008


GENERAL NOTE

- This drawing should be removed from currency immediately when a revised version is issued.
- All dimensions to be checked on site by the contractor. Discrepancies to be reported before proceeding with the works.
- This drawing is copyrighted.
- All dimensions in mm's.

LEGEND

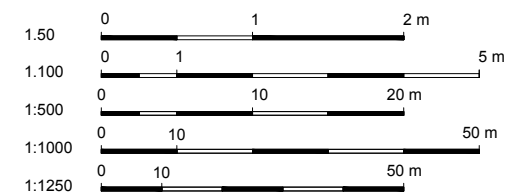

REV	DESCRIPTION	DATE	NAME
03		08/02/2021	000
02		27/10/2020	000
01		15/06/2020	000

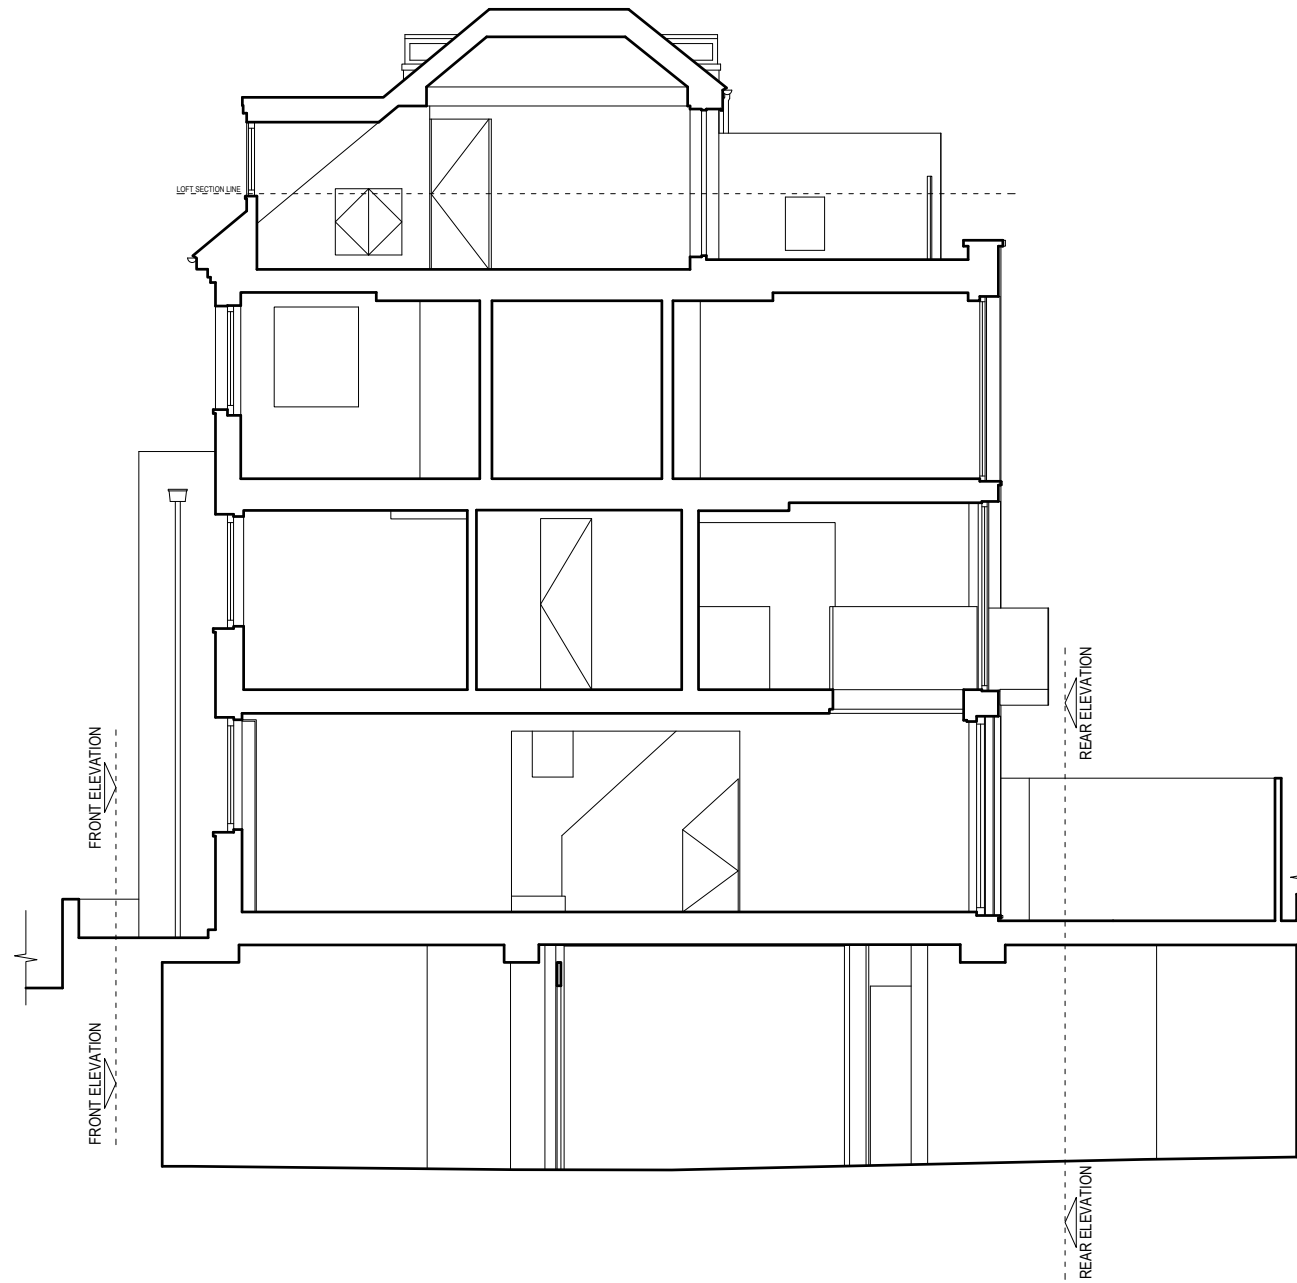

LBMV architects

Luigi Montefusco Ltd
72 Haverstock Hill
NW3 2BE London
T+44 (0) 207 483 3880
info@lbmvarchitects.com
www.lbmvarchitects.com

DRAWINGS STATUS
PLANNING PERMISSION A3

PROJECT TITLE
INTERIOR REFURBISHMENT

12a Lancaster Grove
NW3 4NX

DRAWN UG - MF
CHECKED LM


DATE 13.11.2019
SCALE 1:100@A3

DRAWING TITLE
EXISTING SECTIONS

JOB NO 0077
DRAWING NO A1009

GENERAL NOTE
- This drawing should be removed from currency immediately when a revised version is issued.
- All dimensions to be checked on site by the contractor. Discrepancies to be reported before proceeding with the works.
- This drawing is copyrighted.
- All dimensions in mm's.

LEGEND

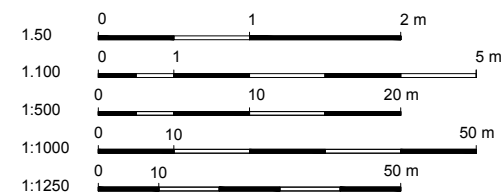

REV	DESCRIPTION	DATE	NAME
03		08/02/2021	000
02		27/10/2020	000
01		15/06/2020	000

