


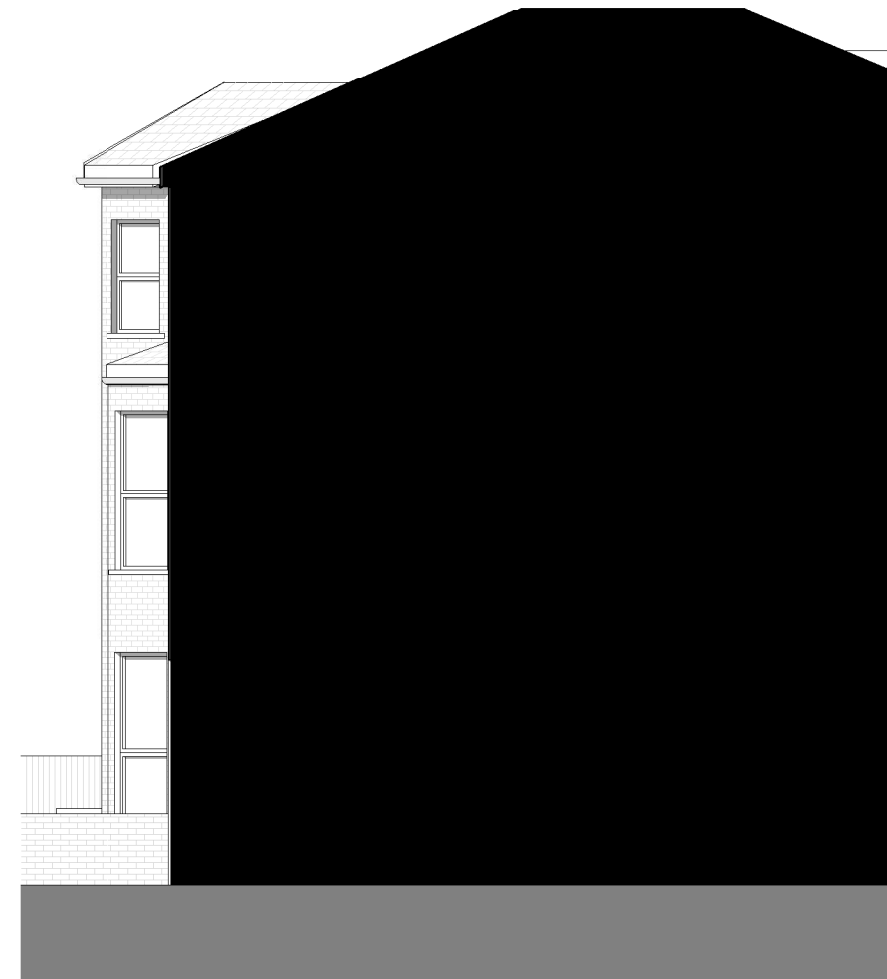

① Existing North West Elevation
1 : 100



② Existing South East Elevation
1 : 100

date	rev	note

2028 Fordwych Road Nursery

Status: Planning (draft)

Client: Les Petites Etoiles

First Issue Date: 22/01/21

Drawing: Existing Side Elevations

Drawing No. 2028-E003 Rev:

Drawn By: JM Checked By: RM

Scale: 1 : 100 @ A3

Drawing Notes
 1. Do not scale this drawing.
 2. All dimensions must be checked on site and any discrepancies verified with the architect.
 3. Unless shown otherwise, all dimensions are to structural surfaces.
 4. All work must comply with relevant building Standards and Building Regulations requirements. Drawing errors and omissions to be reported to the architect.

THIS IS NOT A CONSTRUCTION DRAWING. IT IS UNSUITABLE FOR THE PURPOSE OF CONSTRUCTION AND MUST ON NO ACCOUNT BE USED AS SUCH.

MAP

MAP Architecture
 144 Cambridge Heath Road
 London, E1 5QJ

www.map-architecture.co.uk / tel: 020 7096 5007
 email: studio@map-architecture.co.uk

