


EARLHAM STREET


SHELTON STREET

 

# SEVEN DIALS WAREHOUSE

Earlam Street, London, WC2H 9LA

First Floor

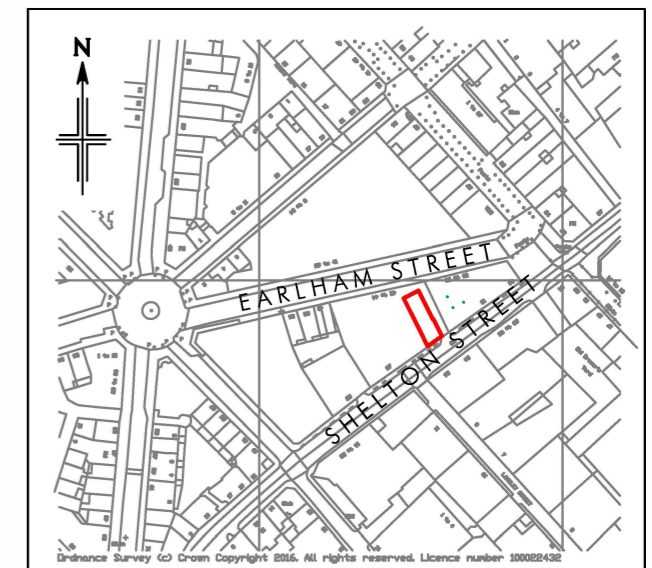

Location Plan

Scale 1:2500

— Lease Demise

**Notes:**

Care should be taken when drawings are printed to avoid image distortion.

This drawing is issued for lease registration purposes only and further copies should be printed under the appropriate licence.

This drawing contains Ordnance Survey data which has been reproduced with the permission of the Controller of Her Majesty's Stationery Office, Crown copyright 2003.



CBRE Limited, St Martins Court, 10 Paternoster Row,  
London, EC4M 7HP  
Switchboard: 0207 182 2000 Fax: 0207 182 3007  
Web: www.cbre.com

Address:	Seven Dials Warehouse		
	Earlam Street		
	London		
	WC2H 9LA		
Drawing:	Existing first floor plan		
Date:	15/01/21	Project No.	041220
Scale:	1:250@A3	Alt. Scale:	
Drawn:	MF	Checked:	
Dwg. No.	041220-LP-01		Rev. <b>A</b>