


This Plan includes the following Licensed Data: OS MasterMap, Black and White Site Plan/Block Plan by the Ordnance Survey National Geographic Database and incorporating surveyed revision available at the date of production. Reproduction in whole or in part is prohibited without the prior permission of Ordnance Survey. The representation of a road, track or path is no evidence of a right of way. The representation of features, as lines is no evidence of a property boundary. © Crown copyright and database rights, 2021. Ordnance Survey 0100031673

Scale: 1:500, paper size: A4

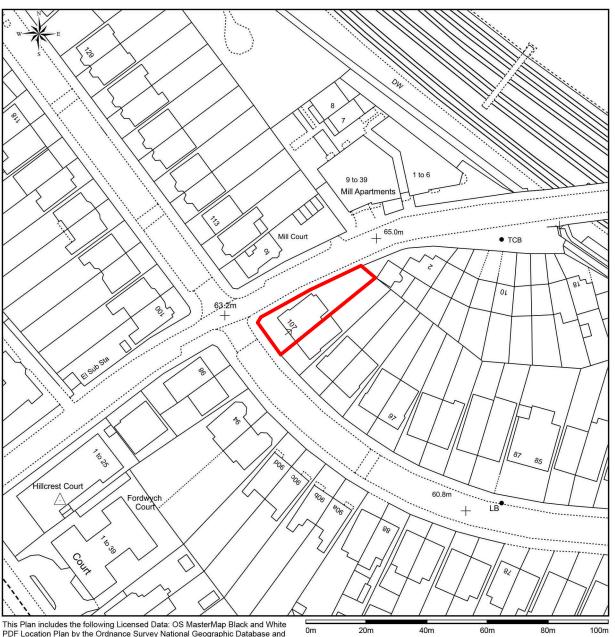

PDF Location Plan by the Ordnance Survey National Geographic Database and incorporating surveyed revision available at the date of production. Reproduction in whole or in part is prohibited without the prior permission of Ordnance Survey. The representation of a road, track or path is no evidence of a right of way. The representation of features, as lines is no evidence of a property boundary. © Crown copyright and database rights, 2021. Ordnance Survey 0100031673

Scale: 1:1250, paper size: A4

Site boundary

2028 Fordwych Road Nursery

Planning (draft) Client: Les Petites Etoiles First Issue Date: 02/02/21

Existing Site Location Drawing:

Drawing No. 2028-E000 Rev:

Checked By: RM Scale: @ A3

Drawing Notes

1. Do not scale this drawing.

2. All dimensions must be checked on site and any discrepancies verified with the architect.

3. Unless shown otherwise, all dimensions are to structural surfaces.

4. All work must comply with relevant building Standards and Building Regulations requirements. Drawing errors and omissions to be reported to the architect.

THIS IS NOT A CONSTRUCTION DRAWING, IT IS UNSUITABLE FOR THE PURPOSE OF CONSTRUCTION AND MUST ON NO ACCOUNT BE USED AS SUCH.



MAP Architecture 144 Cambridge Heath Road London, E1 5QJ

www.map-architecture.co.uk / tel: 020 7096 5007 email: studio@map-architecture.co.uk