


1 Proposed Garden Building Floor Plan  
1 : 50

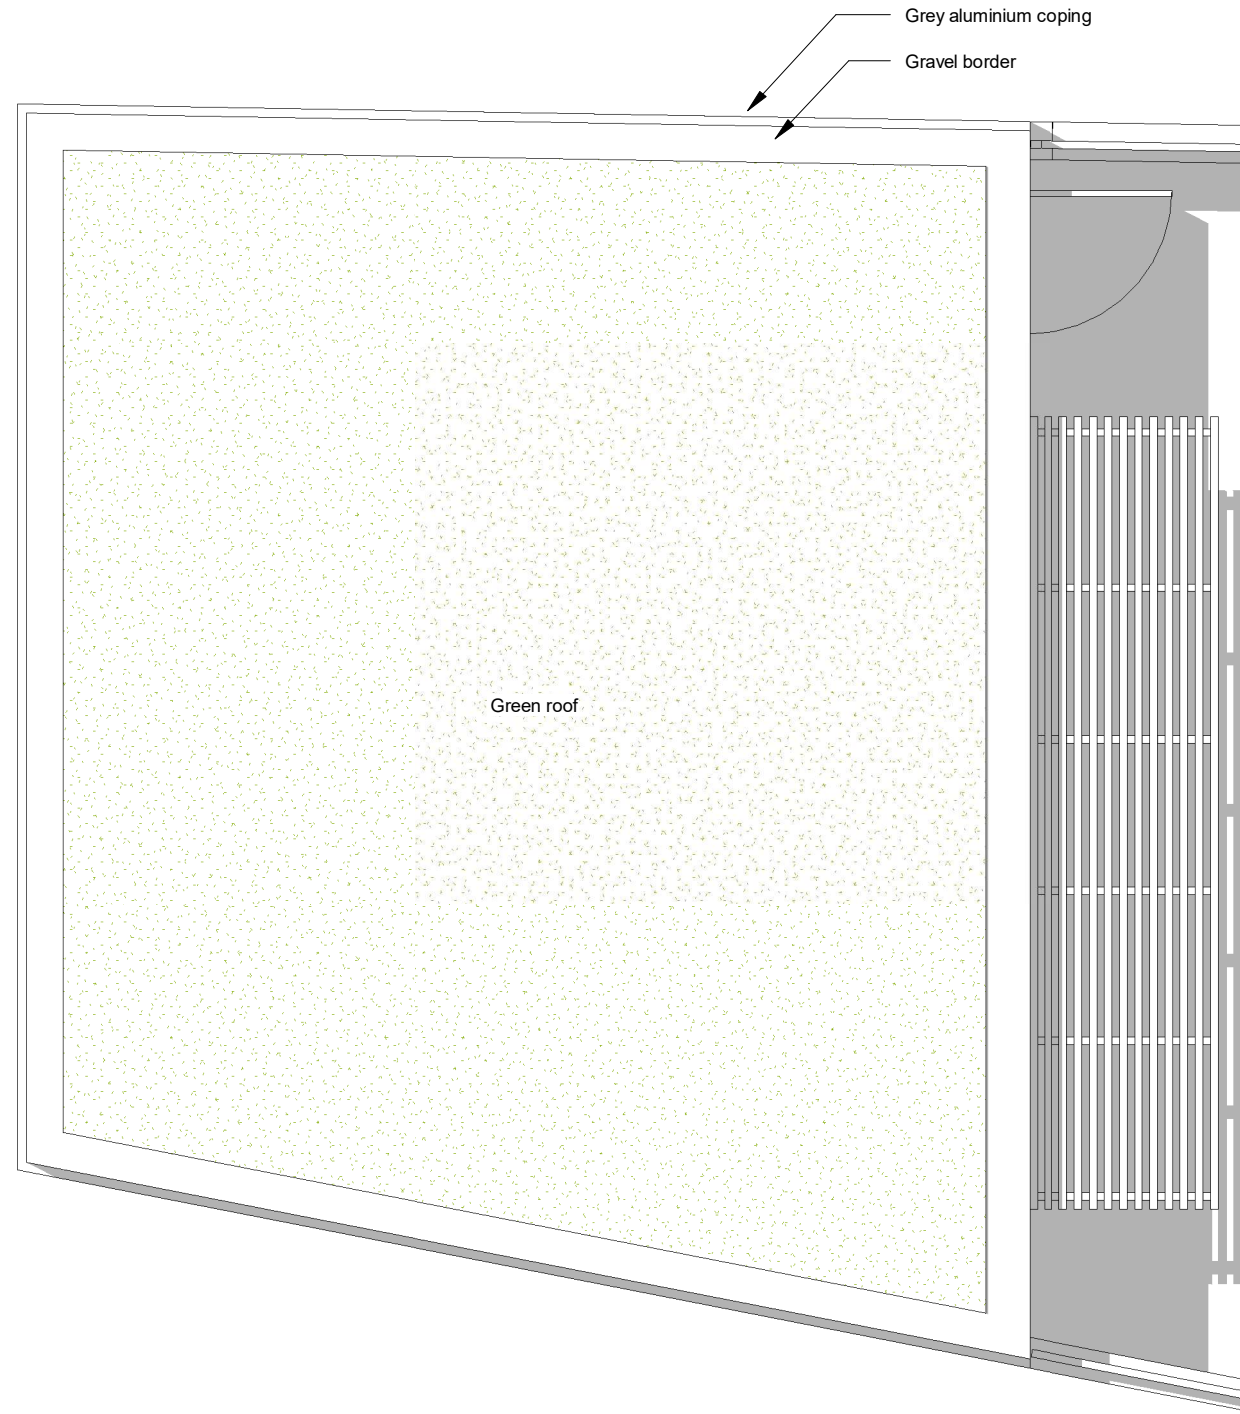

2 Proposed Garden Building Roof Plan  
1 : 50

date	rev	note
------	-----	------

**2028** Fordwych Road Nursery

Status: Planning

Client: Les Petites Etoiles

First Issue Date: 22/01/21

Drawing: Proposed Garden Building Ground Floor and Roof Plan

Drawing No. 2028-P005 Rev:

Drawn By: JM Checked By: RM

Scale: 1 : 50 @ A3

**Drawing Notes**  
 1. Do not scale this drawing.  
 2. All dimensions must be checked on site and any discrepancies verified with the architect.  
 3. Unless shown otherwise, all dimensions are to structural surfaces.  
 4. All work must comply with relevant building Standards and Building Regulations requirements. Drawing errors and omissions to be reported to the architect.

THIS IS NOT A CONSTRUCTION DRAWING. IT IS UNSUITABLE FOR THE PURPOSE OF CONSTRUCTION AND MUST ON NO ACCOUNT BE USED AS SUCH.

**MAP**

MAP Architecture  
 144 Cambridge Heath Road  
 London, E1 5QJ  
 www.map-architecture.co.uk / tel: 020 7096 5007  
 email: studio@map-architecture.co.uk

