


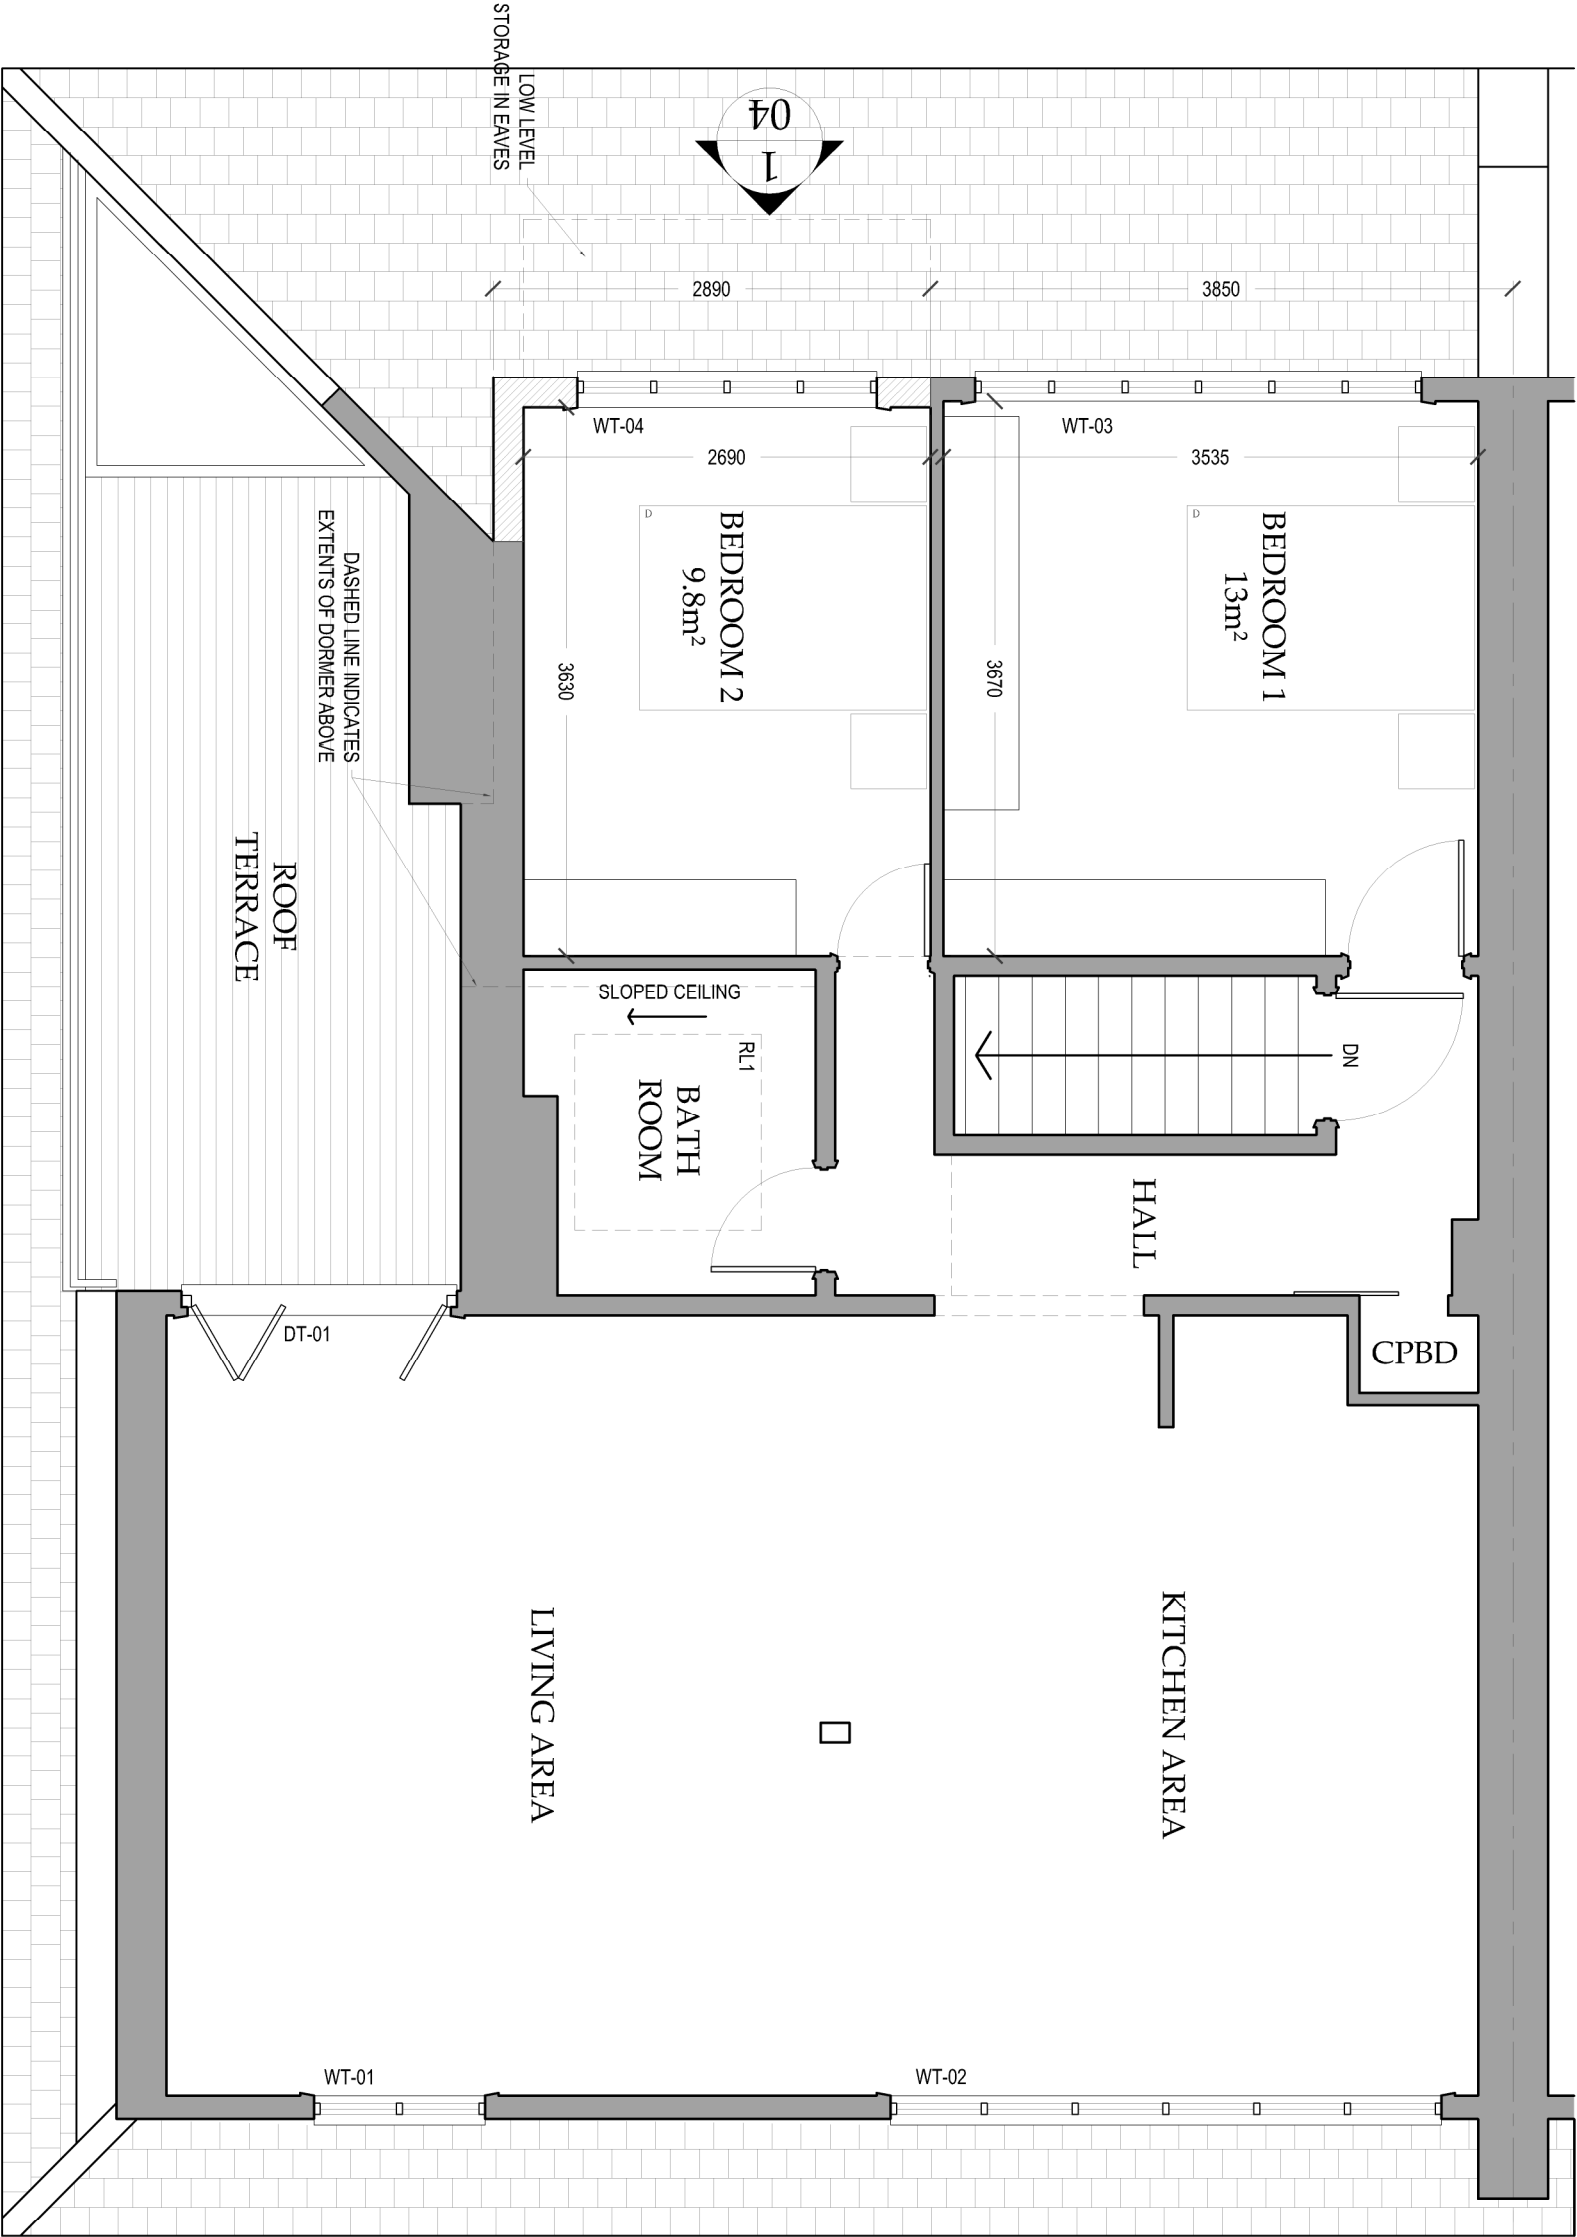

Floor Plan

03 - Proposed - 1 to 50

EXISTING

PROPOSED

-	-	-
Rev	Date	Comments



The Studio, 74 Main Street, Great Gidding,
Huntingdon, PE28 5NU

T: 01832 293895
W: www.foliumarchitects.co.uk

Client:
Mr K. Jayawardena

Project Title:
Proposed Dormer & Roof Works at Flat 6,
10 Adamson Road, Belize Park,
London, NW3 3HR

Drawing Title:
Proposed Floor Plan

Scale: 1:50 @ A1	Date: February 2021
---------------------	------------------------

Project No:	Stage:	Dwg No:	Rev:
323	P	03	-

The contractor is to verify all dimensions on site prior to any construction. Any discrepancy found between this drawing and any other document or site condition should be referred immediately to the architect.
No dimensions are to be scaled from this drawing.