
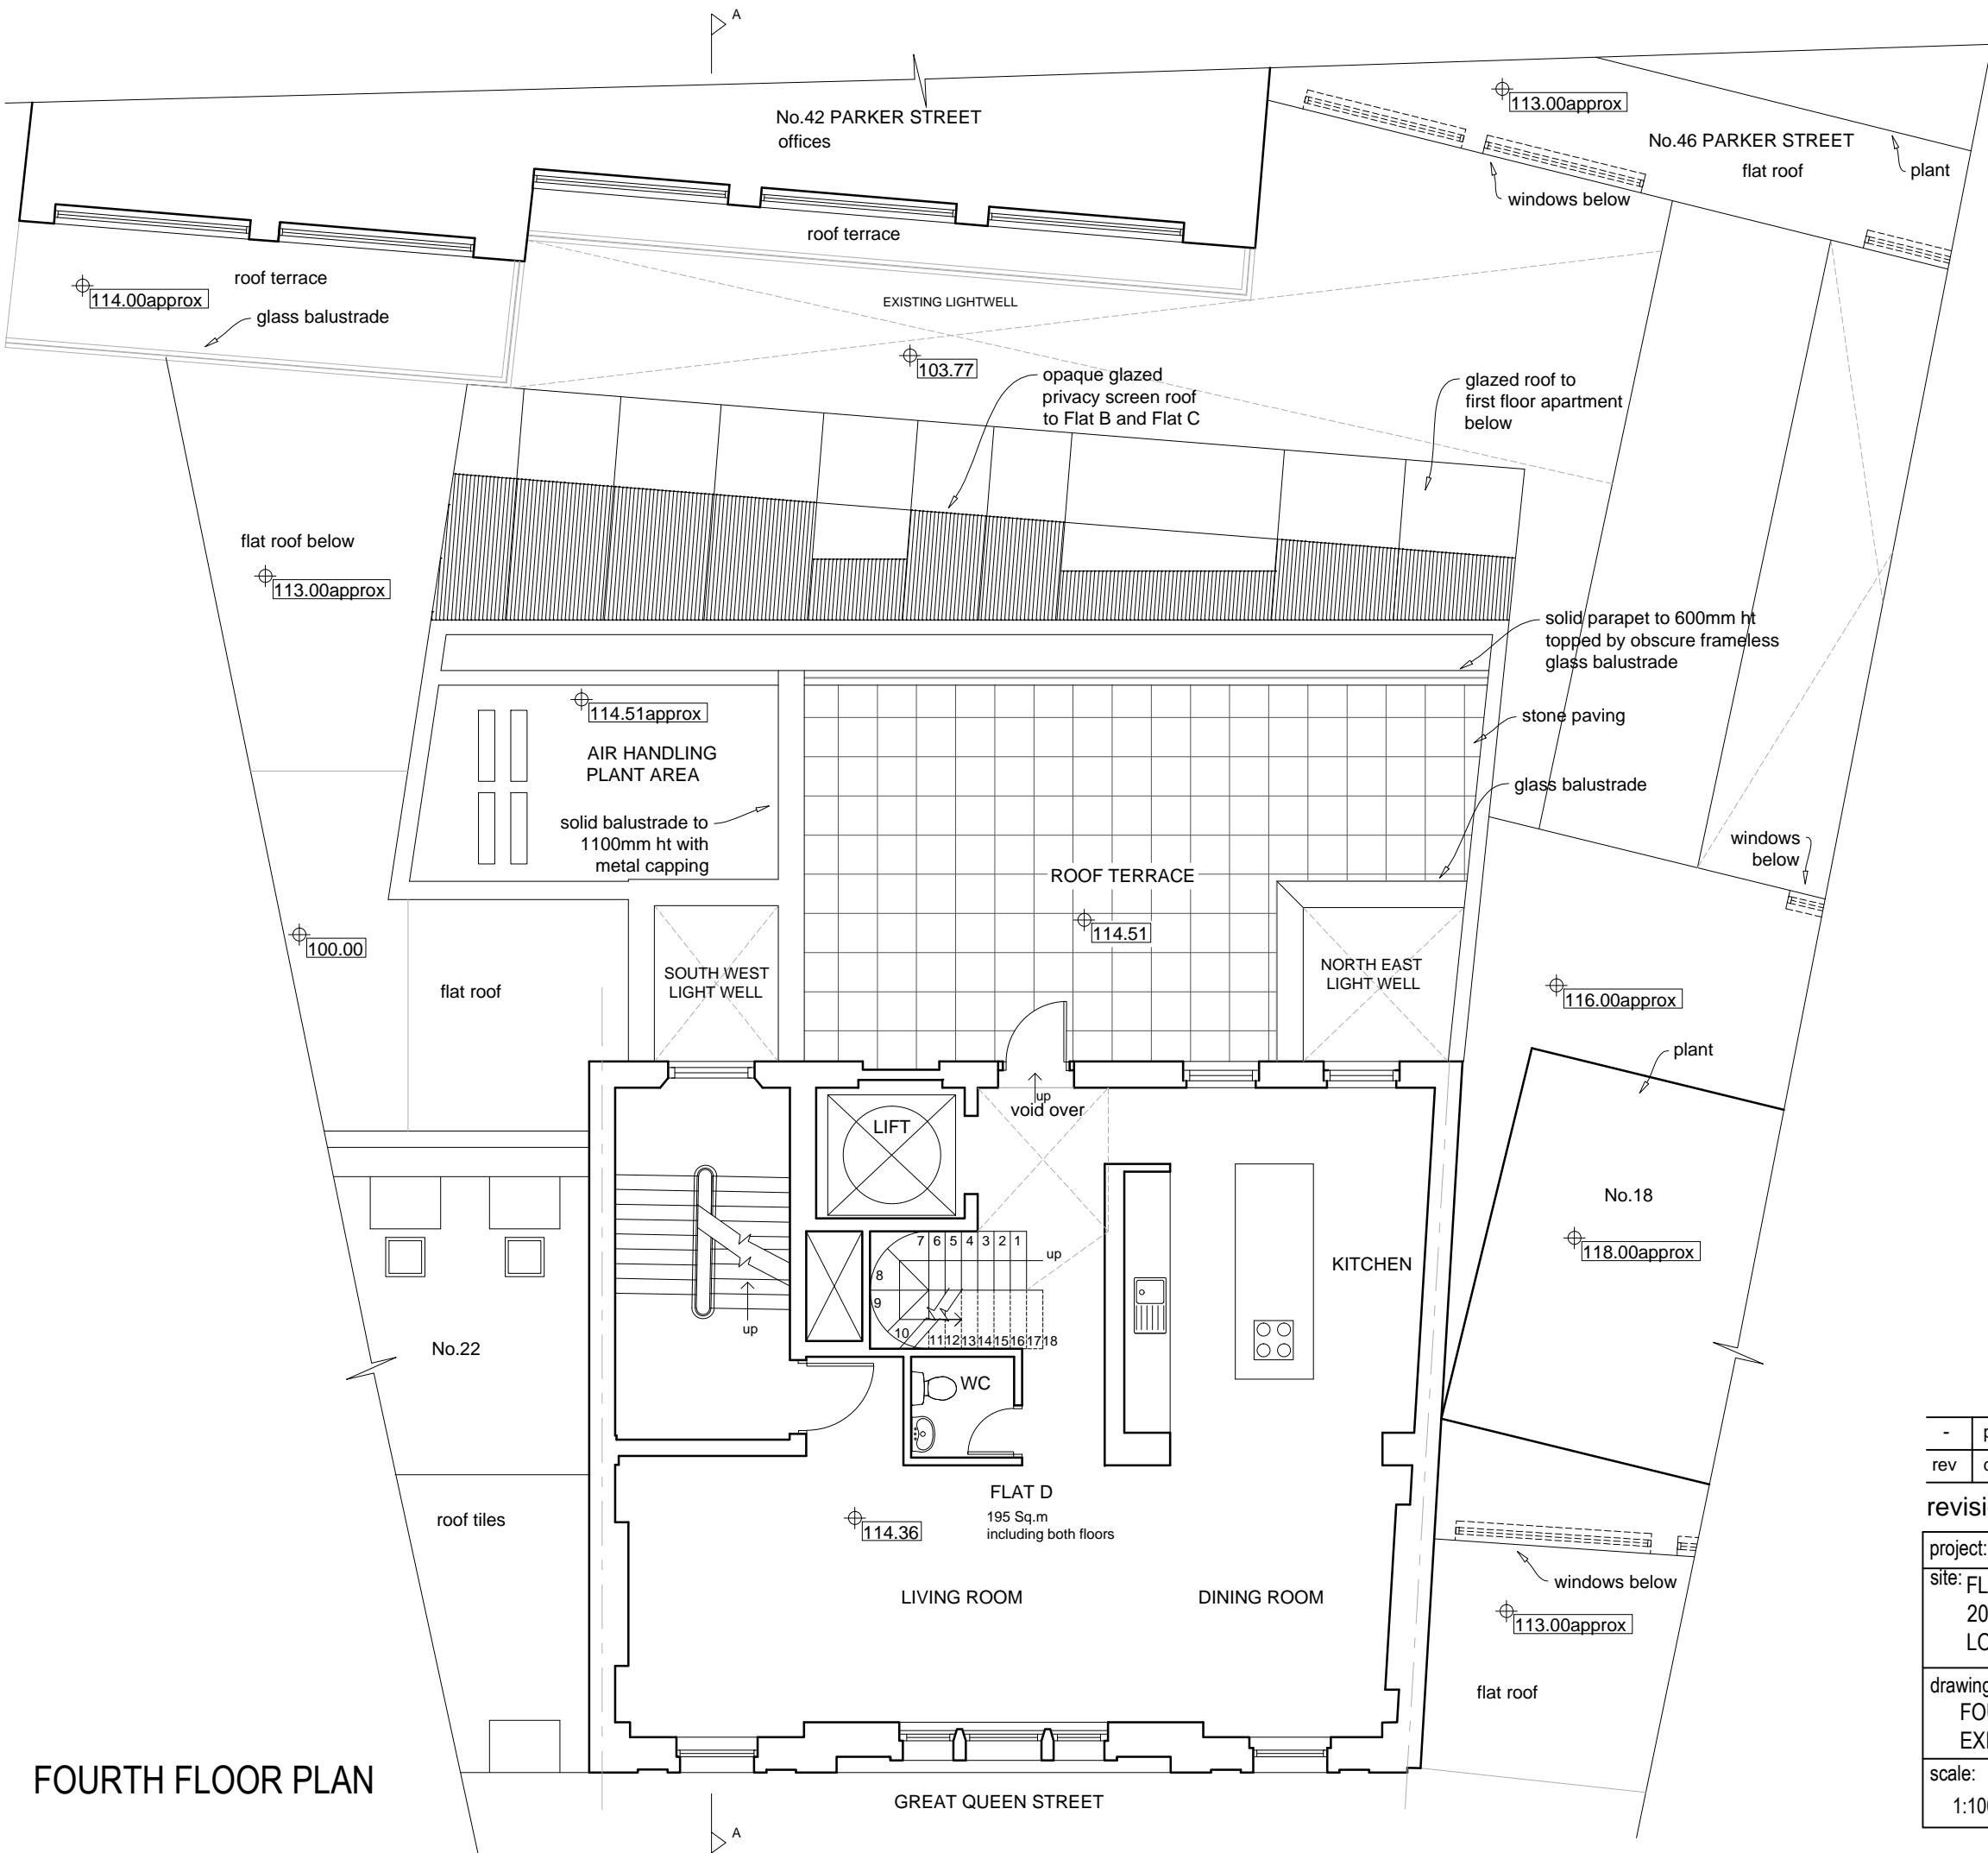
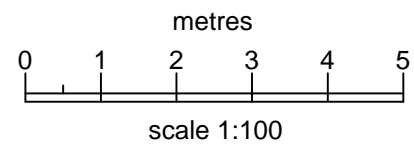


This drawing is the copyright of Get Planning & Architecture Ltd. and may not be reproduced without permission. Dimensions must not be scaled (except for planning purposes) and must be checked prior to construction and manufacture.

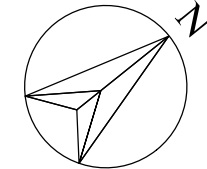

FOURTH FLOOR PLAN

-	planning application	CRT	CRT	VK	19/02/21
rev	details	check	AM	CAD	date

revisions:

project: WINTERGARDEN		Get Planning & Architecture 7 Tudor Court, Brighton Road Sutton, Surrey SM2 5AE tel. 0208 770 3962 www.get-planning.co.uk email: info@get-planning.co.uk		
site: FLAT D, 20 GREAT QUEEN STREET, LONDON WC2B 5DG				
drawing: FOURTH FLOOR PLAN AS EXISTING				
scale: 1:100 @ A3	date: 19/02/2021	project no: 12128	drawing no: 2	rev: -