




This drawing is the copyright of Get Planning & Architecture Ltd. and may not be reproduced without permission. Dimensions must not be scaled (except for planning purposes) and must be checked prior to construction and manufacture.

 


scale 1:100

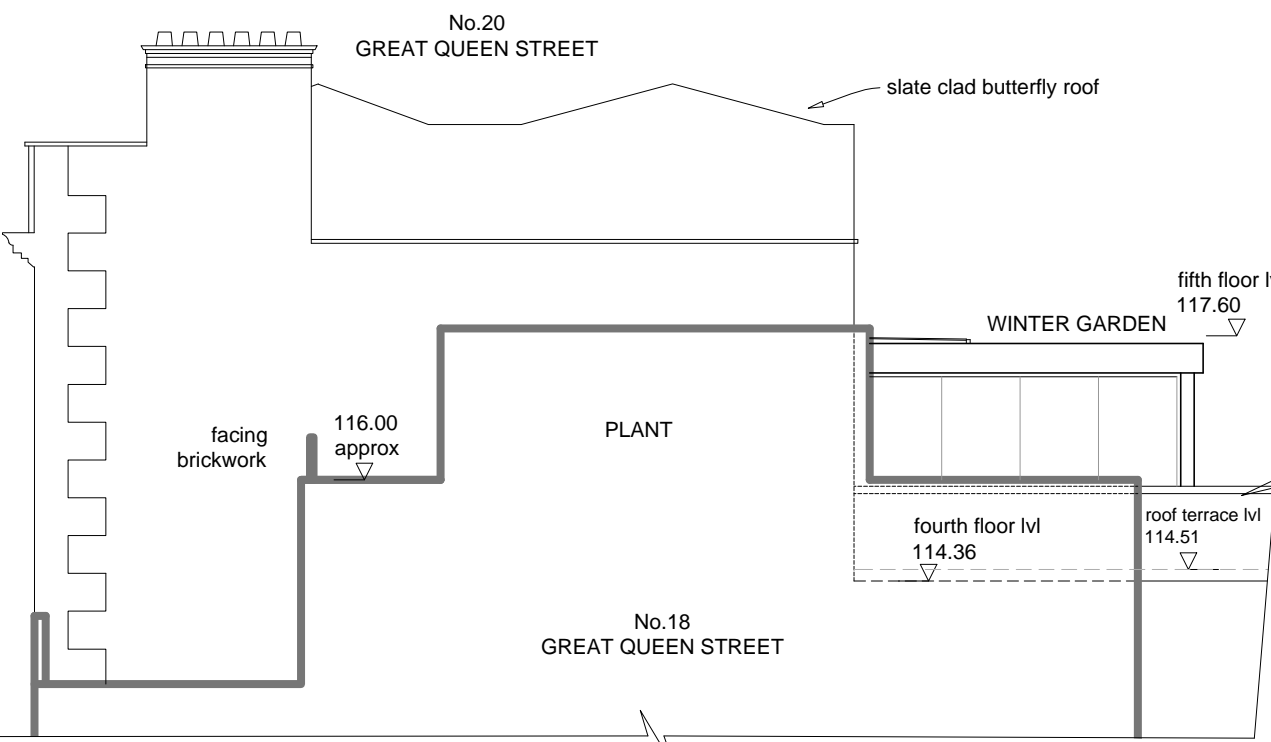


NORTH EAST (SIDE) ELEVATION

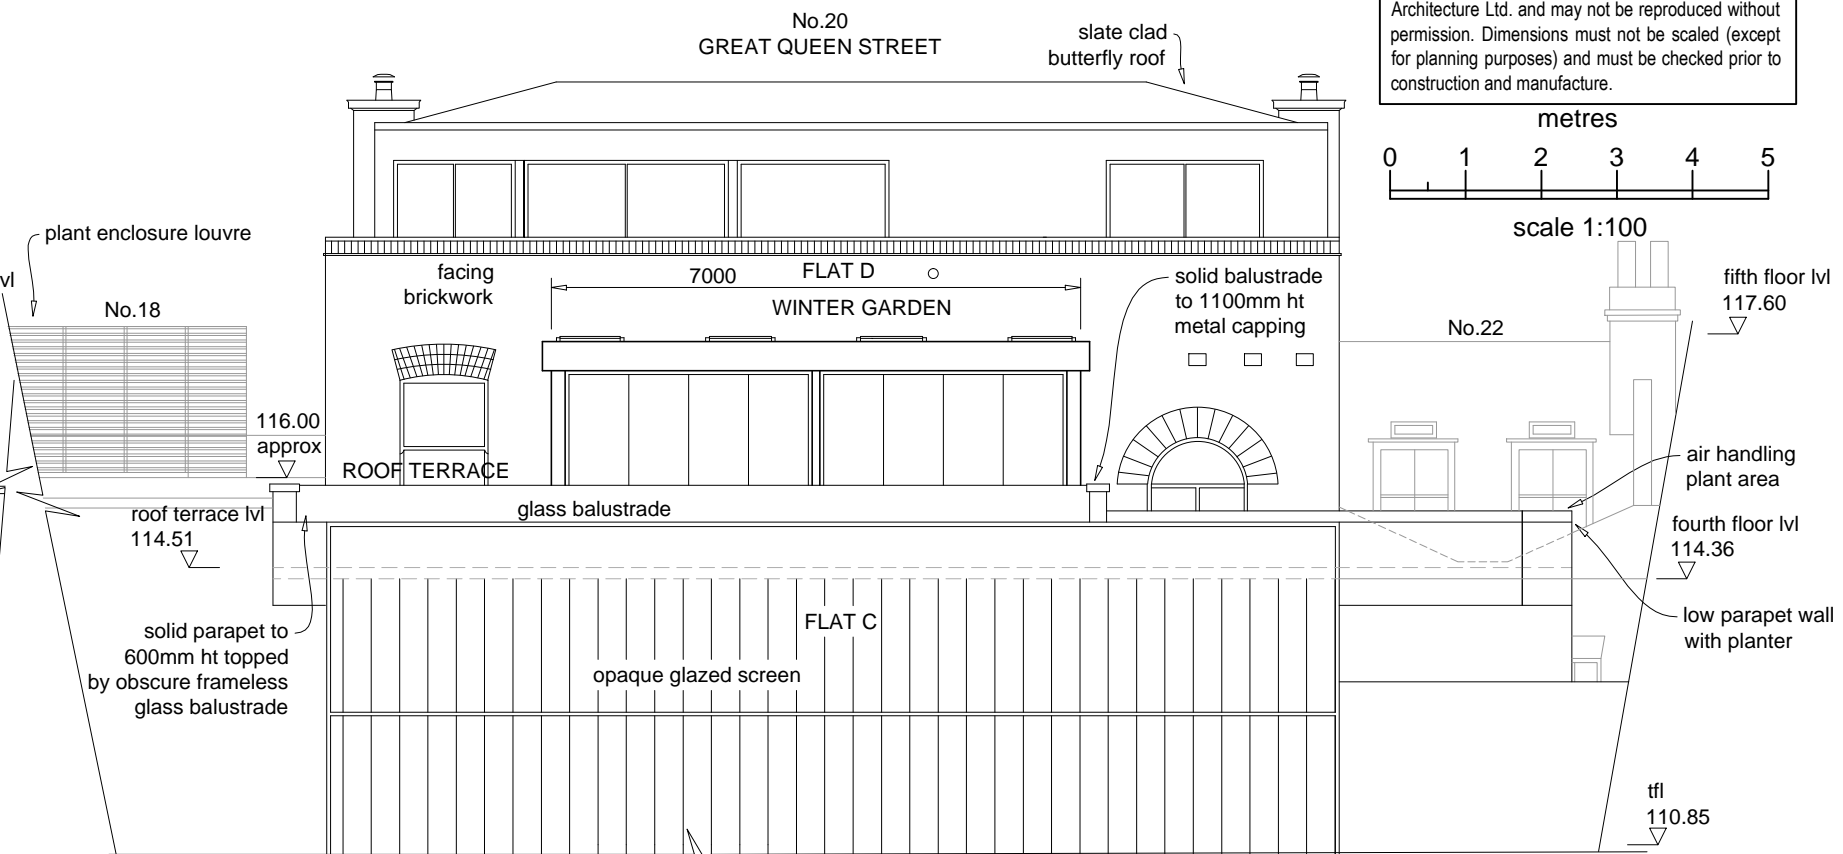

REAR ELEVATION

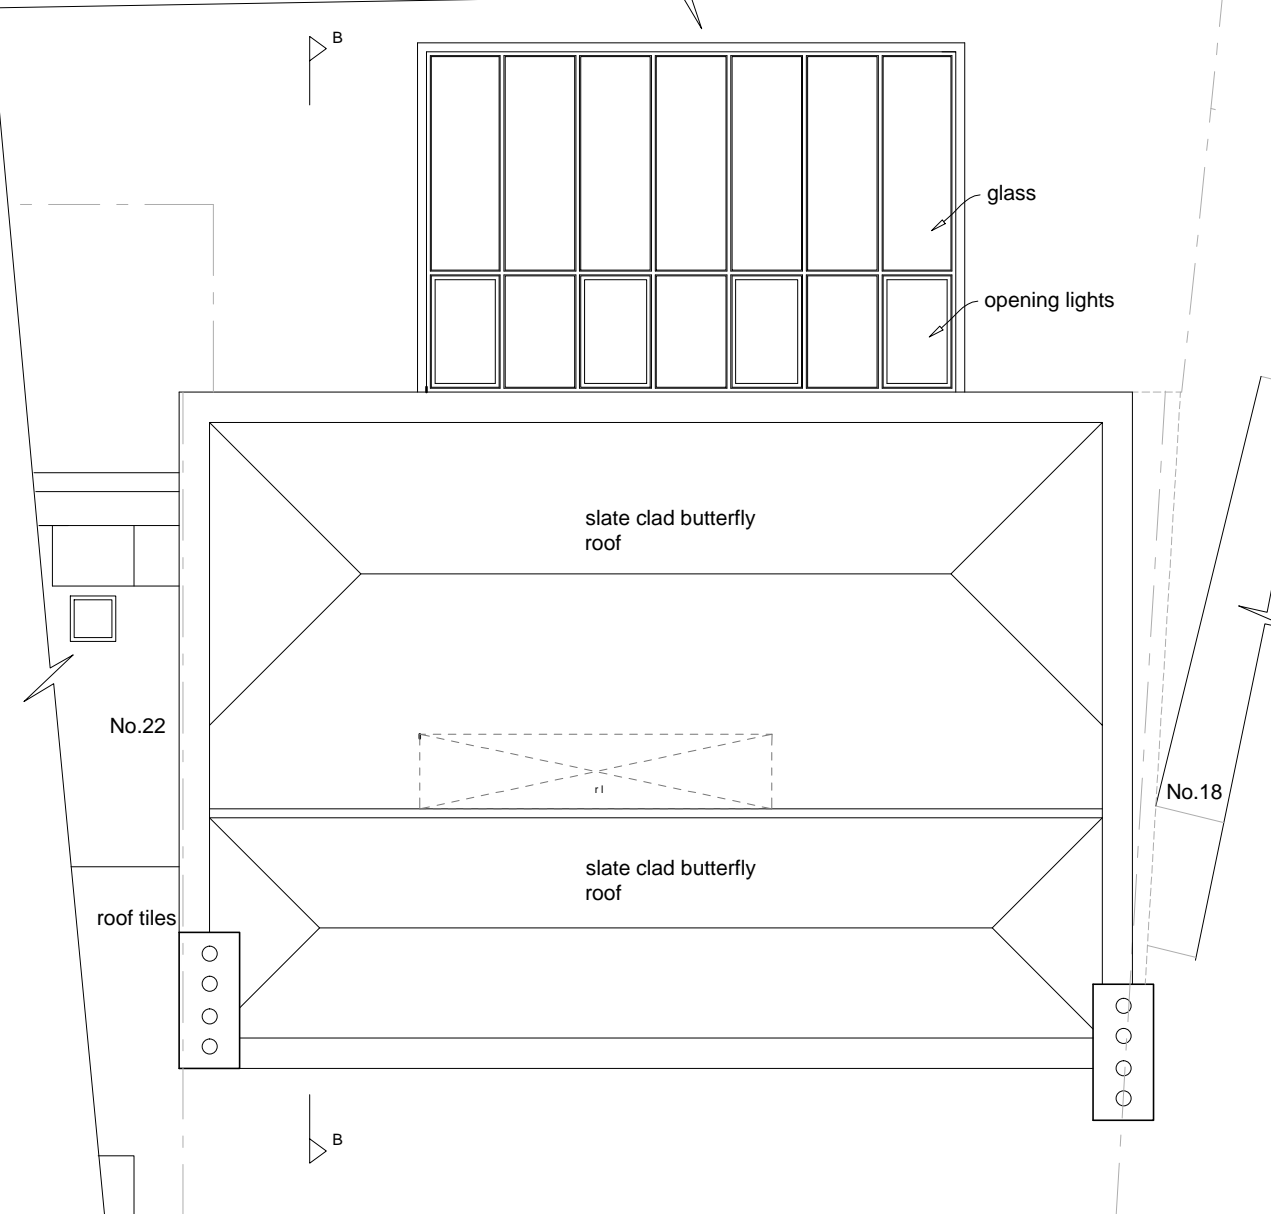

ROOF PLAN

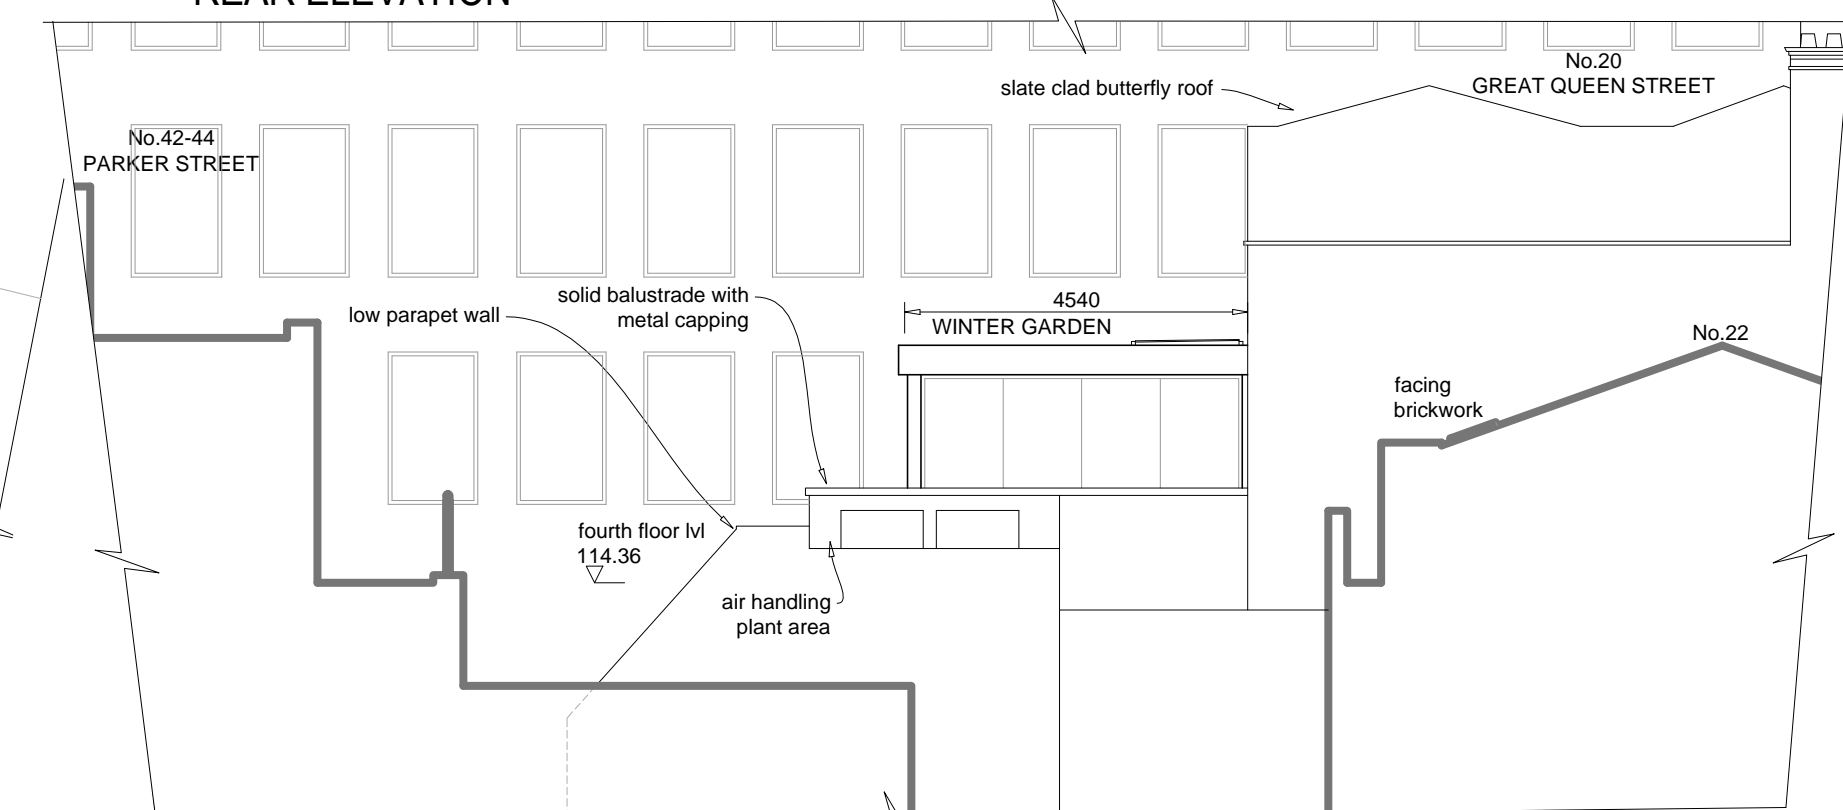

SOUTH EAST (SIDE) ELEVATION

project: WINTERGARDEN  
 site:  
 FLAT D,  
 20 GREAT QUEEN STREET,  
 LONDON WC2B 5DG  
 drawing:  
 ROOF PLAN AND ELEVATION AS  
 PROPOSED

**Get Planning & Architecture**  
 7 Tudor Court, Brighton Road  
 Sutton, Surrey SM2 5AE  
 tel. 0208 770 3962  
 www.get-planning.co.uk  
 email: info@get-planning.co.uk

-	planning application	CRT	CRT	VK	19/02/21
rev	details	check	AM	CAD	date

revisions:

scale: 1:100 @ A3	date: 19/02/2021	project no: 12128	drawing no: 8	rev: -
----------------------	---------------------	----------------------	------------------	-----------