




			CLIENT	SCALE see drawing	PROJECT 6 Tobin Close, NW3 3DY	DRAWING NO. 347/20-PL-02	REV.	 FULCRUM BUILDING DESIGN LTD LONDON
				DATE Feb 2021				
			STATUS PLANNING APPLICATION DRAWING	DRAWN	DRAWING TITLE Existing Plans, Elevations and Section A-A, B-B	FBD FULCRUM BUILDING DESIGN LTD. 9 Heneage Street, Spitalfield, London, E1 5LJ Tel: 07974086475 e-mail: info@fbd-ltd.com www.fbd-ltd.com		
				CHECKED				
REV.	DATE	NOTES						

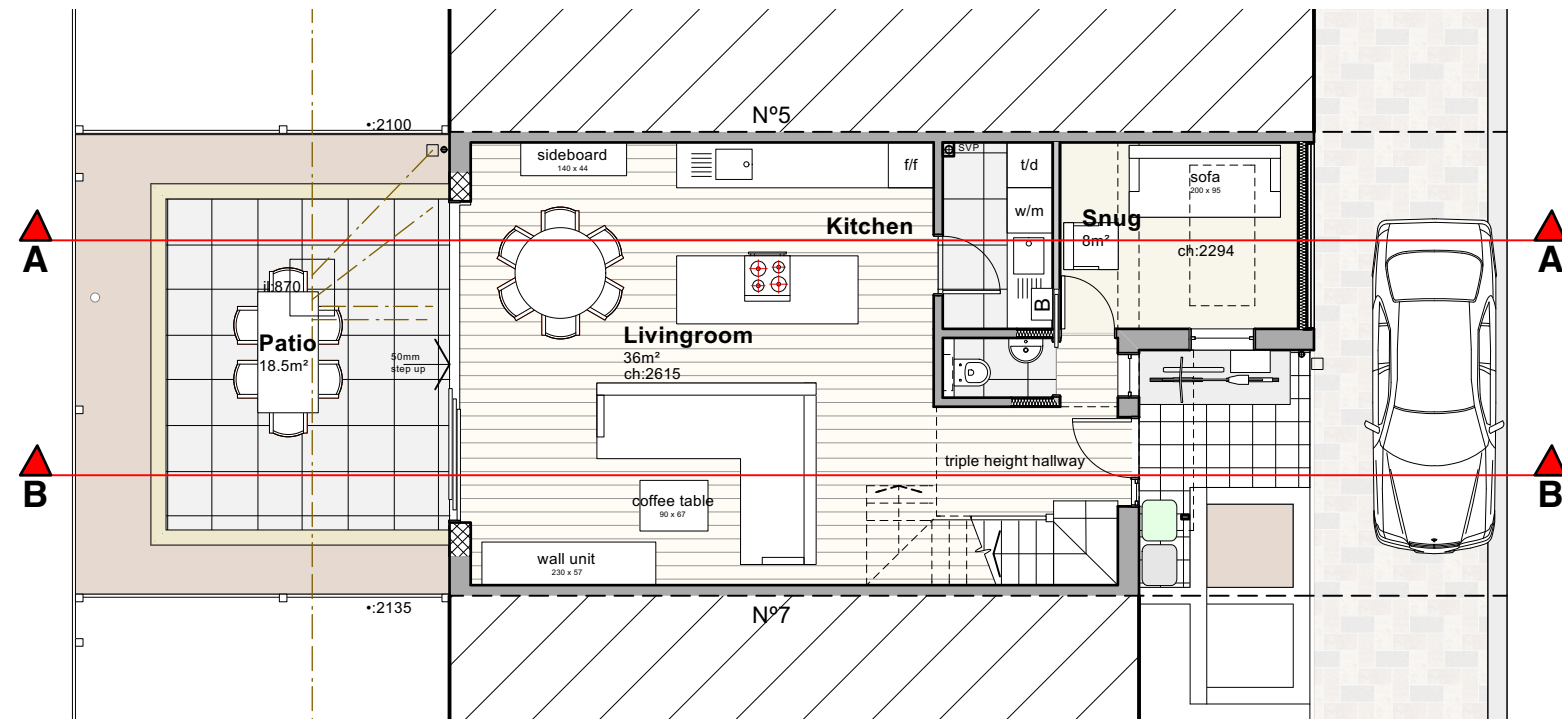


Proposed Ground Floor Plan
scale 1:100 @ A2

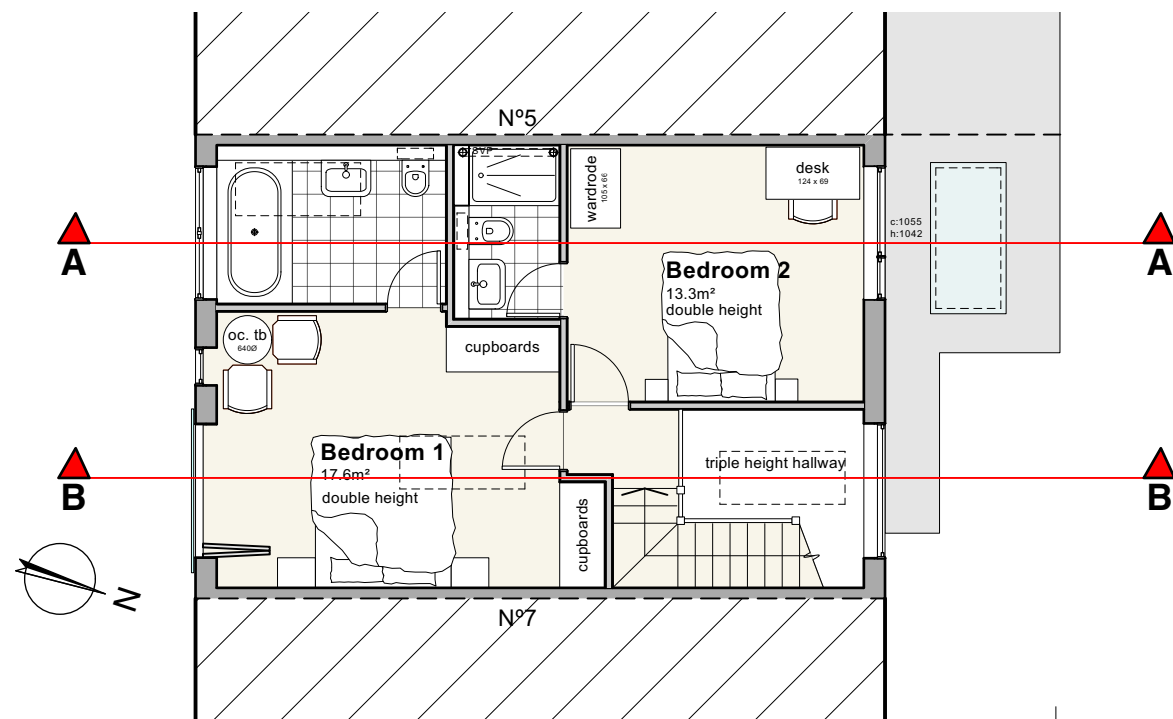


Proposed First Floor Plan
scale 1:100 @ A2

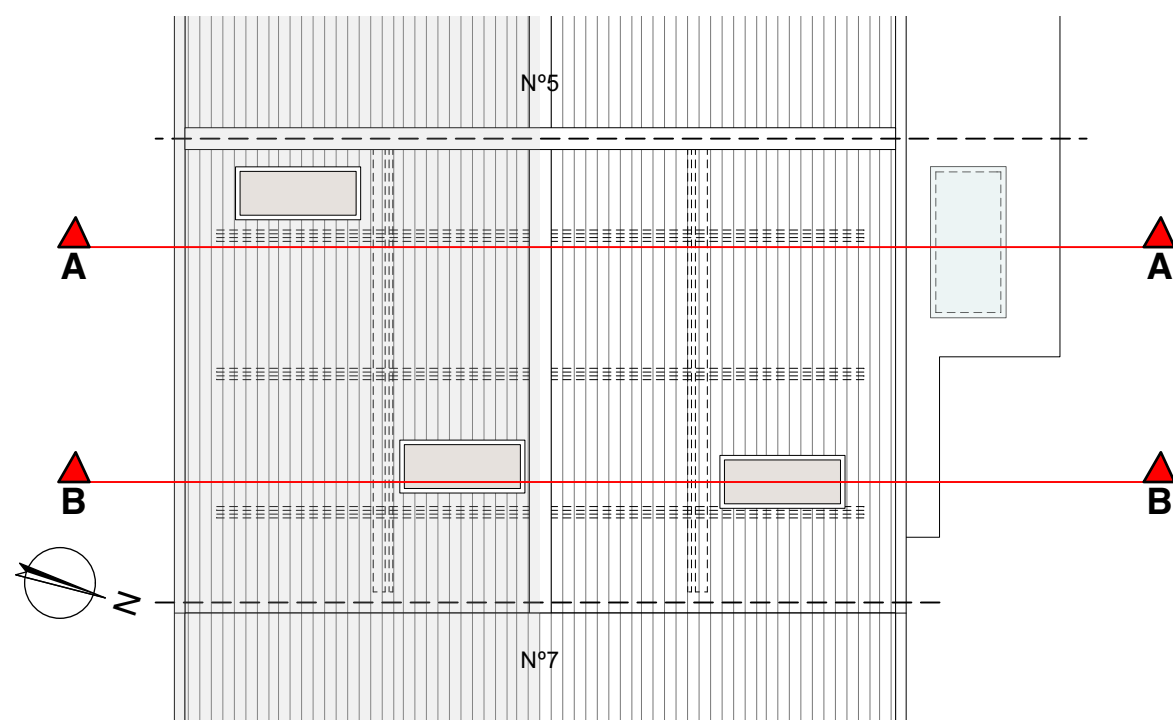


Proposed Roof Plan
scale 1:100 @ A2

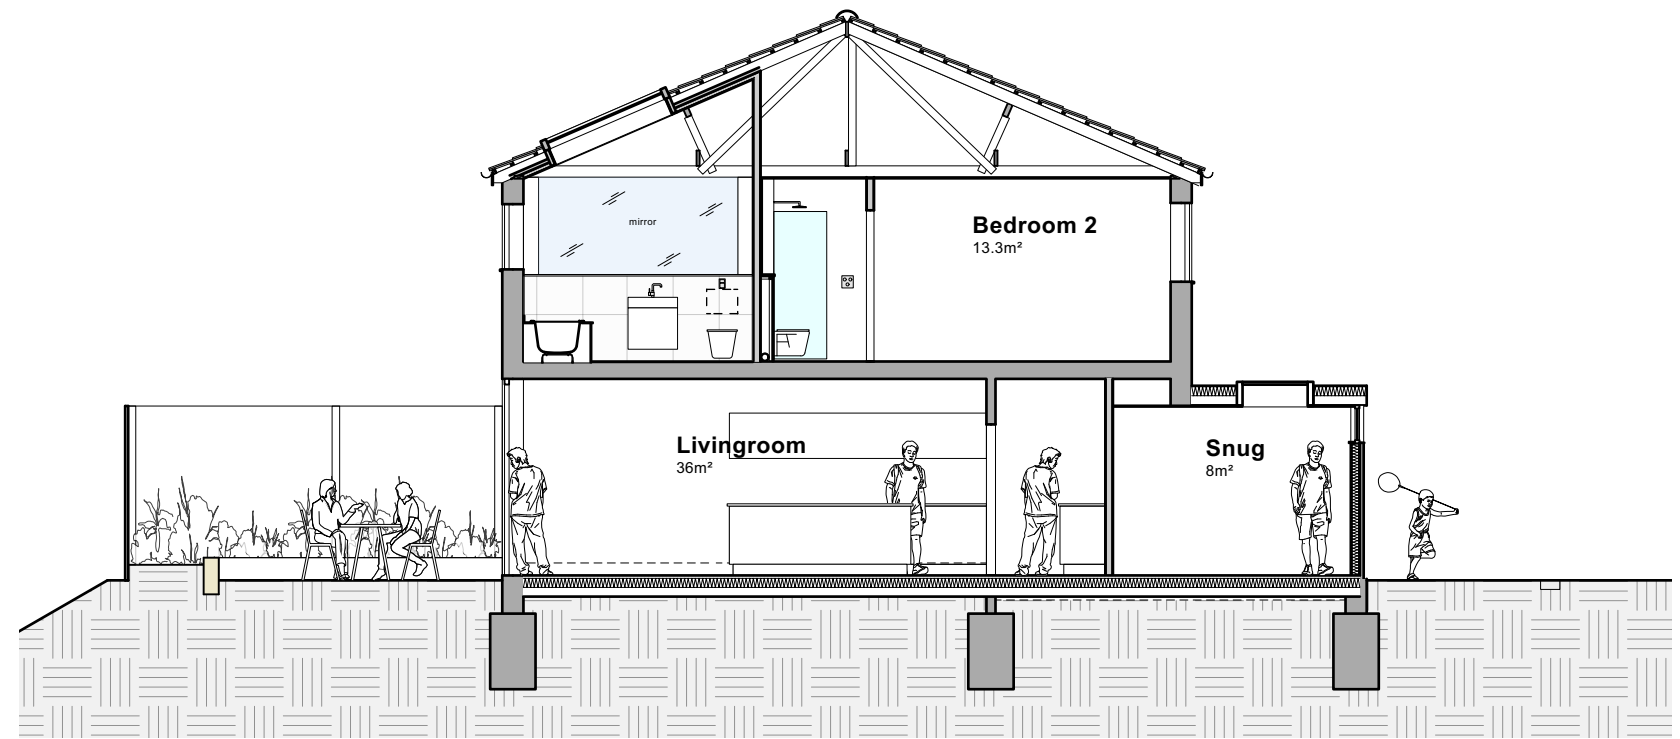


Proposed Section A-A
scale 1:100 @ A2

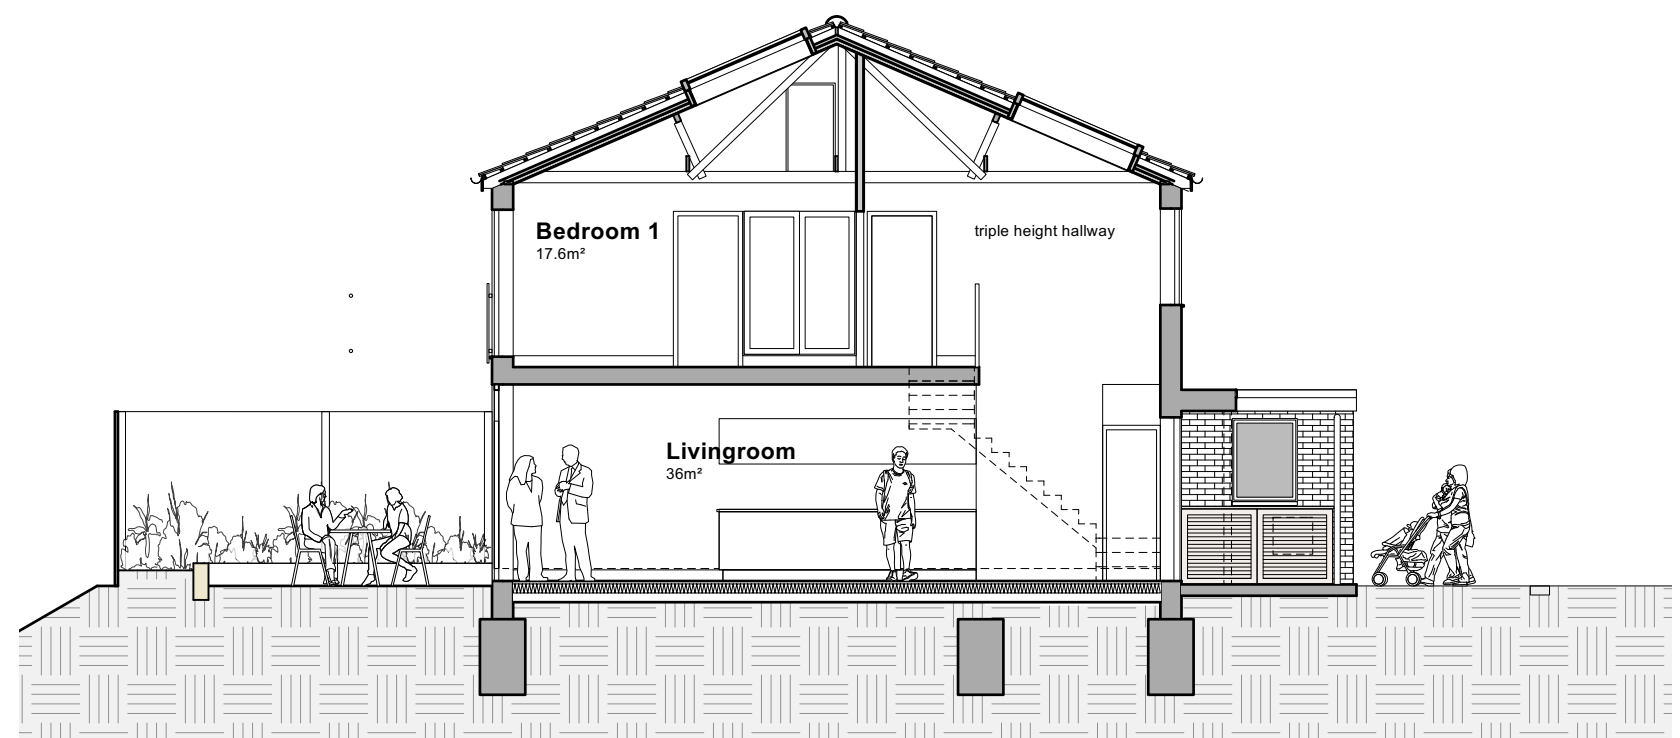

Proposed Section B-B
scale 1:100 @ A2

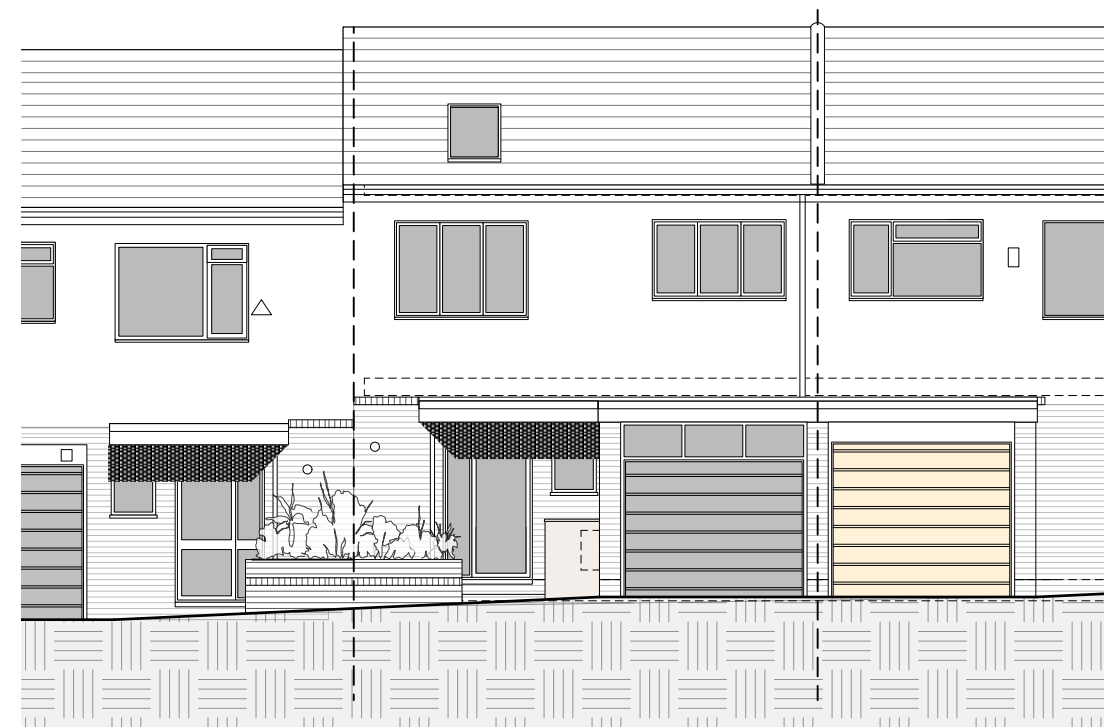

Proposed Front Elevation
scale 1:100 @ A2

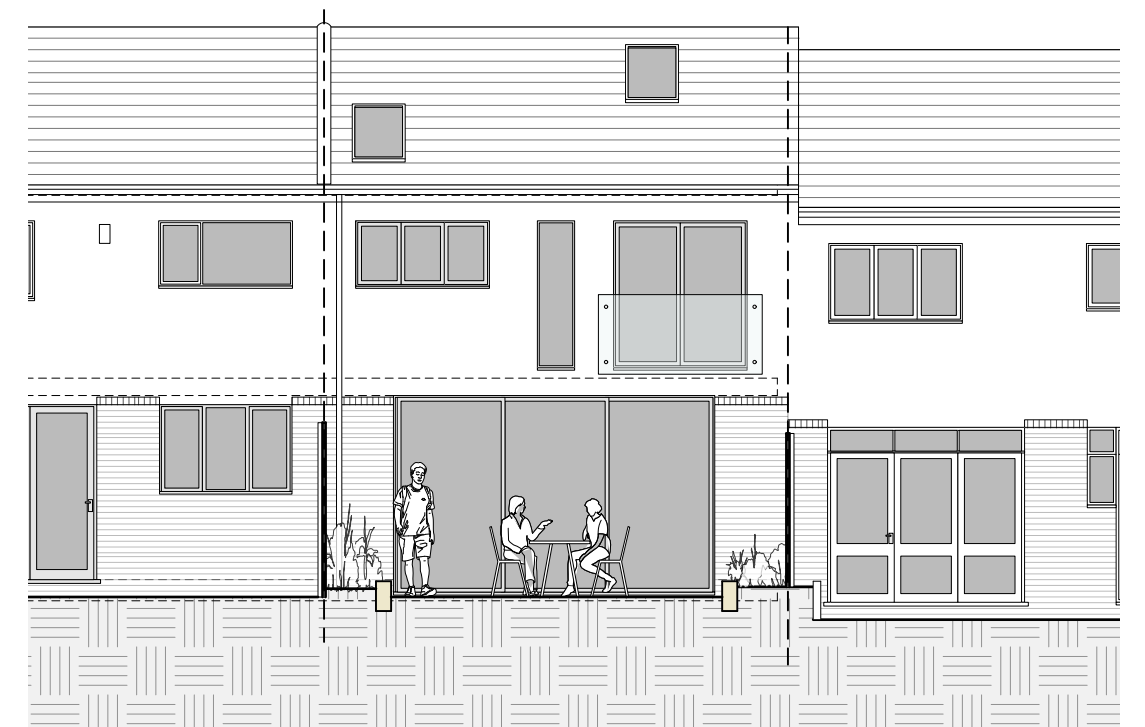

Proposed Rear Elevation
scale 1:100 @ A2

			CLIENT	SCALE see drawing	PROJECT 6 Tobin Close, NW3 3DY	DRAWING NO. 347/20-PL-03	REV.	FBD FULCRUM BUILDING DESIGN LTD LONDON
				STATUS PLANNING APPLICATION DRAWING	DRAWN	DRAWING TITLE Proposed Plans, Elevations and Section A-A, B-B	FBD FULCRUM BUILDING DESIGN LTD. 9 Henage Street, Spitalfield, London, E1 5LJ Tel: 07974086475 e-mail: info@fbd-ltd.com www.fbd-ltd.com	
					CHECKED			
REV.	DATE	NOTES						