

NOTES


DO NOT SCALE FROM THIS DRAWING EXCEPT FOR THE PURPOSES OF PLANNING AND BUILDING REGULATIONS. ALL DIMENSIONS TO BE CHECKED ON SITE.

BASEMENT FLOOR

No.71 Canfield Gardens

No.73 Canfield Gardens

No.75 Canfield Gardens

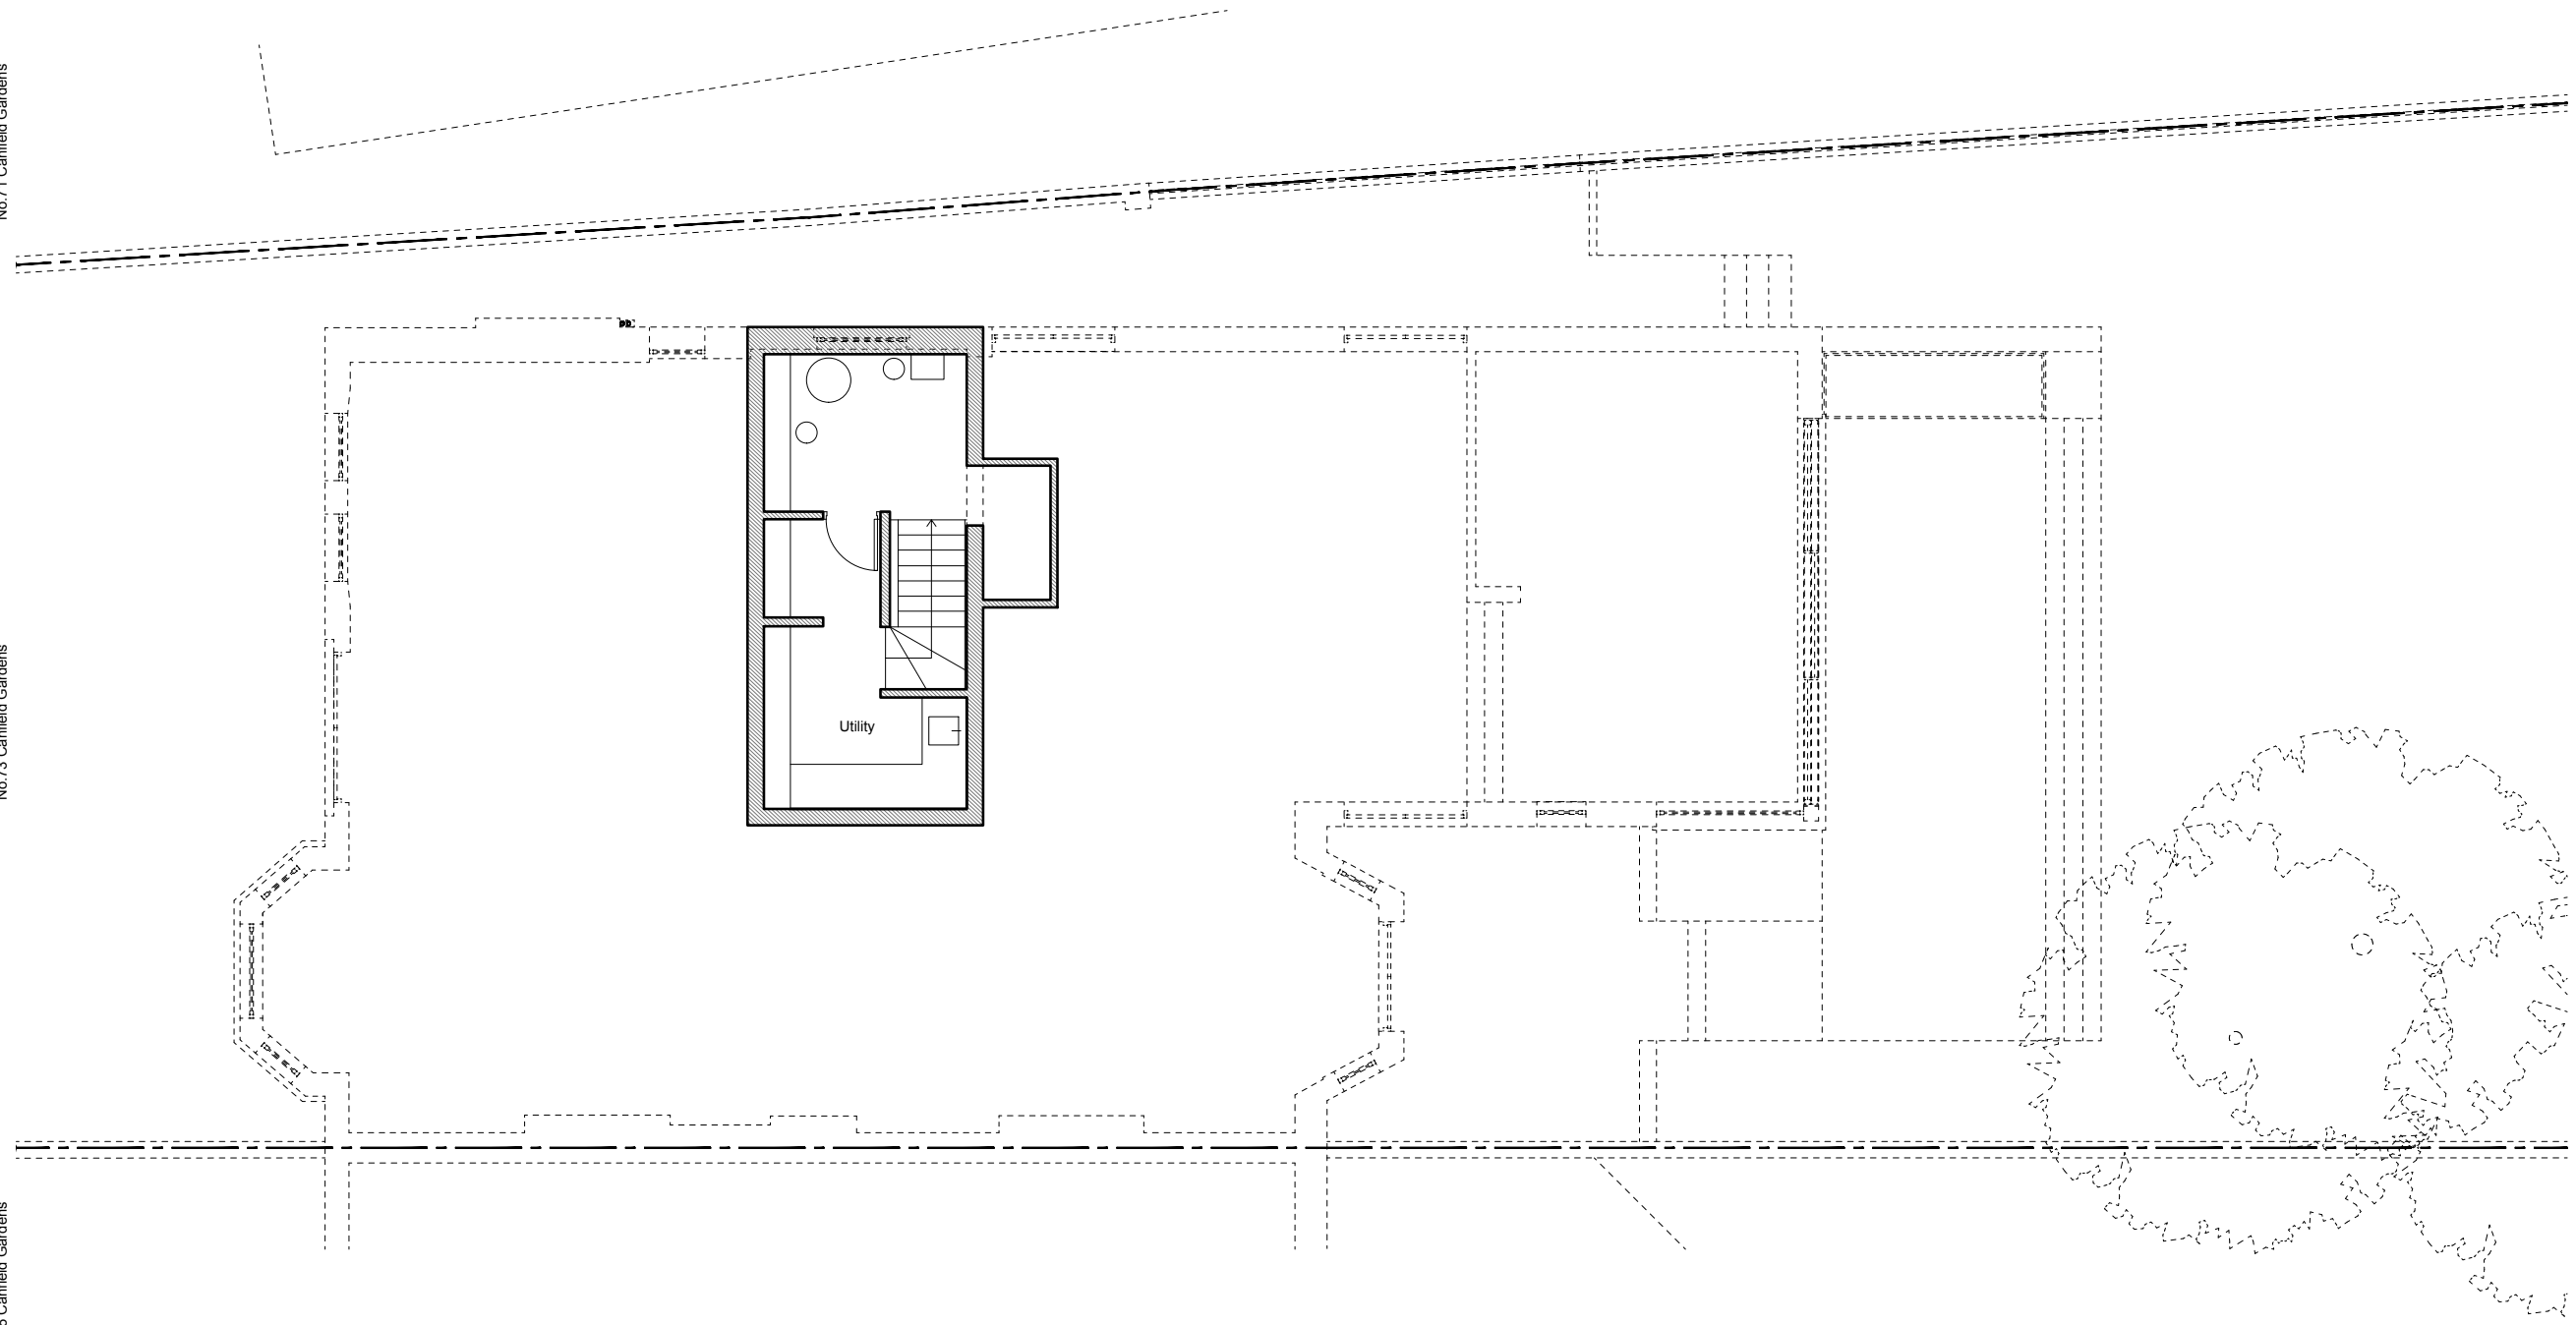

REVISION:

PROJECT TITLE

73 CANFIELD GARDENS

AURAA
STUDIO

www.auraa.studio 1A Chalk Farm Parade
info@auraa.studio London NW3 2BN

TITLE

BASEMENT FLOOR PLAN
AS EXISTING

DATE 21.12.2020

SCALE 1/100 @ A3

DRAWN GC / RL

STATUS INFORMATION

DRG No 2064_EX_100

REV:

