


FIRST FLOOR

No.71 Canfield Gardens

No.73 Canfield Gardens

No.75 Canfield Gardens

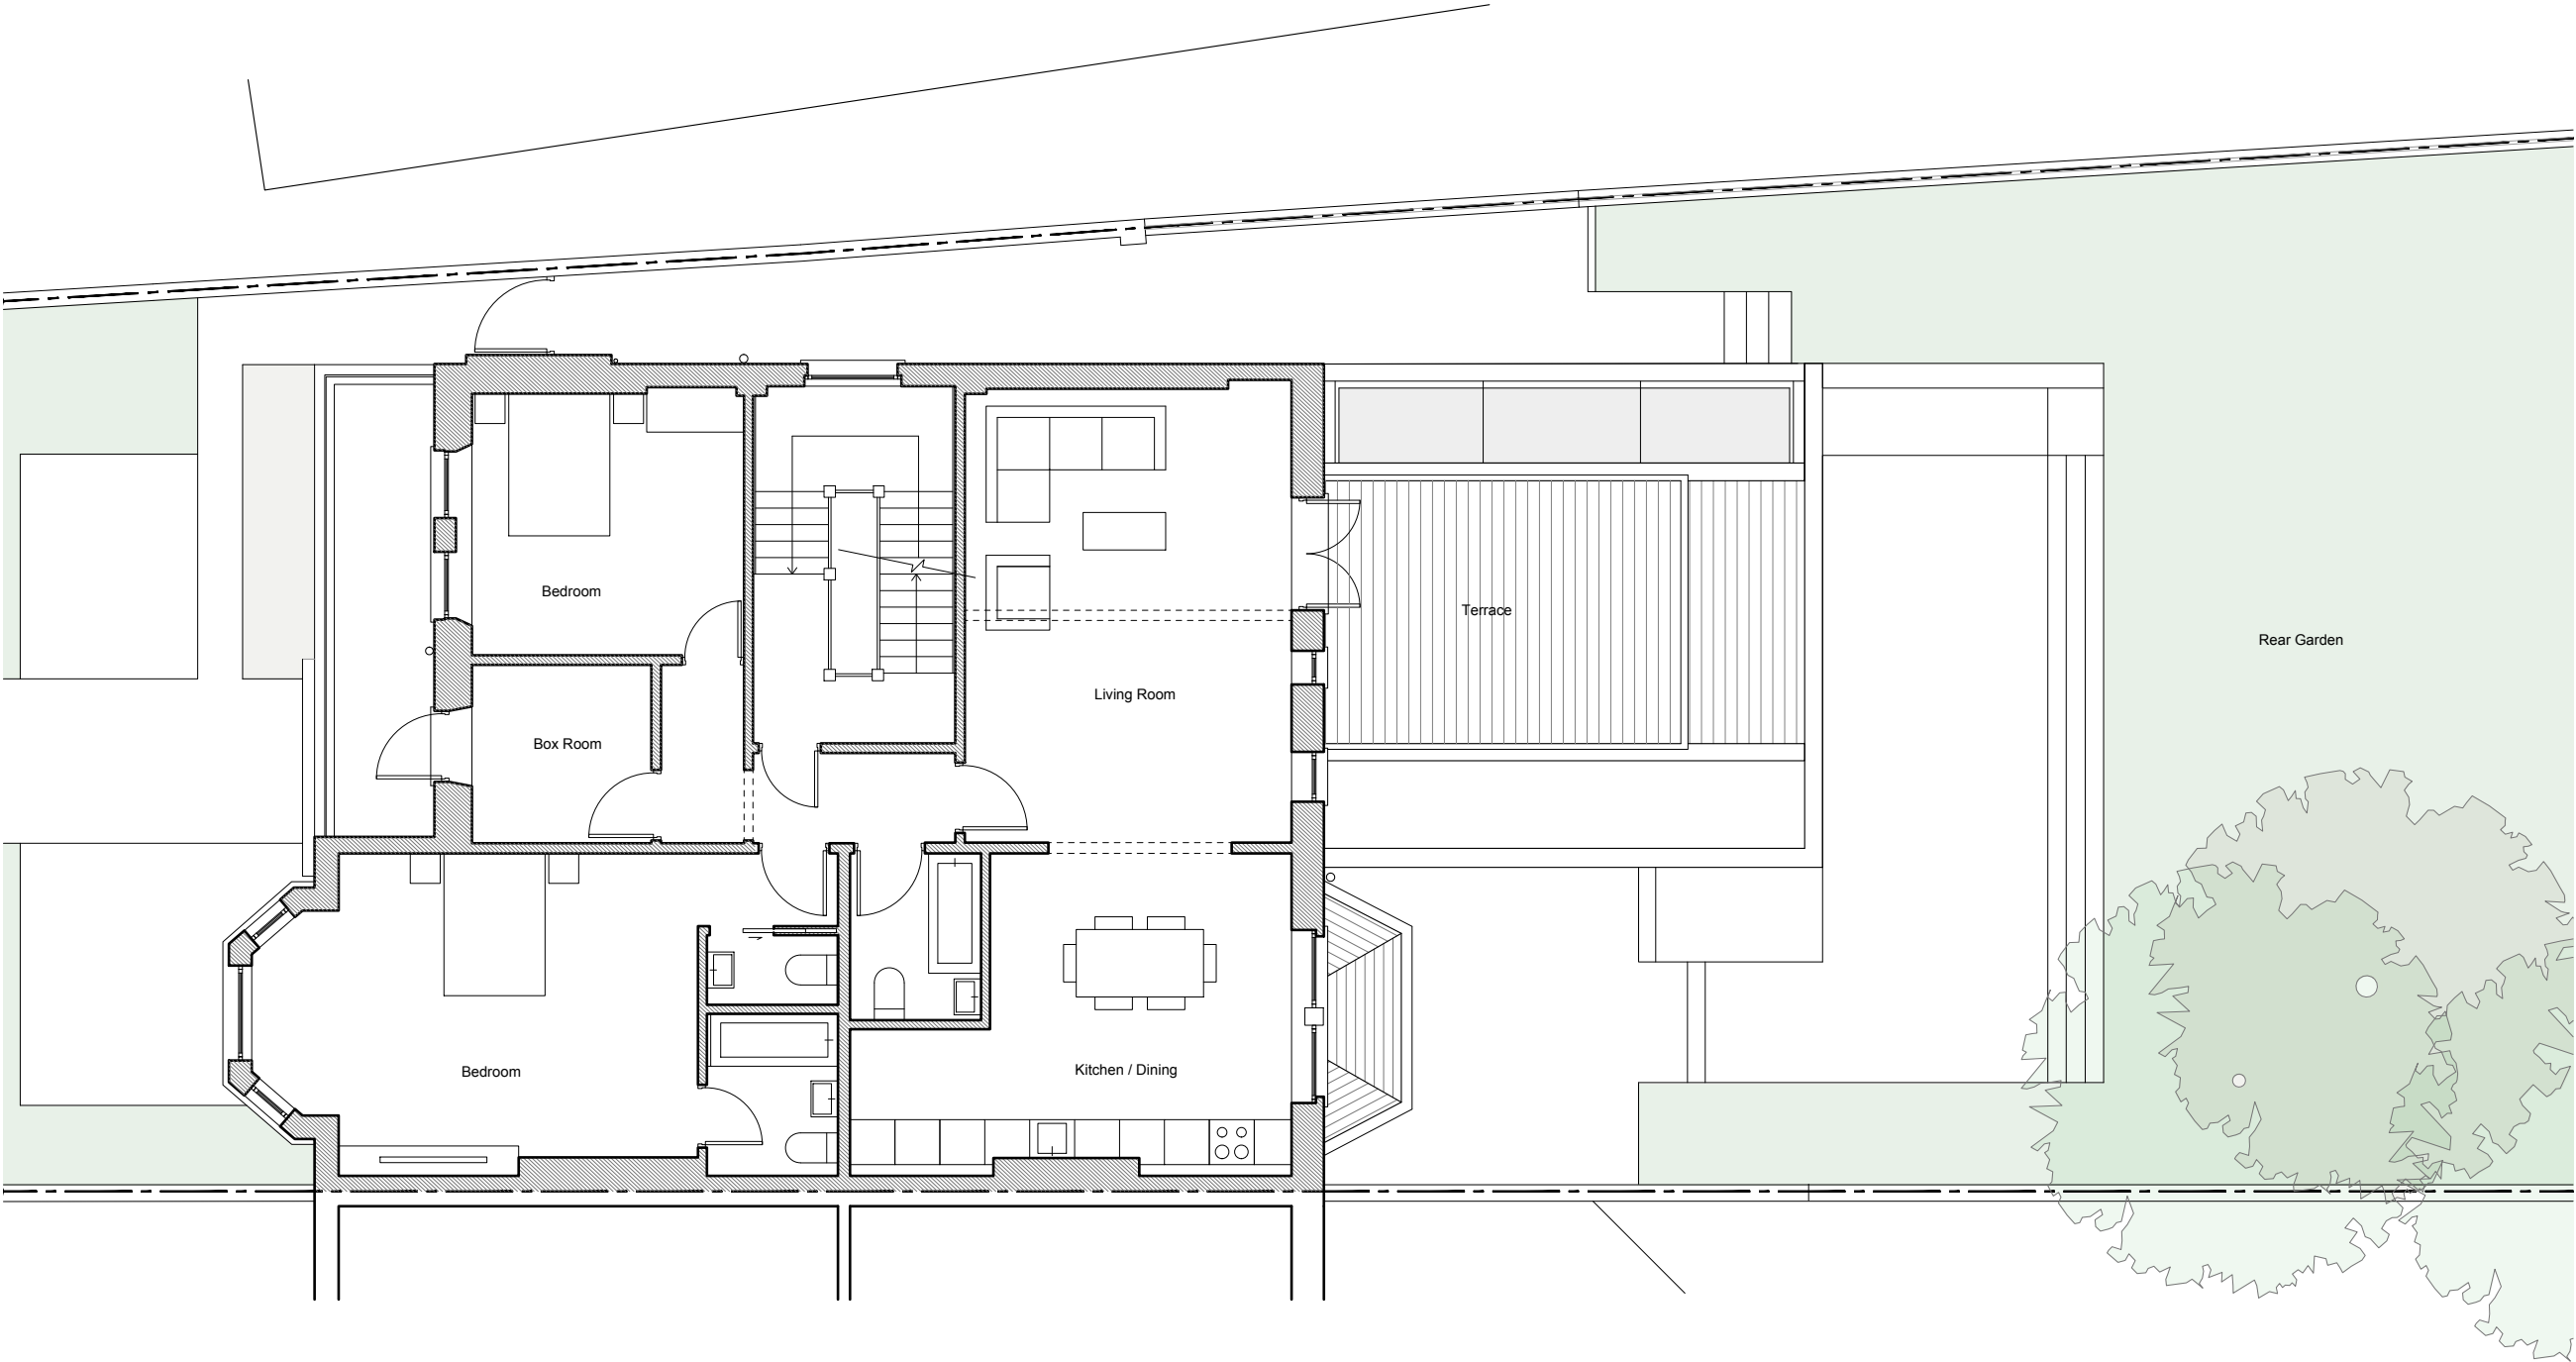

NOTES

DO NOT SCALE FROM THIS DRAWING EXCEPT FOR THE PURPOSES OF PLANNING AND BUILDING REGULATIONS. ALL DIMENSIONS TO BE CHECKED ON SITE.



REVISION:

PROJECT TITLE

73 CANFIELD GARDENS

AURAA
STUDIO

www.auraa.studio
info@auraa.studio

1A Chalk Farm Parade
London NW3 2BN

TITLE

FIRST FLOOR PLAN
AS EXISTING

DATE 21.12.2020

SCALE 1/100 @ A3

DRAWN GC / RL

STATUS INFORMATION

DRG No 2064_EX_120

REV: