


BASEMENT FLOOR

No.71 Canfield Gardens

No.73 Canfield Gardens

No.75 Canfield Gardens

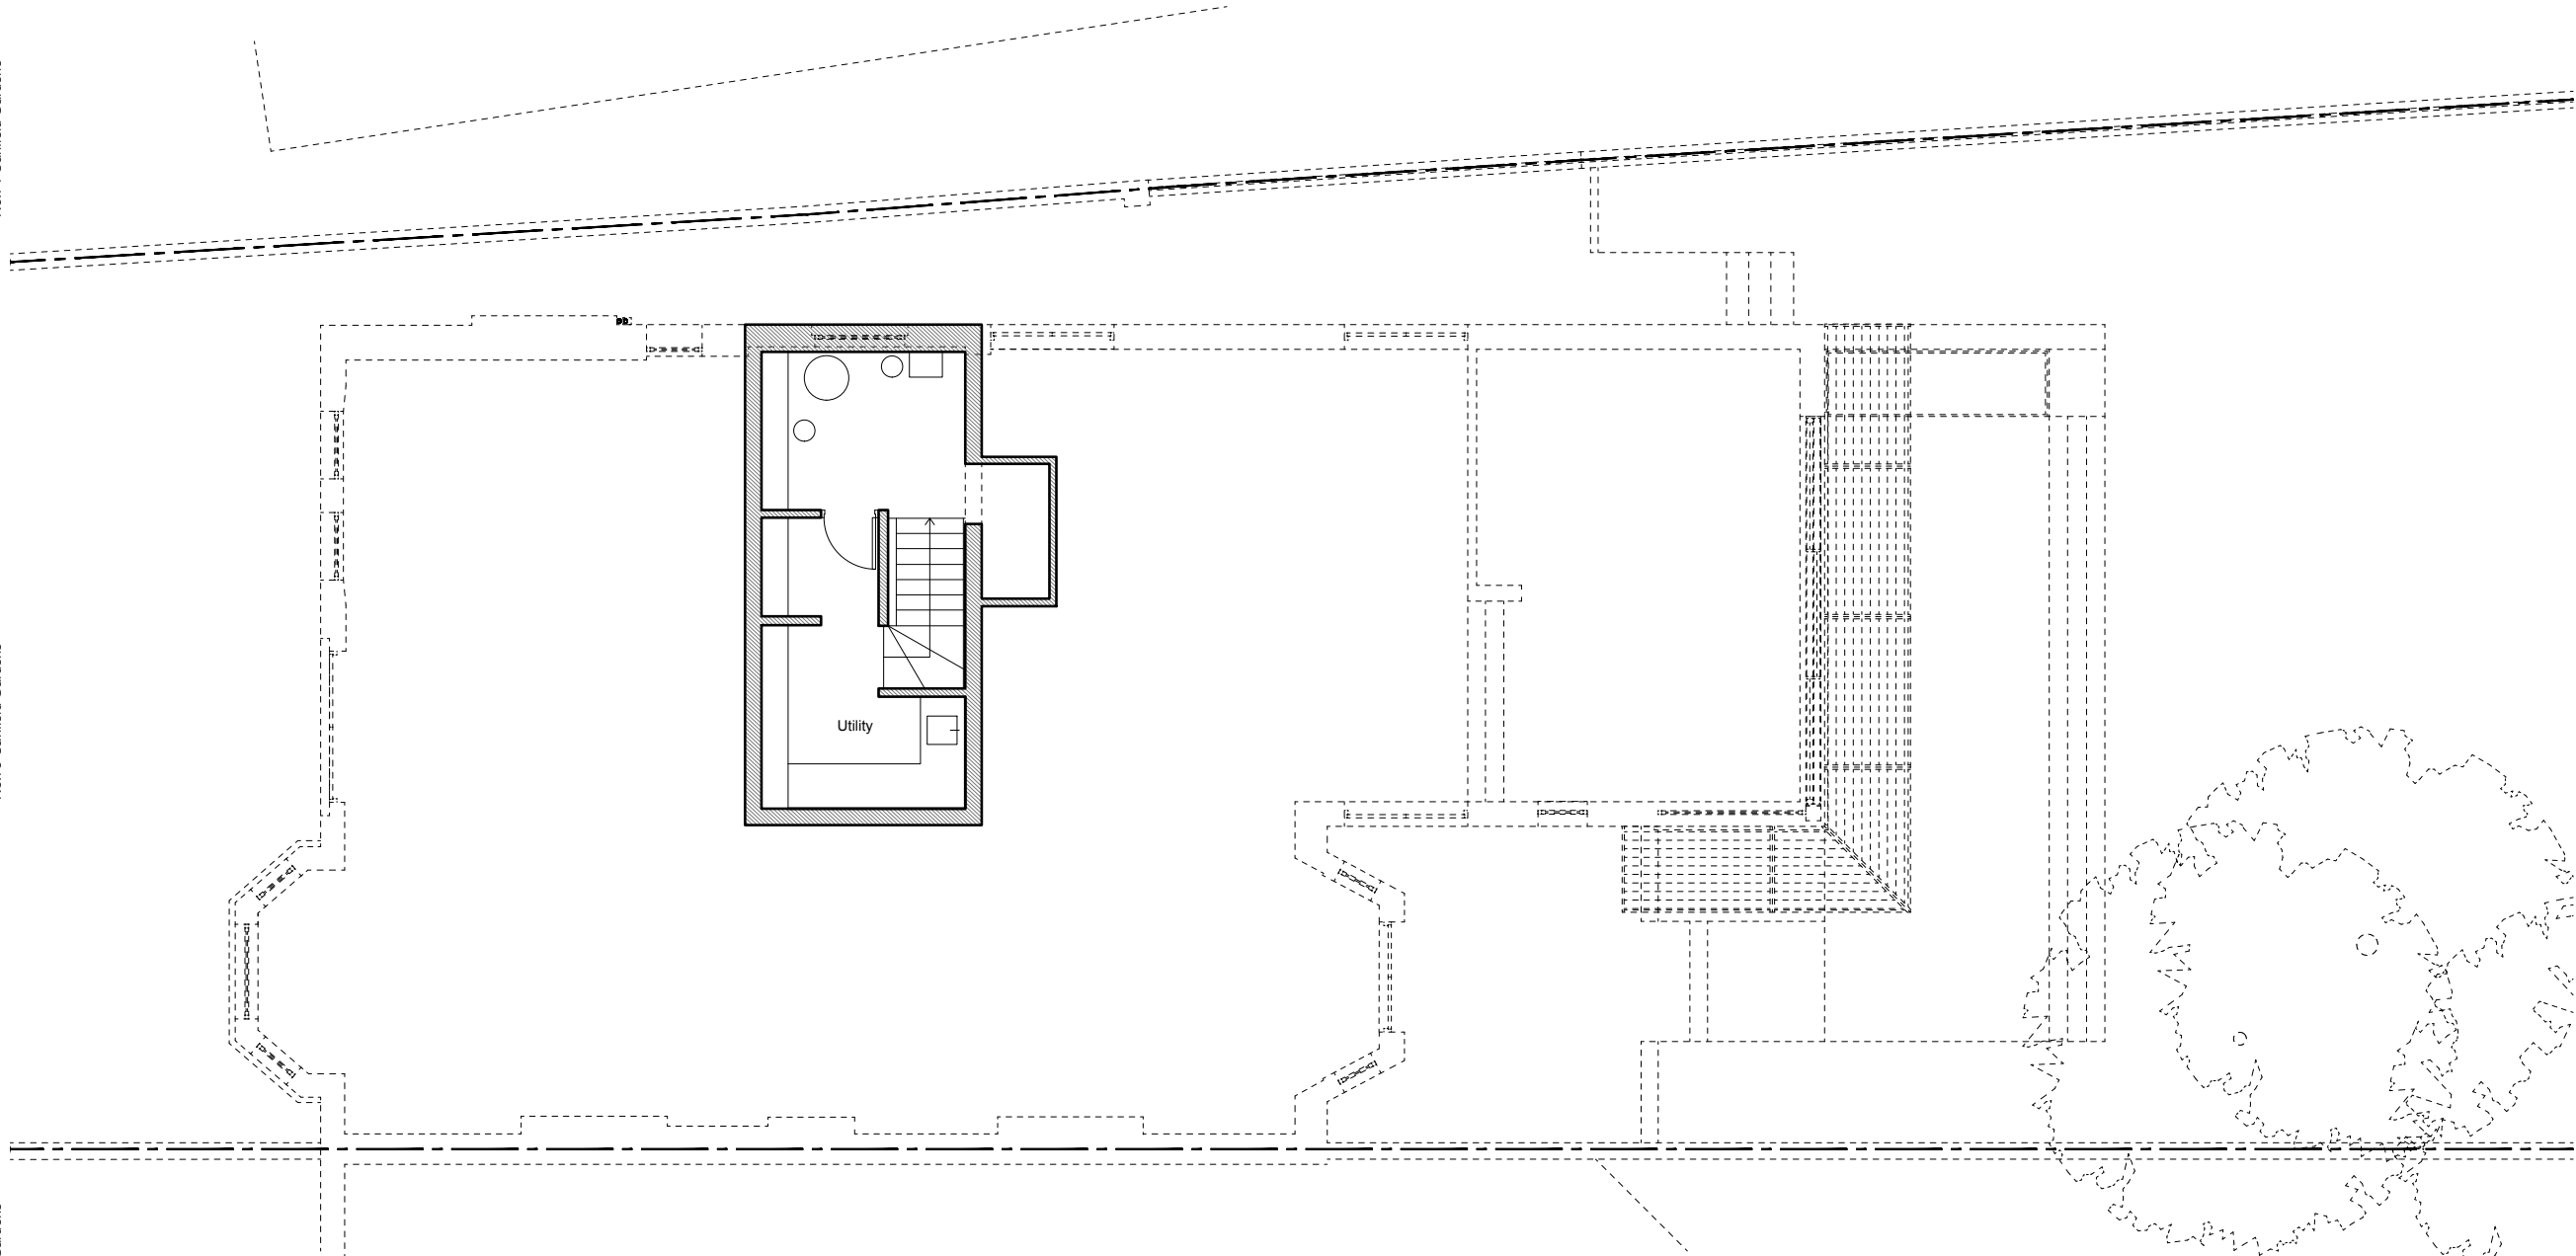

NOTES

DO NOT SCALE FROM THIS DRAWING EXCEPT FOR THE PURPOSES OF PLANNING AND BUILDING REGULATIONS. ALL DIMENSIONS TO BE CHECKED ON SITE.

REVISION:

PROJECT TITLE

73 CANFIELD GARDENS

AURAA
STUDIO

www.auraa.studio

info@auraa.studio

1A Chalk Farm Parade

London NW3 2BN

TITLE

BASEMENT FLOOR PLAN
AS PROPOSED

DATE

21.12.2020

SCALE

1/100 @ A3

DRAWN

GC / RL

STATUS

INFORMATION

DRG No

2064_PA_100

REV: