




FIRST FLOOR

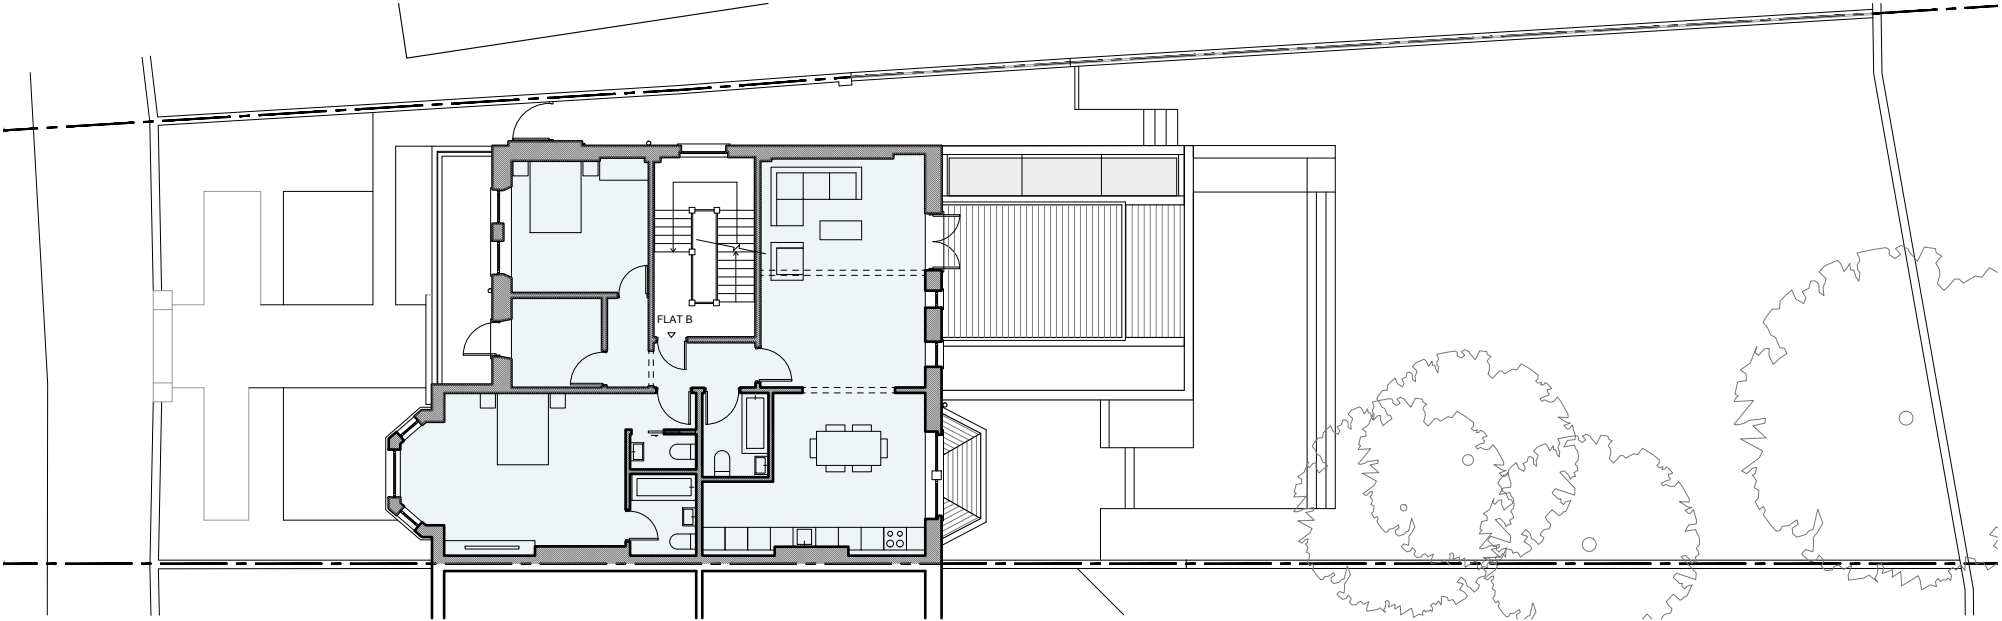

GROUND FLOOR

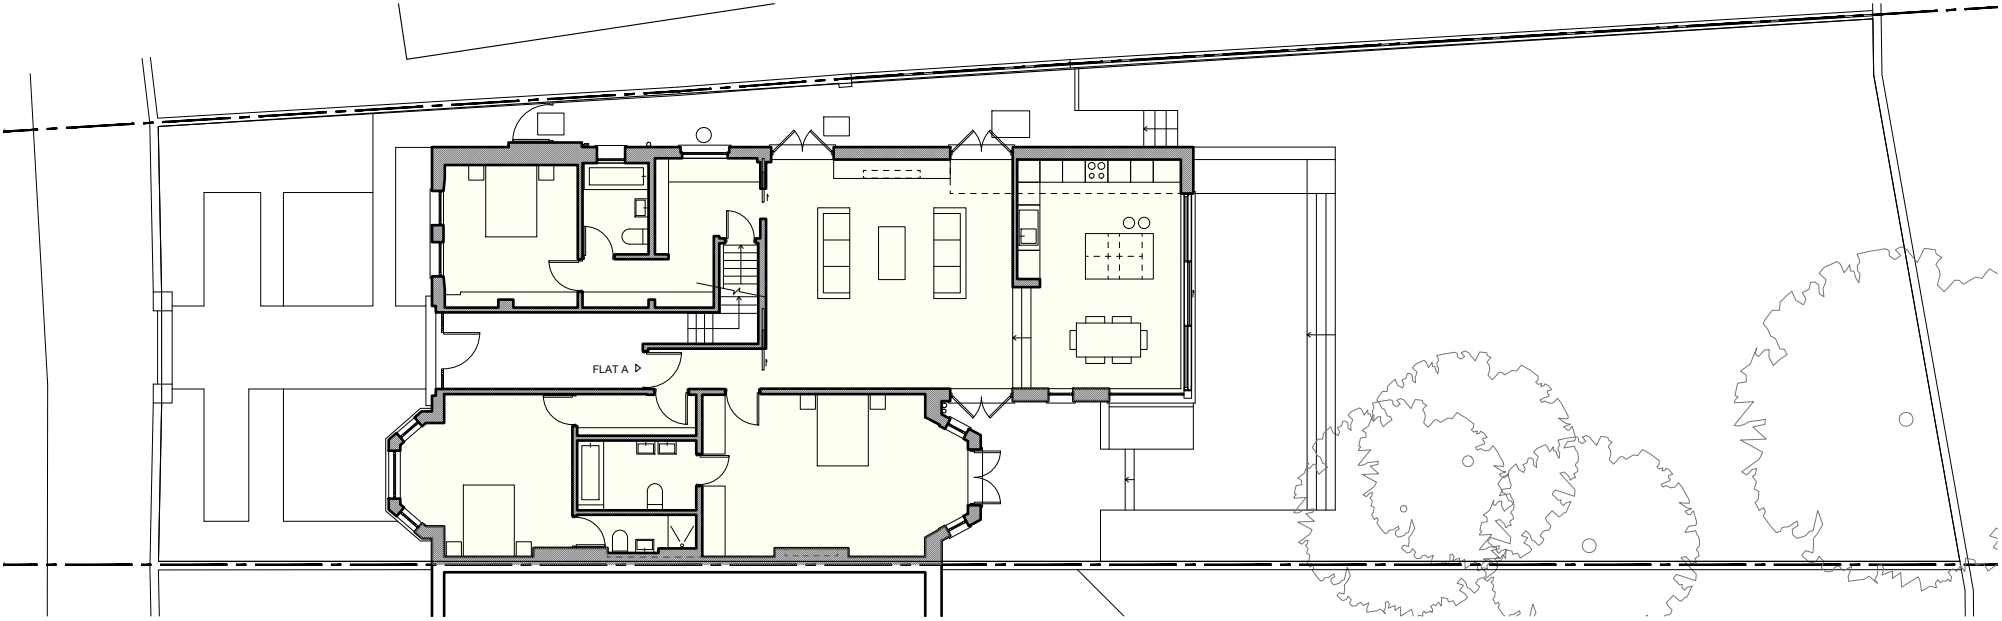

BASEMENT

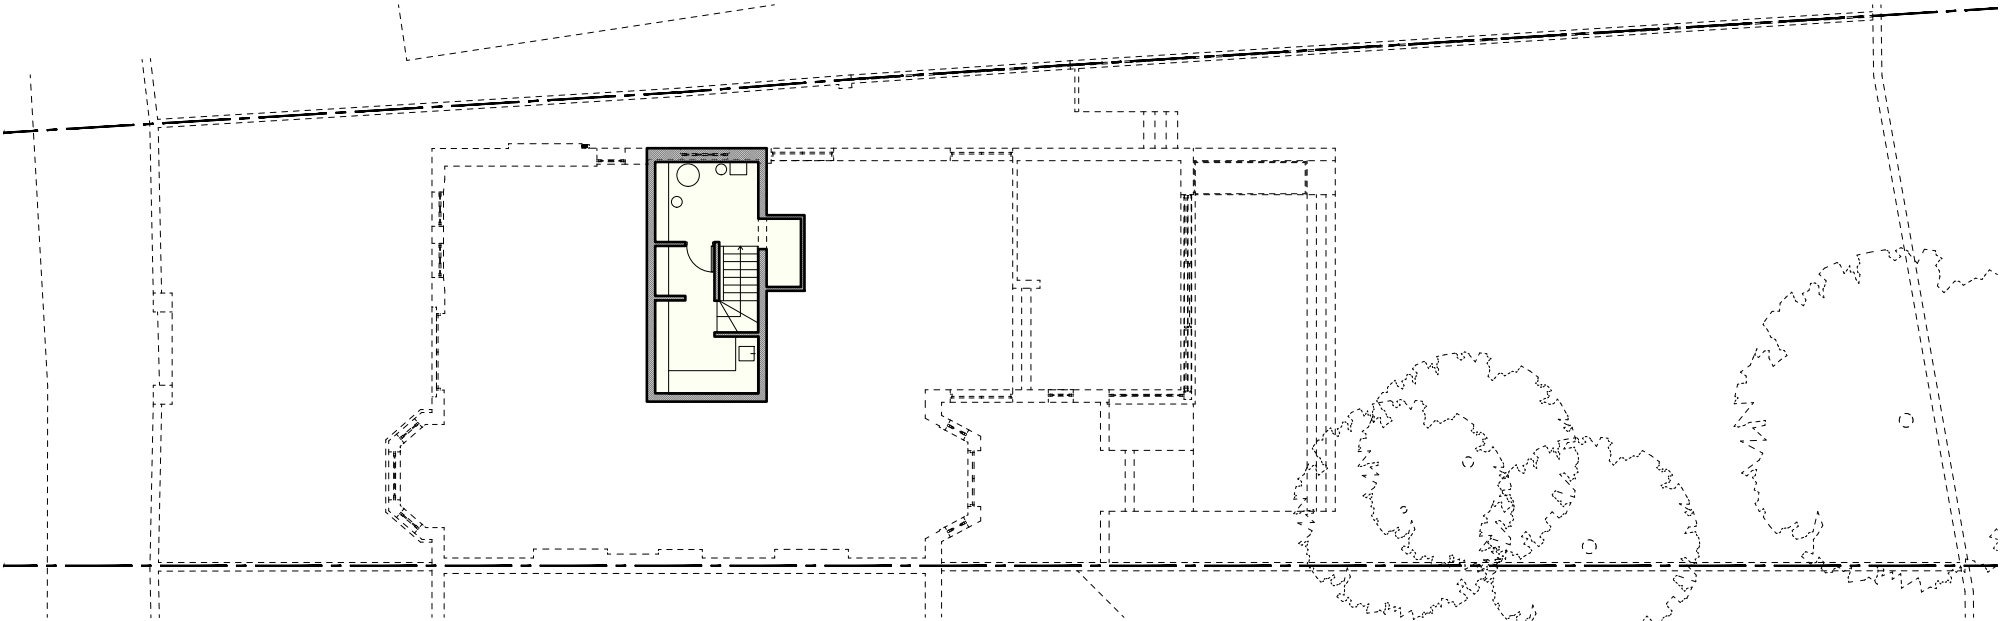

NOTES

DO NOT SCALE FROM THIS DRAWING EXCEPT FOR THE PURPOSES OF PLANNING AND BUILDING REGULATIONS. ALL DIMENSIONS TO BE CHECKED ON SITE.

FLAT A

GIA (Gross Internal Area):
3 Bed flat
180 m2

FLAT B

2 Bed flat
GIA (Gross Internal Area):
111 m2

REVISION:

PROJECT TITLE

73 CANFIELD GARDENS

AURAA
STUDIO

www.auraa.studio1A Chalk Farm Parade
info@auraa.studioLondonNW3 2BN

TITLE

FLOOR PLANS
AS EXISTING

DATE

21.12.2020

SCALE

1/100 @ A3

DRAWN

GC / RL

STATUS

INFORMATION

DRG No

2064_EX_140

REV: