



**Front Elevation**

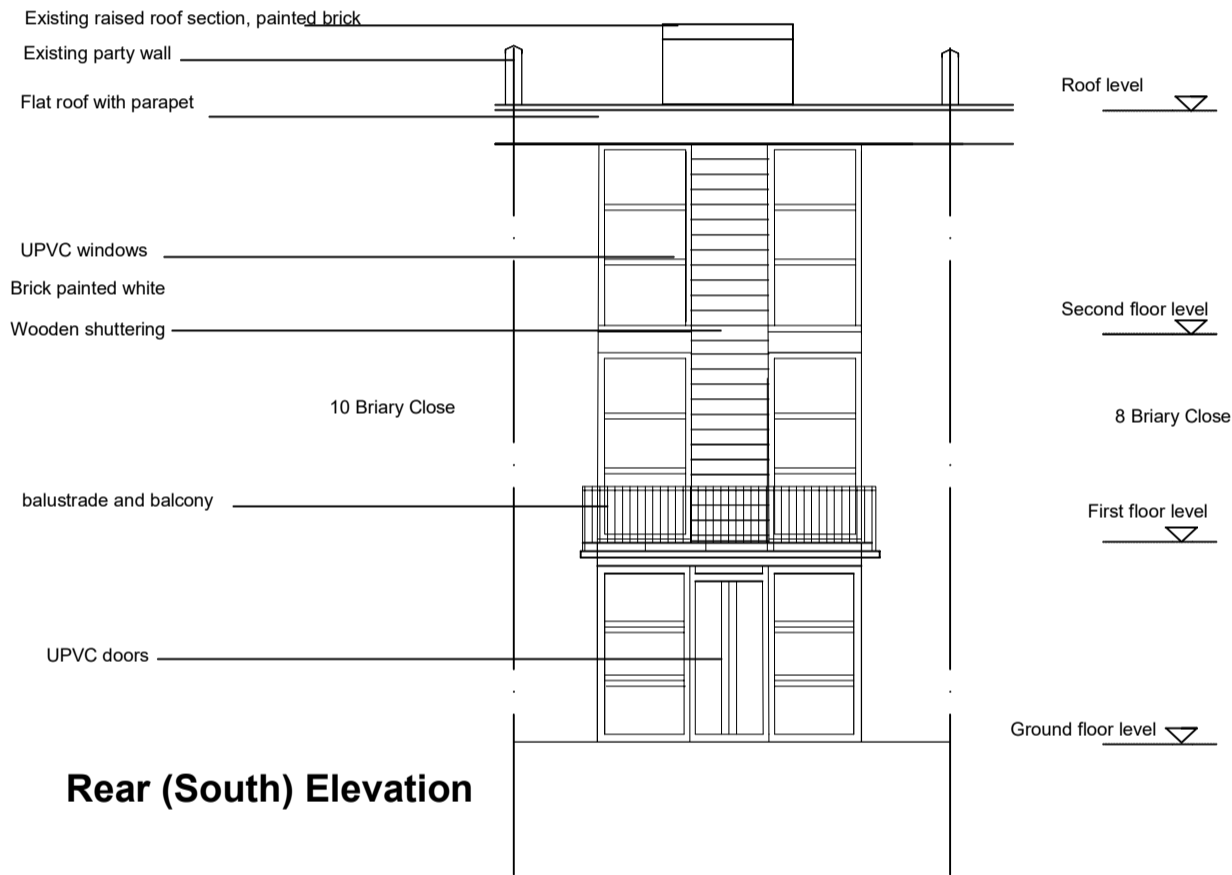

**Rear (South) Elevation**

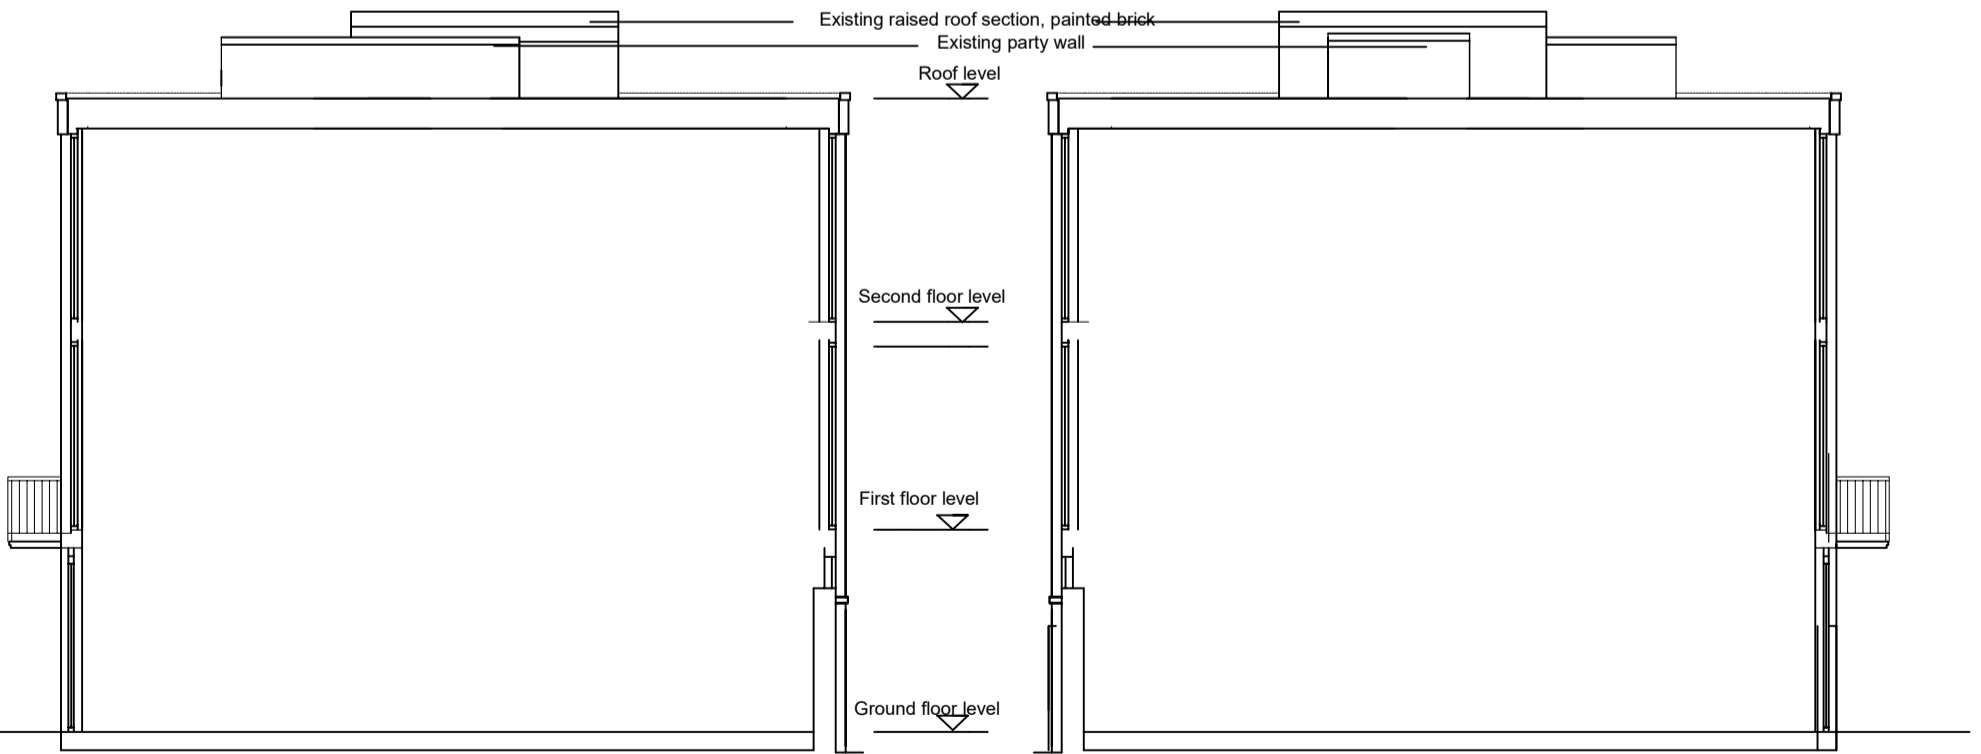


**East Elevation**

**West Elevation**

All dimensions to be ratified on site

Revisions  
Rev Date Description

 

9 Briary Close London NW3 3JZ  
Existing Elevations

Scale	1:100 at A3
Date	06.10.2020
Drawing Status	Planning
Drawing No	101

Job Number	179
Drawn by	ZD
Checked by	ZD
Revision	01

**ZED Architect**

55 Church Crescent  
London N3 1BL  
07971902109  
zoe@zedarchitect.com