


East Elevation

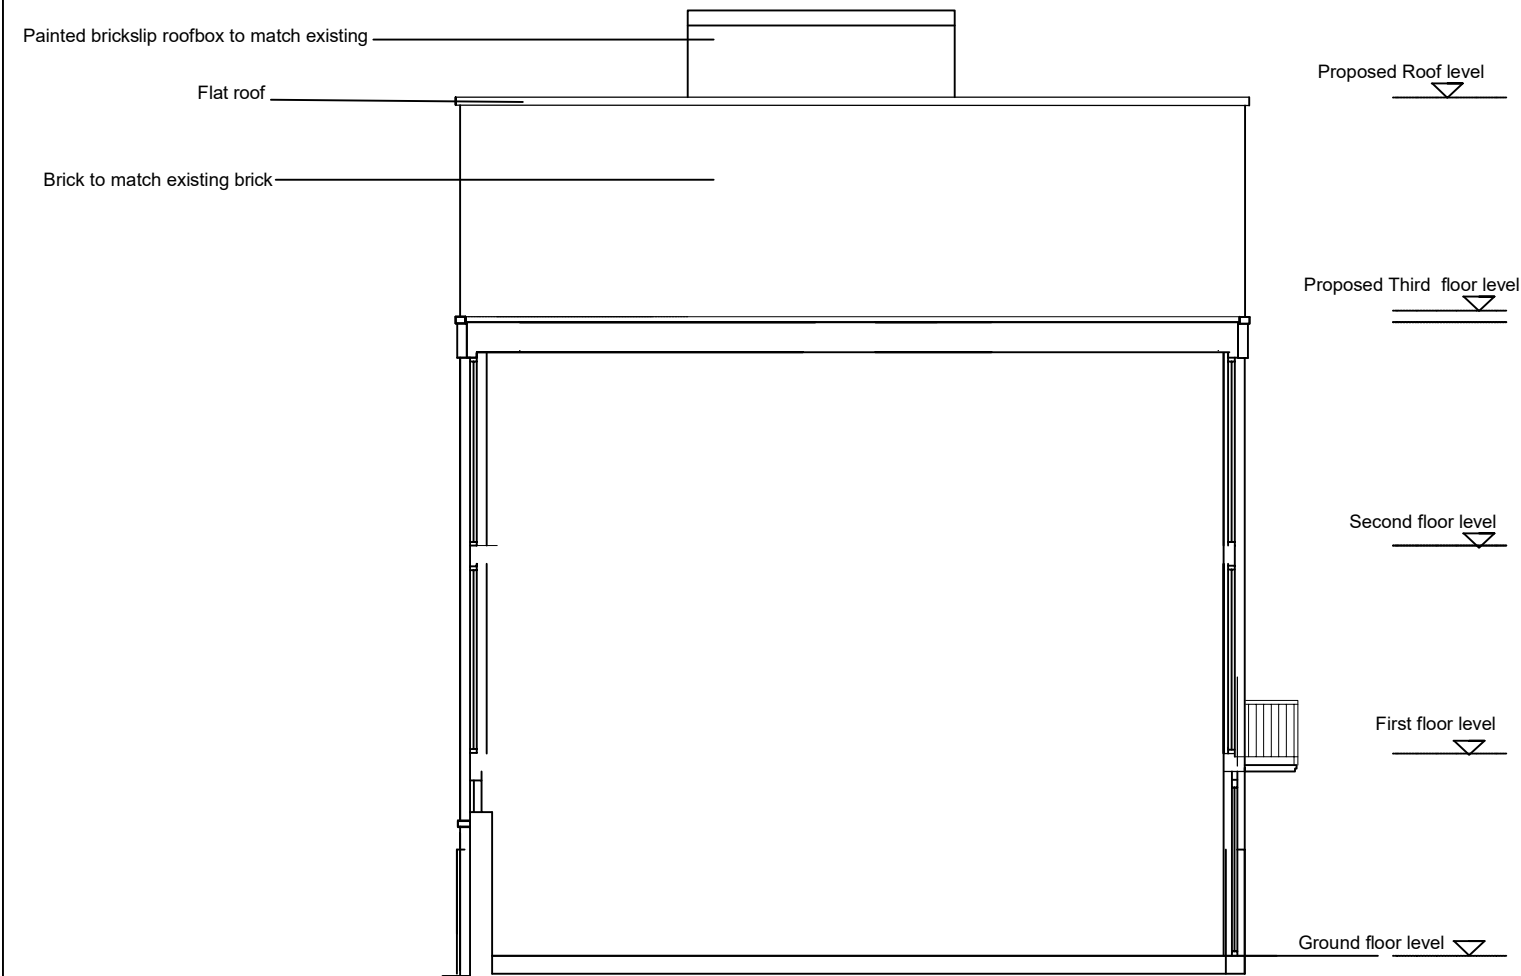

West Elevation

|                                       |      |             |                                                           |             |            |     |                                                                                                 |  |
|---------------------------------------|------|-------------|-----------------------------------------------------------|-------------|------------|-----|-------------------------------------------------------------------------------------------------|--|
| All dimensions to be ratified on site |      |             | 9 Briary Close London NW3 3JZ<br>Proposed Side Elevations |             |            |     | ZED Architect<br><br>55 Church Crescent<br>London N3 1BL<br>07971902109<br>zoe@zedarchitect.com |  |
| Revisions                             |      |             |                                                           |             |            |     |                                                                                                 |  |
| Rev                                   | Date | Description | Scale                                                     | 1:100 at A3 | Job Number | 179 |                                                                                                 |  |
|                                       |      |             | Date                                                      | 06.10.2020  | Drawn by   | ZD  |                                                                                                 |  |
|                                       |      |             | Drawing Status                                            | Planning    | Checked by | ZD  |                                                                                                 |  |
|                                       |      |             | Drawing No                                                | 112         | Revision   | 03  |                                                                                                 |  |

0m1m5m