
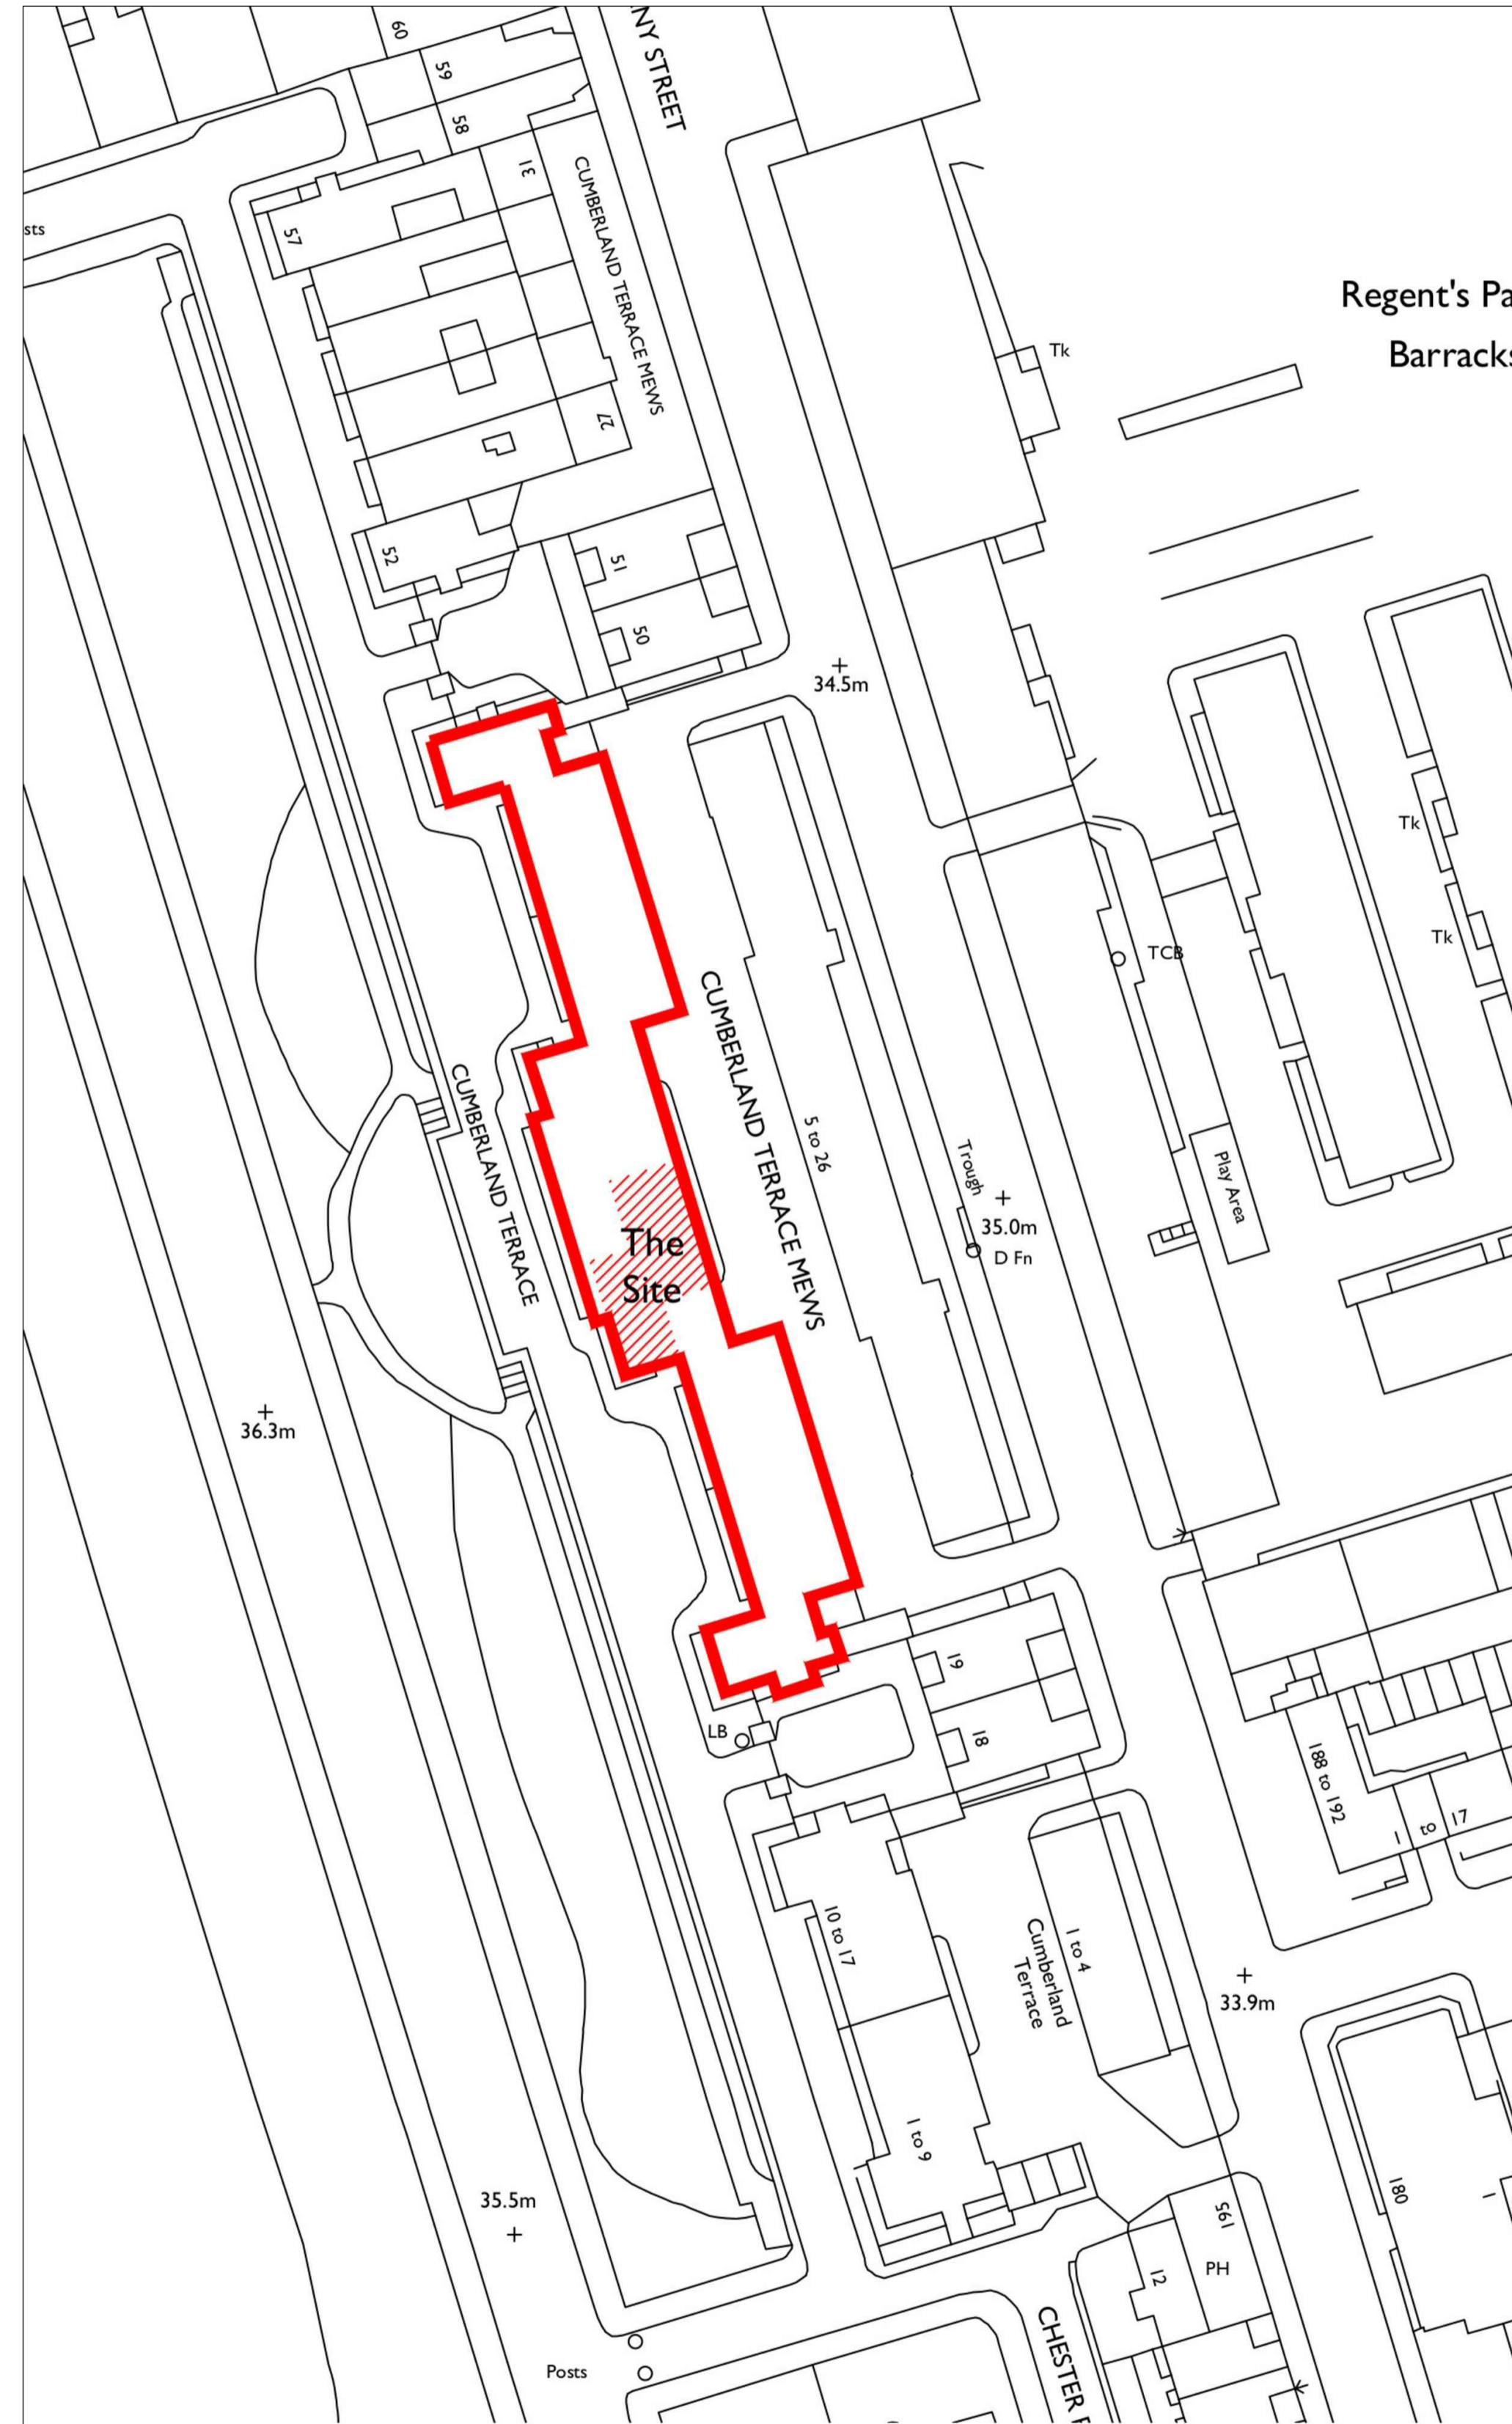


TREVOR | LAHIFF ARCHITECTS

geneva house
99 knatchbull road
london SE5 9QU
design@tlastudio.co.uk
www.tlastudio.co.uk
T +44(0)20 7737 6181
F +44(0)20 7326 0349

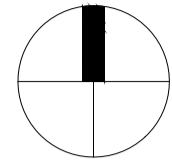

CLIENT Janet Jacobs

- TREVOR LAHIFF ARCHITECTS LLP
- Do not scale off this drawing, use figured dimensions only. All dimensions and levels to be checked on site. Contractor and/or subcontractor or supplier is obliged to promptly report all errors, discrepancies and omissions to TLA.
 - Issued only for purpose indicated.
 - The drawing is to be read in conjunction with consultants drawings and specifications before proceeding with works. All consultants informed to be referred to to ensure compliance with local and statutory building regulations and British/EU standards.
 - This drawing is copyright and sole property of TLA and may not be copied, altered or reproduced in any way or passed to a third party without our written consent.
 - The main contractor should be conversant with the statutory obligations under the CDM regulations.
 - The dimensions shown on this drawing have been based on the measurements provided by an independent survey company.
 - Samples to be provided by main contractor for TLA approval.
 - TLA to approve all shop drawings and rods prior to construction.

EXISTING


REV	DATE	DESCRIPTION	DWN	CHD

ADDRESS
33 CUMBERLAND TERRACE
LONDON
NW1 4HP

TITLE

SITE PLAN

STATUS	L. B. C.	DRAWN BY	AB
SCALE	1:1250 @ A3	CHECKED BY	CT
DATE	FEBRUARY 2021	DWG	REV
PROJECT No.	911 (08)	001	-

 

SITE PLAN - 1:1250 @ A3